


GROUND FLOOR PLAN *Zone 1*

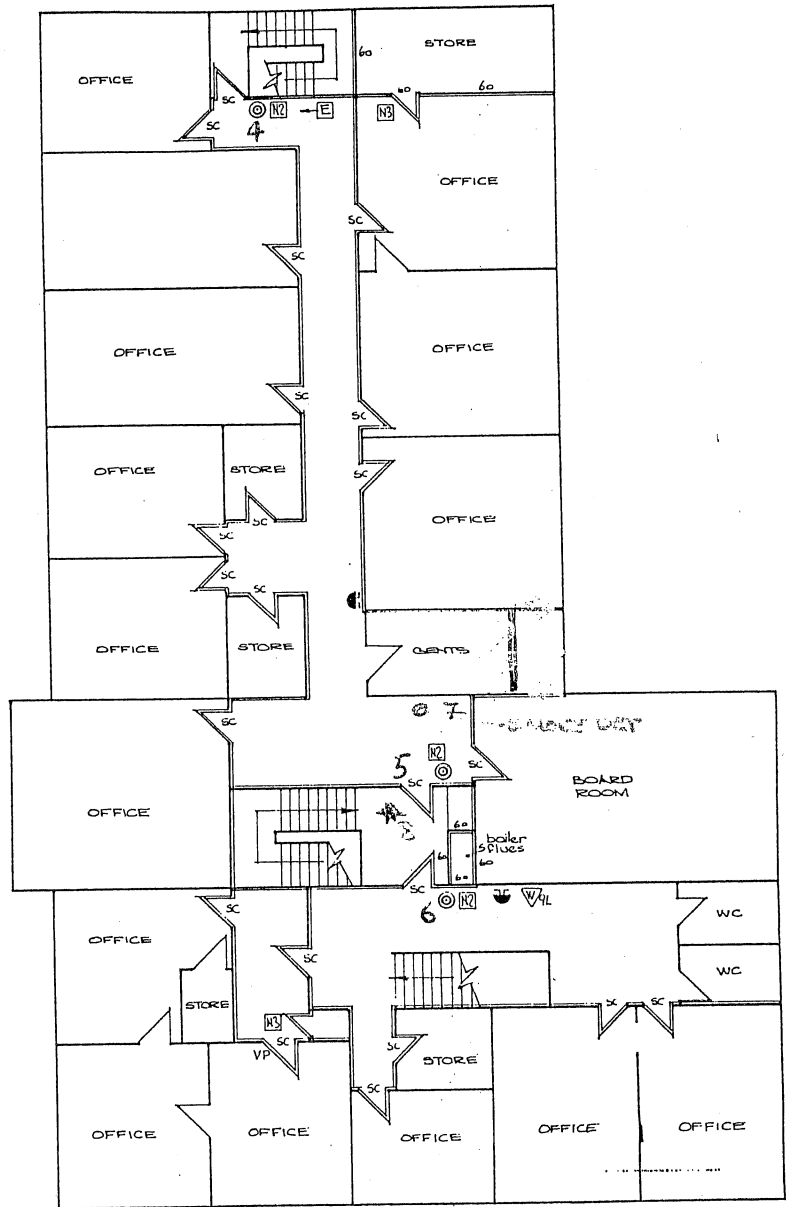

FIRST FLOOR PLAN *Zone 2*

FIRST SCHEDULE - LANCASHIRE COUNTY COUNCIL - MEAS OF ESCAPE IN CASE OF FIRE

NAME AND ADDRESS

BLACKBURN DIOCESAN OFFICES
CATHEDRAL CLOSE
BLACKBURN.

DATE 28th OCTOBER 1989
FIRE PRECAUTIONS ACT 1971
DRAWN BY M. SMITH TRACED BY
SCALE 1:100 SHEET NO. 1 OF 1

SYMBOLS:-