



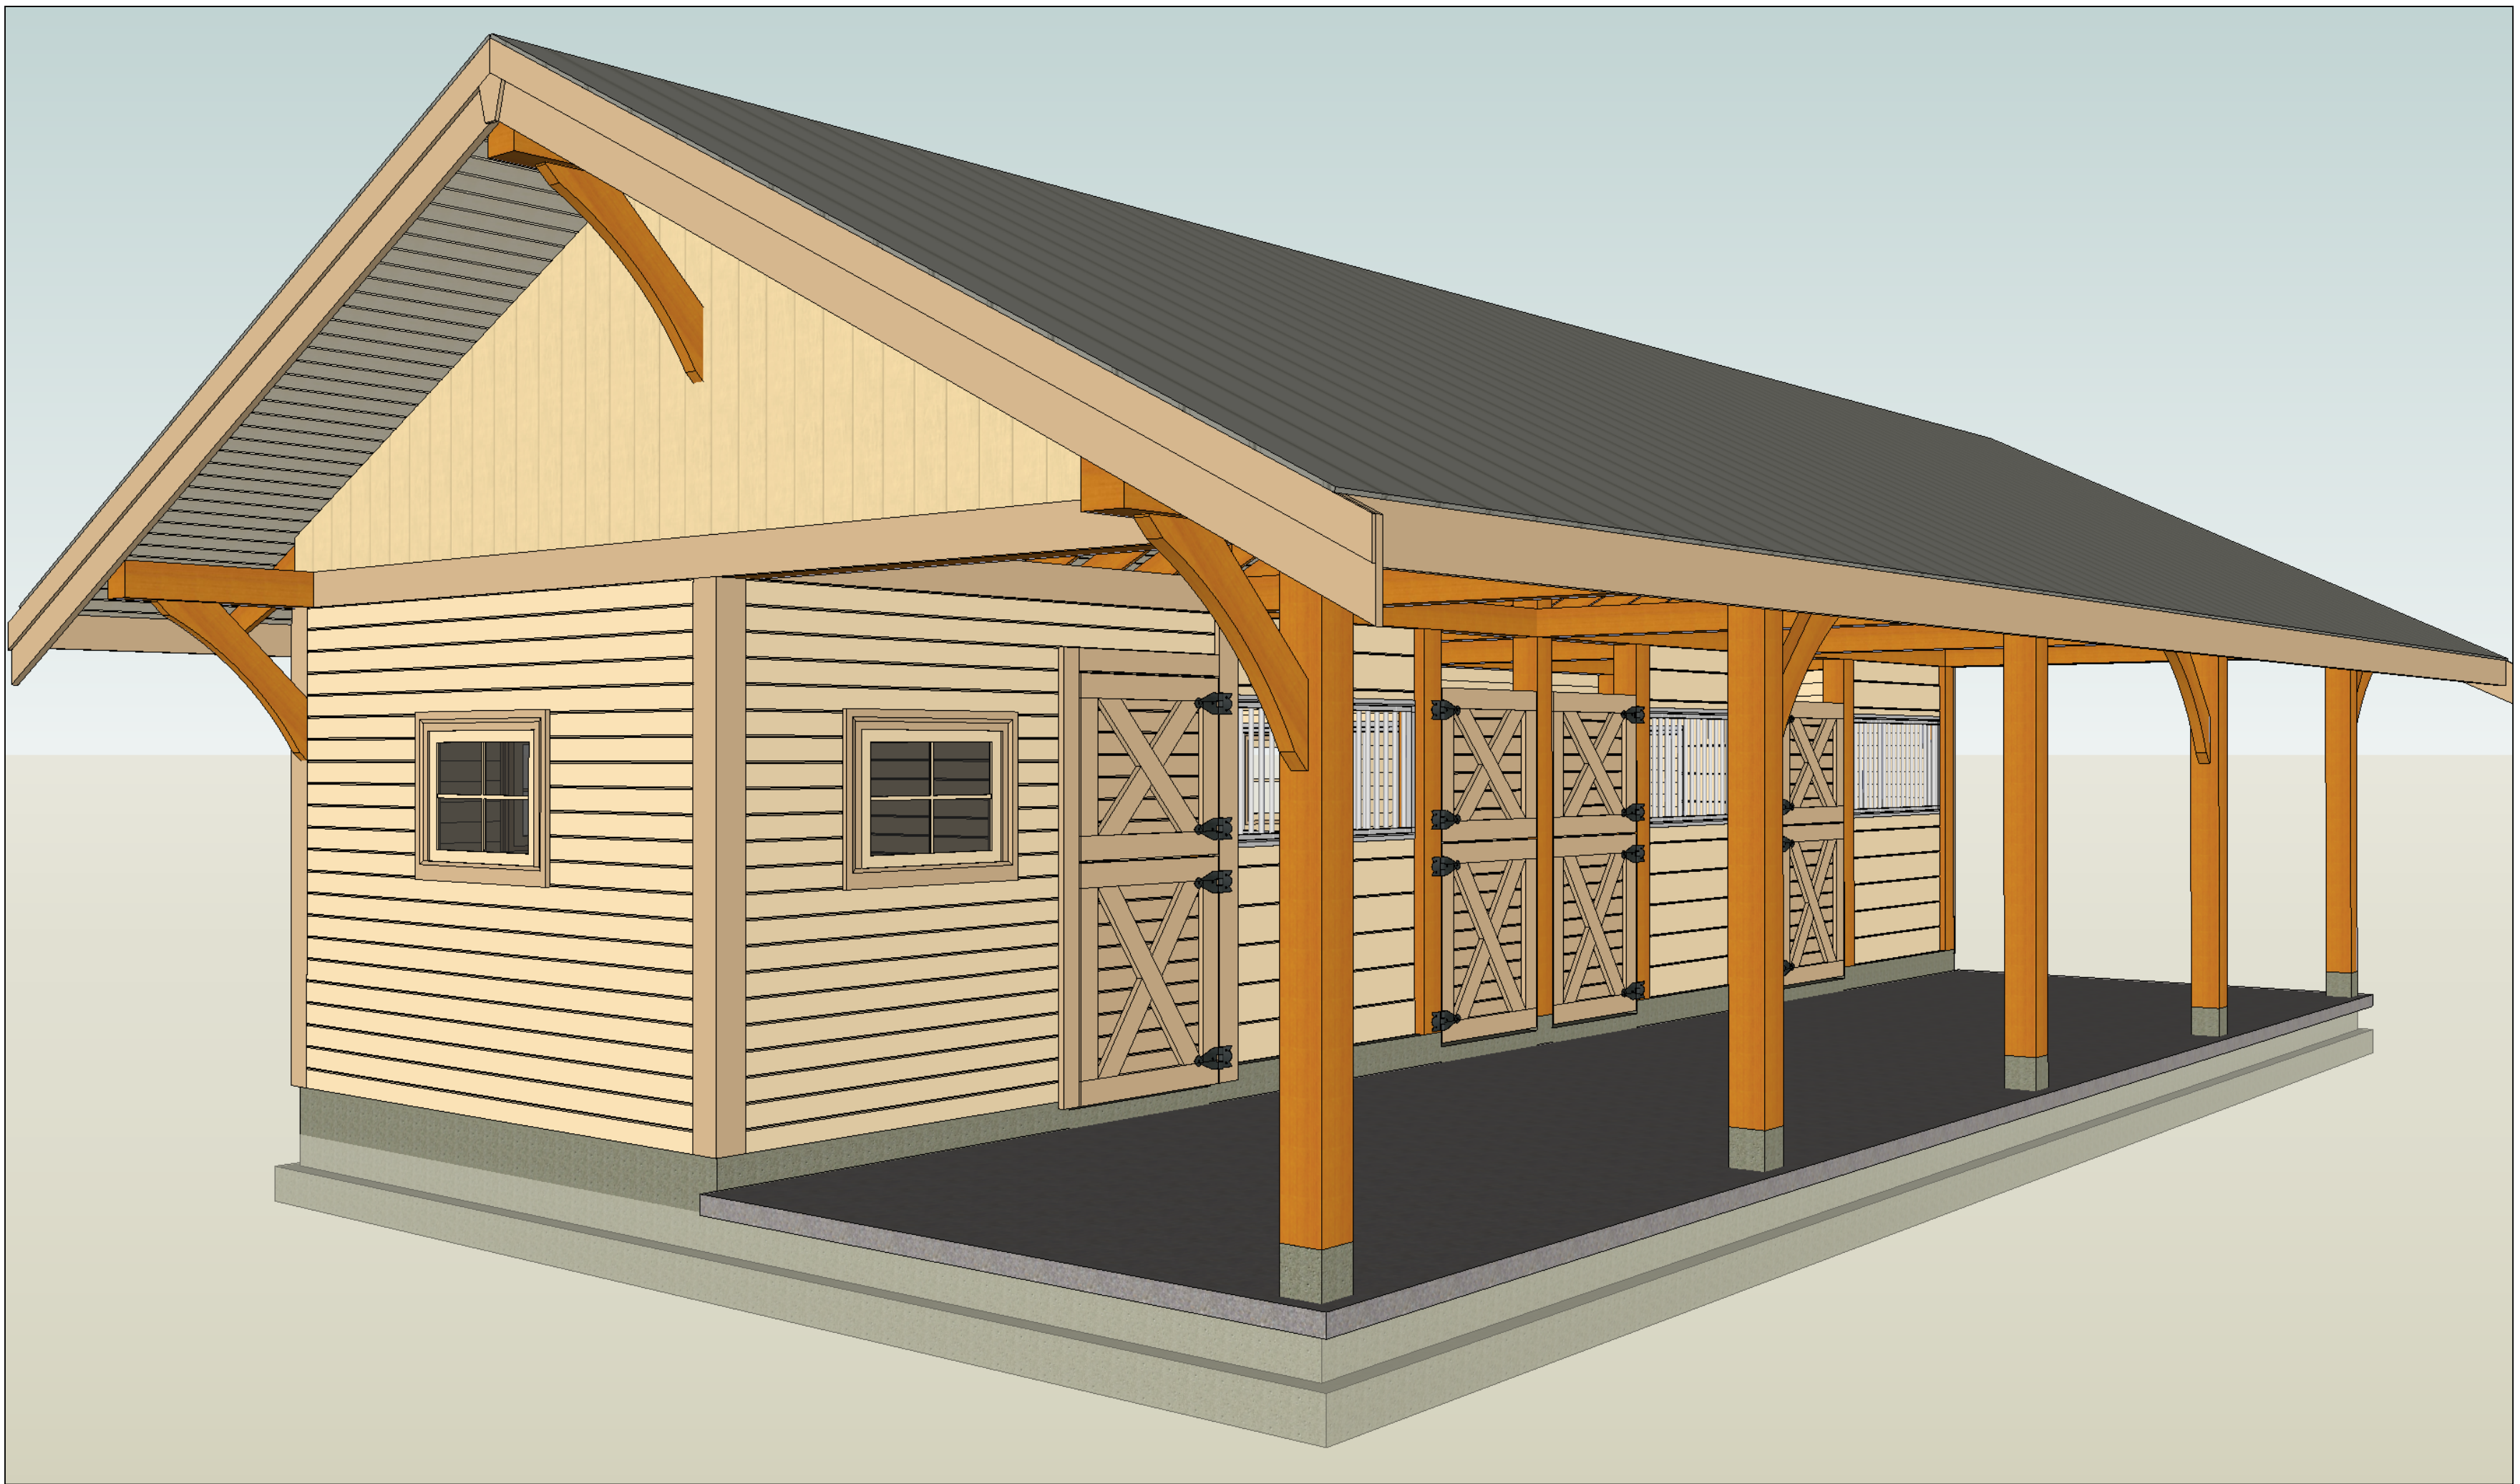

Nicola 48
3 Stall + Tack & Feed Room

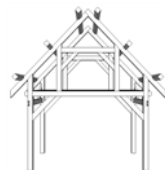

Gron Timber Frame


2060 Thompson Road
Gabriola Island, BC V0R 1X7

www.GronTimberFrame.com

PH: 250.247.9256
EMAIL: GronTimberFrame@shaw.ca

For: <Client Info>

October 24, 2015

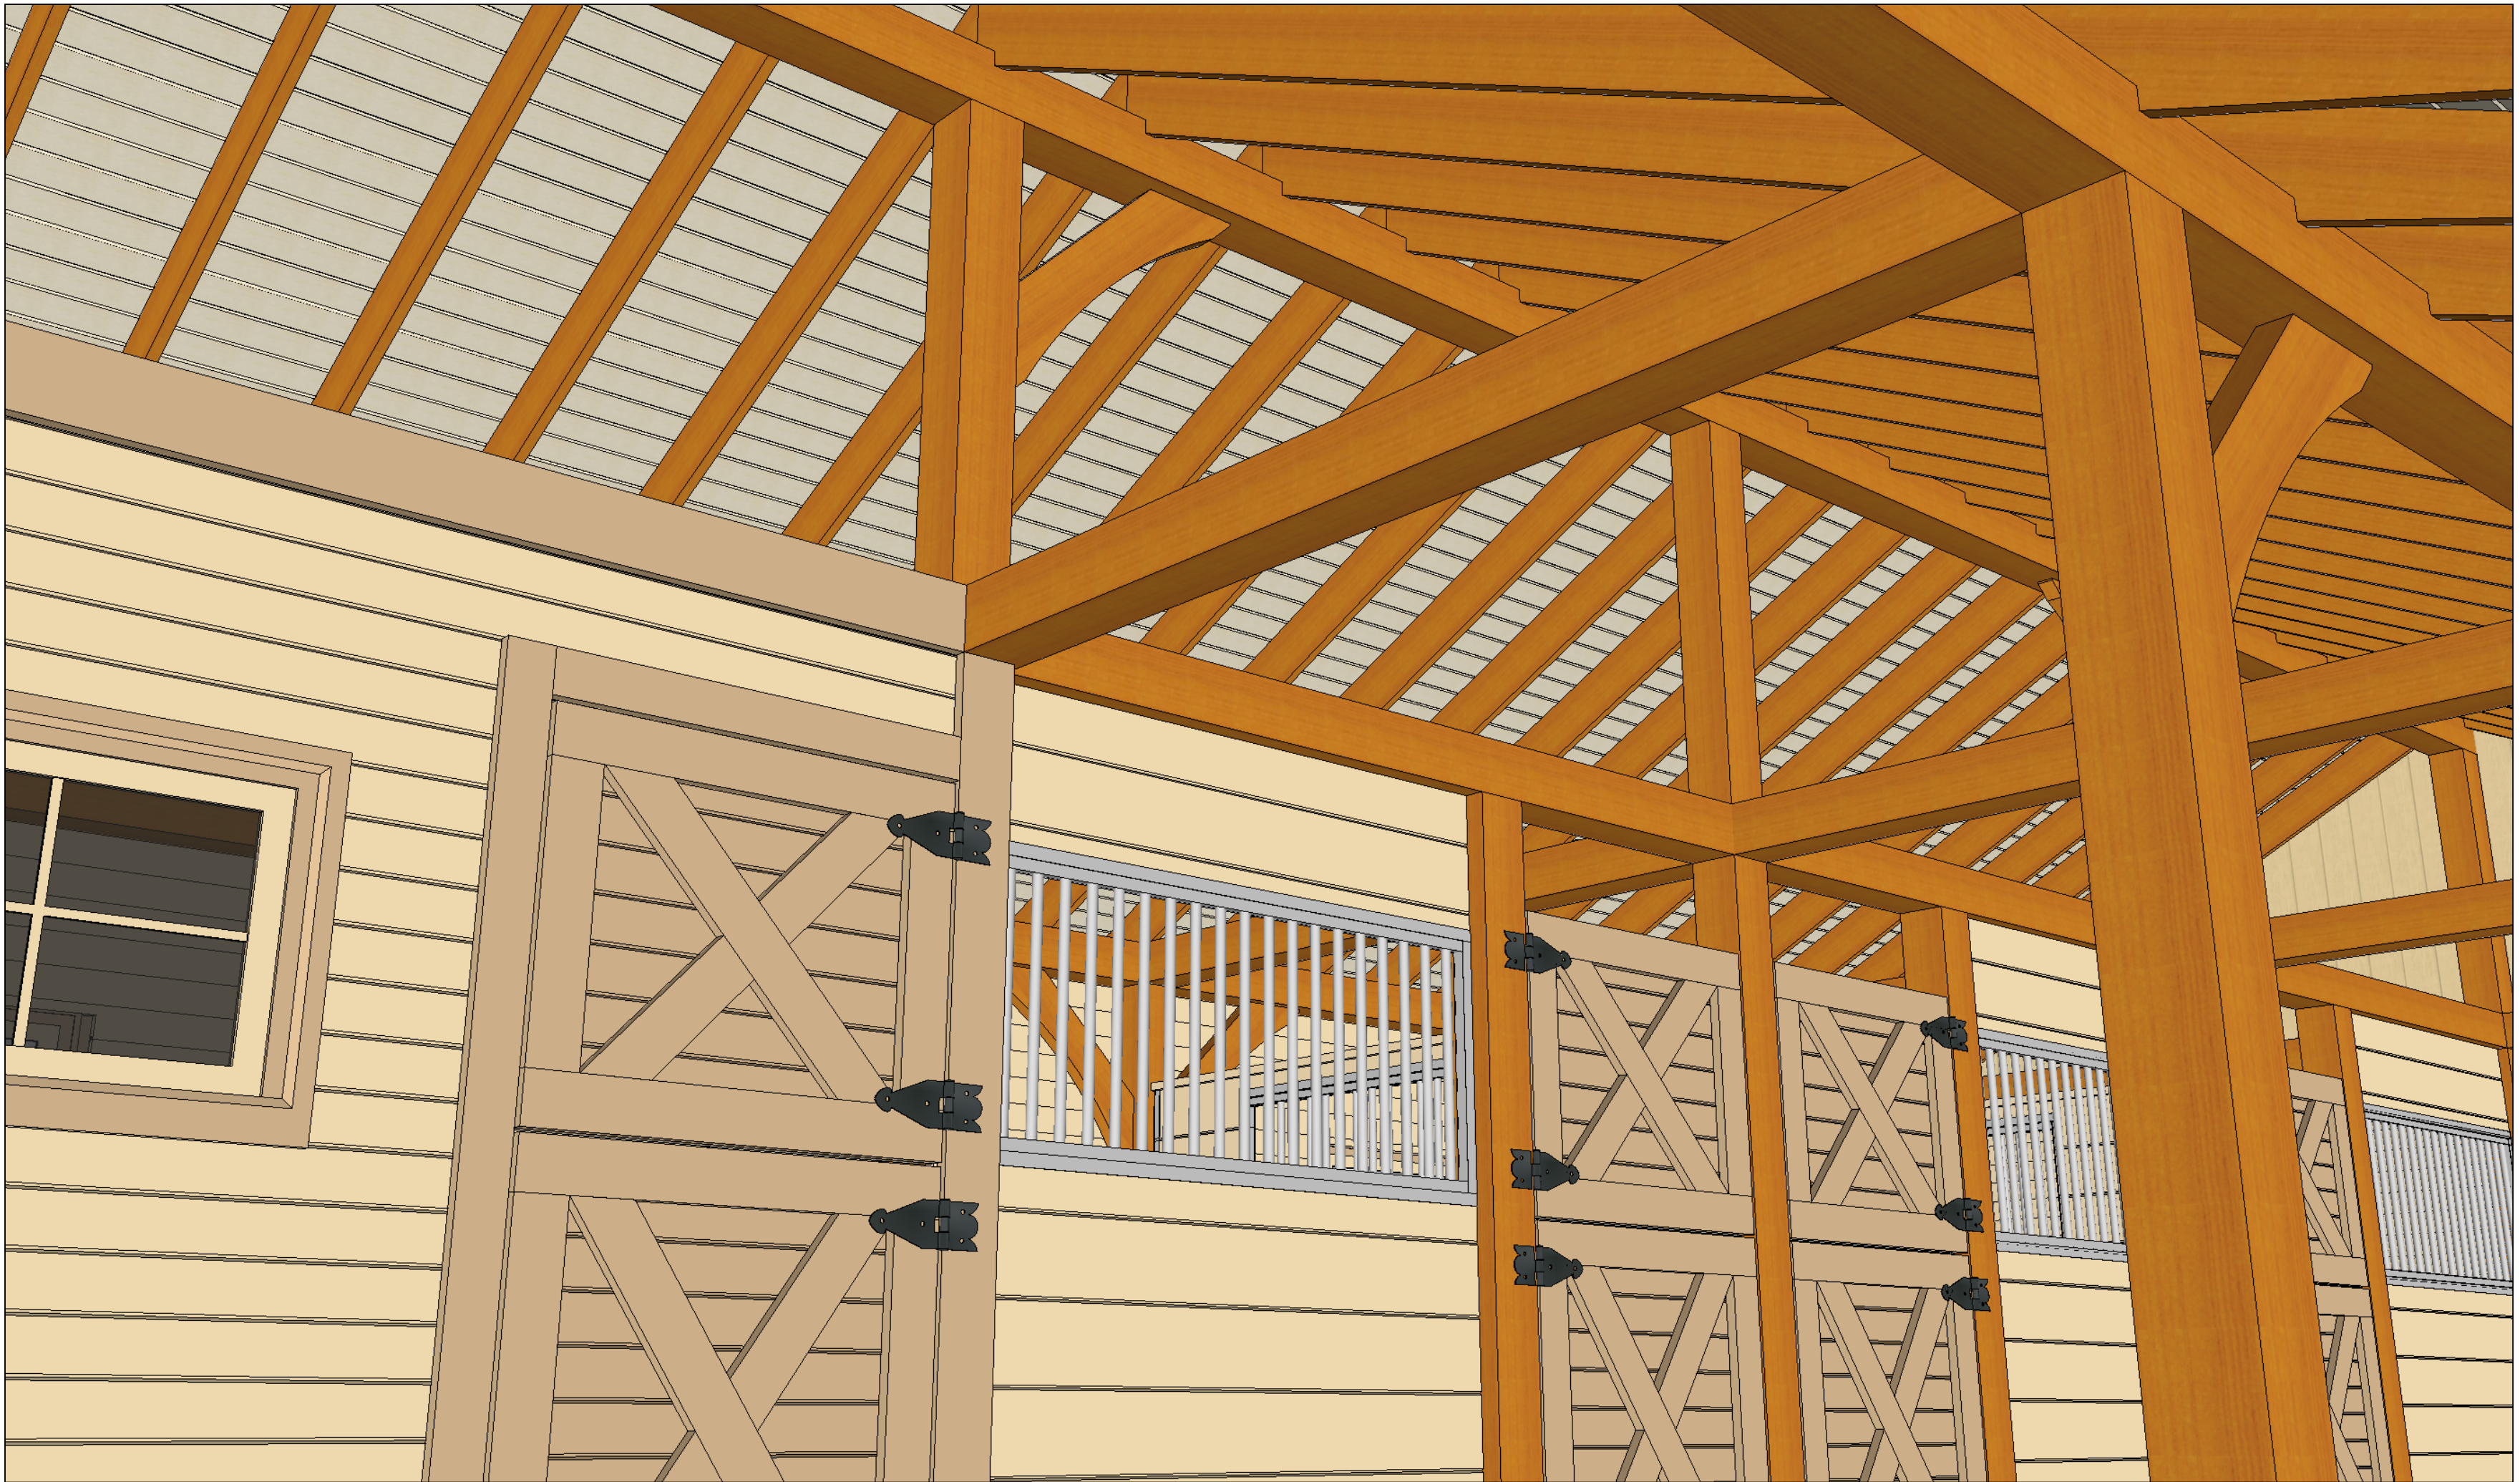

Nicola 48
Interior



Gron Timber Frame


2060 Thompson Road
Gabriola Island, BC V0R 1X7

www.GronTimberFrame.com

PH: 250.247.9256
EMAIL: GronTimberFrame@shaw.ca

For:<Client Info>

October 24, 2015

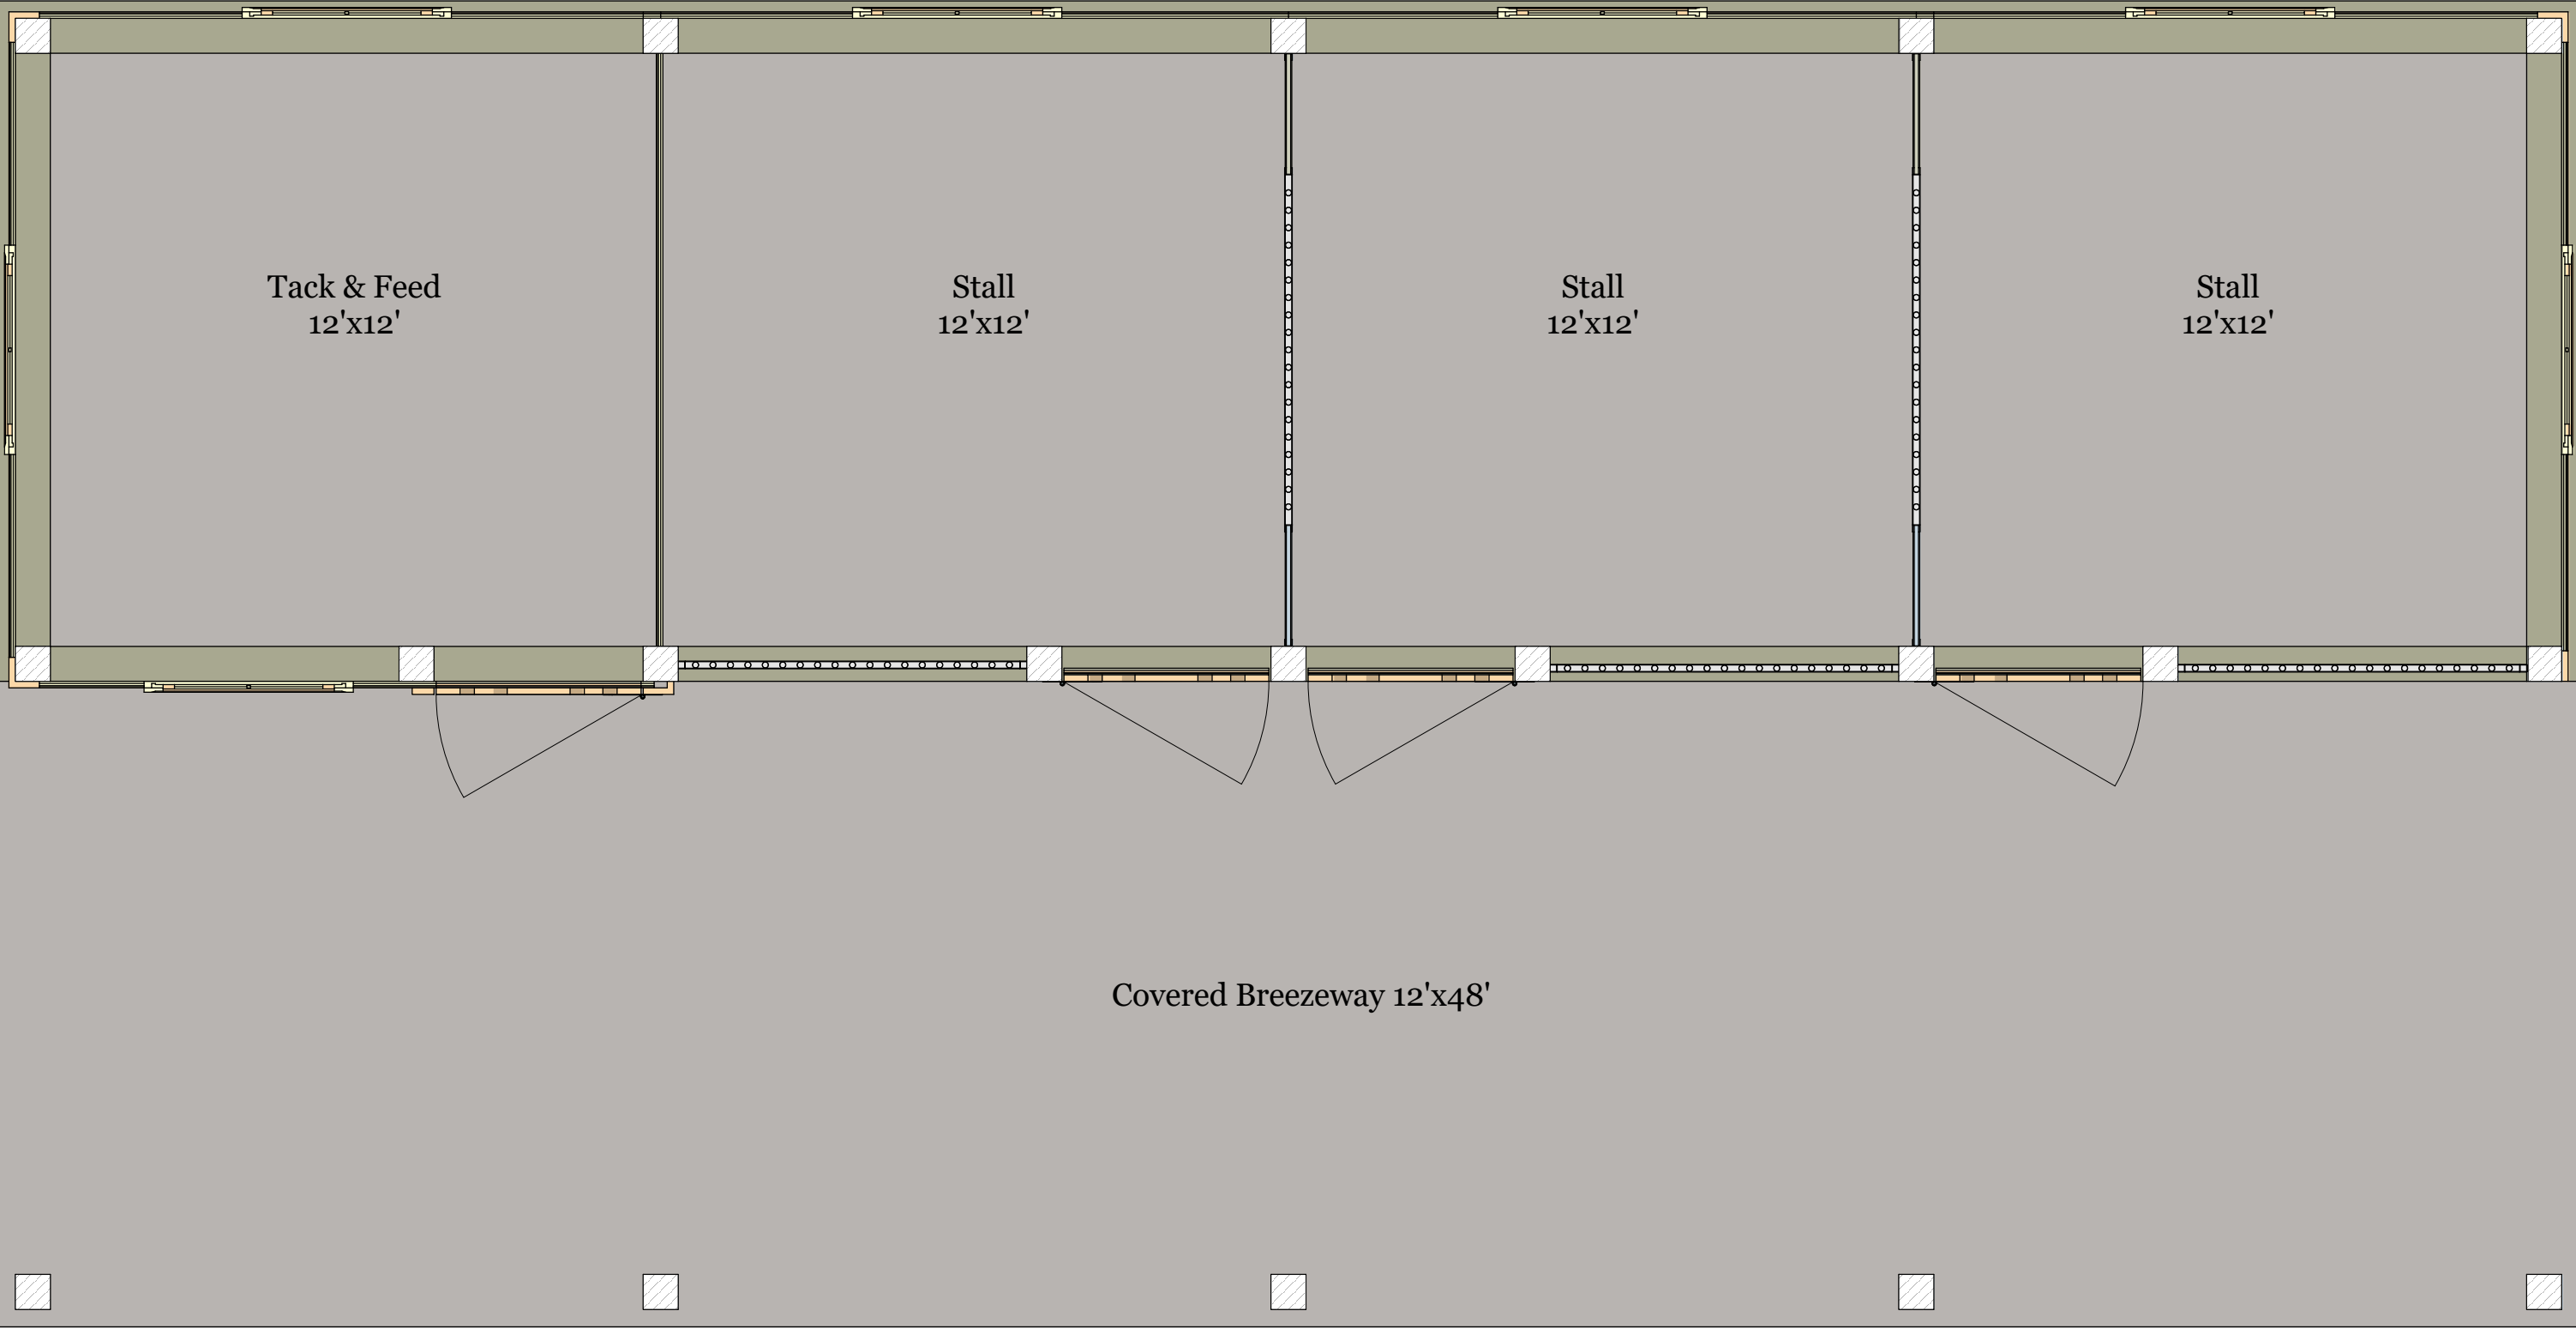

Nicola 48
Floor Plan



Gron Timber Frame


2060 Thompson Road
Gabriola Island, BC V0R 1X7

www.GronTimberFrame.com

PH: 250.247.9256
EMAIL: GronTimberFrame@shaw.ca


For: <Client Info>

October 24, 2015

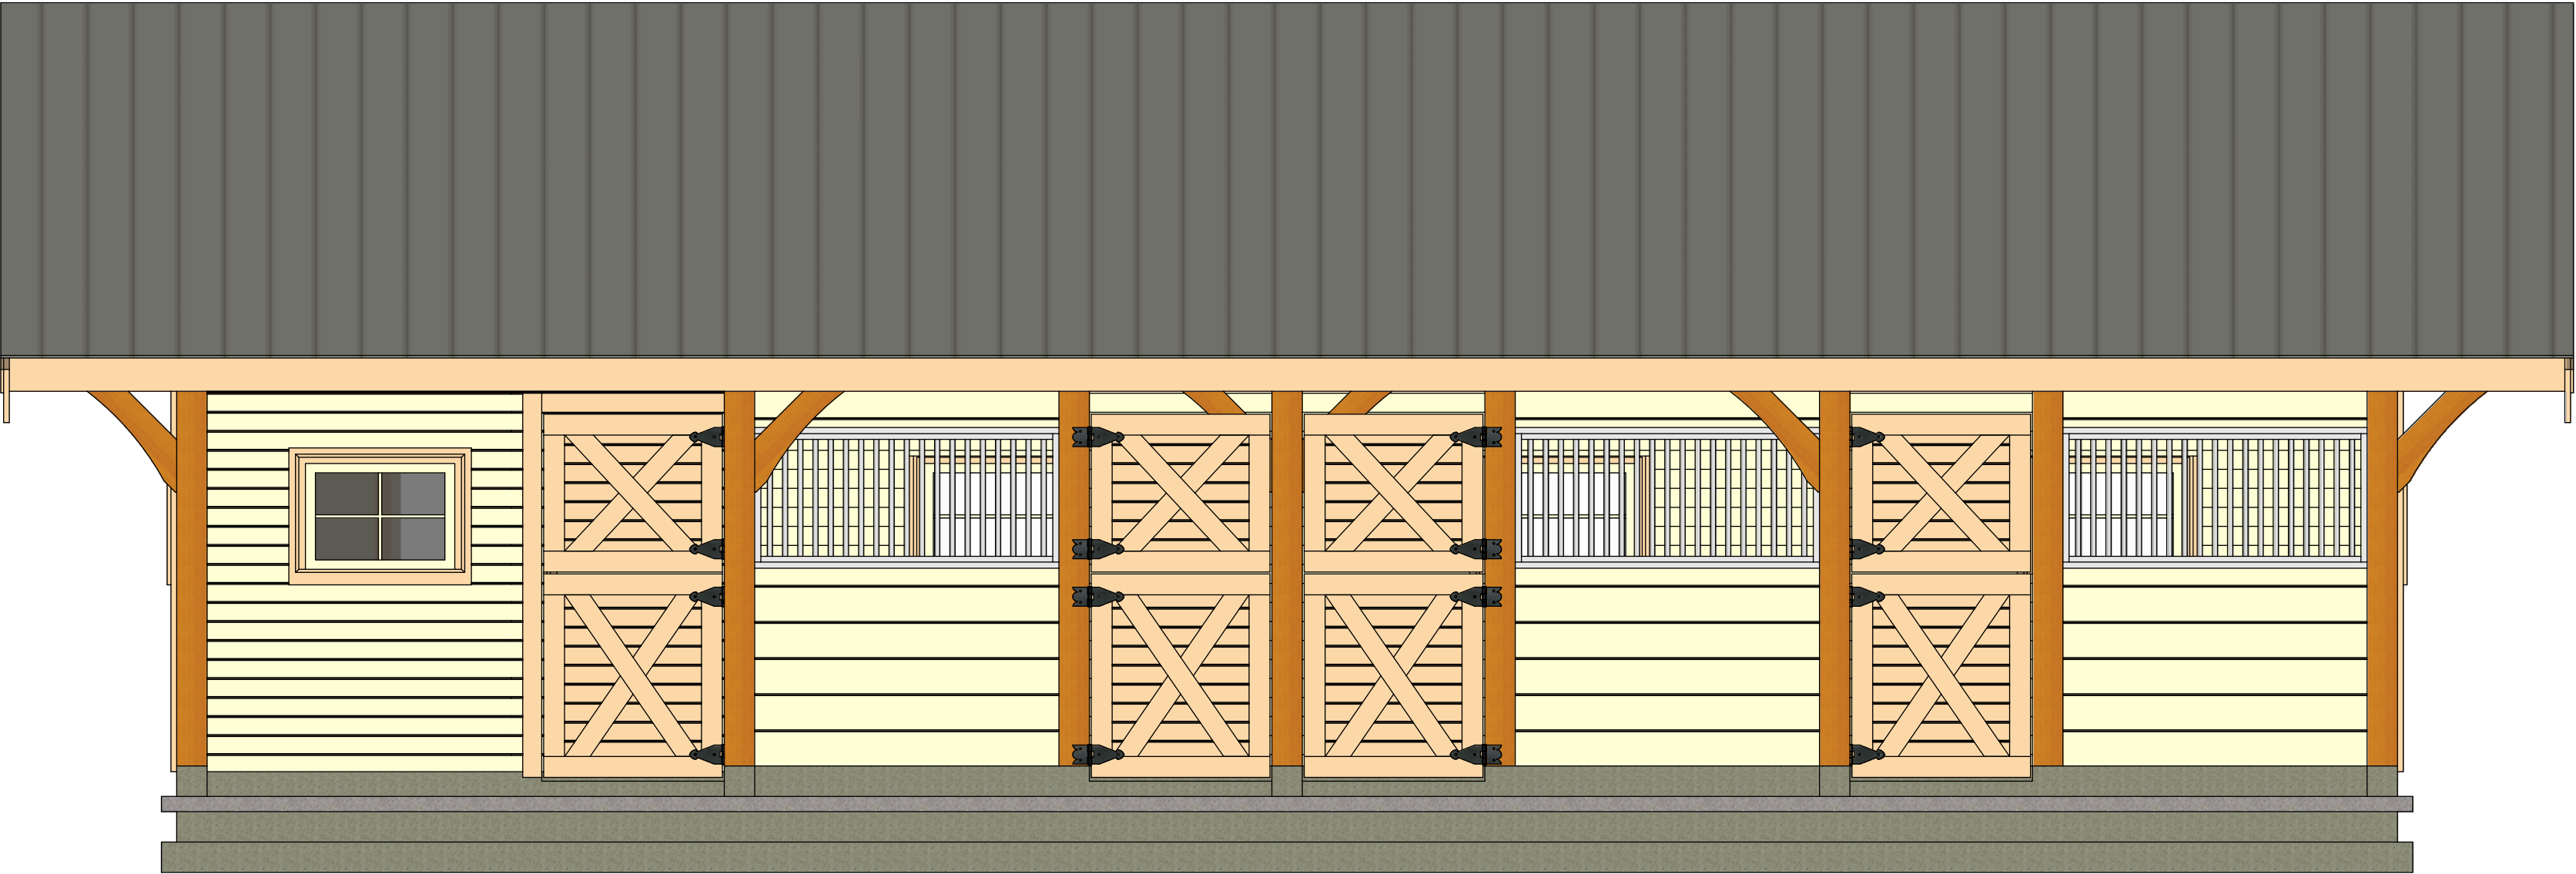

Scale: 1/4" = 1' when printed on 13'x19' paper

Nicola 48
Front Elevation

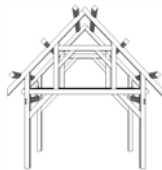

Gron Timber Frame


2060 Thompson Road
Gabriola Island, BC V0R 1X7

www.GronTimberFrame.com

PH: 250.247.9256
EMAIL: GronTimberFrame@shaw.ca


For:<Client Info>

October 24, 2015

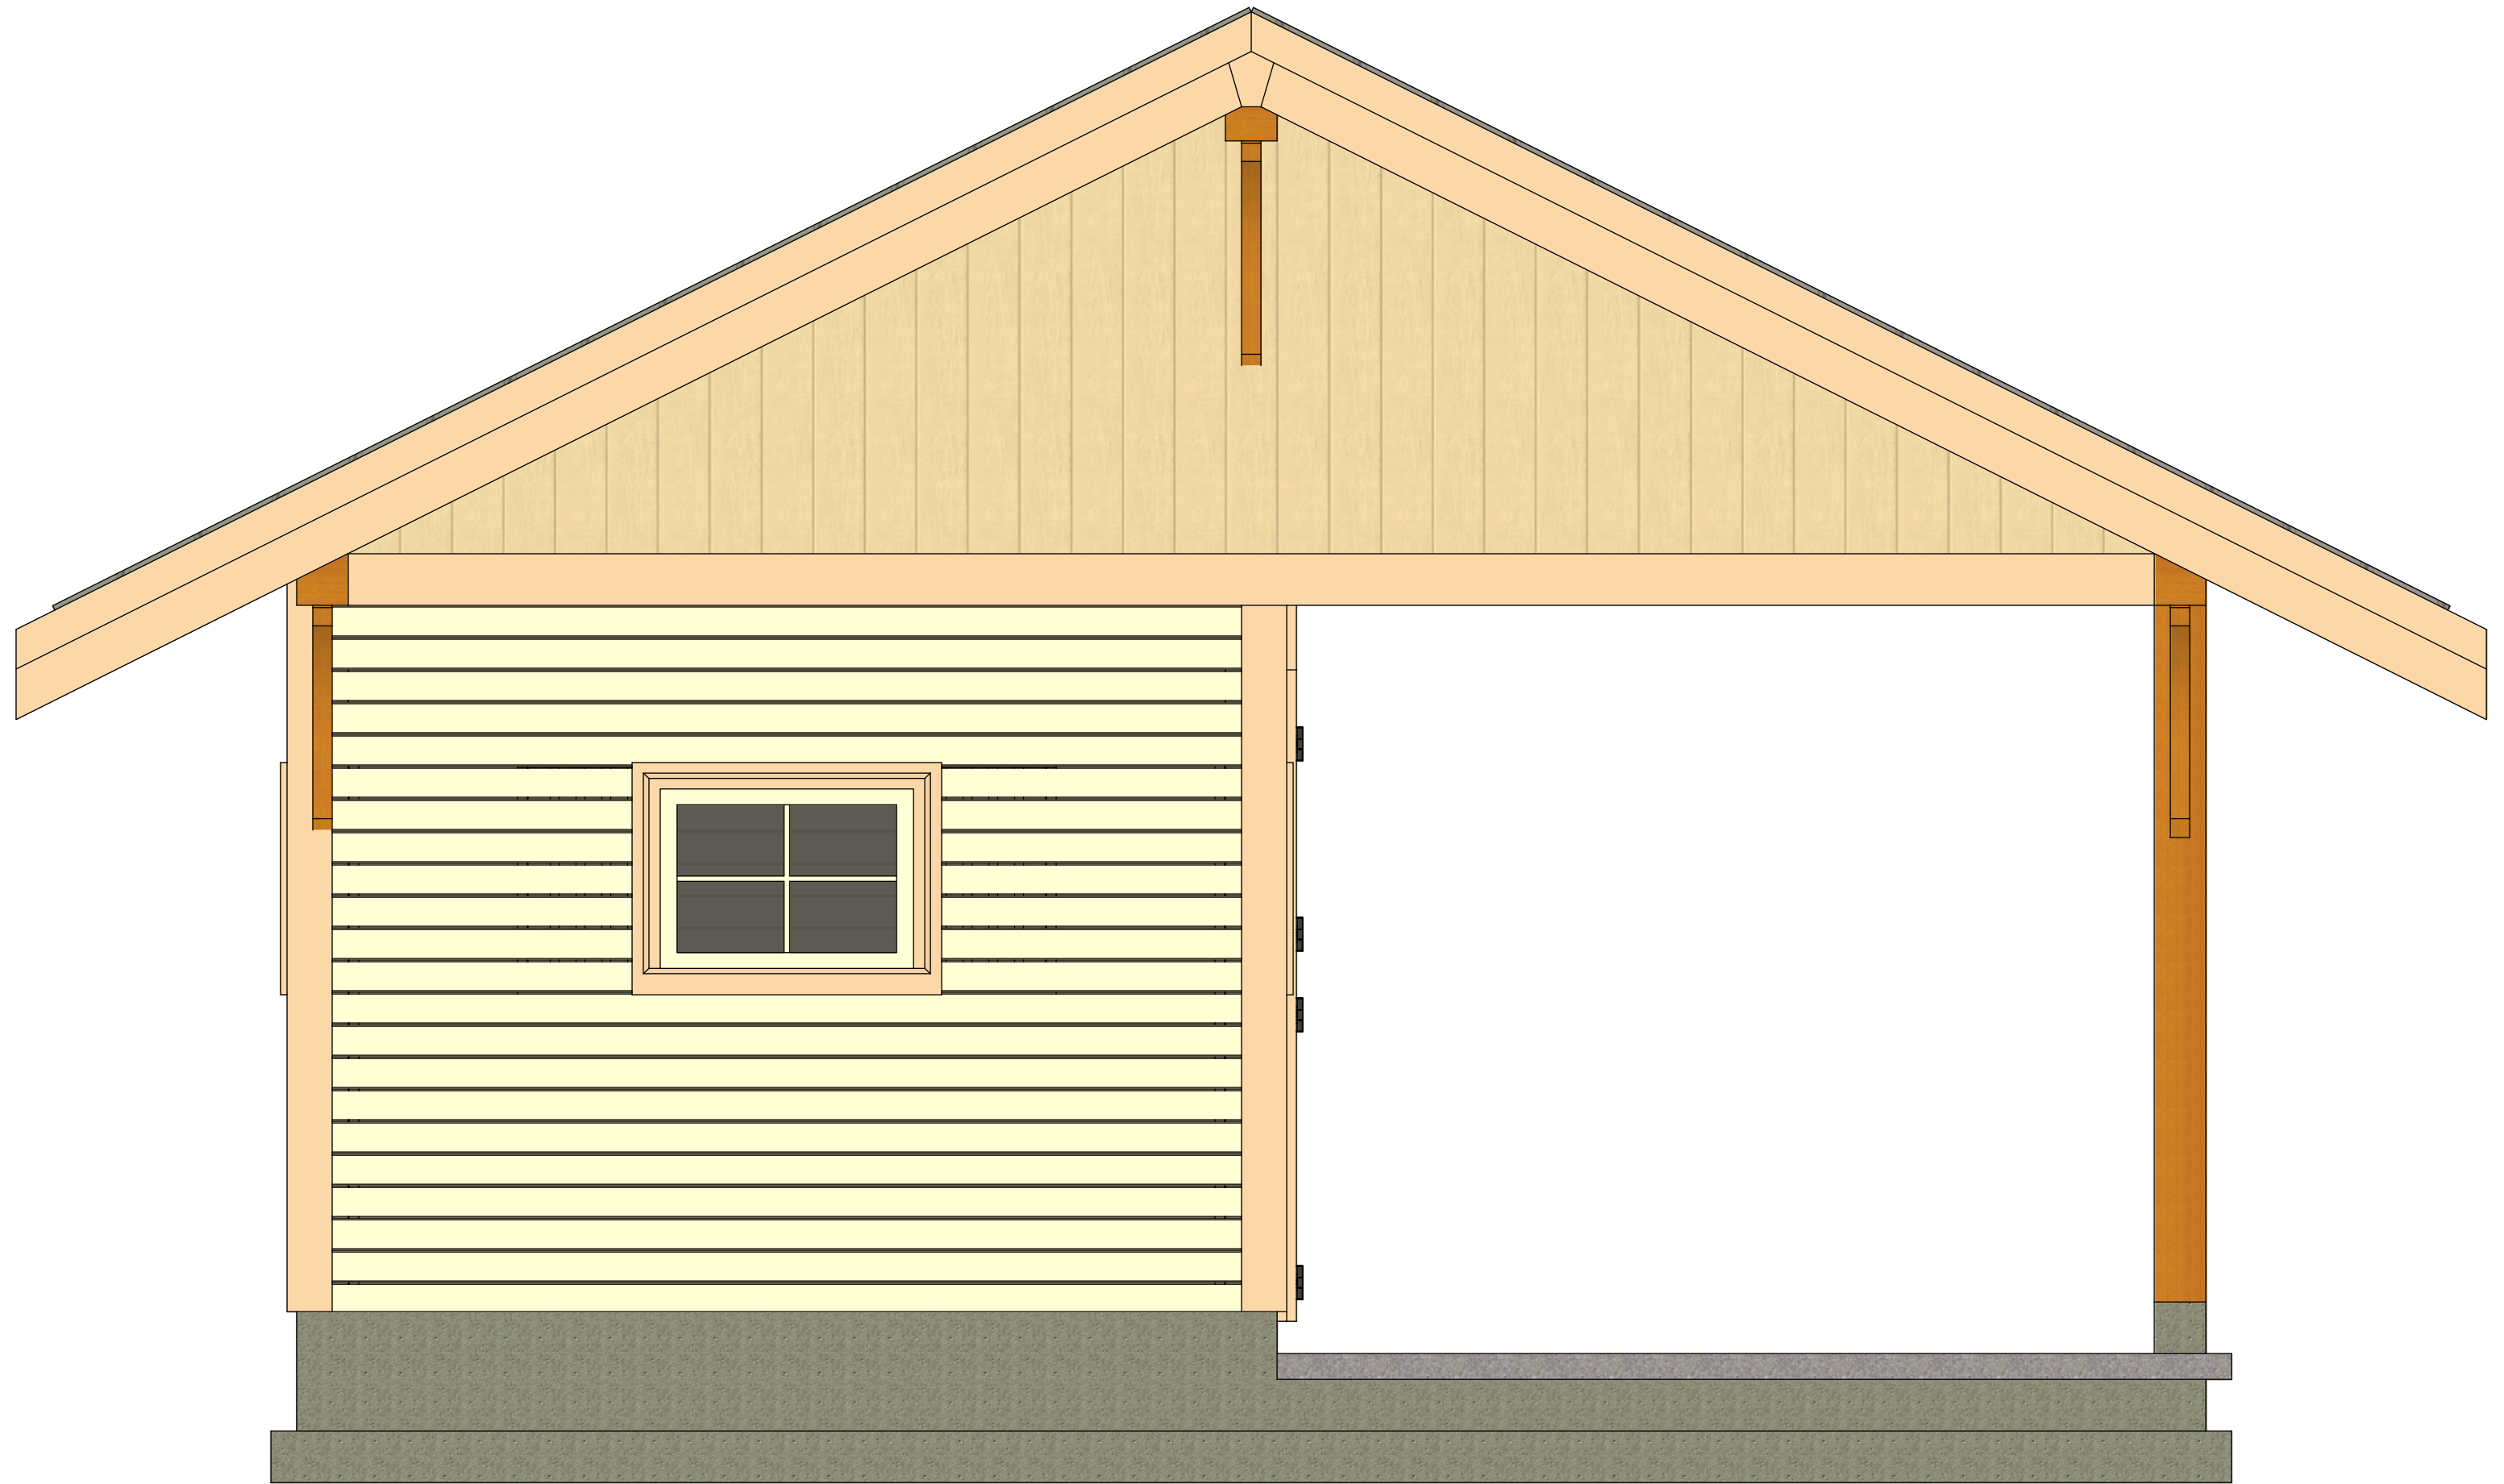

Scale: 1/2" = 1' when printed on 13'x19' paper

Nicola 48
Side Elevation

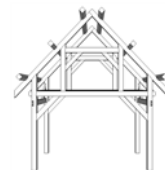

Gron Timber Frame


2060 Thompson Road
Gabriola Island, BC V0R 1X7

www.GronTimberFrame.com

PH: 250.247.9256
EMAIL: GronTimberFrame@shaw.ca


For: <Client Info>

October 24, 2015

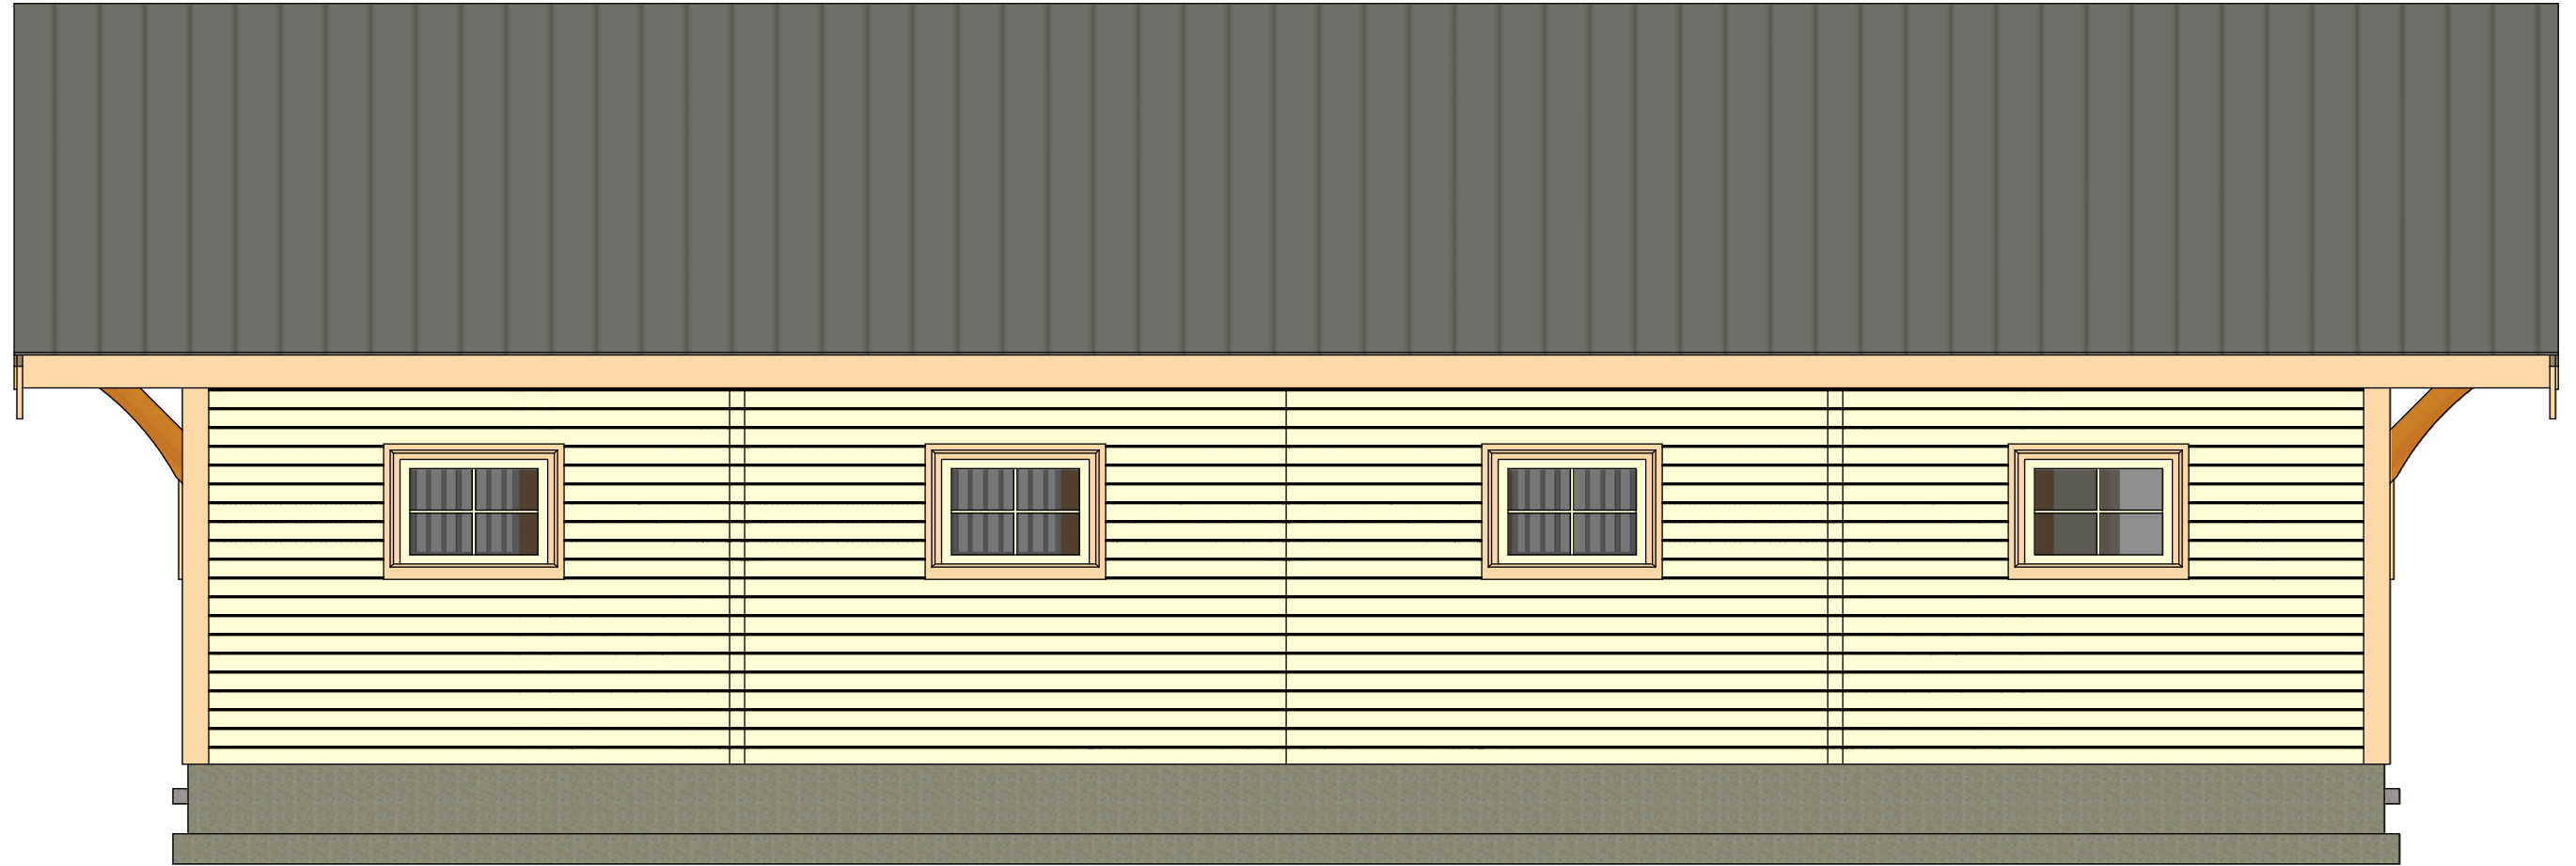

Scale: 1/4" = 1' when printed on 13'x19' paper

Nicola 48
Back Elevation

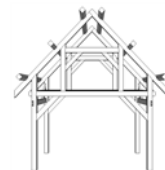

Gron Timber Frame

2060 Thompson Road
Gabriola Island, BC V0R 1X7

www.GronTimberFrame.com

PH: 250.247.9256
EMAIL: GronTimberFrame@shaw.ca

For: <Client Info>

October 24, 2015