



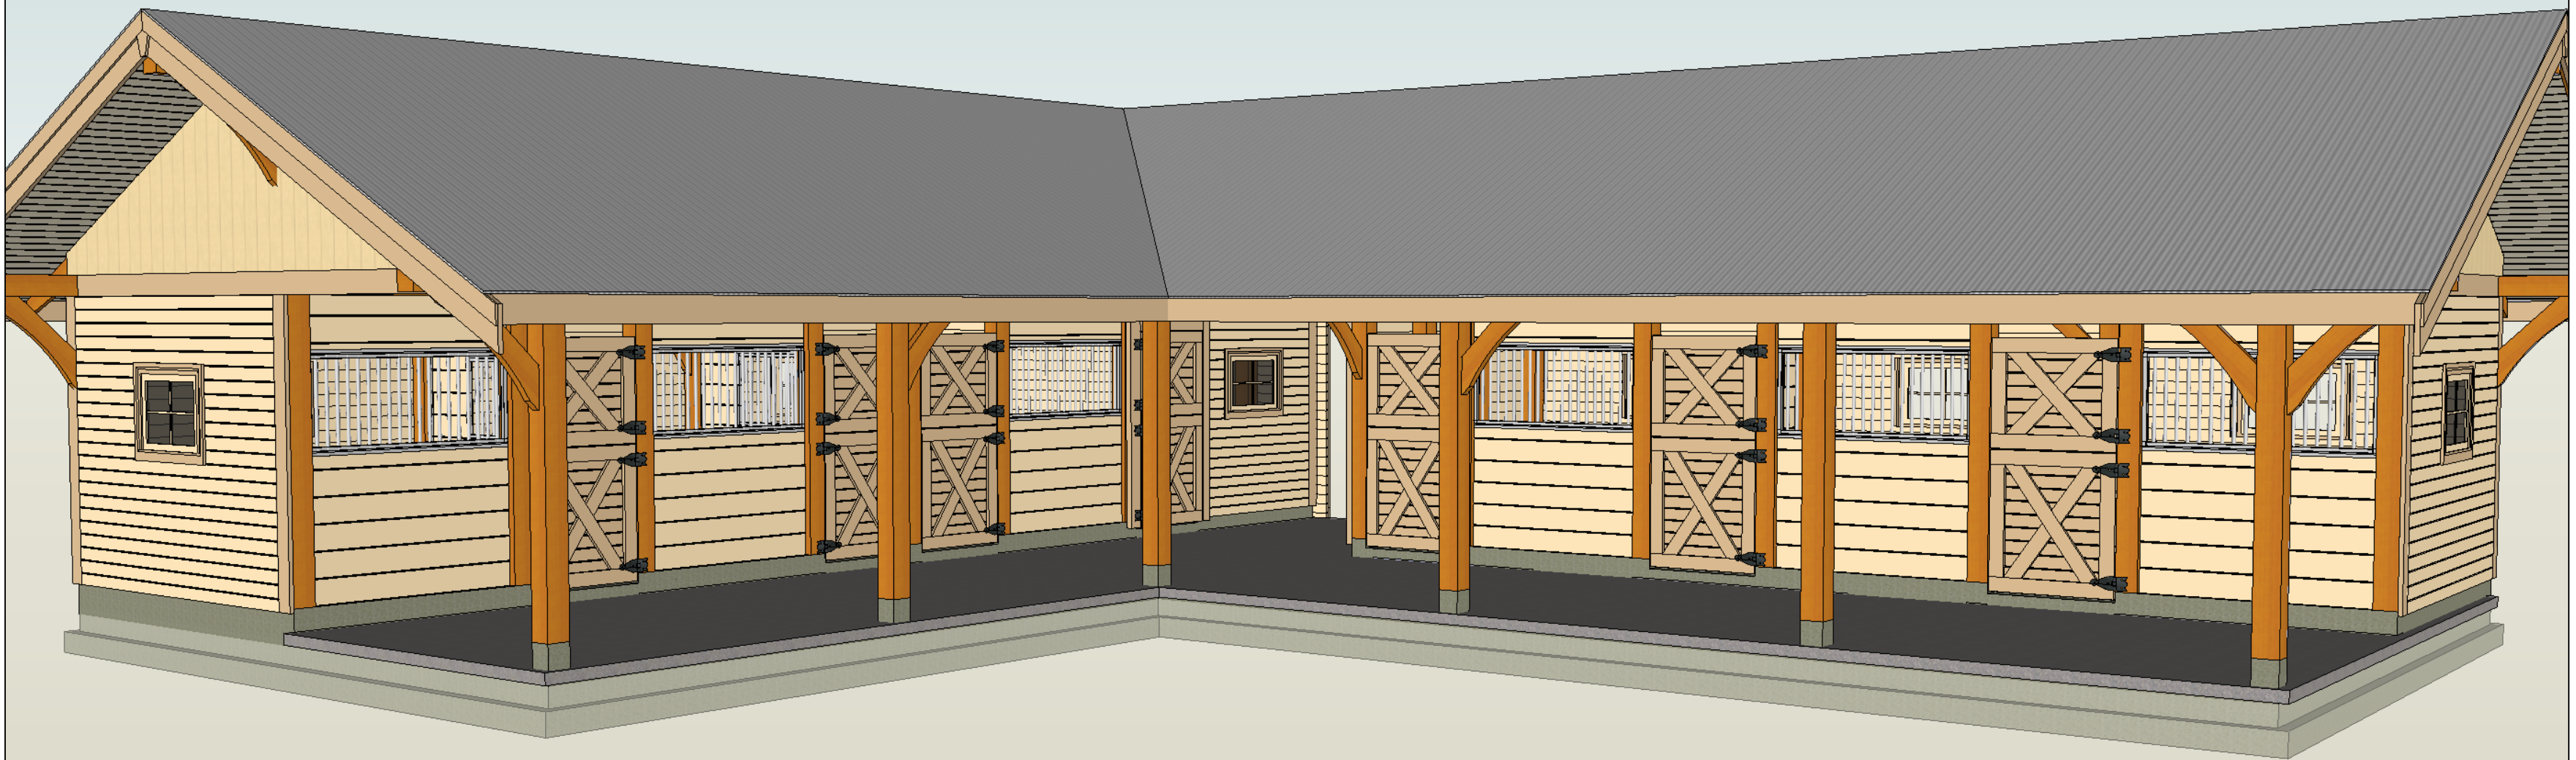

Nicola L
6 Stall + Tack & Feed Room

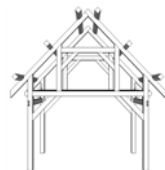

Gron Timber Frame

2060 Thompson Road
Gabriola Island, BC V0R 1X7

www.GronTimberFrame.com


PH: 250.247.9256
EMAIL: GronTimberFrame@shaw.ca

For: <Client Info>

November 1, 2015



Nicola L
Interior

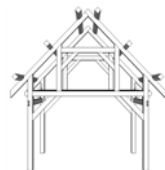

Gron Timber Frame


2060 Thompson Road
Gabriola Island, BC V0R 1X7

www.GronTimberFrame.com

PH: 250.247.9256
EMAIL: GronTimberFrame@shaw.ca


For: <Client Info>

November 1, 2015

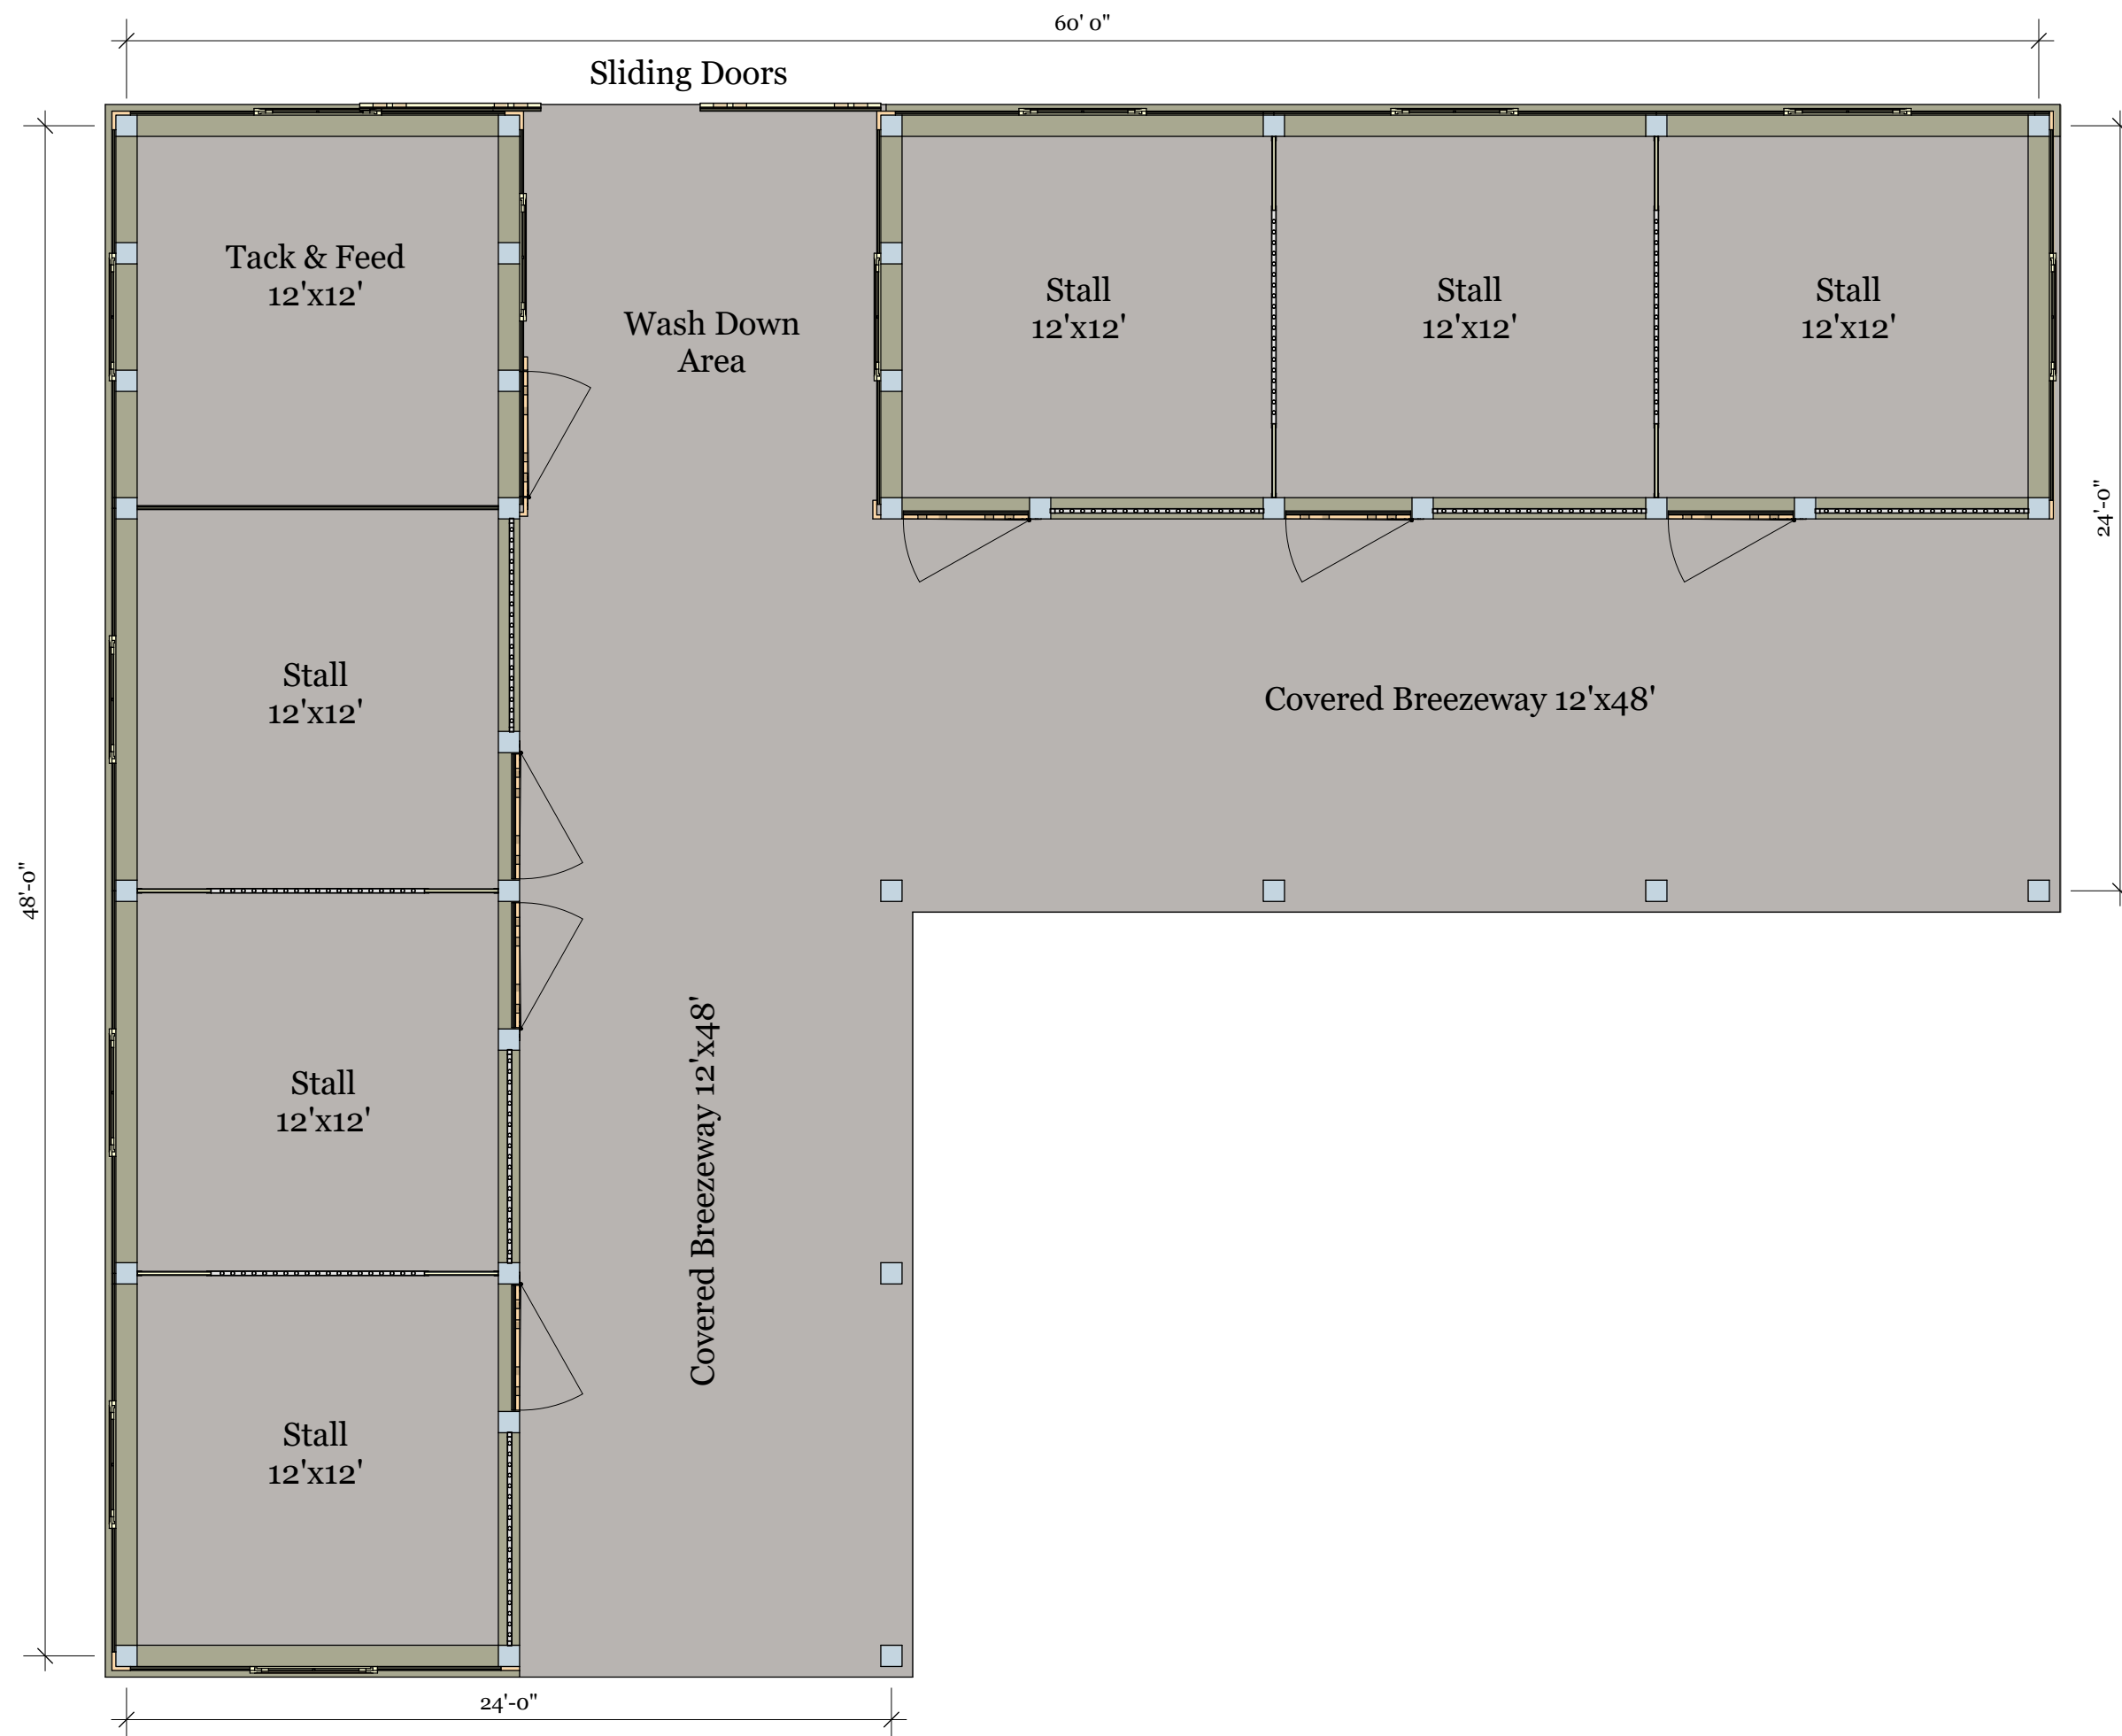

Scale: 3/16" = 1' when printed on 13'x19' paper

Nicola L
Floor Plan

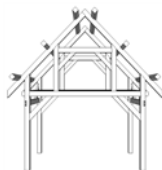

Gron Timber Frame


2060 Thompson Road
Gabriola Island, BC V0R 1X7

www.GronTimberFrame.com

PH: 250.247.9256
EMAIL: GronTimberFrame@shaw.ca


For:<Client Info>

November 1, 2015

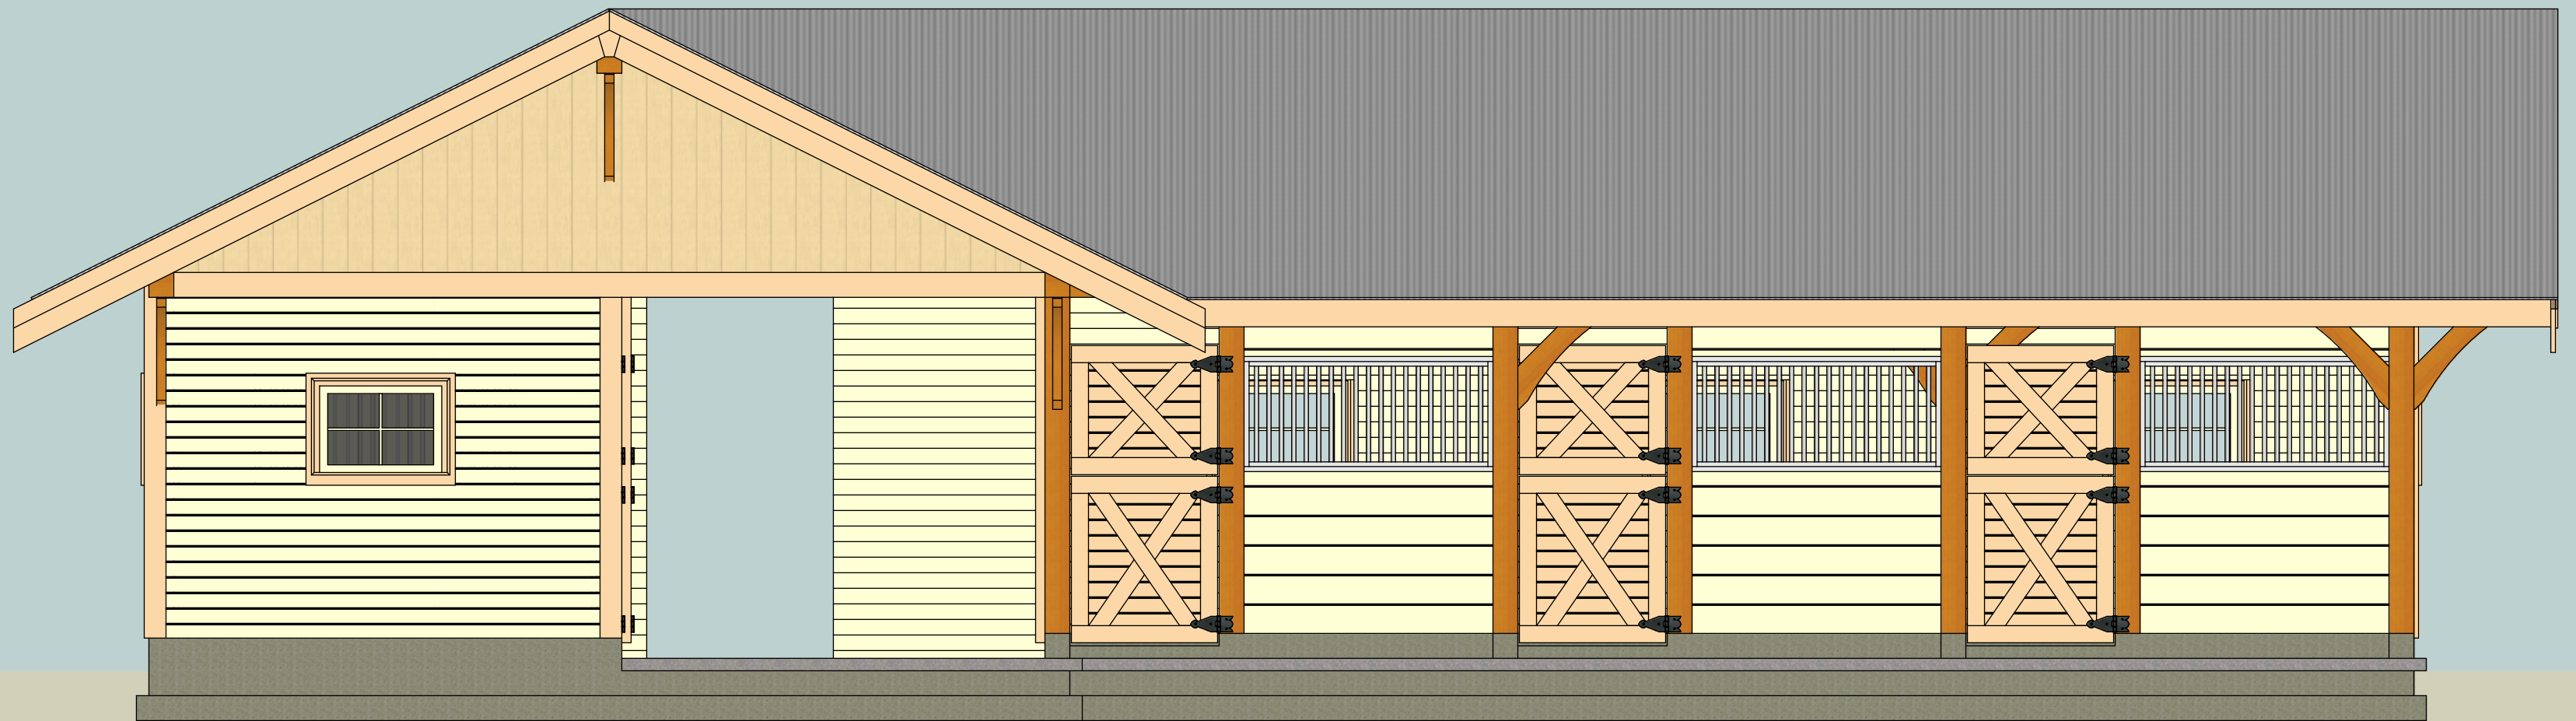

Scale: 1/4" = 1' when printed on 13'x19' paper

Nicola L
Front Elevation

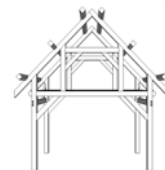

Gron Timber Frame


2060 Thompson Road
Gabriola Island, BC V0R 1X7

www.GronTimberFrame.com

PH: 250.247.9256
EMAIL: GronTimberFrame@shaw.ca


For: <Client Info>

November 1, 2015

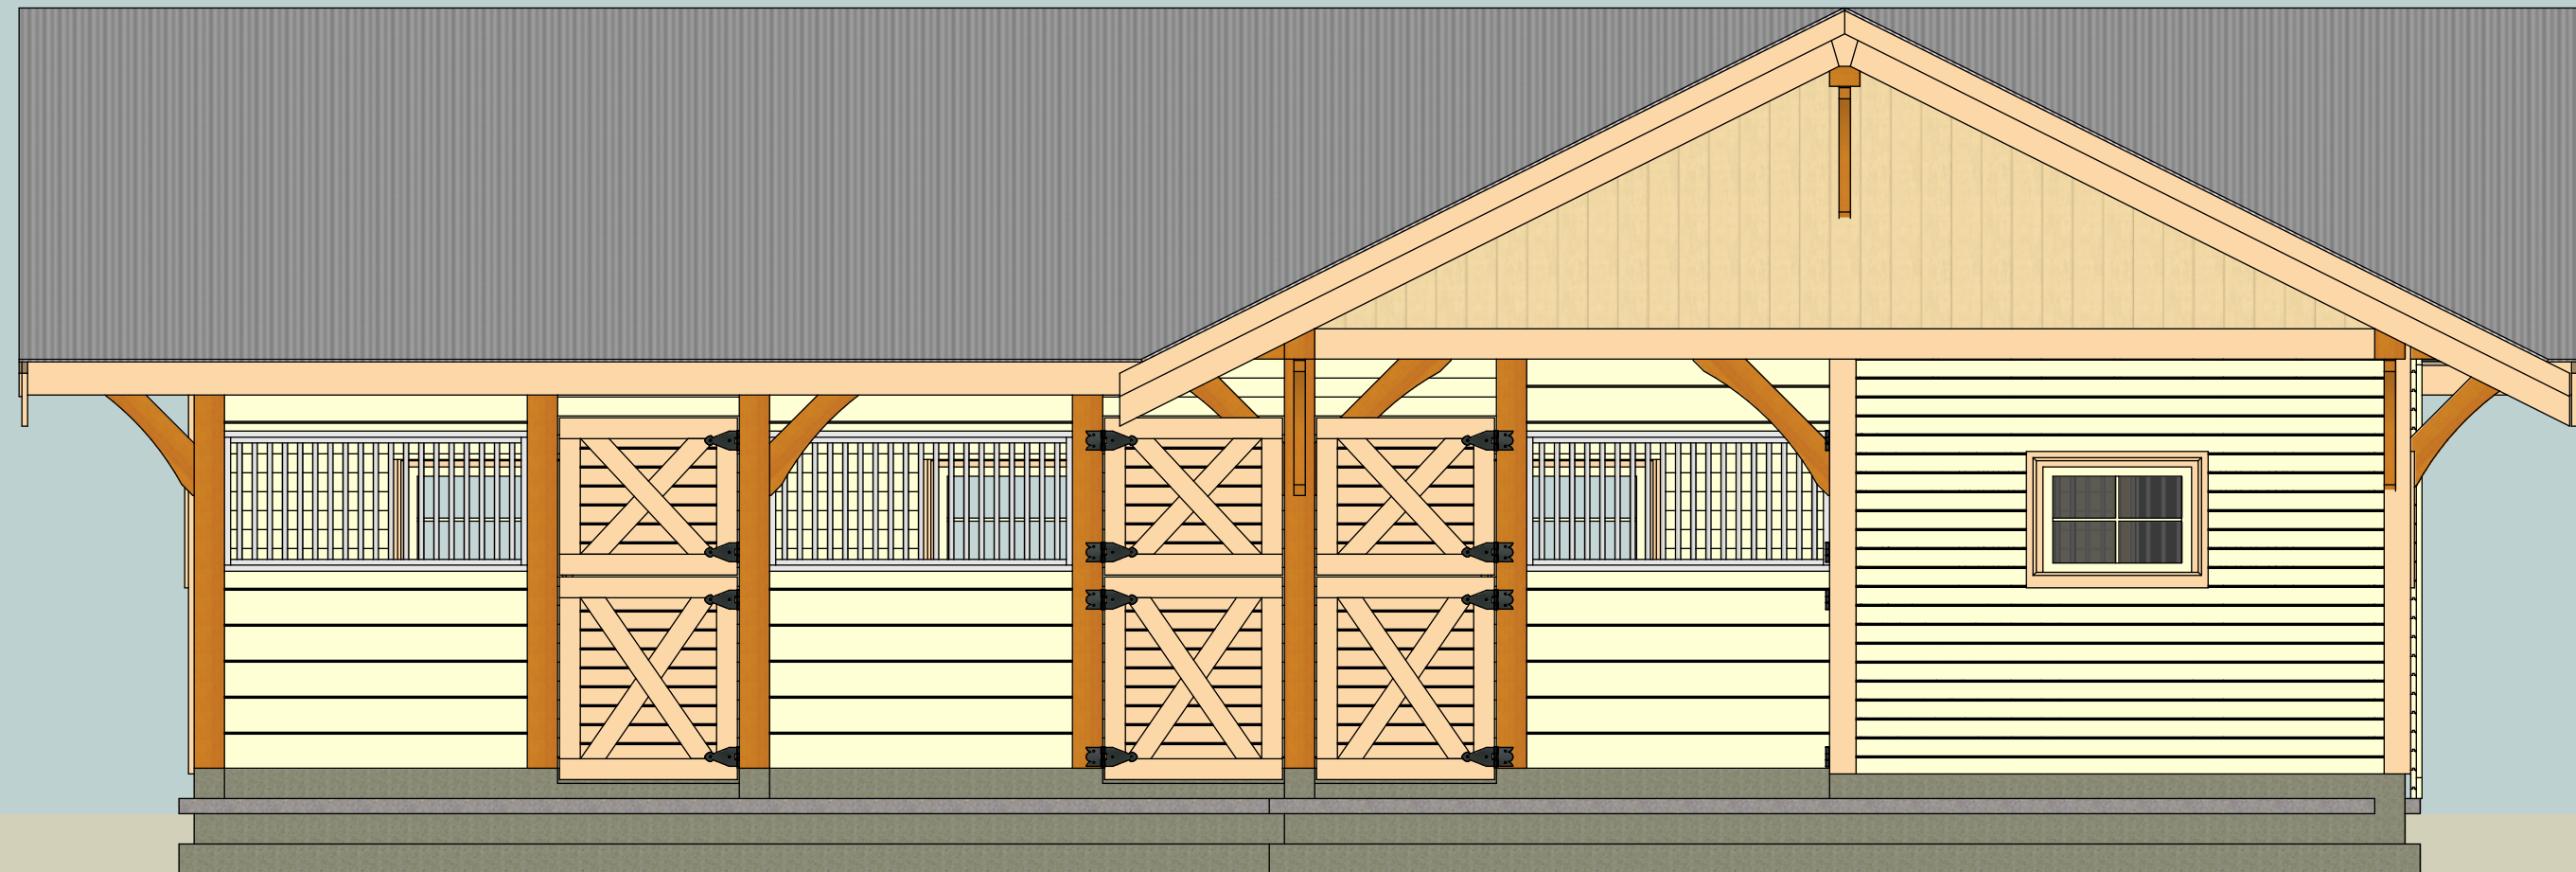

Scale: 1/4" = 1' when printed on 13'x19' paper

Nicola L
Side Elevation

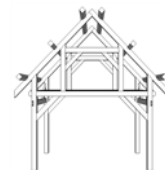

Gron Timber Frame


2060 Thompson Road
Gabriola Island, BC V0R 1X7

www.GronTimberFrame.com

PH: 250.247.9256
EMAIL: GronTimberFrame@shaw.ca


For: <Client Info>

November 1, 2015

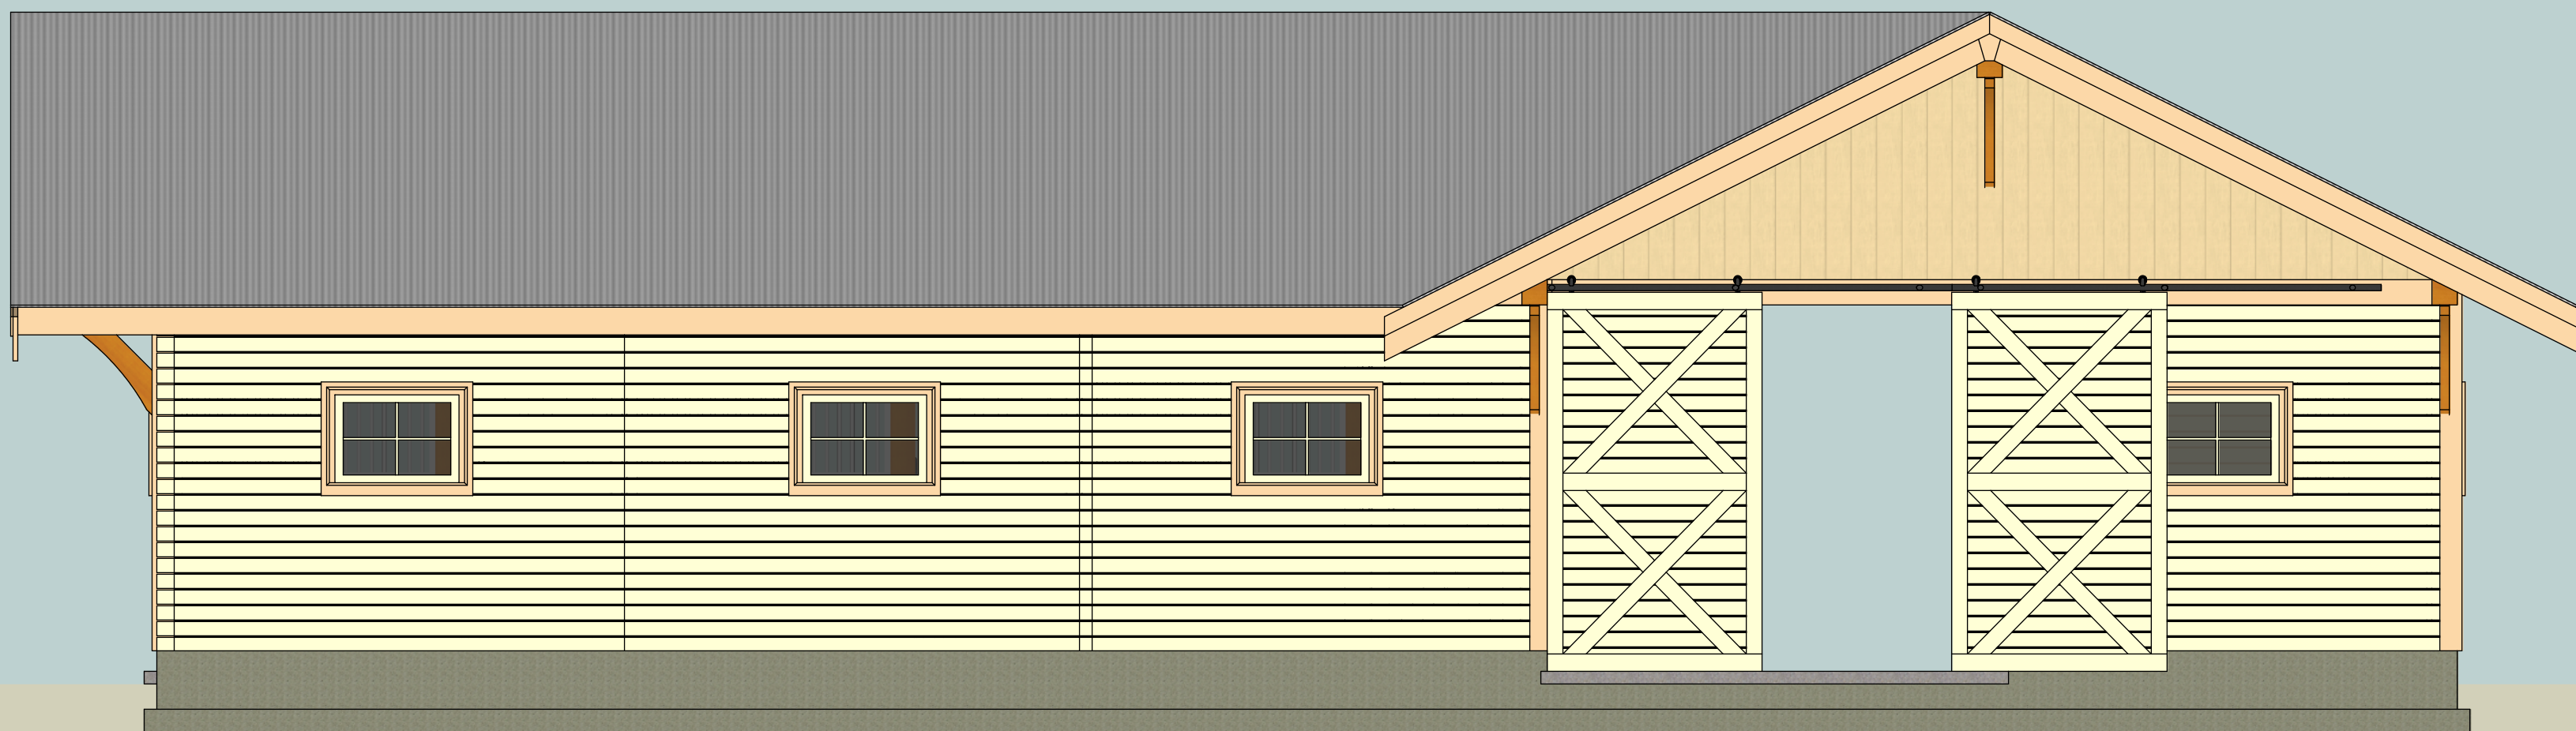

Scale: 1/4" = 1' when printed on 13'x19' paper

Nicola L
Back Elevation

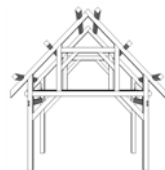

Gron Timber Frame

2060 Thompson Road
Gabriola Island, BC V0R 1X7

www.GronTimberFrame.com

PH: 250.247.9256
EMAIL: GronTimberFrame@shaw.ca

For:<Client Info>

November 1, 2015