

Architect:

Thomas McInerney
ARCHITECT

3 1 9 . 3 3 1 . 0 3 6 5

1208 Marcy Street Iowa City, Iowa 52240
www.thomasarchitect.com
thomas@thomasarchitect.com

Consultants:

IEI INNOVATIVE ENGINEERS, INC.
2871 Heinz Rd. Suite B, Iowa City, IA 52240
T 319.855.4115 | F 319.351.0070
www.innovativeengineersinc.com

Project:

Atlantis Car Wash

Coralville, IOWA

Project number: 16.012

Note: © COPYRIGHT 2016
UNAUTHORIZED COPYING, DISCLOSURE OR
CONSTRUCTION WITHOUT WRITTEN
PERMISSION BY THOMAS MCINERNEY,
ARCHITECT, IS STRICTLY PROHIBITED.


Issue date: Description

APR 28, 2016	REVIEW
JUN 20, 2016	PRINT
AUG 16, 2016	REVIEW
AUG 25, 2016	REVIEW


Sheet Title:
EXTERIOR ELEVATIONS

Sheet Number:


A-201

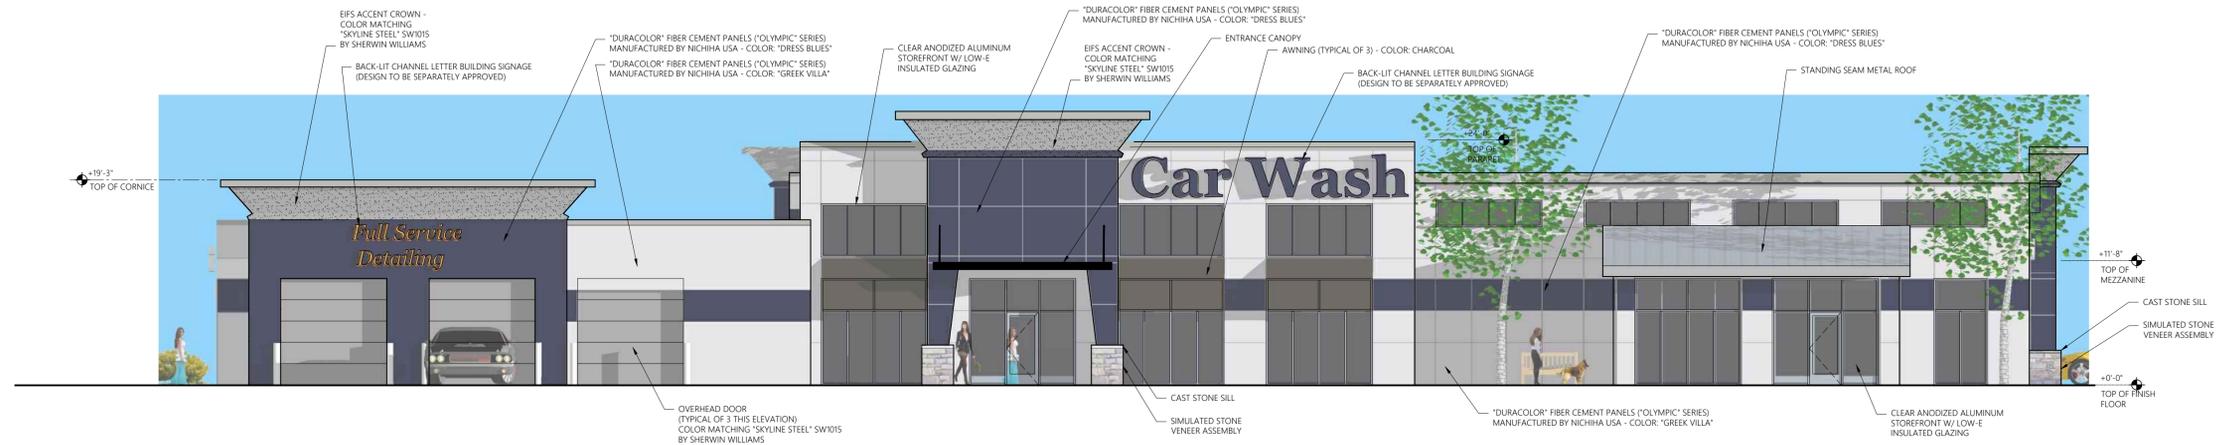

NORTH ELEVATION
SCALE: 1/8"=1'-0"

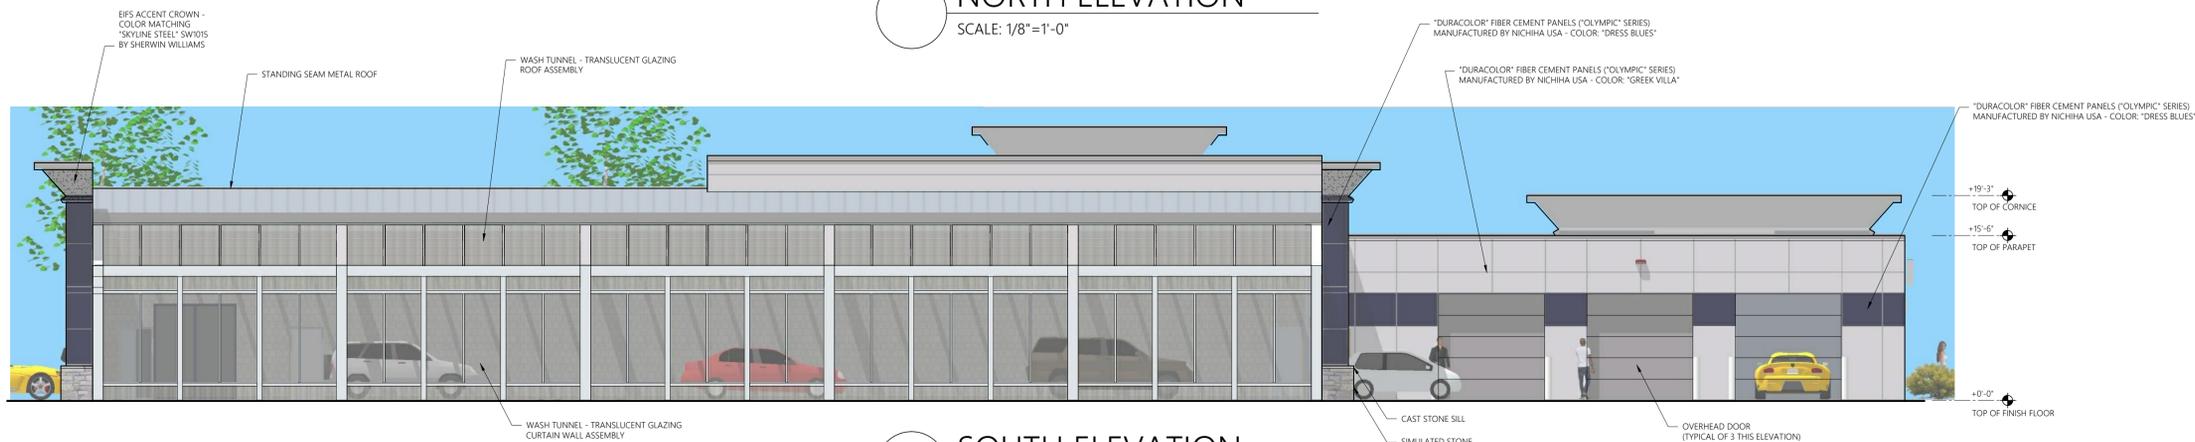

SOUTH ELEVATION
SCALE: 1/8"=1'-0"

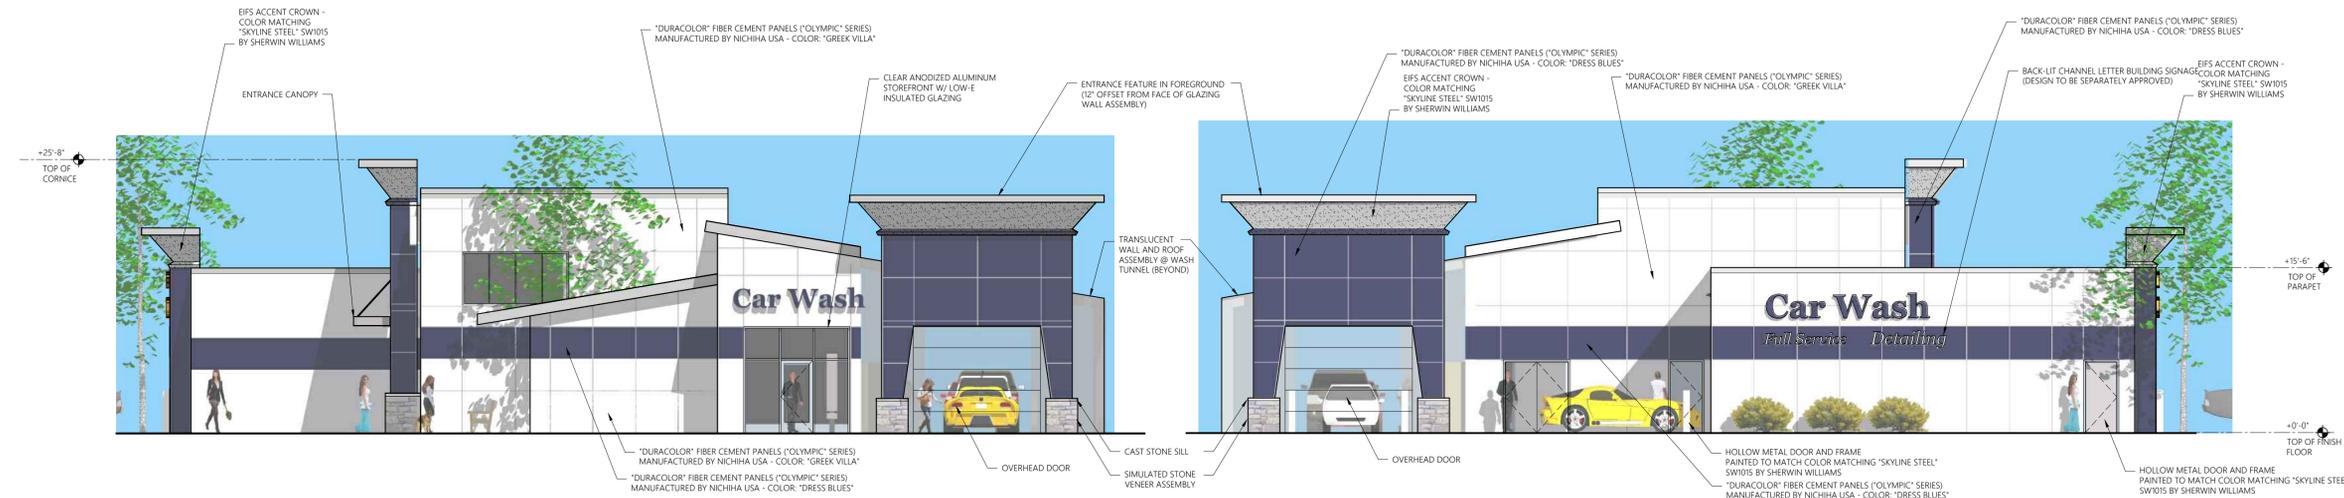

WEST ELEVATION
SCALE: 1/8"=1'-0"

EAST ELEVATION
SCALE: 1/8"=1'-0"