





VIEW FROM THE SQUARE
 South East Elevation

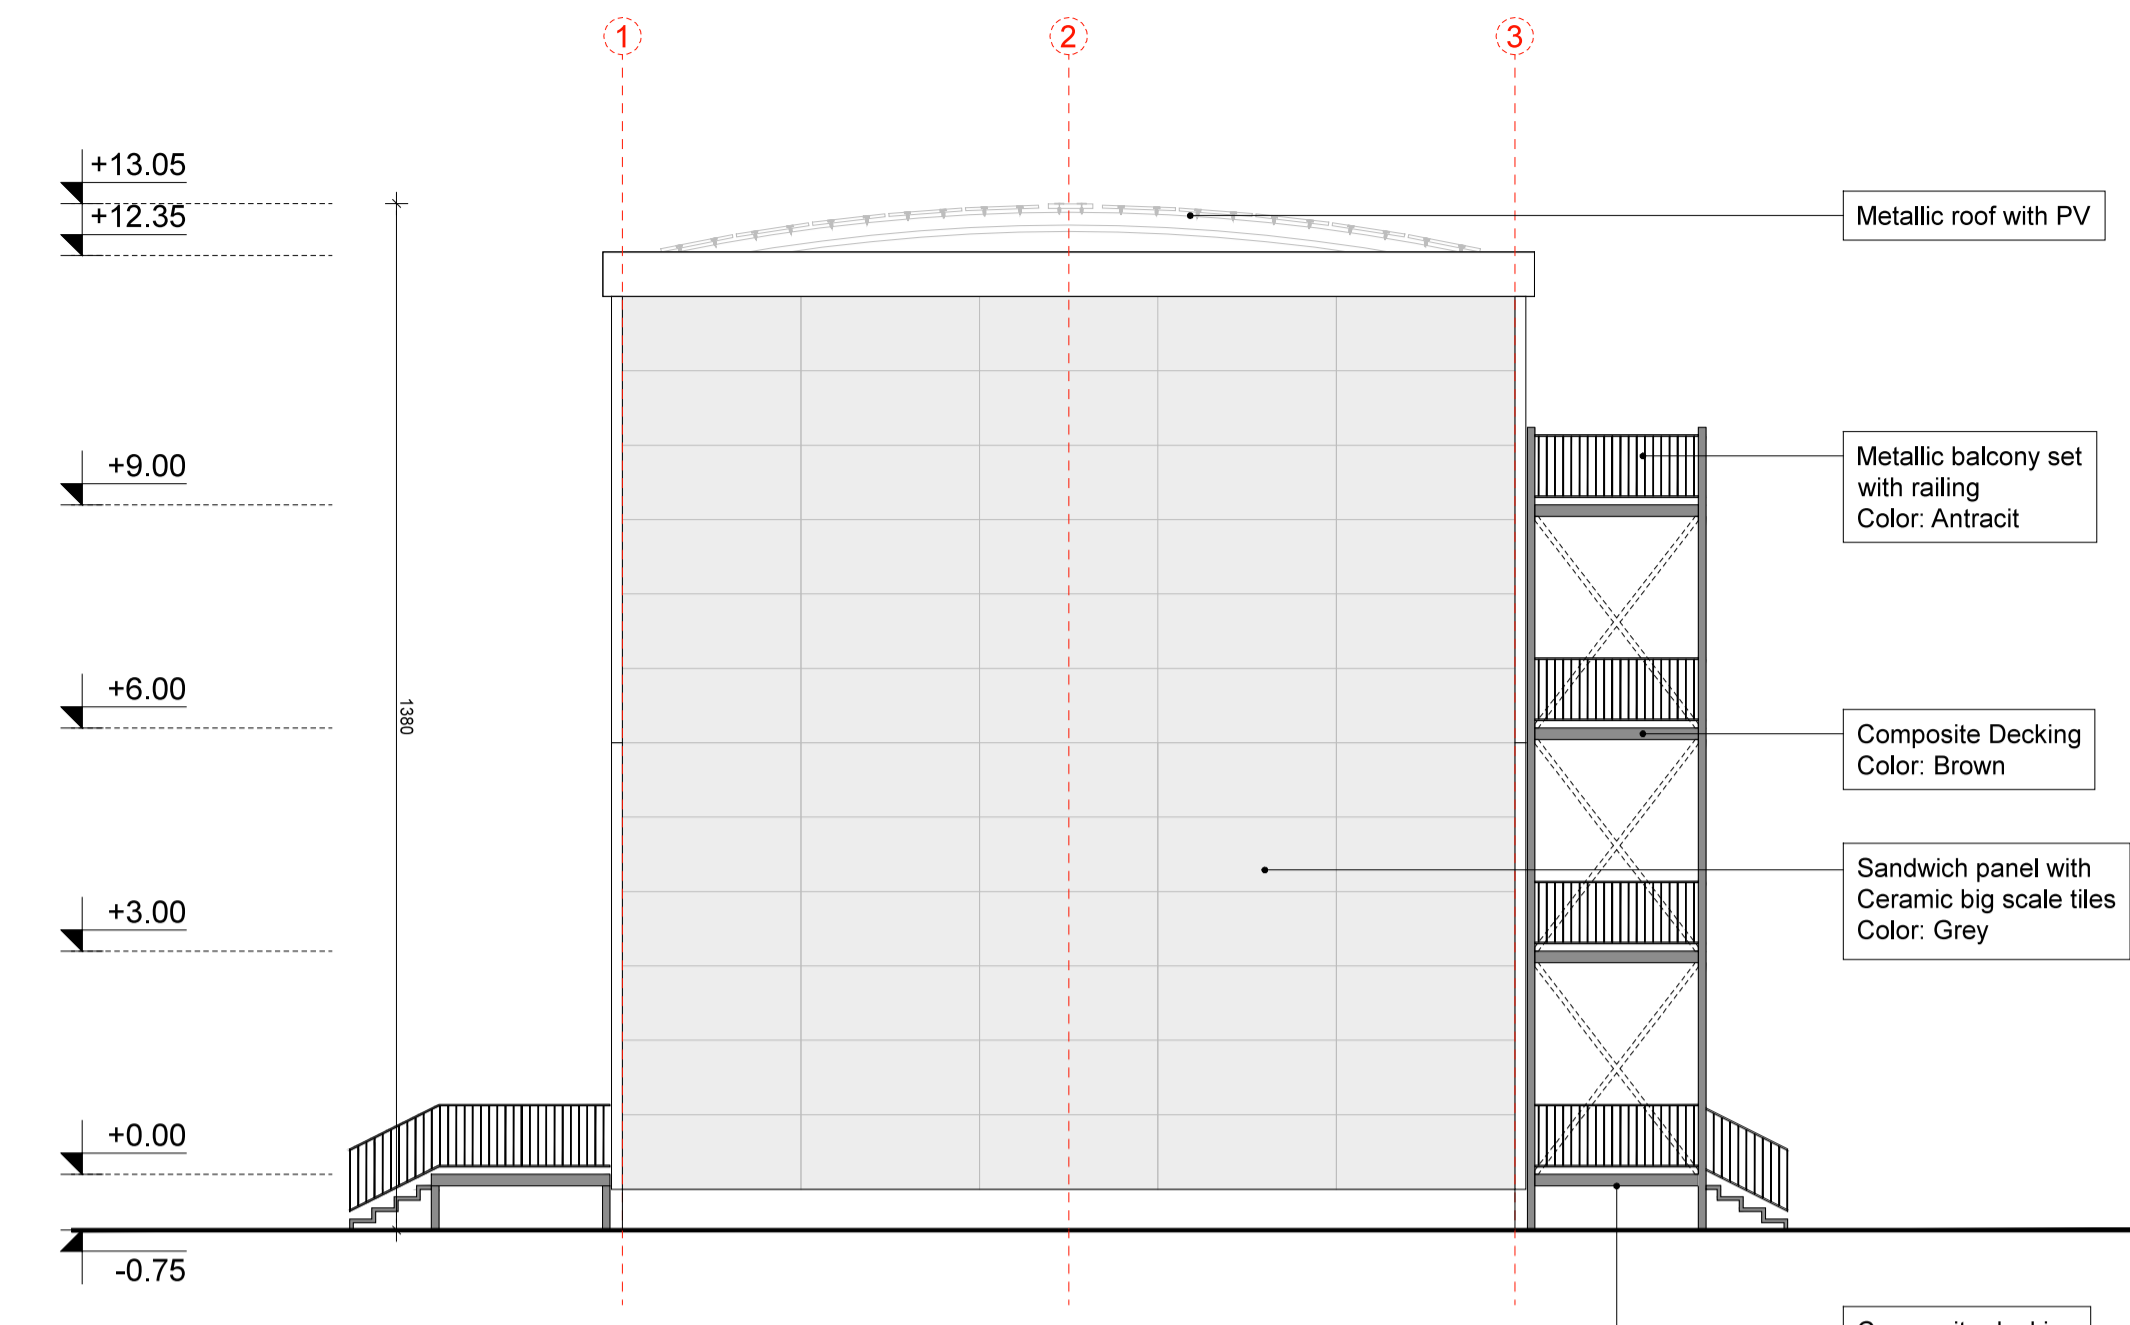


North East Elevation



VIEW FROM THE RIVER
 North West Elevation

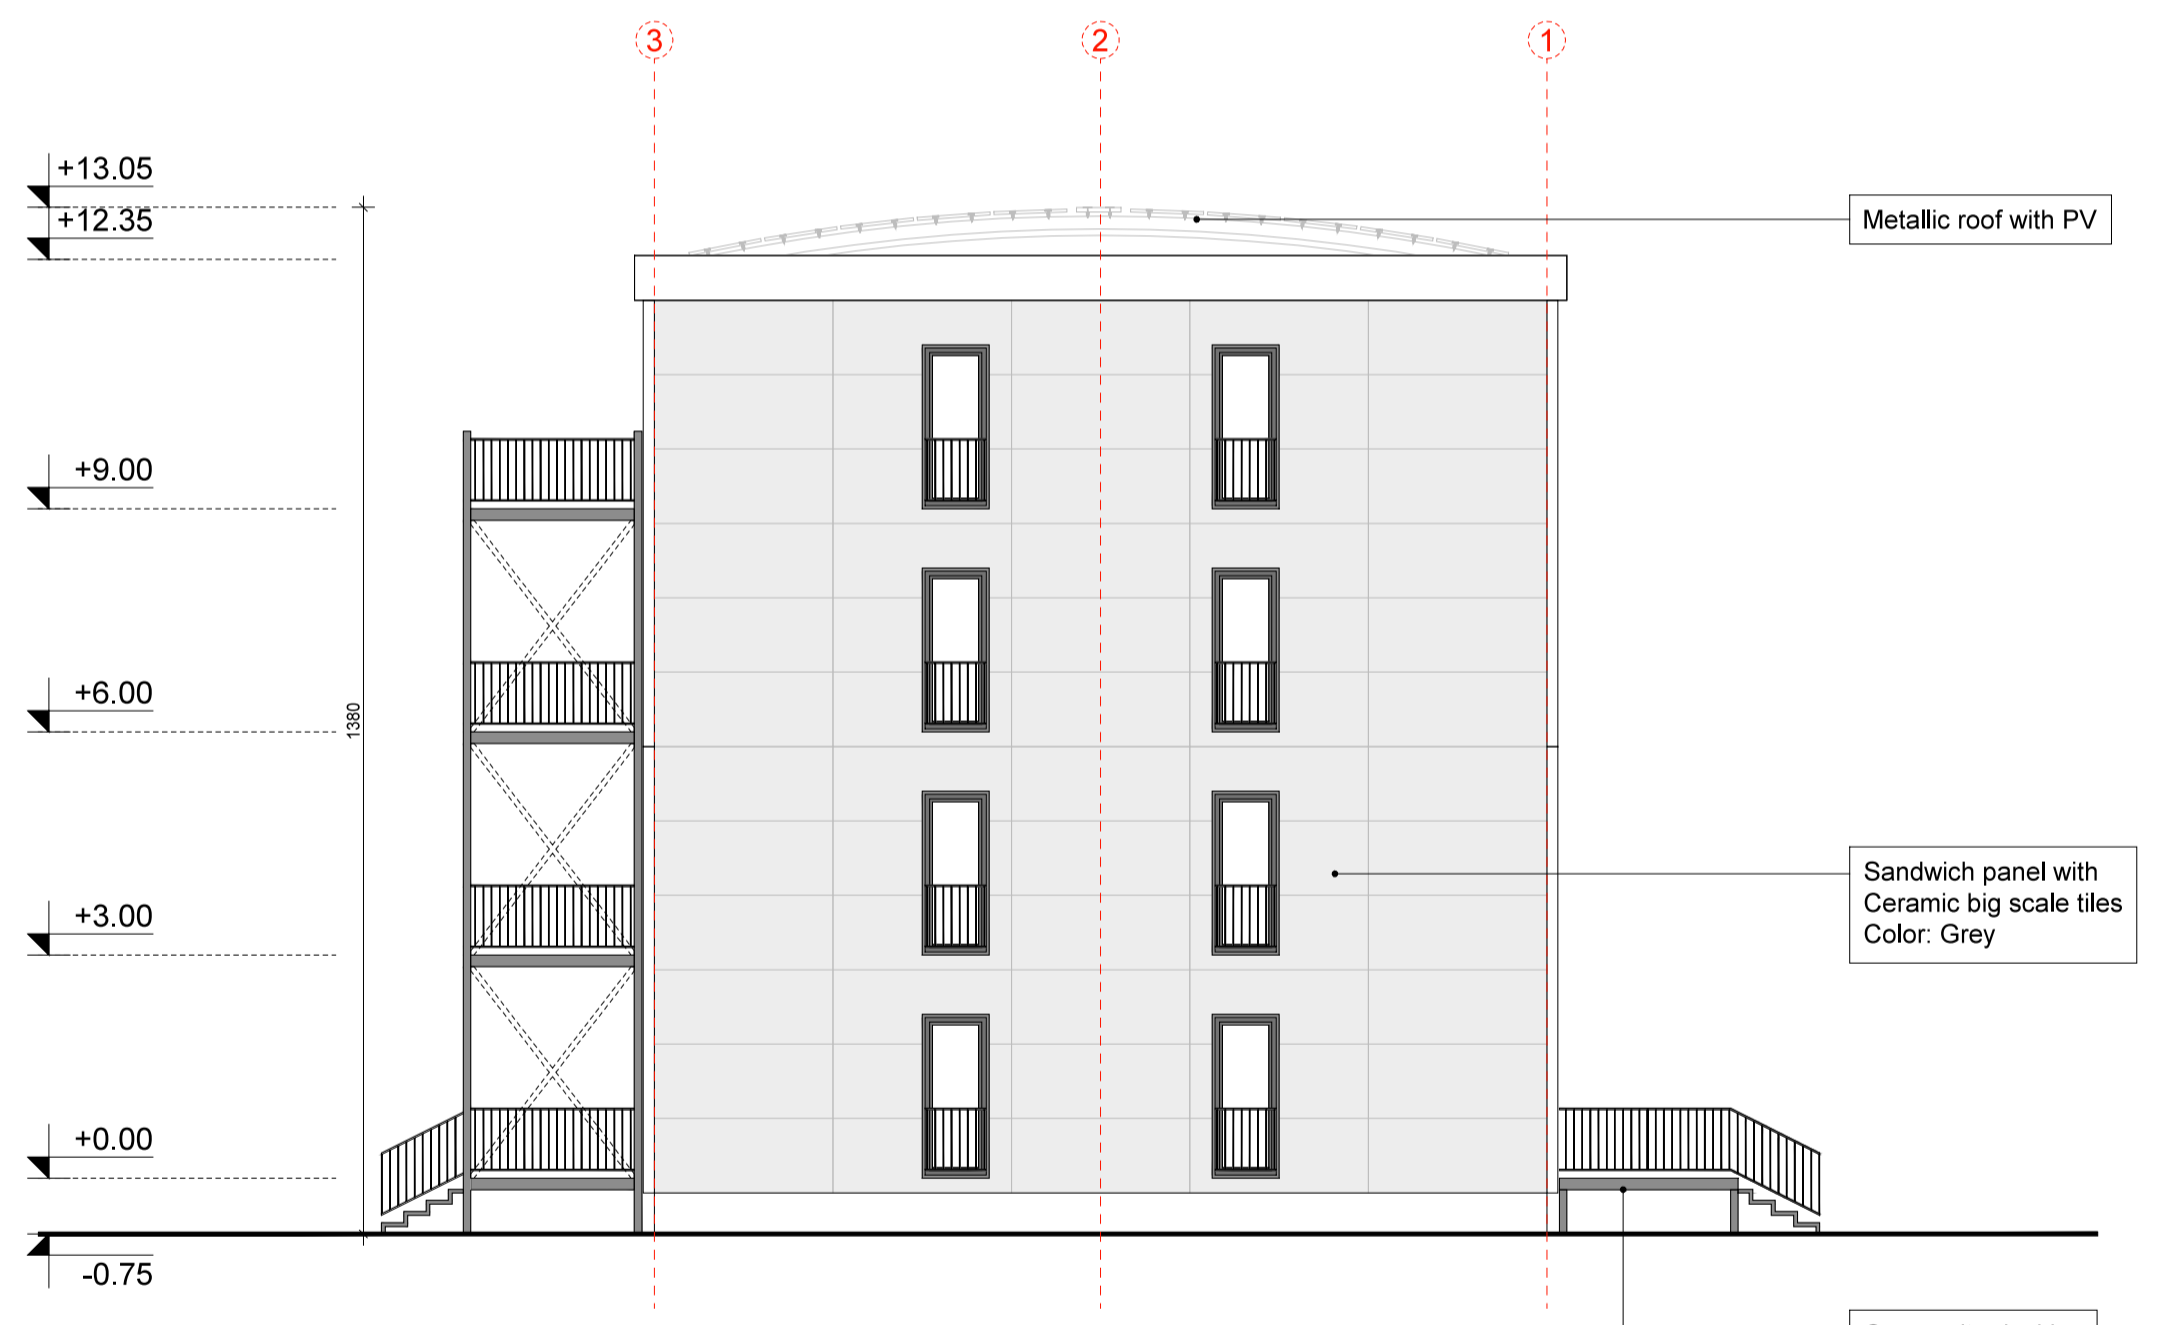

South West Elevation

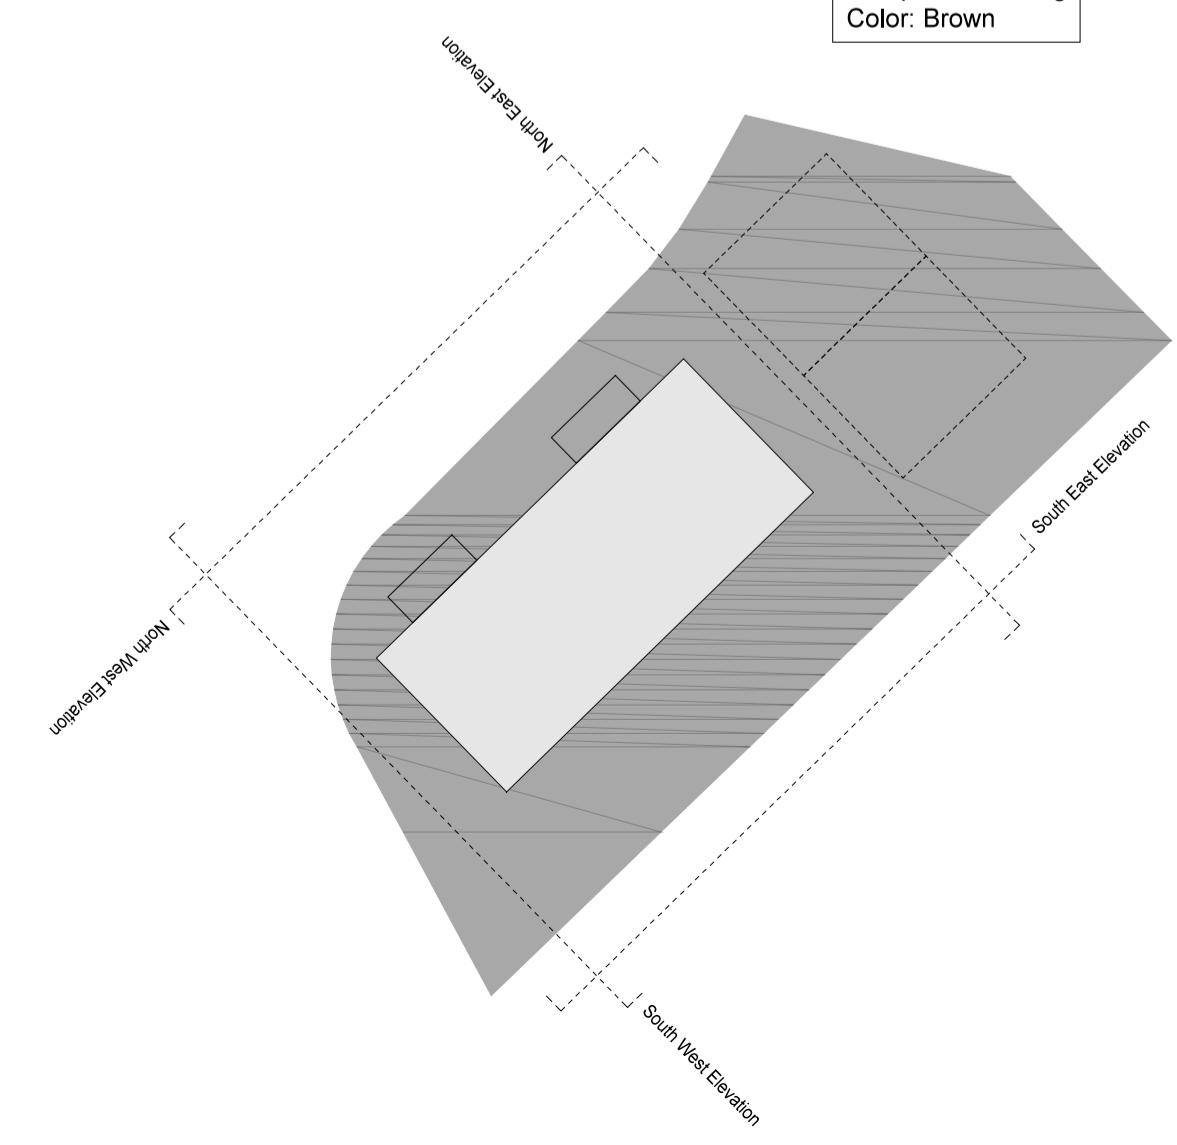

Planning Issue	JD	23/05/16
MK Revisions	DR CH	Date

Project title
BHS Berkeley

Drawing title
Proposed Elevations

Notes
 © Hewitt Studios LLP (UK) 2016
 This drawing has been produced for WeLink for the proposed development at Berkeley Green submitted as part of the planning application and is not intended for use by any other person or for any other purpose. Responsibility is not accepted for errors made by others in scaling from this drawing. All construction information should be taken from figured dimensions only.

Scale
1:100 @ A1

Drawing number
HS220/027

Revision number
 -