


PRIME TIME SV FLOOR PLAN

RAM PROMASTER 2500 MT-1 MTS-210-2

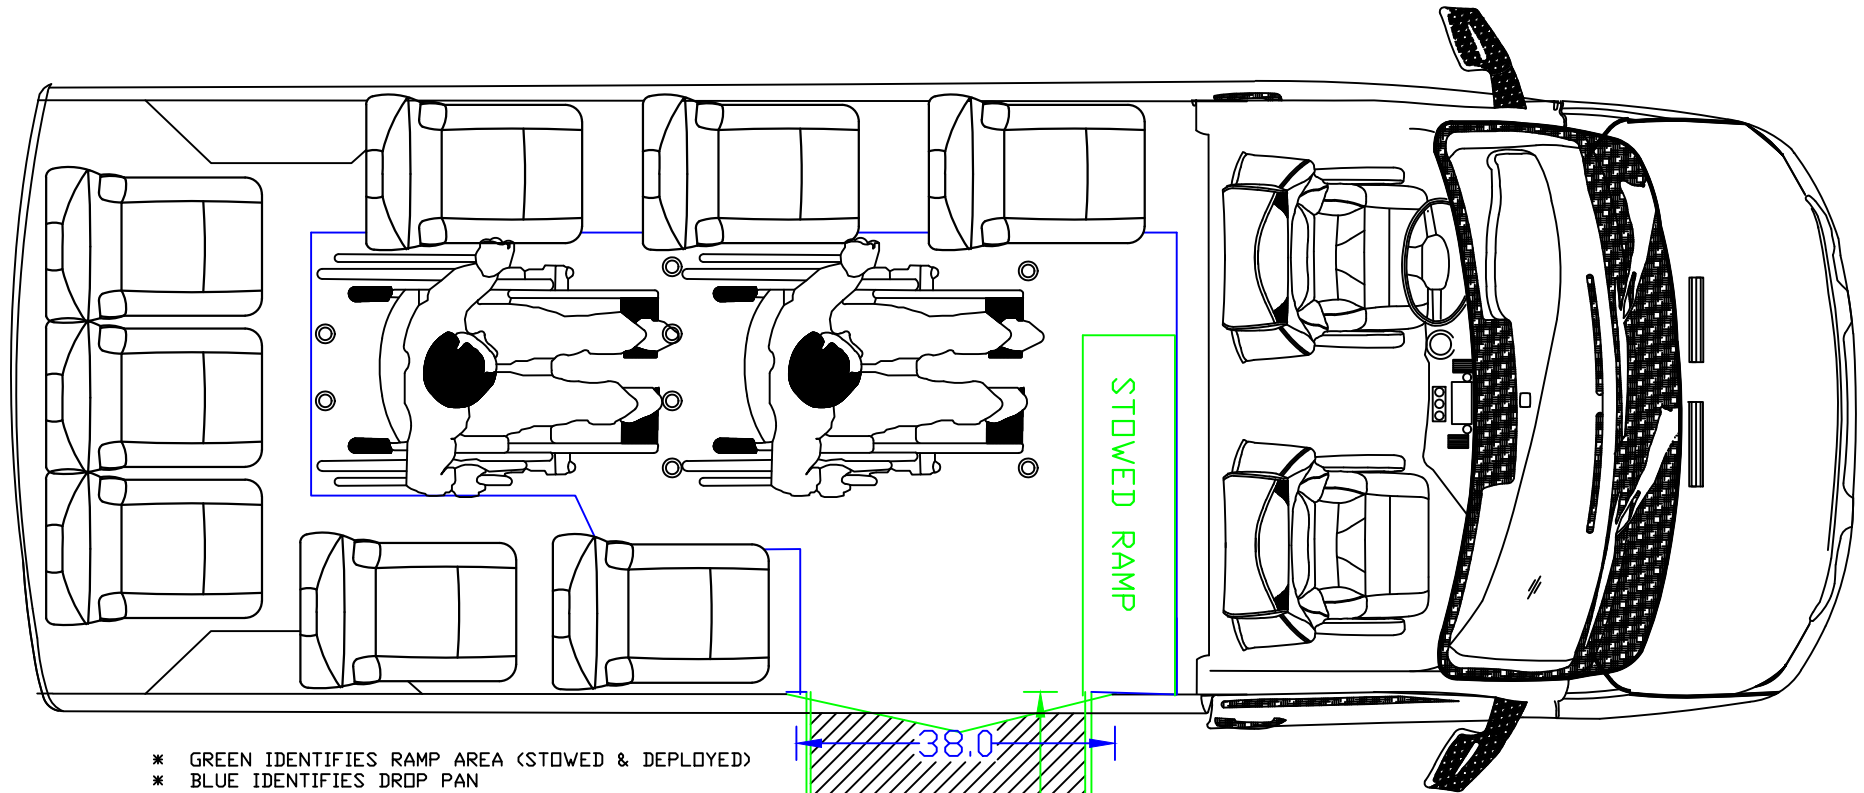

- * GREEN IDENTIFIES RAMP AREA (STOWED & DEPLOYED)
- * BLUE IDENTIFIES DROP PAN

NOTE: DIMENSIONS SHOWN DO NOT INCLUDE FLANGES

NOTE: DIMENSIONS SHOWN DO NOT INCLUDE FLANGES

THIS DRAWING AND THE INFORMATION CONTAINED THEREON ARE THE EXCLUSIVE PROPERTY OF PRIME TIME SV. IT SHALL NOT BE COPIED OR DUPLICATED IN ANY MANNER, NOR SHALL IT BE SUBMITTED TO OUTSIDE PARTIES FOR EXAMINATION WITHOUT OUR WRITTEN CONSENT. IT IS LOANED FOR USE WITH REFERENCE TO WORK UNDER CONTRACT WITH, OR PROPOSALS SUBMITTED BY PRIME TIME SV.

COLOR KEY

- BLUE = LOWERED FLOOR FRAME
- GREEN = CROSS MEMBERS (TBD)
- RED = DEPLOYED RAMP FRAME
- ORANGE = EXHAUST TUBING

| | |
|----------------------|-----------|
| DATE | ASSY # |
| 3/1/2020 | |
| CHKR | REL. DATE |
| | |
| SUPERCEDES | |
| DRAFTSMAN BRAD M. | |

| | |
|----------|----------|
| | |
| | |
| SCALE | DWG NO. |
| DISK NO. | SHEET OF |