


FIRST FLOOR PLAN
1/4" = 1'-0"
PLAN NORTH

AREA SCHEDULE		
ROOM Number	Room name	Net Area
101	PRESIDENT'S SUITE	263 SF
102	PRESIDENT'S RR	72 SF
103	HALL WAY	72 SF
104	NORTH STAIRS	67 SF
105	ASSEMBLY ROOM	739 SF
106	PORCH	378 SF
107	POOL TABLE ROOM	428 SF
110	SOUTH STAIRS UP	52 SF
111	STAIRS DOWN	35 SF
112	FOYER	155 SF
113	STORAGE	44 SF
114	MAIL	44 SF
115	SOUTH HALL WAY	118 SF
116	VESTIBULE	39 SF
154	ROOM 54	163 SF
169	ROOM 69	160 SF
198	STORAGE	13 SF
199	STORAGE	17 SF
		2,860 SF

Building Use Description
Occupancy Type: R2
Type of construction: V-B
Building Footprint Area: 3452 Sq. Ft. per floor
Storages - 3 with basement
Gross Building Area - 13,800 Sq. Ft.
Shall and will the building be sprinkled?
Yes

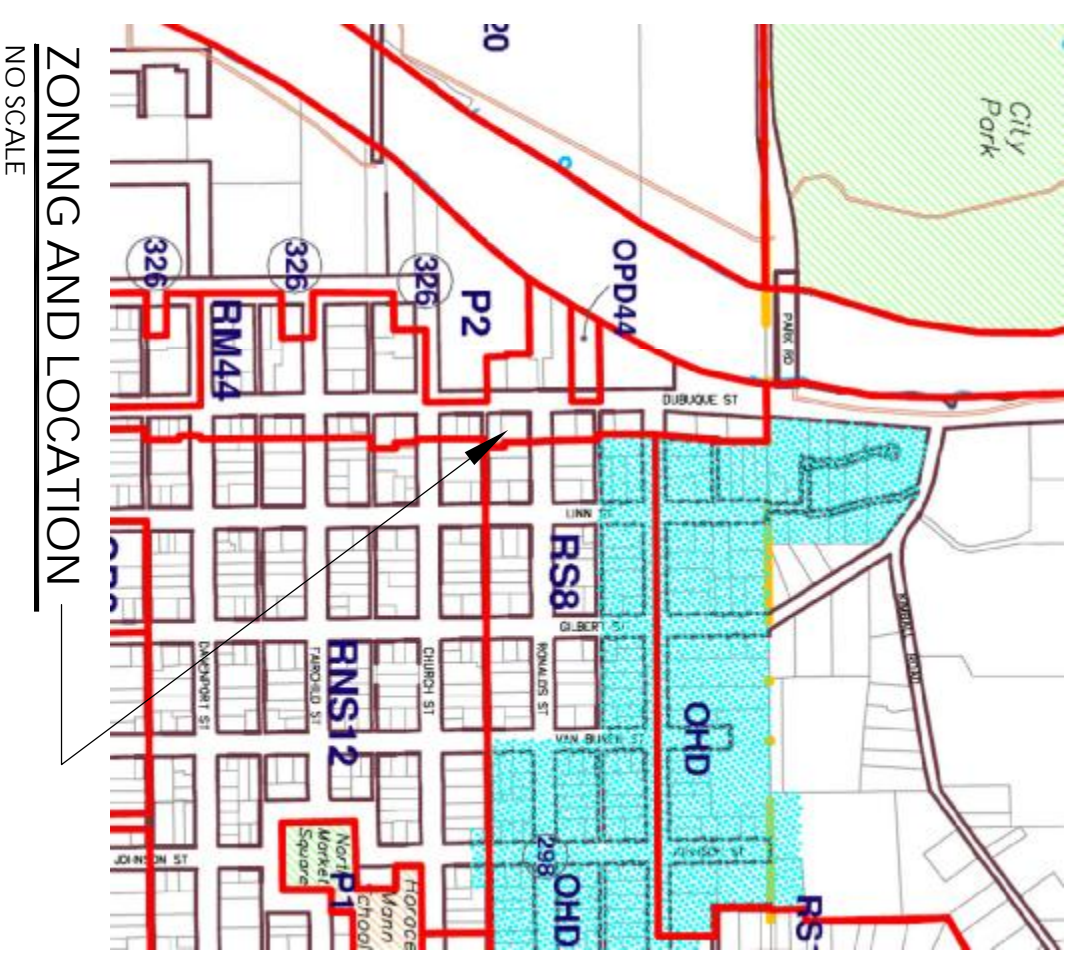

Architect:

 1200 WASHINGTON STREET, SUITE 200, IOWA CITY, IA 52240
 WWW.THOMASMCINERNEYARCHITECT.COM
 319-381-0565

Project:
 THE **ΣN**
 SIGMA NU
 RENOVATIONS
 630 DUBOQUE STREET
 IOWA CITY, IOWA

Project number: 09.03
Note: © COPYRIGHT
 UNAUTHORIZED COPYING,
 DISCLOSURE OR CONSTRUCTION
 WITHOUT WRITTEN PERMISSION
 BY THOMAS MCINERNEY, ARCHITECT,
 IS PROHIBITED.

Issue date:	Description
2011.04.14	PERMIT REVIEW

Sheet Title:
 first floor
 plan
Sheet Number:
 a - 101