

Architect:

**Thomas McInerney
Architect**
1208 Marcy Street
IOWA CITY, IOWA

Email:
thomas@thomasarchitect.com
Phone:
319-331-0365

Project:
**The Salvage Barn
Eastside Recycling Center**
IOWA CITY, IOWA

Project number: 10.32

Note: © COPYRIGHT
UNAUTHORIZED COPYING,
DISCLOSURE OR CONSTRUCTION
WITHOUT WRITTEN PERMISSION
BY THOMAS MCINERNEY, ARCHITECT,
IS PROHIBITED.

Issue date:



Date	Description
2011.08.15	REVIEW
2012.01.17	REVISIONS

Sheet Title:


**PLAN AND
DETAILS**

Sheet Number:

A-501

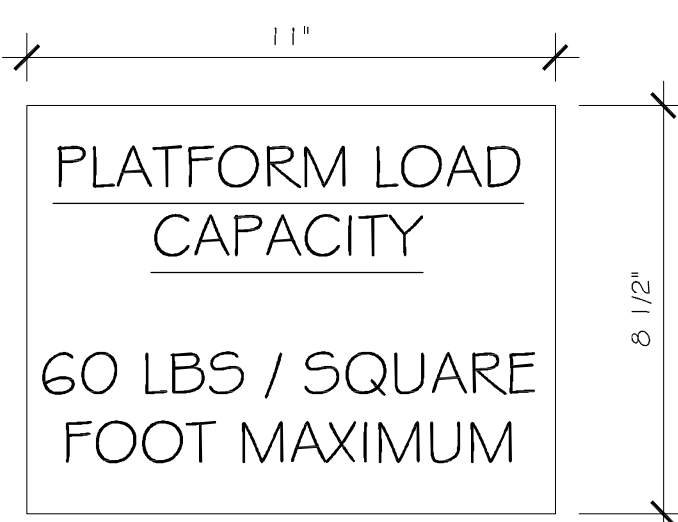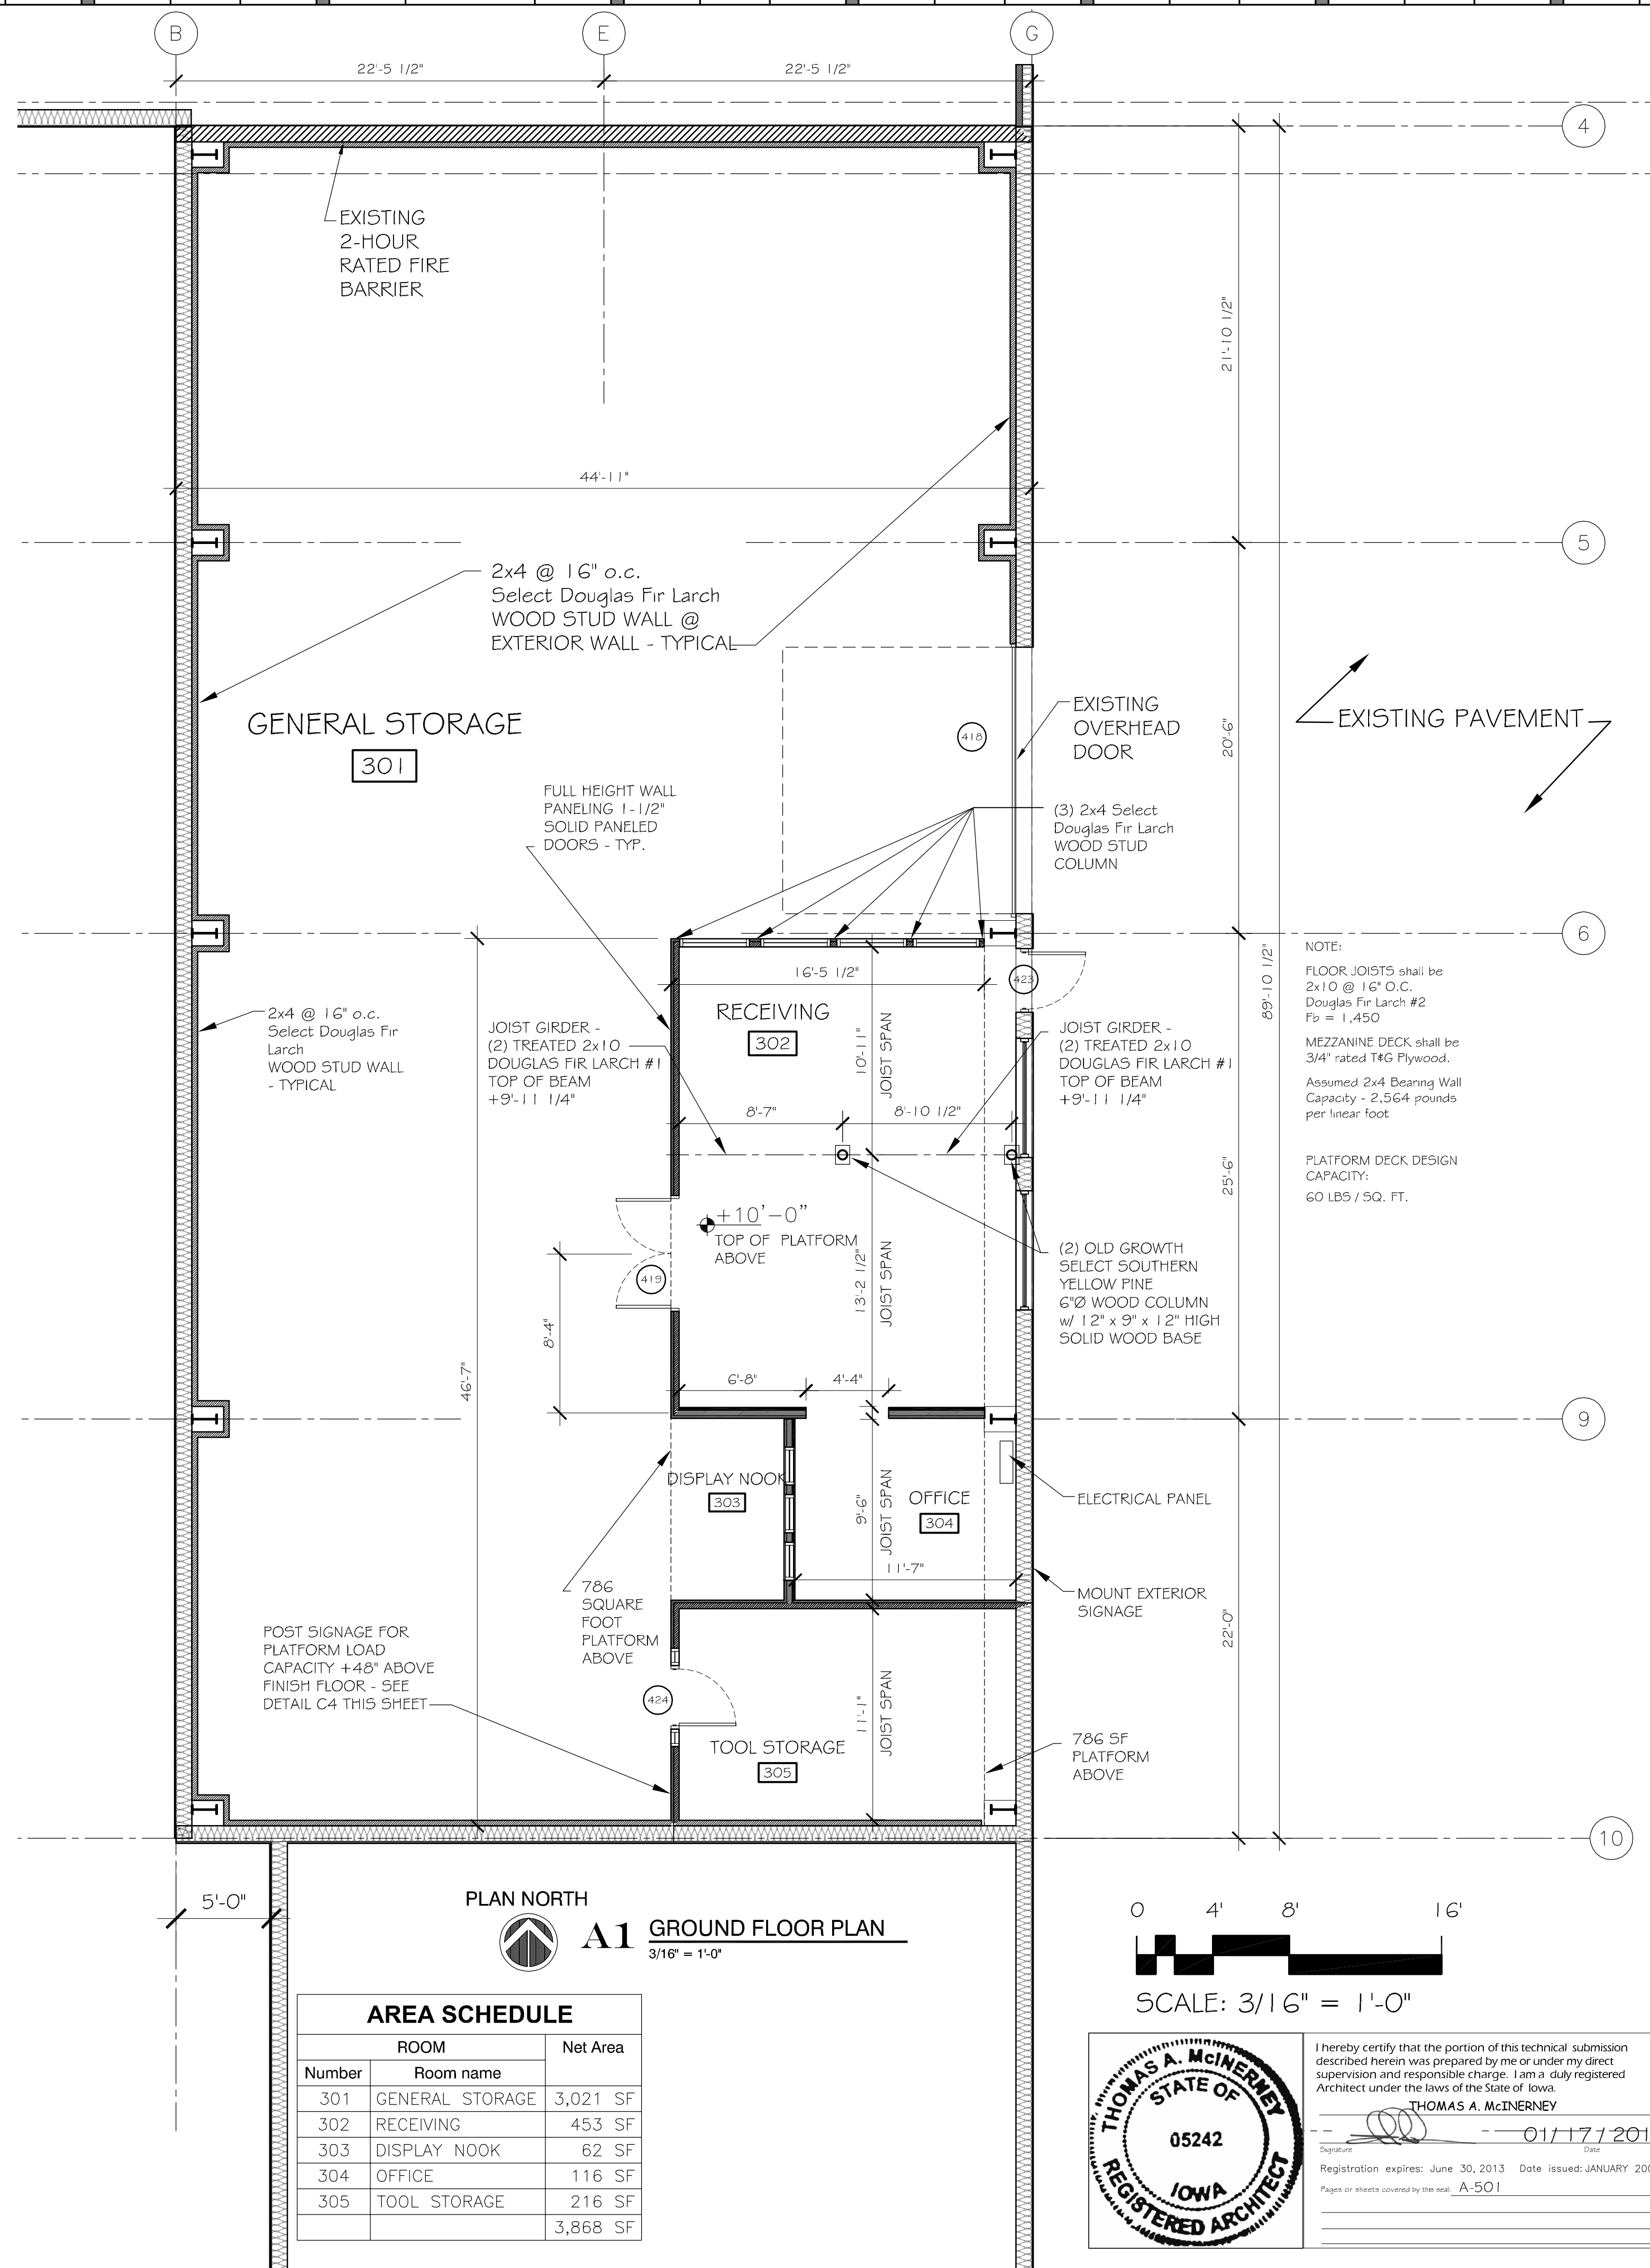

C4 SIGNAGE ELEVATION
3" = 1'-0"

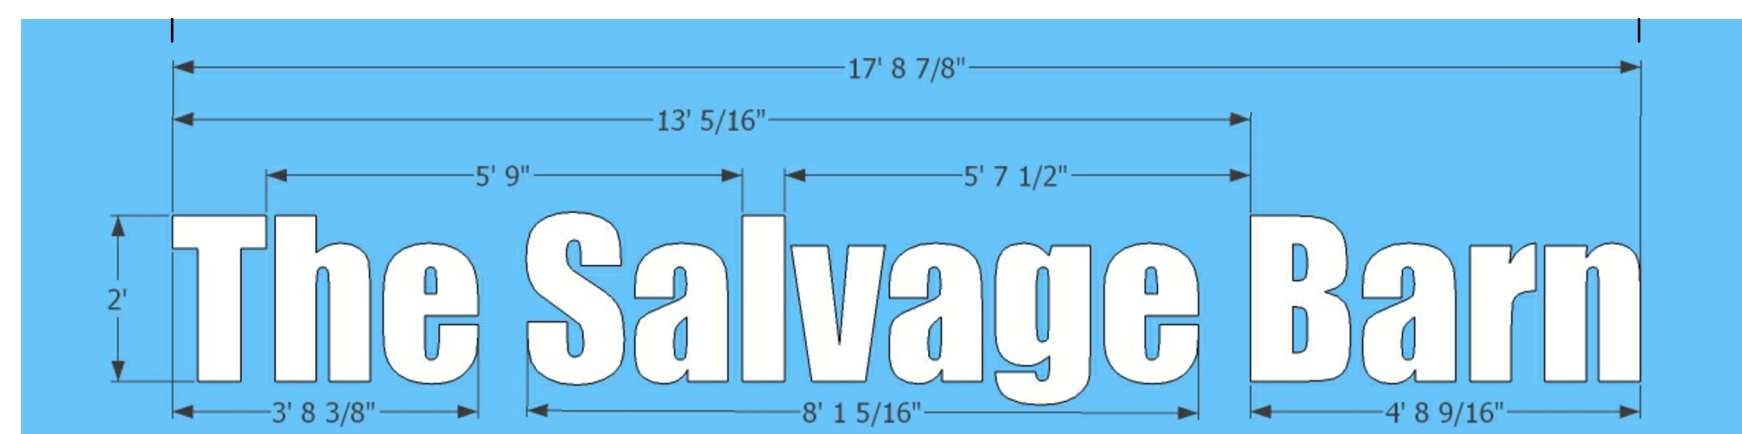

B4 SIGNAGE ELEVATION
1/8" = 1'-0"

PLAN NORTH
A1 GROUND FLOOR PLAN
3/16" = 1'-0"

AREA SCHEDULE		
Room Number	Room name	Net Area
301	GENERAL STORAGE	3,021 SF
302	RECEIVING	453 SF
303	DISPLAY NOOK	62 SF
304	OFFICE	116 SF
305	TOOL STORAGE	216 SF
		3,868 SF

