


PRIME TIME SV FLOOR PLAN

FORD TRANSIT 250 PSV-27-1

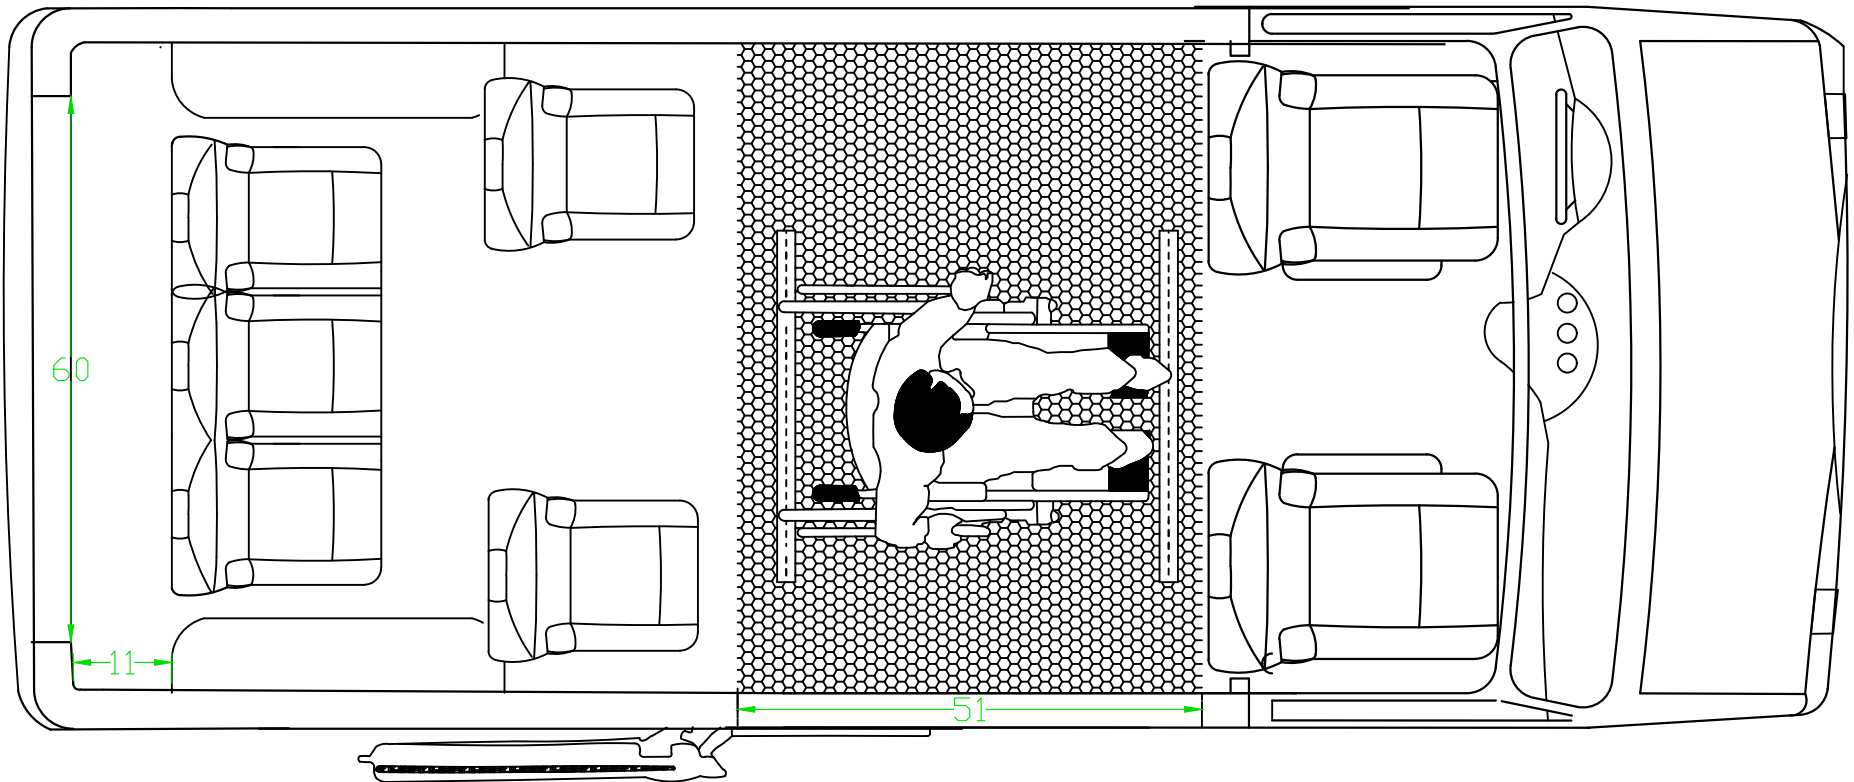

**NOTE: DIMENSIONS MAY NOT BE ACCURATE
THIS DRAWING IS FOR ILLUSTRATION PURPOSES ONLY.**

THIS DRAWING AND THE INFORMATION CONTAINED THEREON ARE THE EXCLUSIVE PROPERTY OF PRIME TIME SV. IT SHALL NOT BE COPIED OR DUPLICATED IN ANY MANNER, NOR SHALL IT BE SUBMITTED TO OUTSIDE PARTIES FOR EXAMINATION WITHOUT OUR WRITTEN CONSENT. IT IS LOANED FOR USE WITH REFERENCE TO WORK UNDER CONTRACT WITH, OR PROPOSALS SUBMITTED BY PRIME TIME SV.

TOL UNLESS OTHERWISE SPECIFIED					DATE	ASSY #	
DIM.	TOL.	CHKR	REL. DATE	DATE	REL. DATE		
0.00	±0.062"			2/24/15		NAME	FORD TRANSIT
0.000	±0.031"					SCALE	DWG NO.
						DISK NO.	SHEET
							OF

REV LET	REVISIONS	BY	CHK	DATE	ECN NO

DRAFTSMAN	BRAD M.