


GROUND FLOOR PLAN
1/4" = 1'-0"

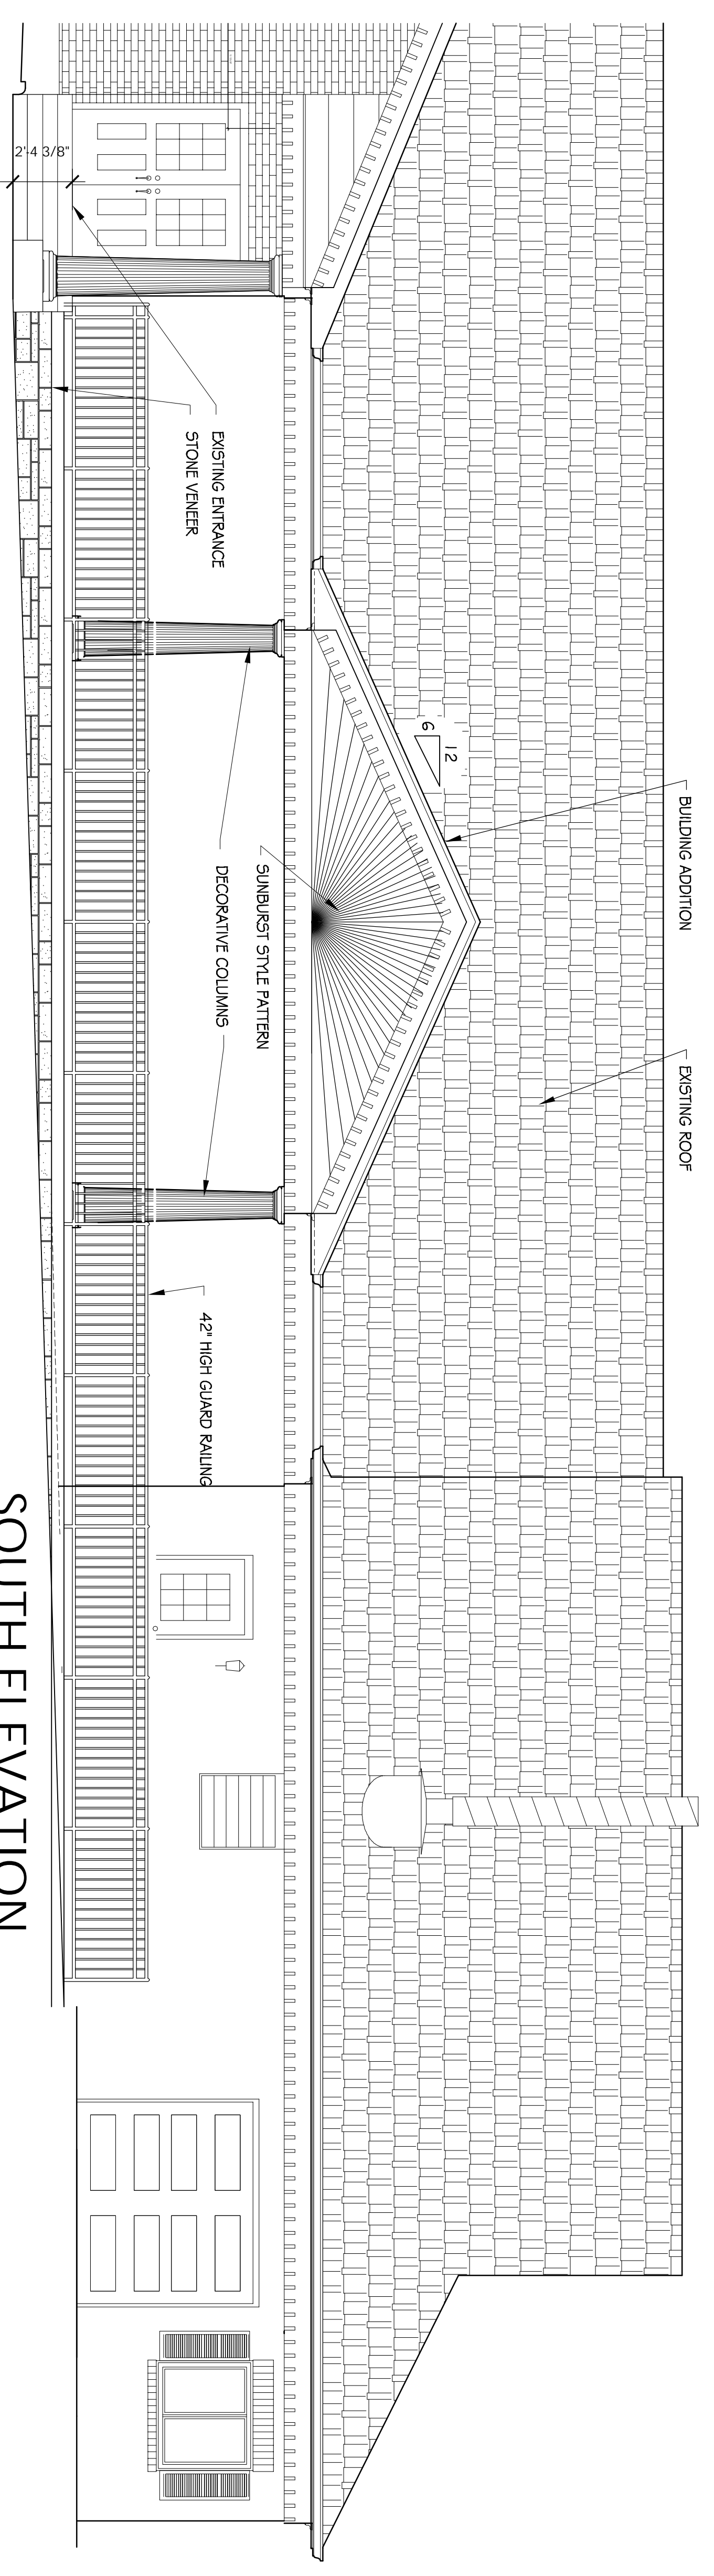

SOUTH ELEVATION
1/4" = 1'-0"

Architect:
 ALA CSI COS COOK NOAKES LEMAY AP
Thomas McInerney
 ARCHITECT
 1208 MARKET STREET
 IOWA CITY, IOWA 52240
 319-351-0965

Project:
 THE ADDITION
 AND REMODELING
 FOR

**LENSING
 FUNERAL &
 CREMATORY
 SERVICES**
 605 Kirkwood
 Iowa City, IOWA
 PROPERTY PIN: 1015428001

Project number: 09.13
Note: © COPYRIGHT
 UNAUTHORIZED COPYING,
 DISCLOSURE OR CONSTRUCTION
 WITHOUT WRITTEN PERMISSION
 BY THOMAS MCINERNEY, ARCHITECT,
 IS PROHIBITED.
Issue date:
Date **Description**
 2009.10.30 OWNER REVIEW
 2009.11.10 CLIENT APPROVED

Sheet Title:
 Plans and
 ELEVATIONS
Sheet Number:
a - 102