




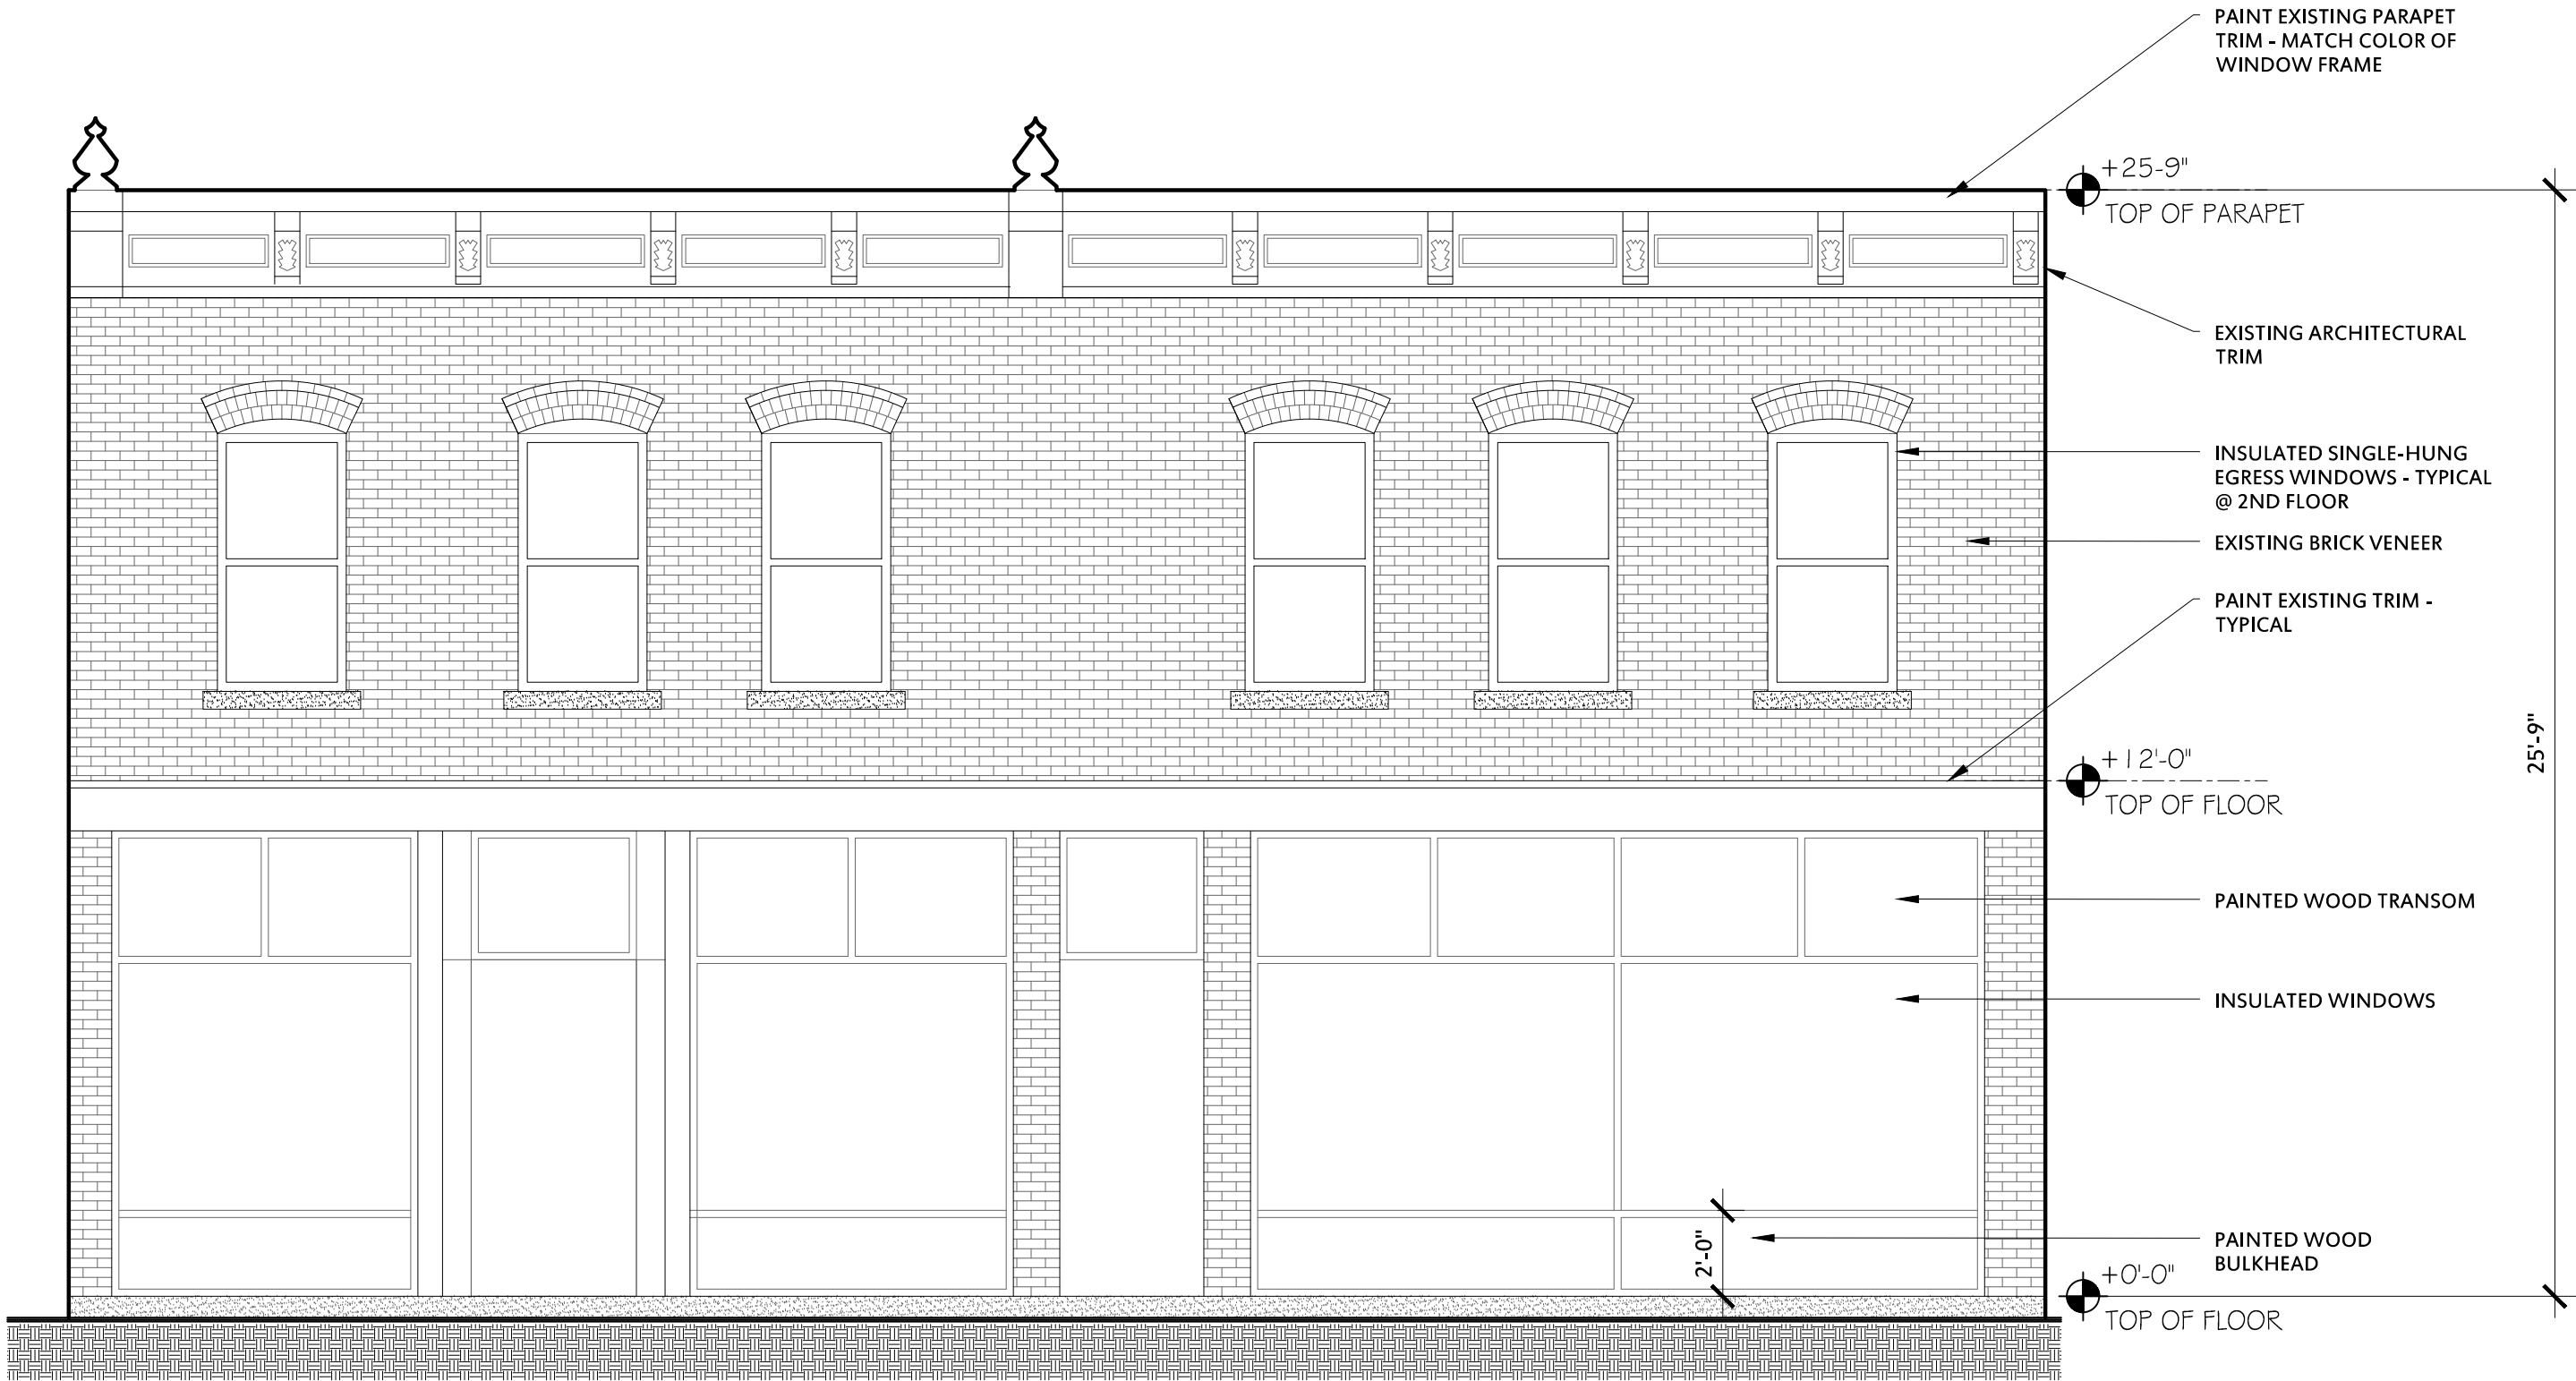

C1 EXTERIOR ELEVATION
SCALE : 1/4" = 1'-0"

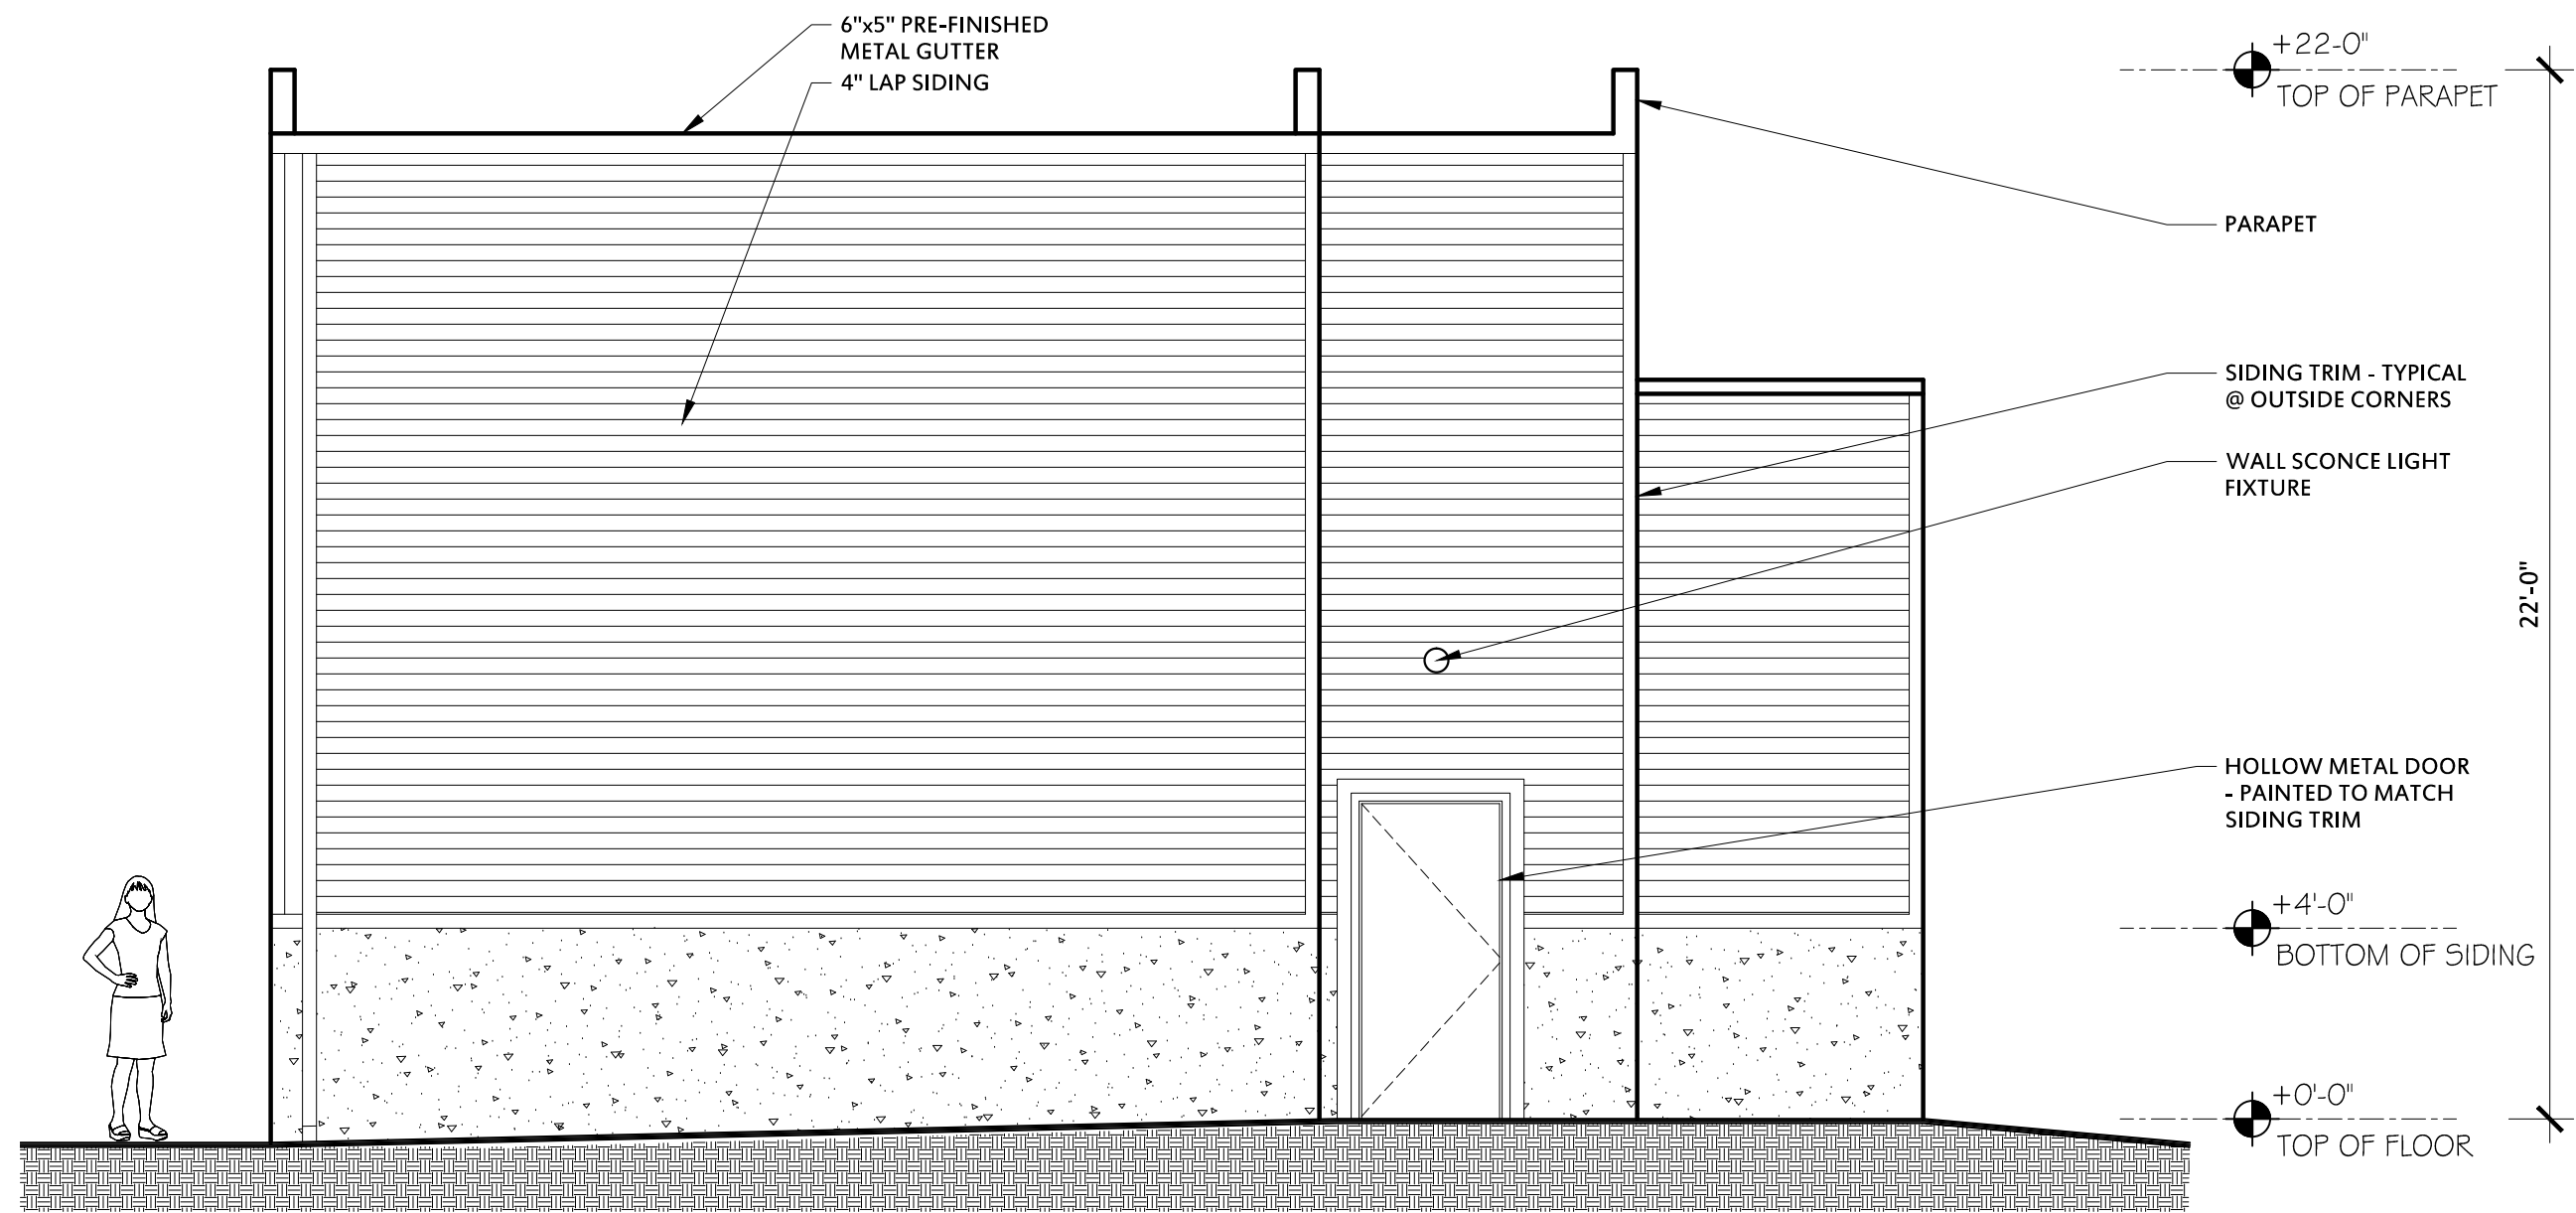

C5 EXTERIOR ELEVATION
SCALE : 1/4" = 1'-0"

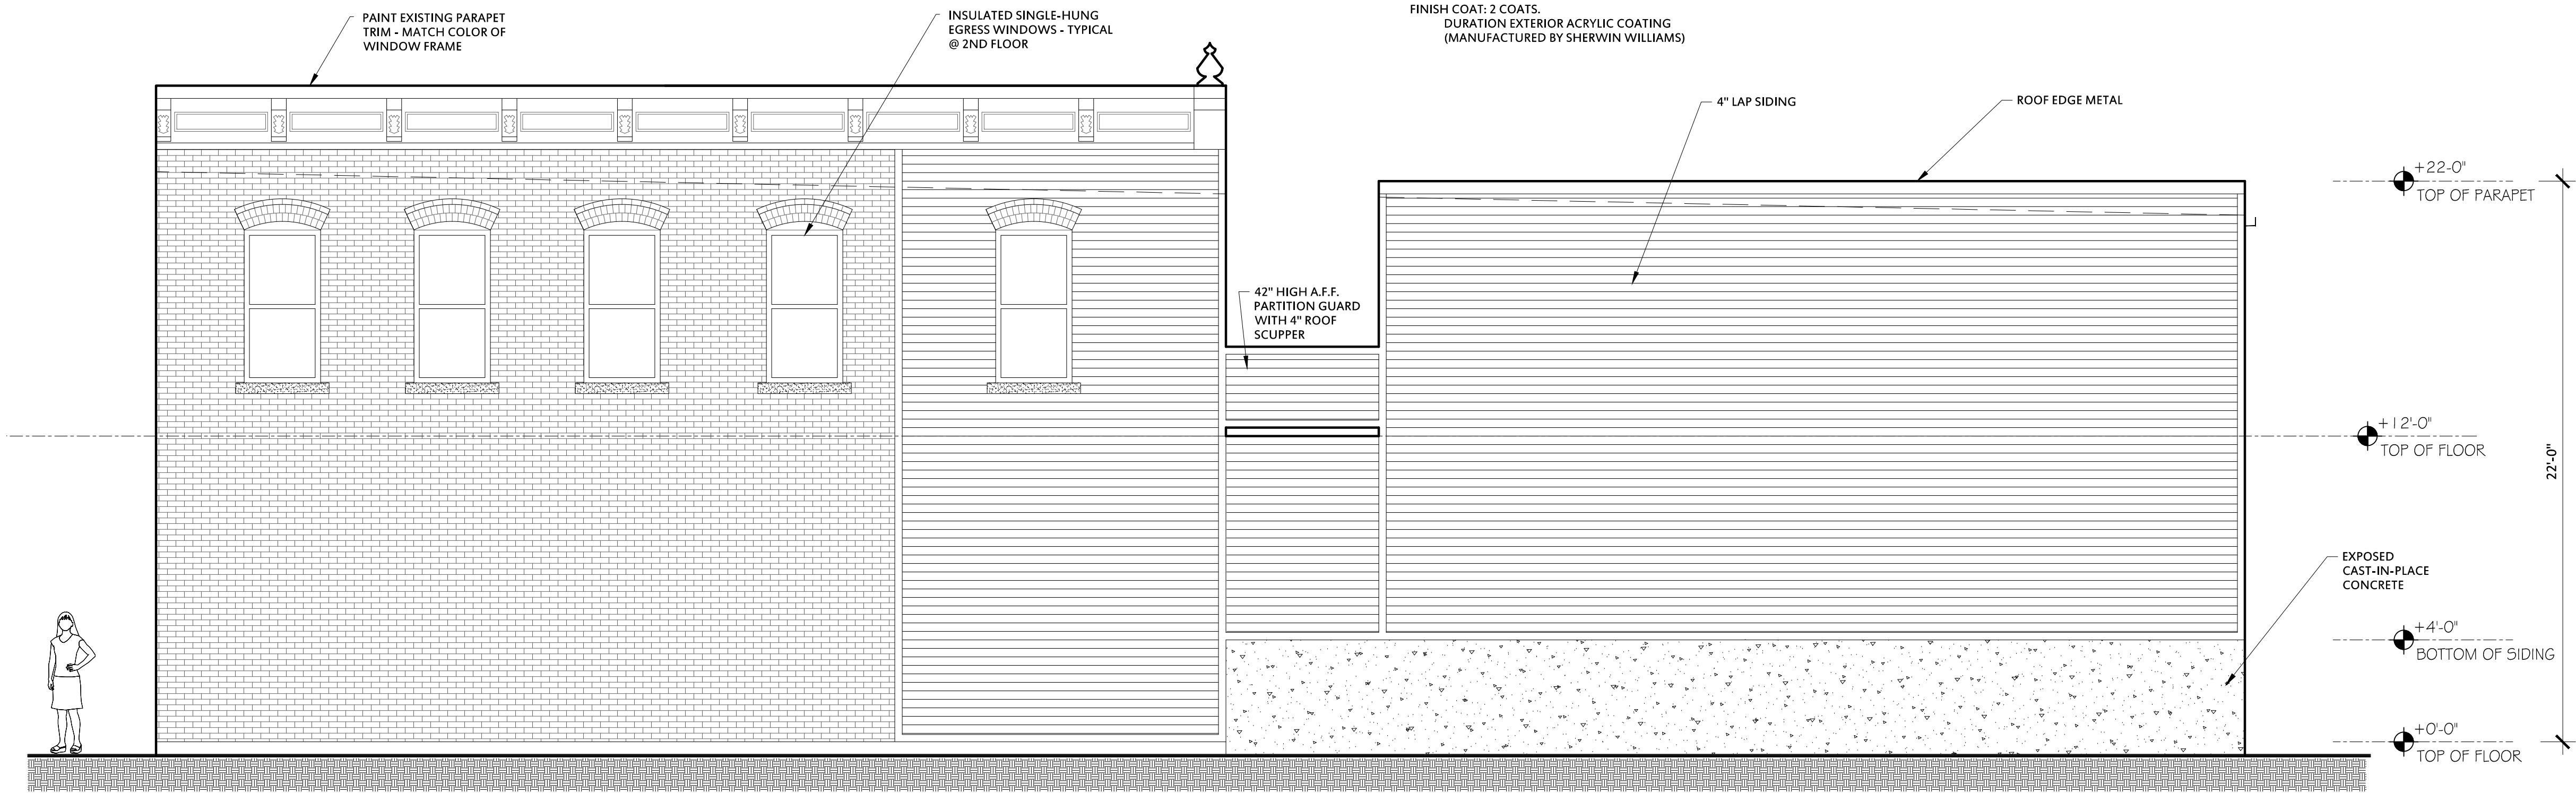

A2 EXTERIOR ELEVATION
SCALE : 1/4" = 1'-0"

Architect:

Thomas McInerney
ARCHITECT

3 1 9 . 3 3 1 . 0 3 6 5

1208 Marcy Street Iowa City, Iowa 52240
www.thomasarchitect.com
thomas@thomasarchitect.com

Project :

Restaurant

219 16th Avenue SE
Cedar Rapids, Iowa

Project number: 15.01

Note: © COPYRIGHT 2015
UNAUTHORIZED COPYING, DISCLOSURE OR
CONSTRUCTION WITHOUT WRITTEN
PERMISSION BY THOMAS MCINERNEY,
ARCHITECT, IS STRICTLY PROHIBITED.

Issue date: Description

SEP 24, 2015 REVIEW

Sheet Title:

**EXTERIOR
ELEVATIONS**

Sheet Number:

A-201