


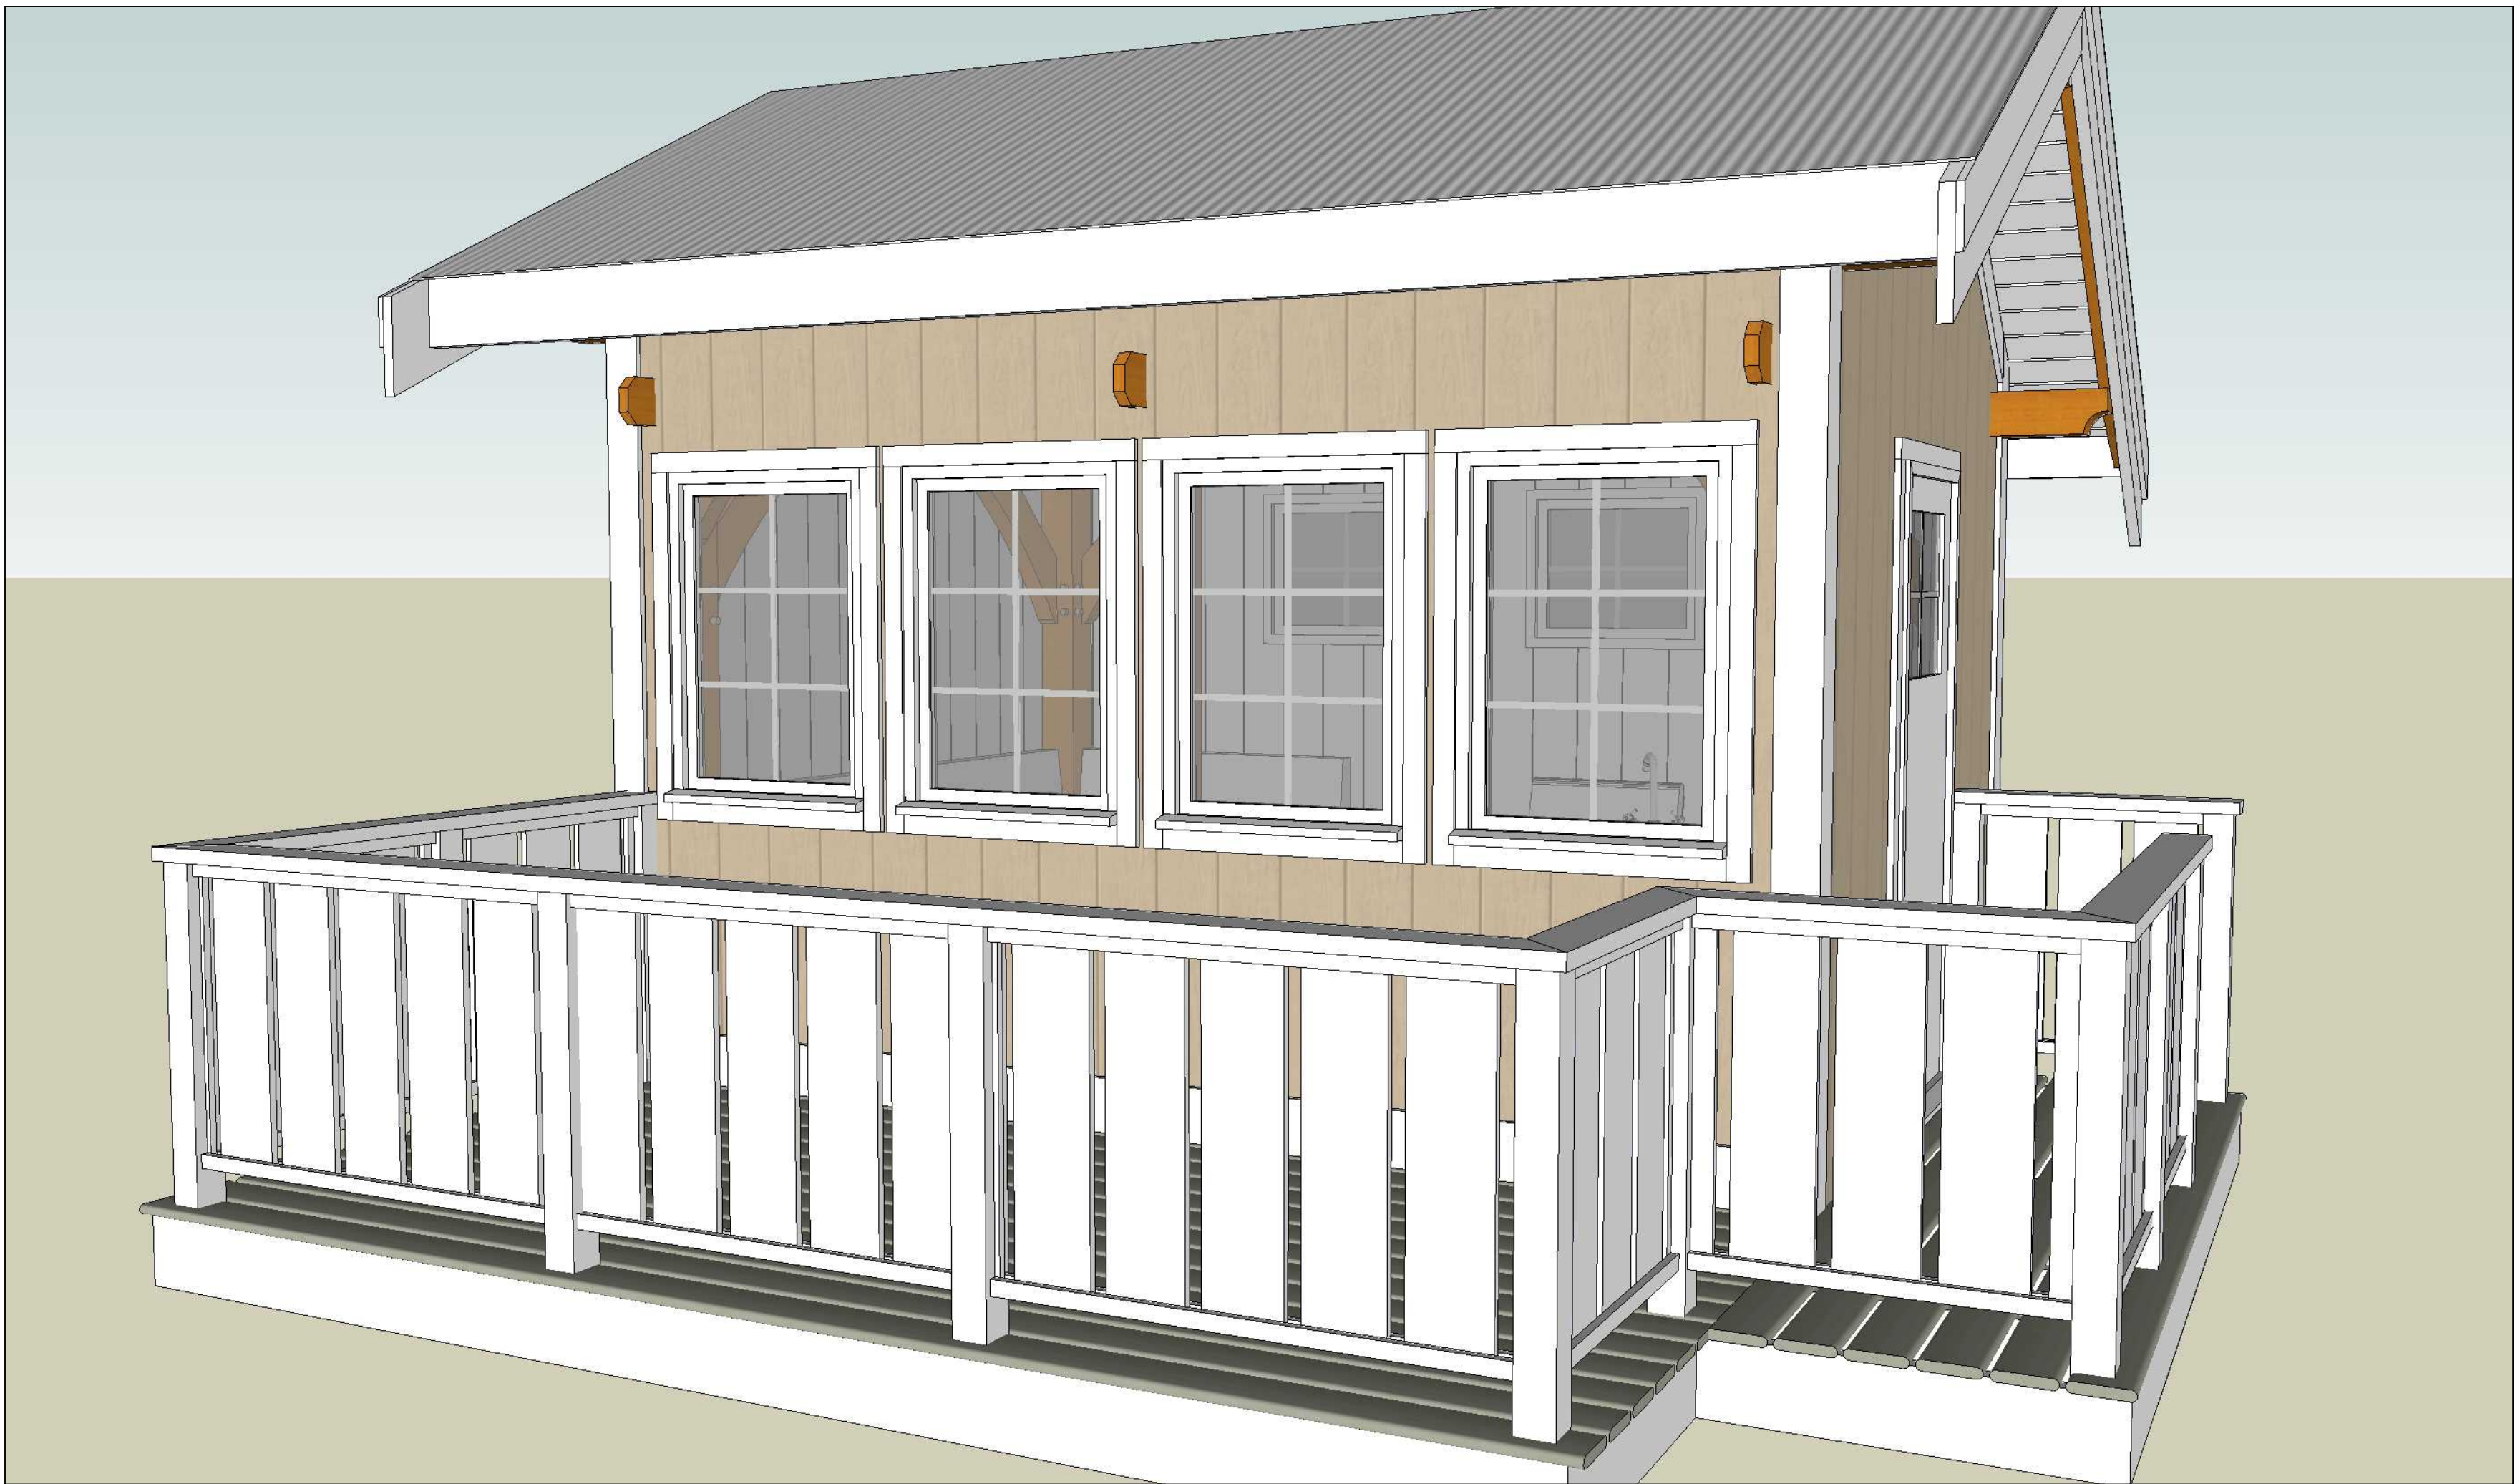

Bunkhouse HOV
High Occupancy Version



Gron Timber Frame


2060 Thompson Road
Gabriola Island, BC V0R 1X7

www.GronTimberFrame.com

PH: 250.247.9256
EMAIL: GronTimberFrame@shaw.ca

For: <Client Info>

January 6, 2016

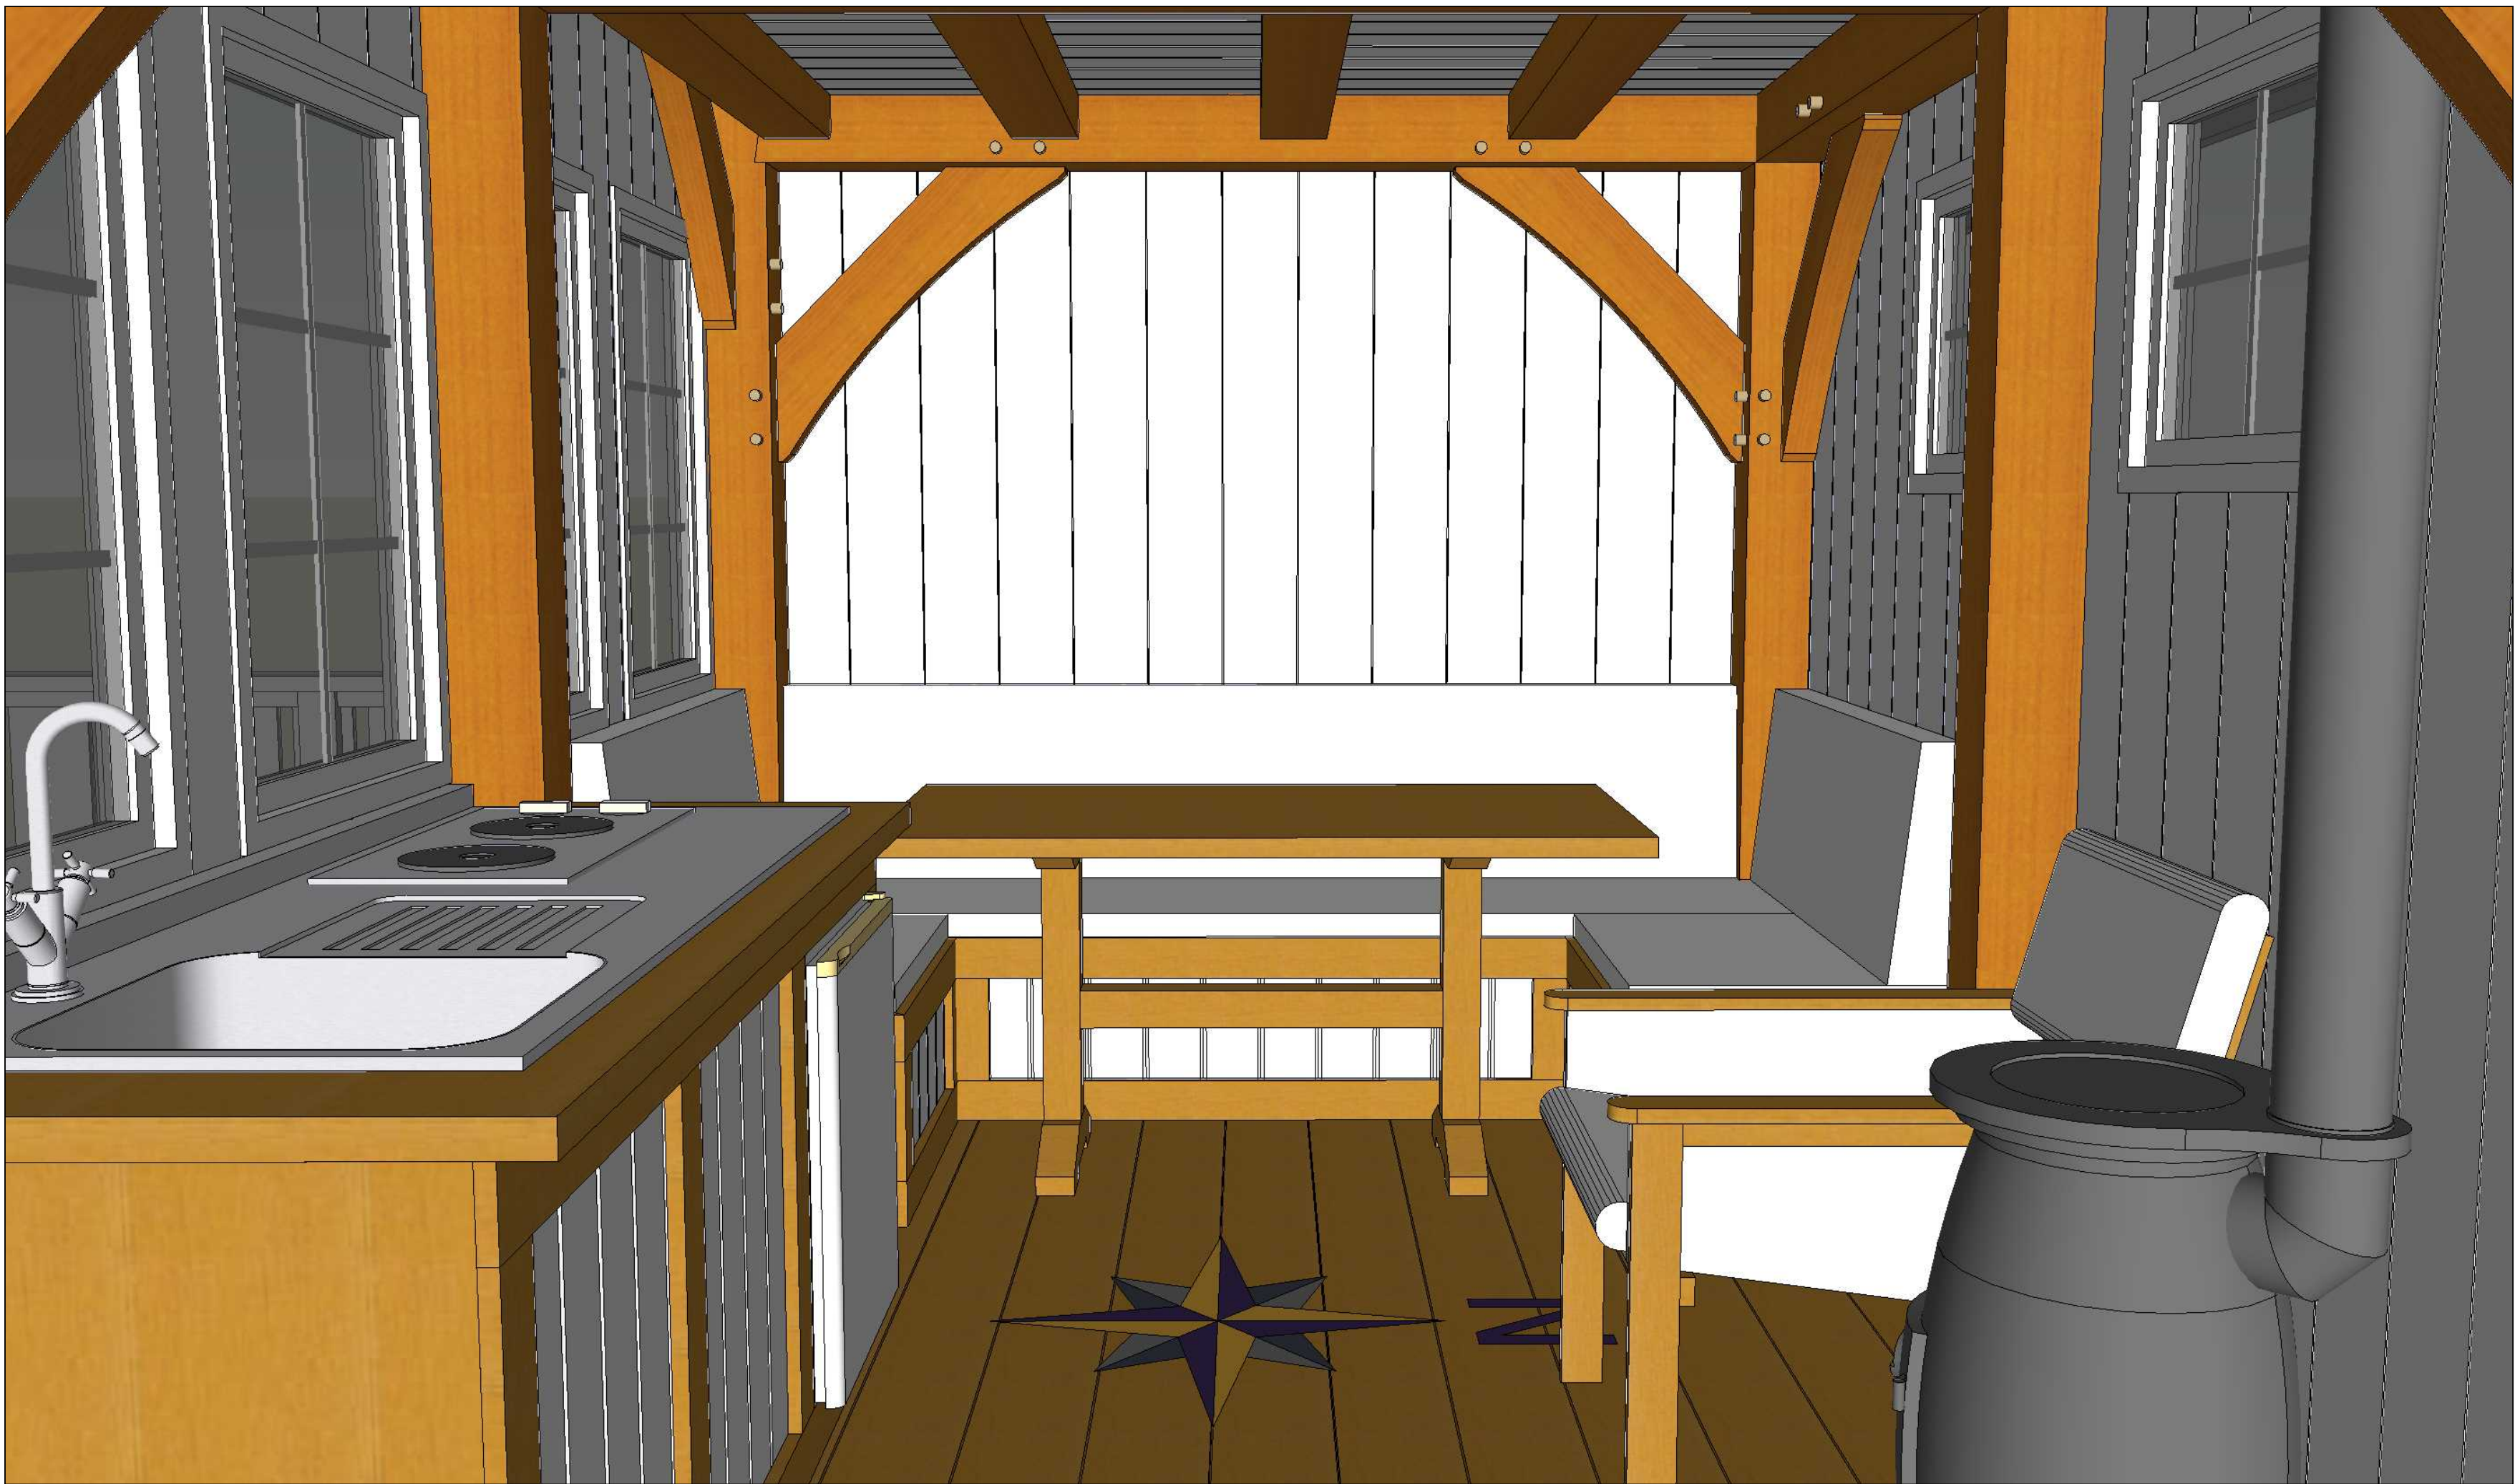

Bunkhouse HOV
Interior



Gron Timber Frame


2060 Thompson Road
Gabriola Island, BC V0R 1X7

www.GronTimberFrame.com

PH: 250.247.9256
EMAIL: GronTimberFrame@shaw.ca

For: <Client Info>

January 6, 2016

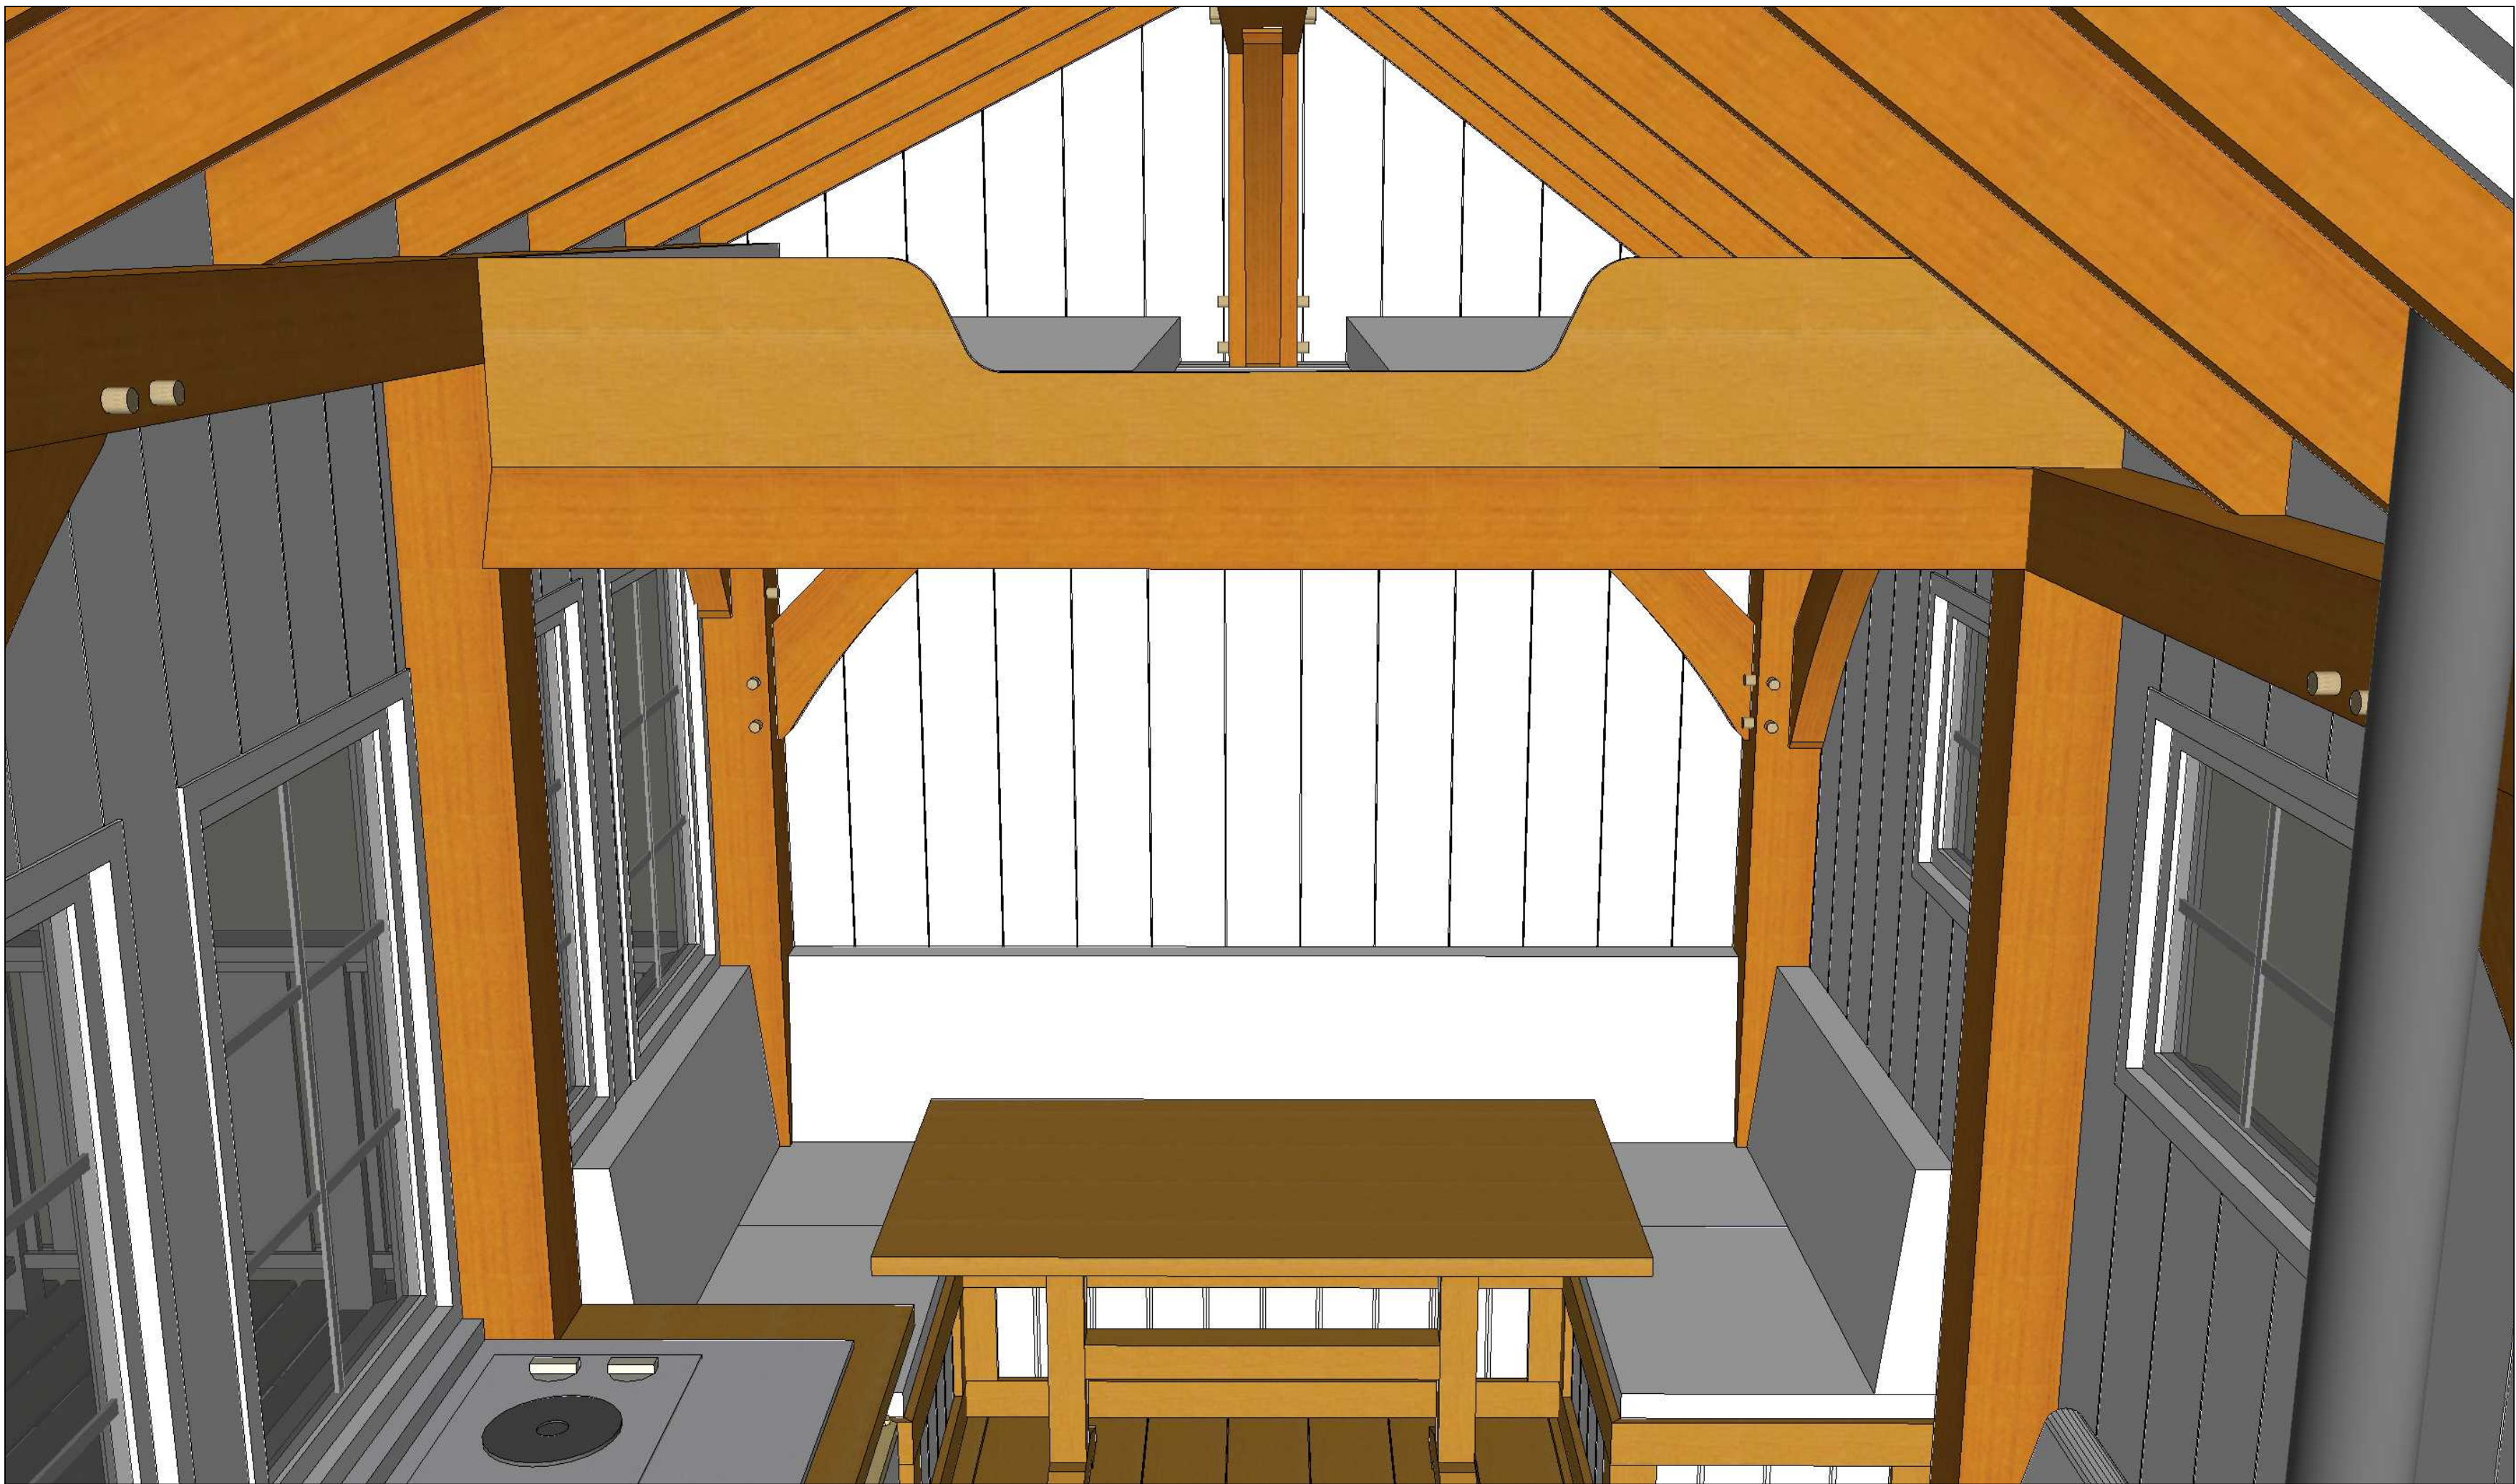

Bunkhouse HOV
Loft



Gron Timber Frame


2060 Thompson Road
Gabriola Island, BC V0R 1X7

www.GronTimberFrame.com

PH: 250.247.9256
EMAIL: GronTimberFrame@shaw.ca

For: <Client Info>

January 6, 2016

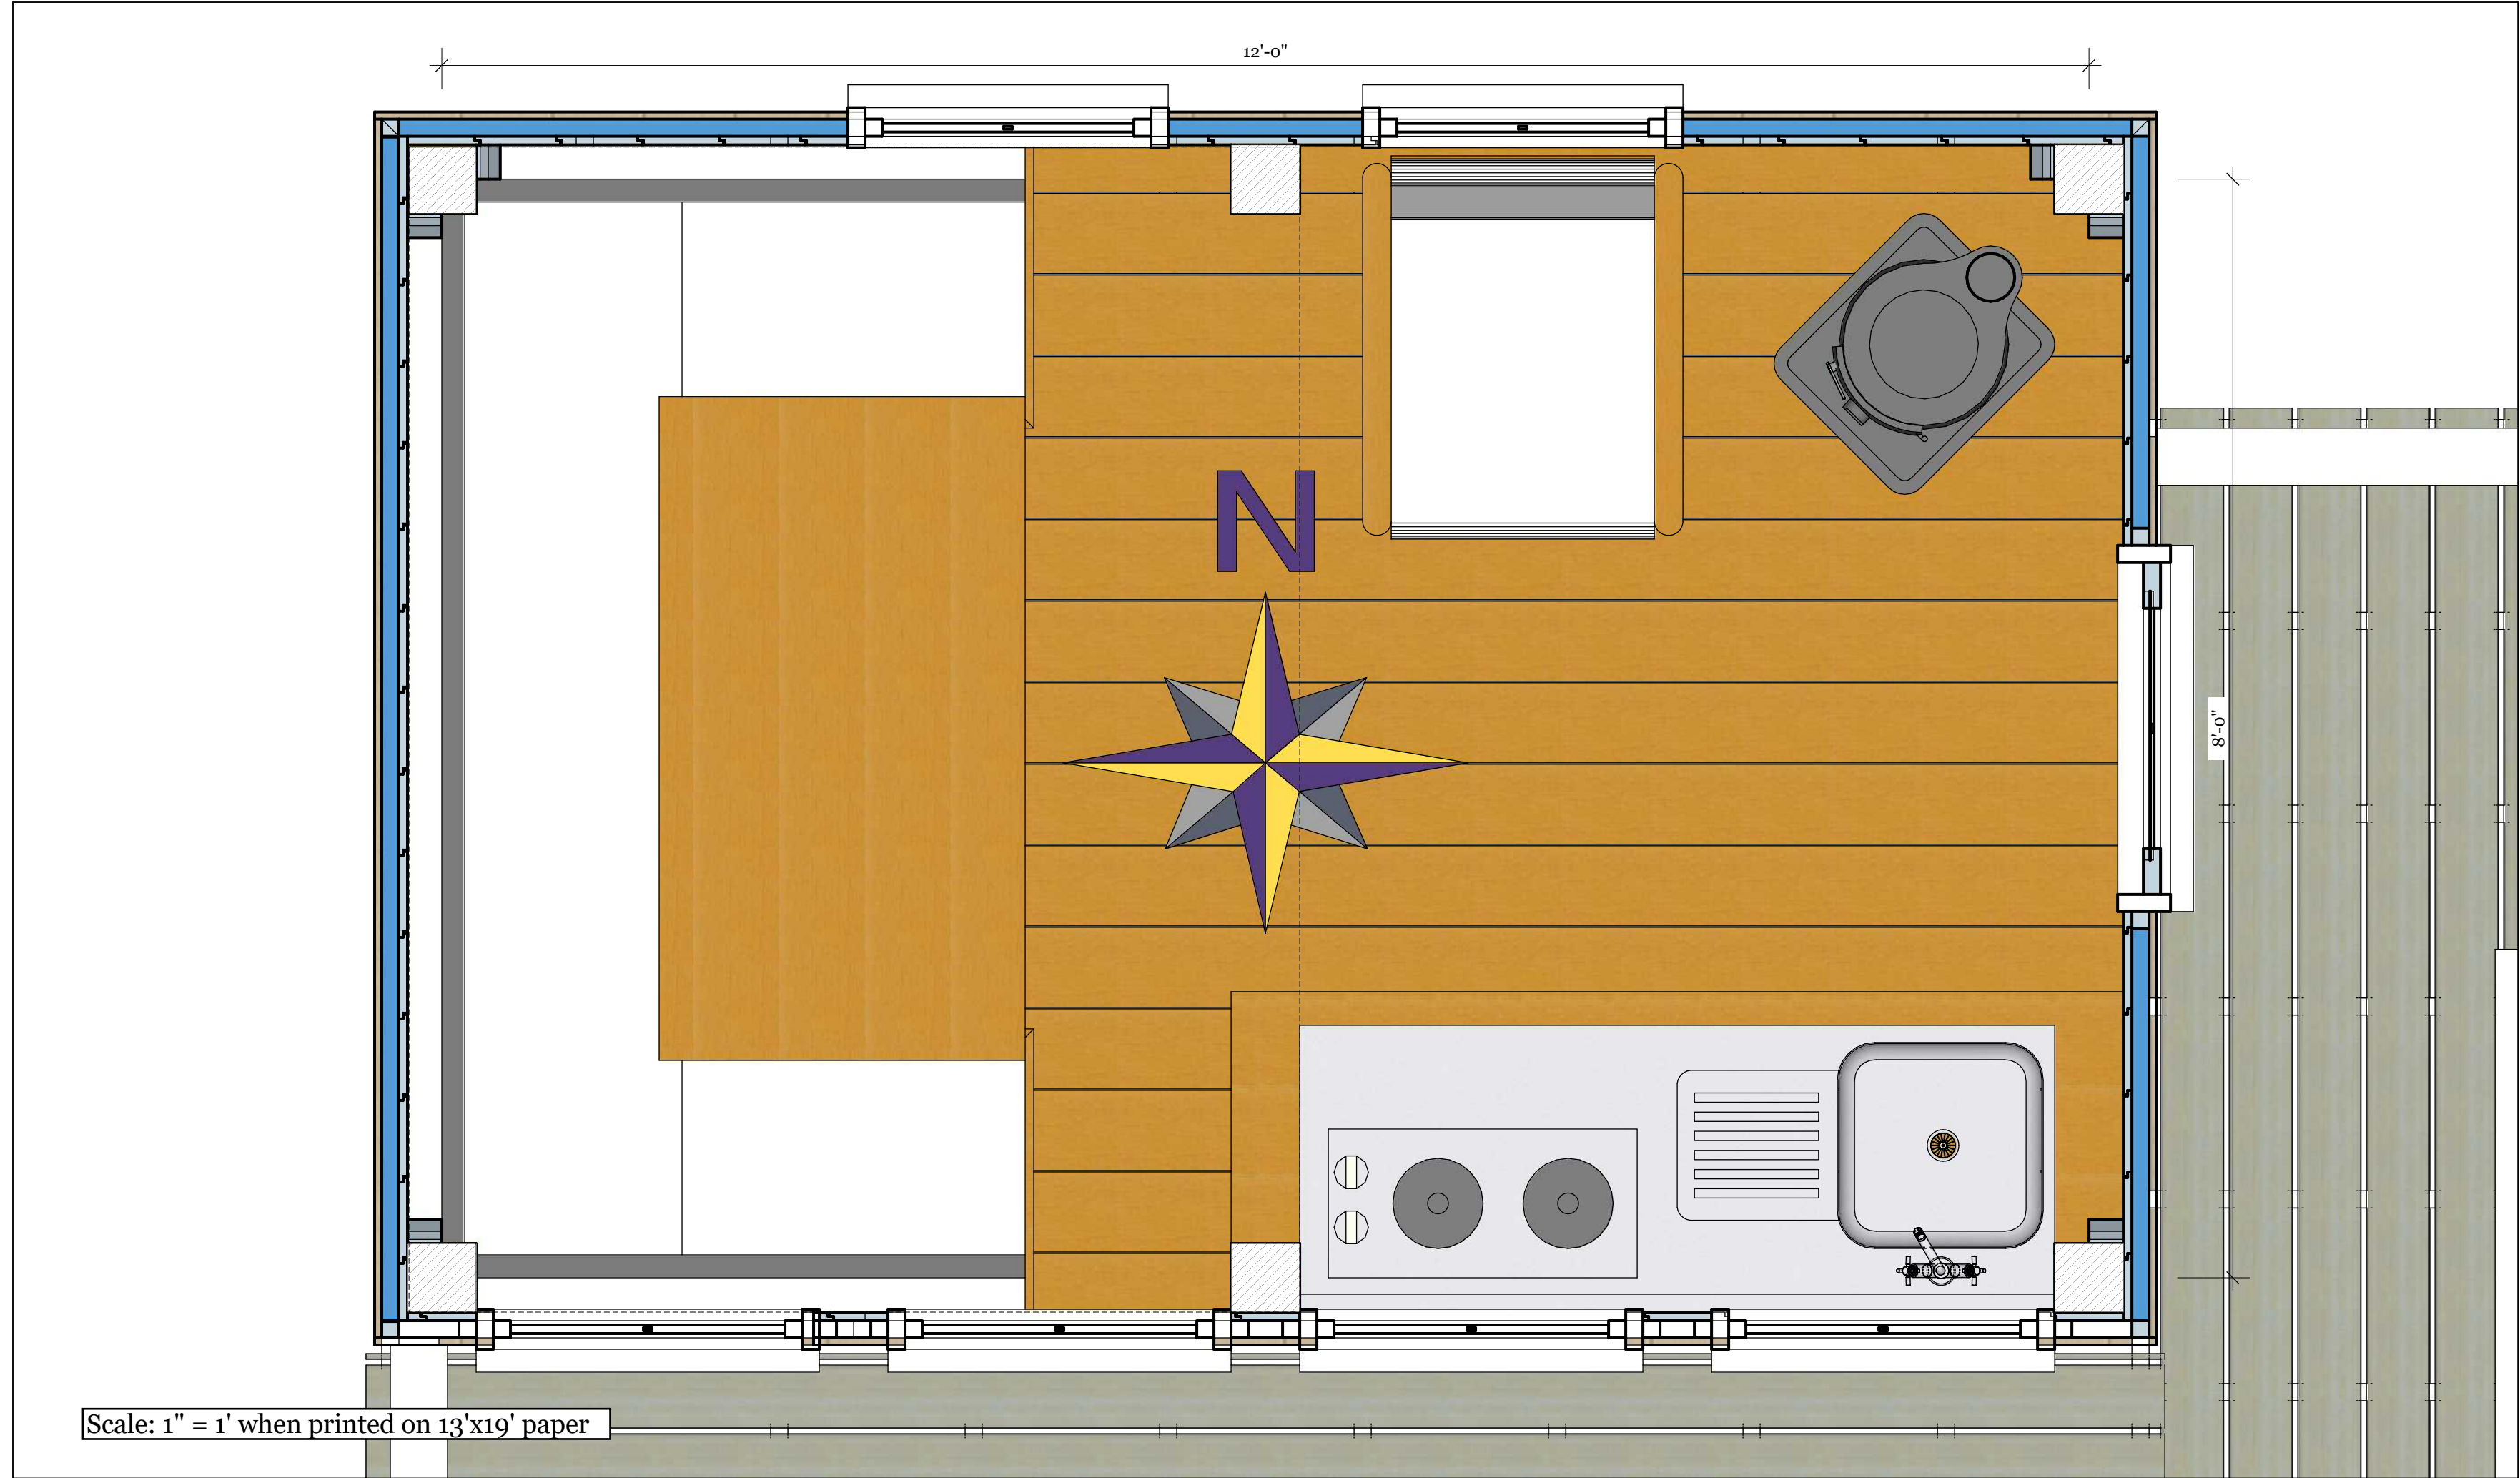

Bunkhouse HOV
Floor Plan



Gron Timber Frame


2060 Thompson Road
Gabriola Island, BC V0R 1X7

www.GronTimberFrame.com

PH: 250.247.9256
EMAIL: GronTimberFrame@shaw.ca

For: <Client Info>

January 6, 2016

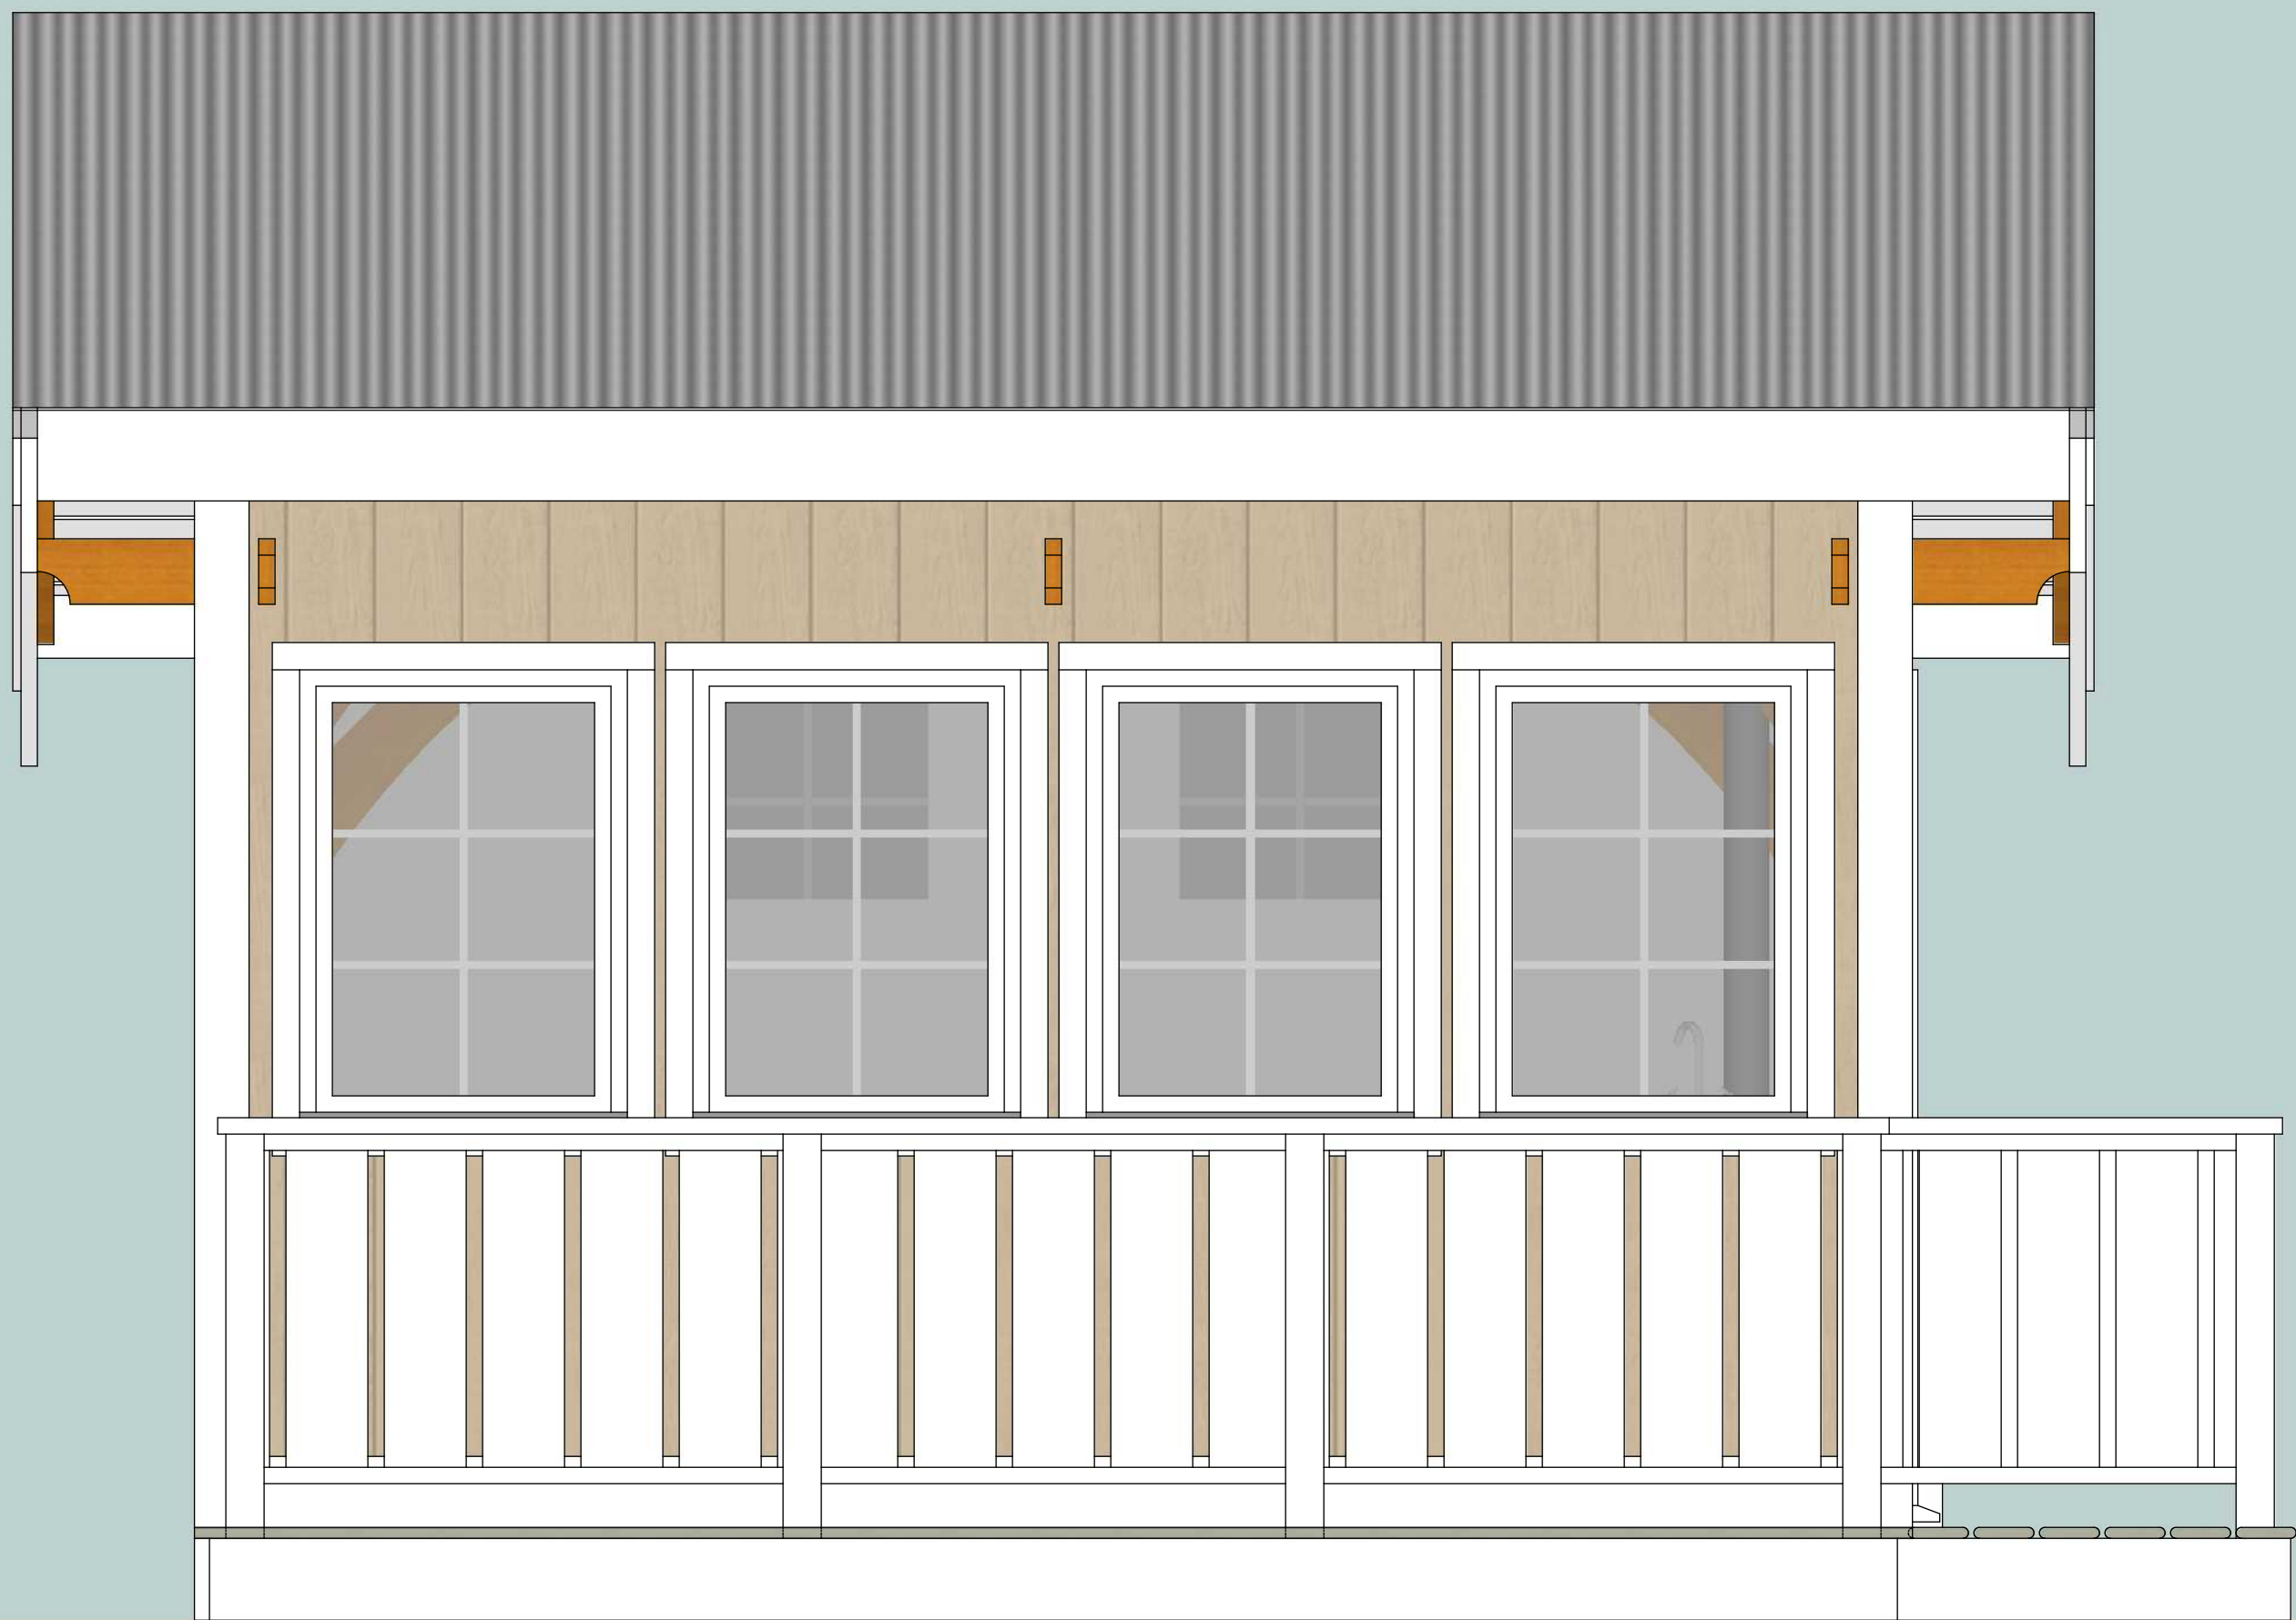

Scale: 3/4" = 1' when printed on 13'x19' paper

**Bunkhouse HOV
Front Elevation**



Gron Timber Frame


2060 Thompson Road
Gabriola Island, BC V0R 1X7

www.GronTimberFrame.com

PH: 250.247.9256
EMAIL: GronTimberFrame@shaw.ca

For: <Client Info>

January 6, 2016

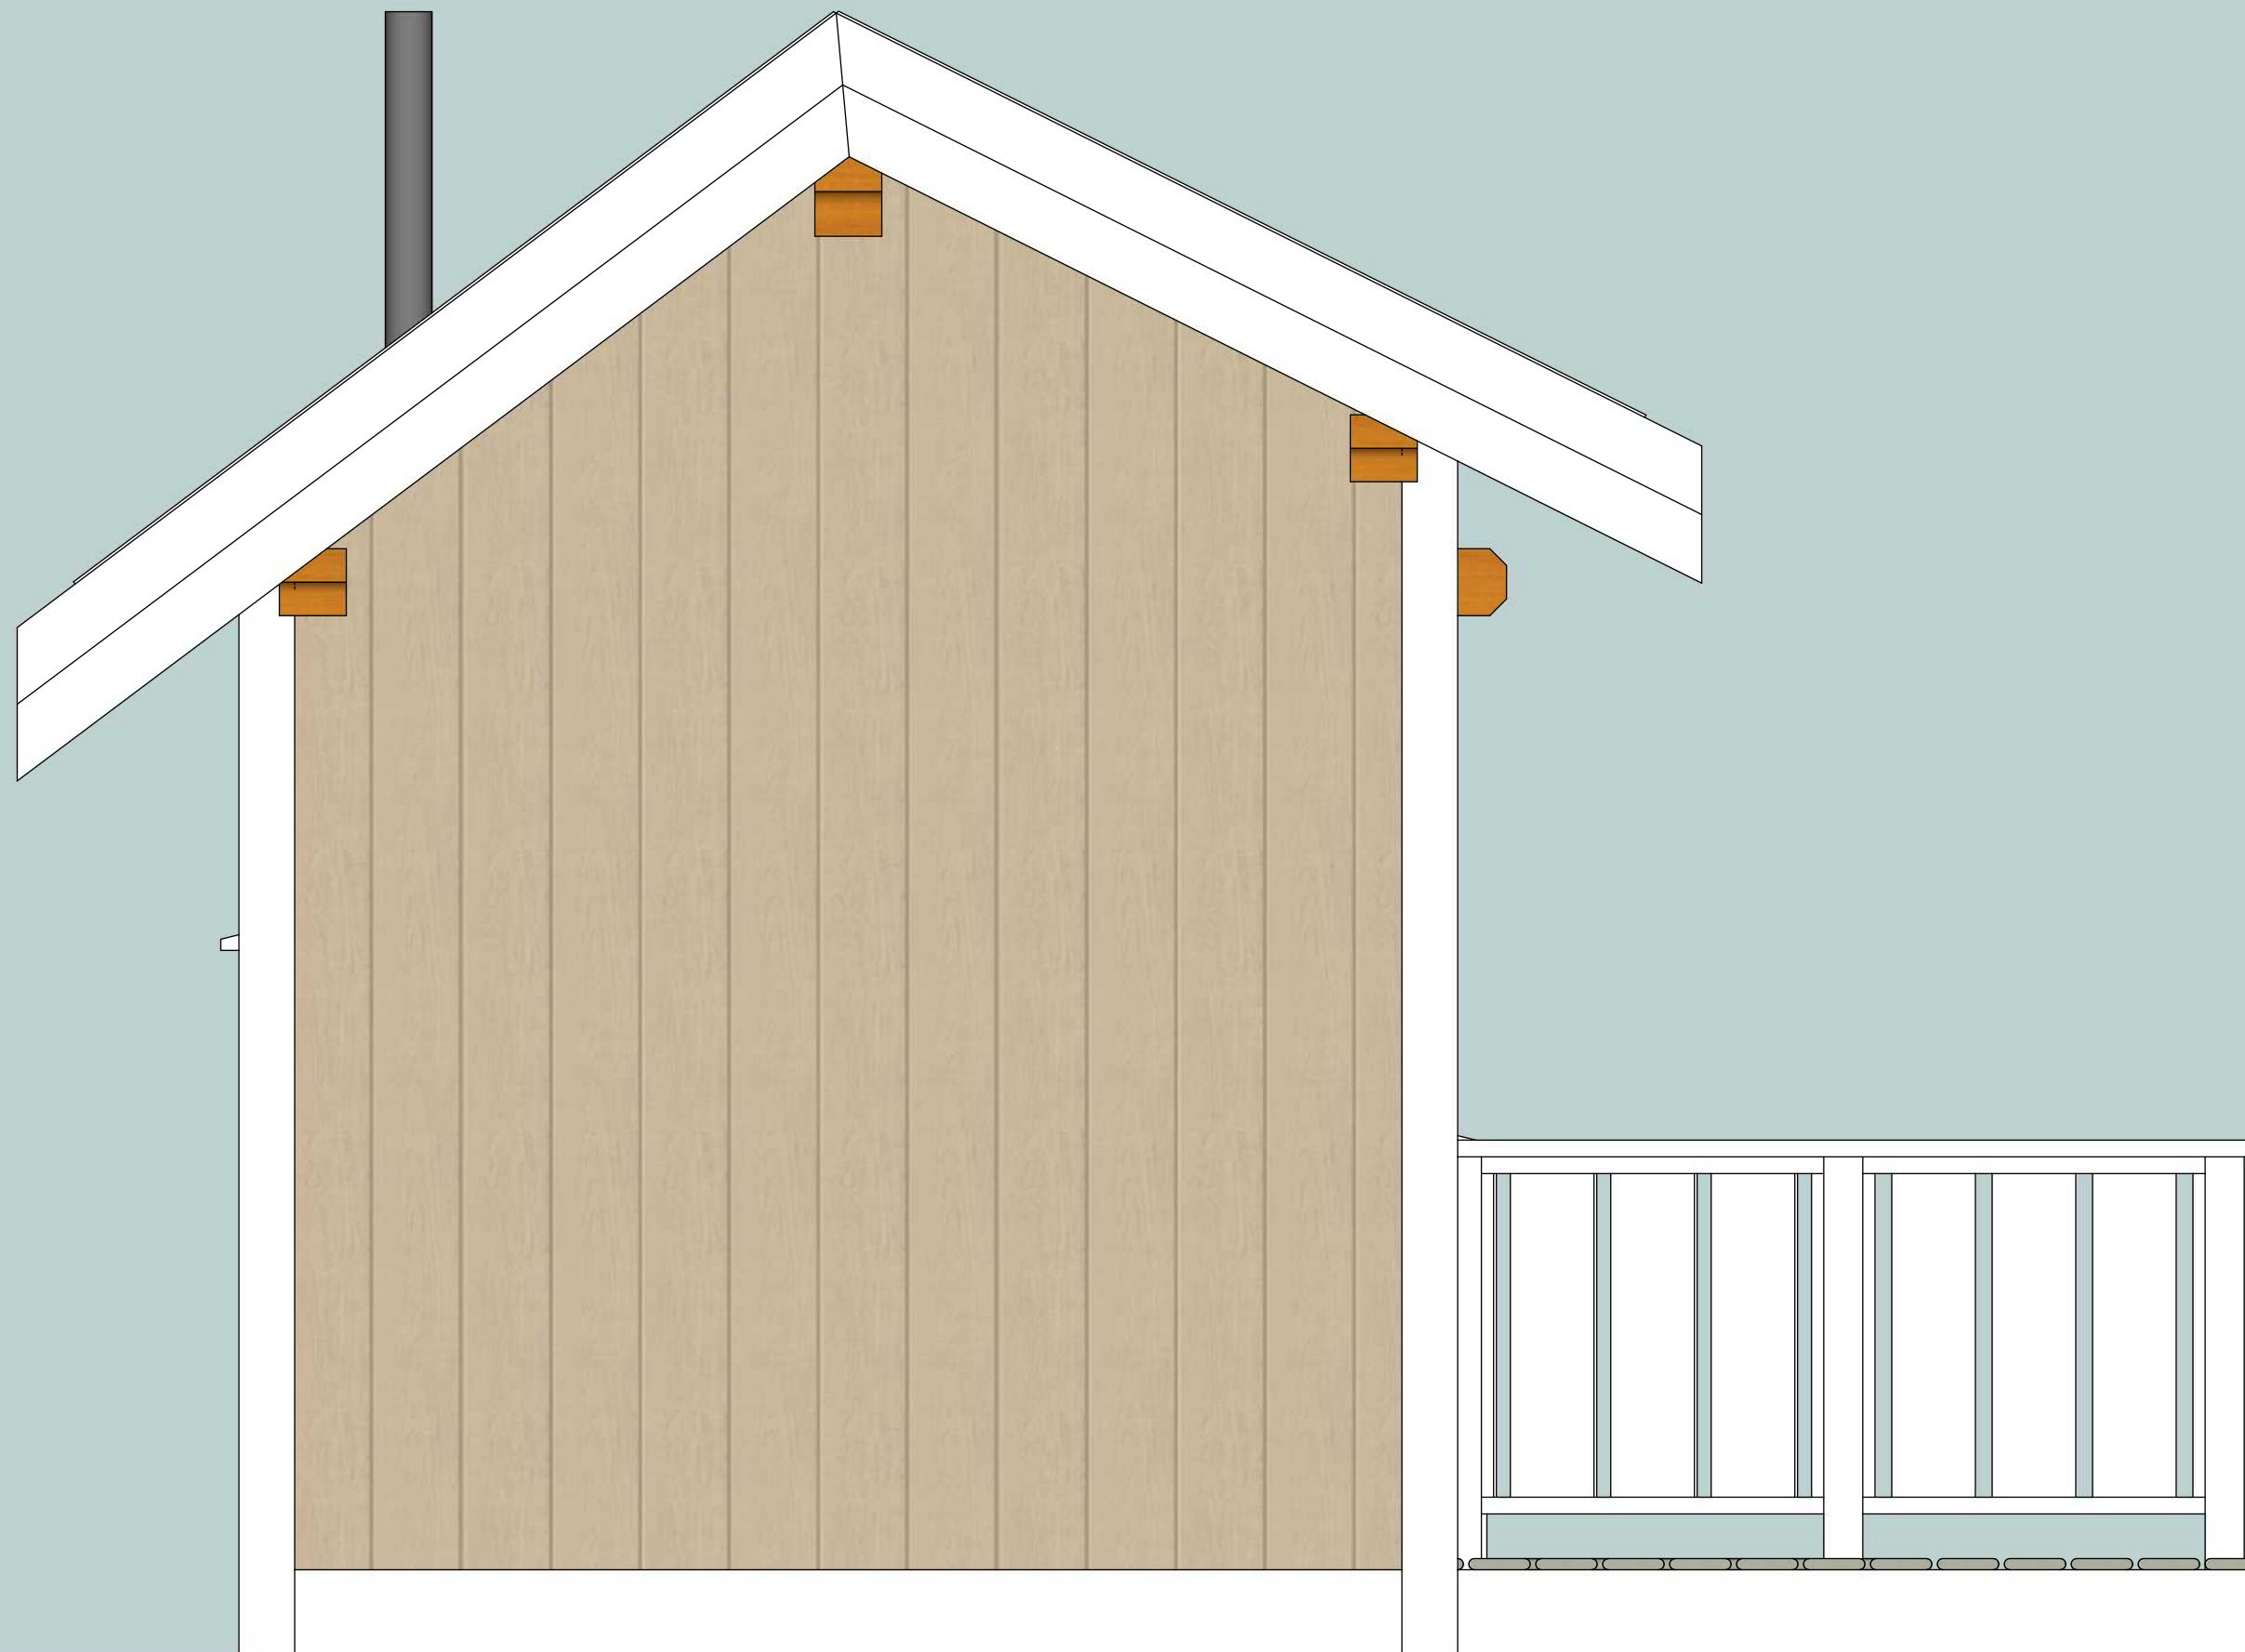

Scale: 3/4" = 1' when printed on 13'x19' paper

**Bunkhouse HOV
Side Elevation**



Gron Timber Frame

2060 Thompson Road
Gabriola Island, BC V0R 1X7

www.GronTimberFrame.com

PH: 250.247.9256
EMAIL: GronTimberFrame@shaw.ca

For: <Client Info>

January 6, 2016