



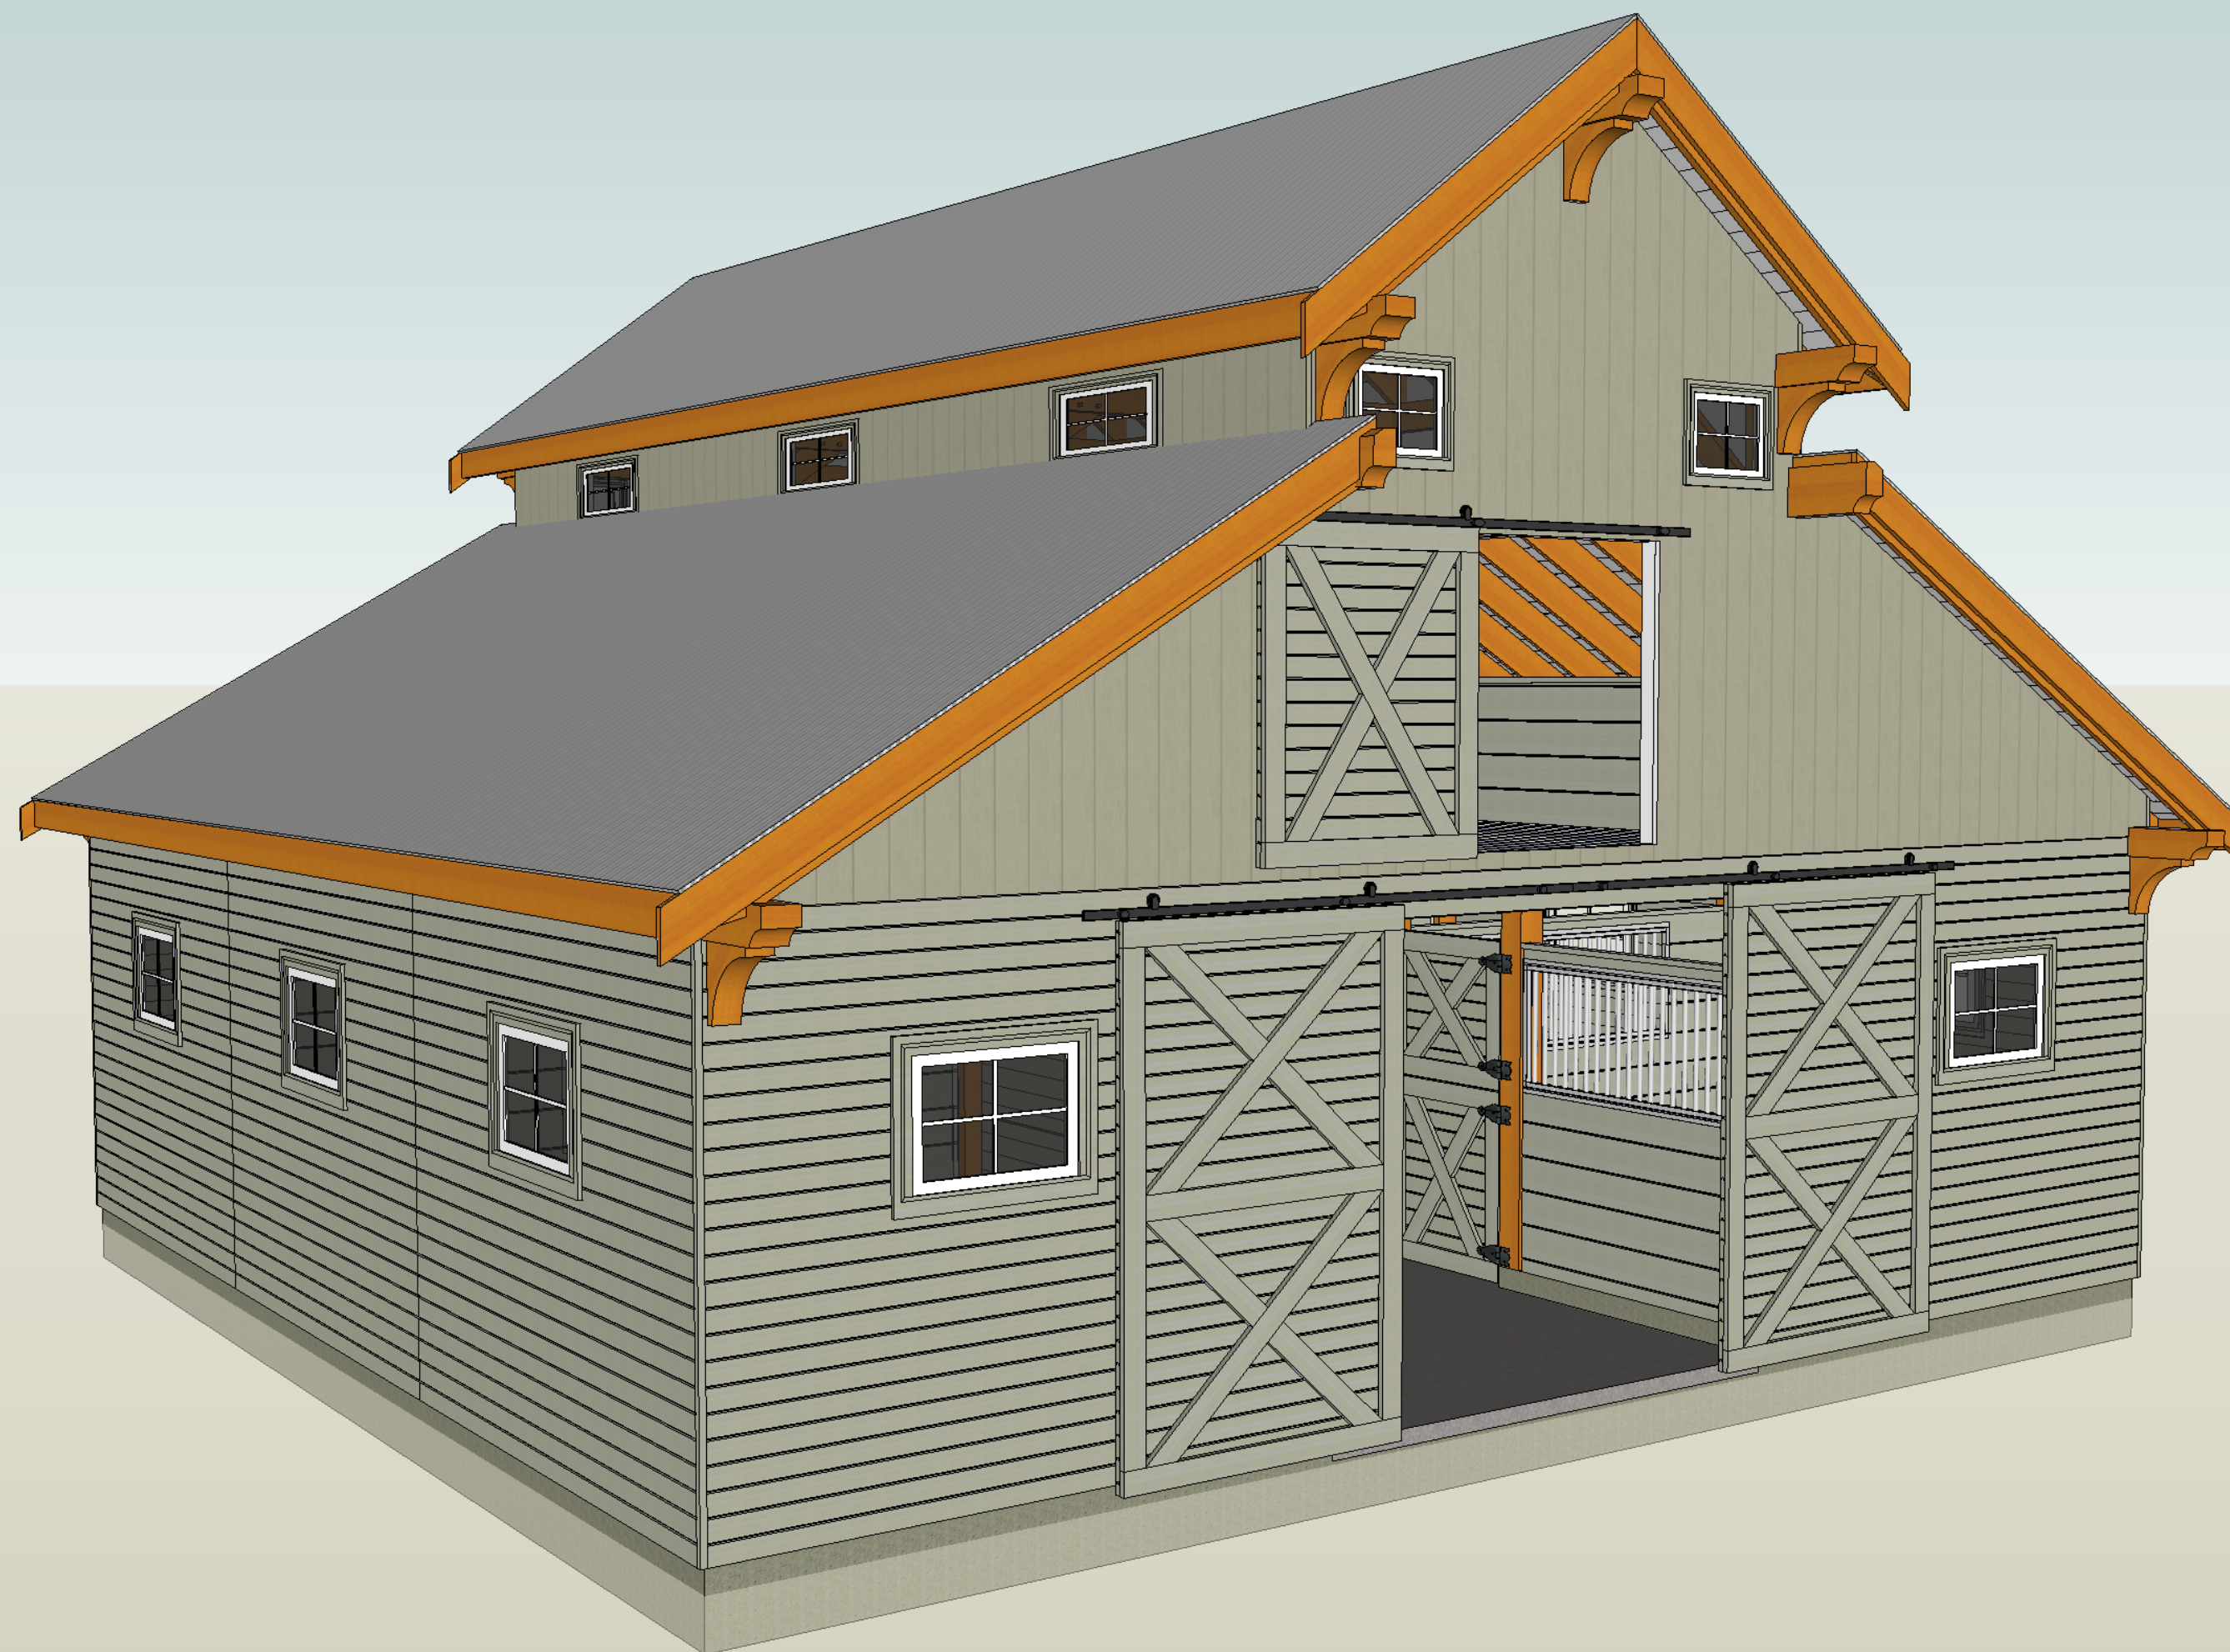

Chilcotin 36
6 Stall + Loft

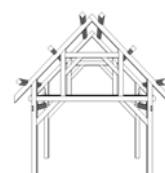

Gron Timber Frame

2060 Thompson Road
Gabriola Island, BC V0R 1X7

www.GronTimberFrame.com

PH: 250.247.9256
EMAIL: GronTimberFrame@shaw.ca

For: <Client Info>

October 24, 2015



Chilcotin 36
Interior



Gron Timber Frame

2060 Thompson Road
Gabriola Island, BC V0R 1X7

www.GronTimberFrame.com


PH: 250.247.9256
EMAIL: GronTimberFrame@shaw.ca

For: <Client Info>

October 24, 2015



Chilcotin 36
Loft

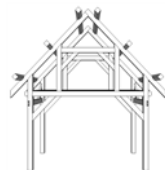

Gron Timber Frame


2060 Thompson Road
Gabriola Island, BC V0R 1X7

www.GronTimberFrame.com


PH: 250.247.9256
EMAIL: GronTimberFrame@shaw.ca

For: <Client Info>

October 24, 2015

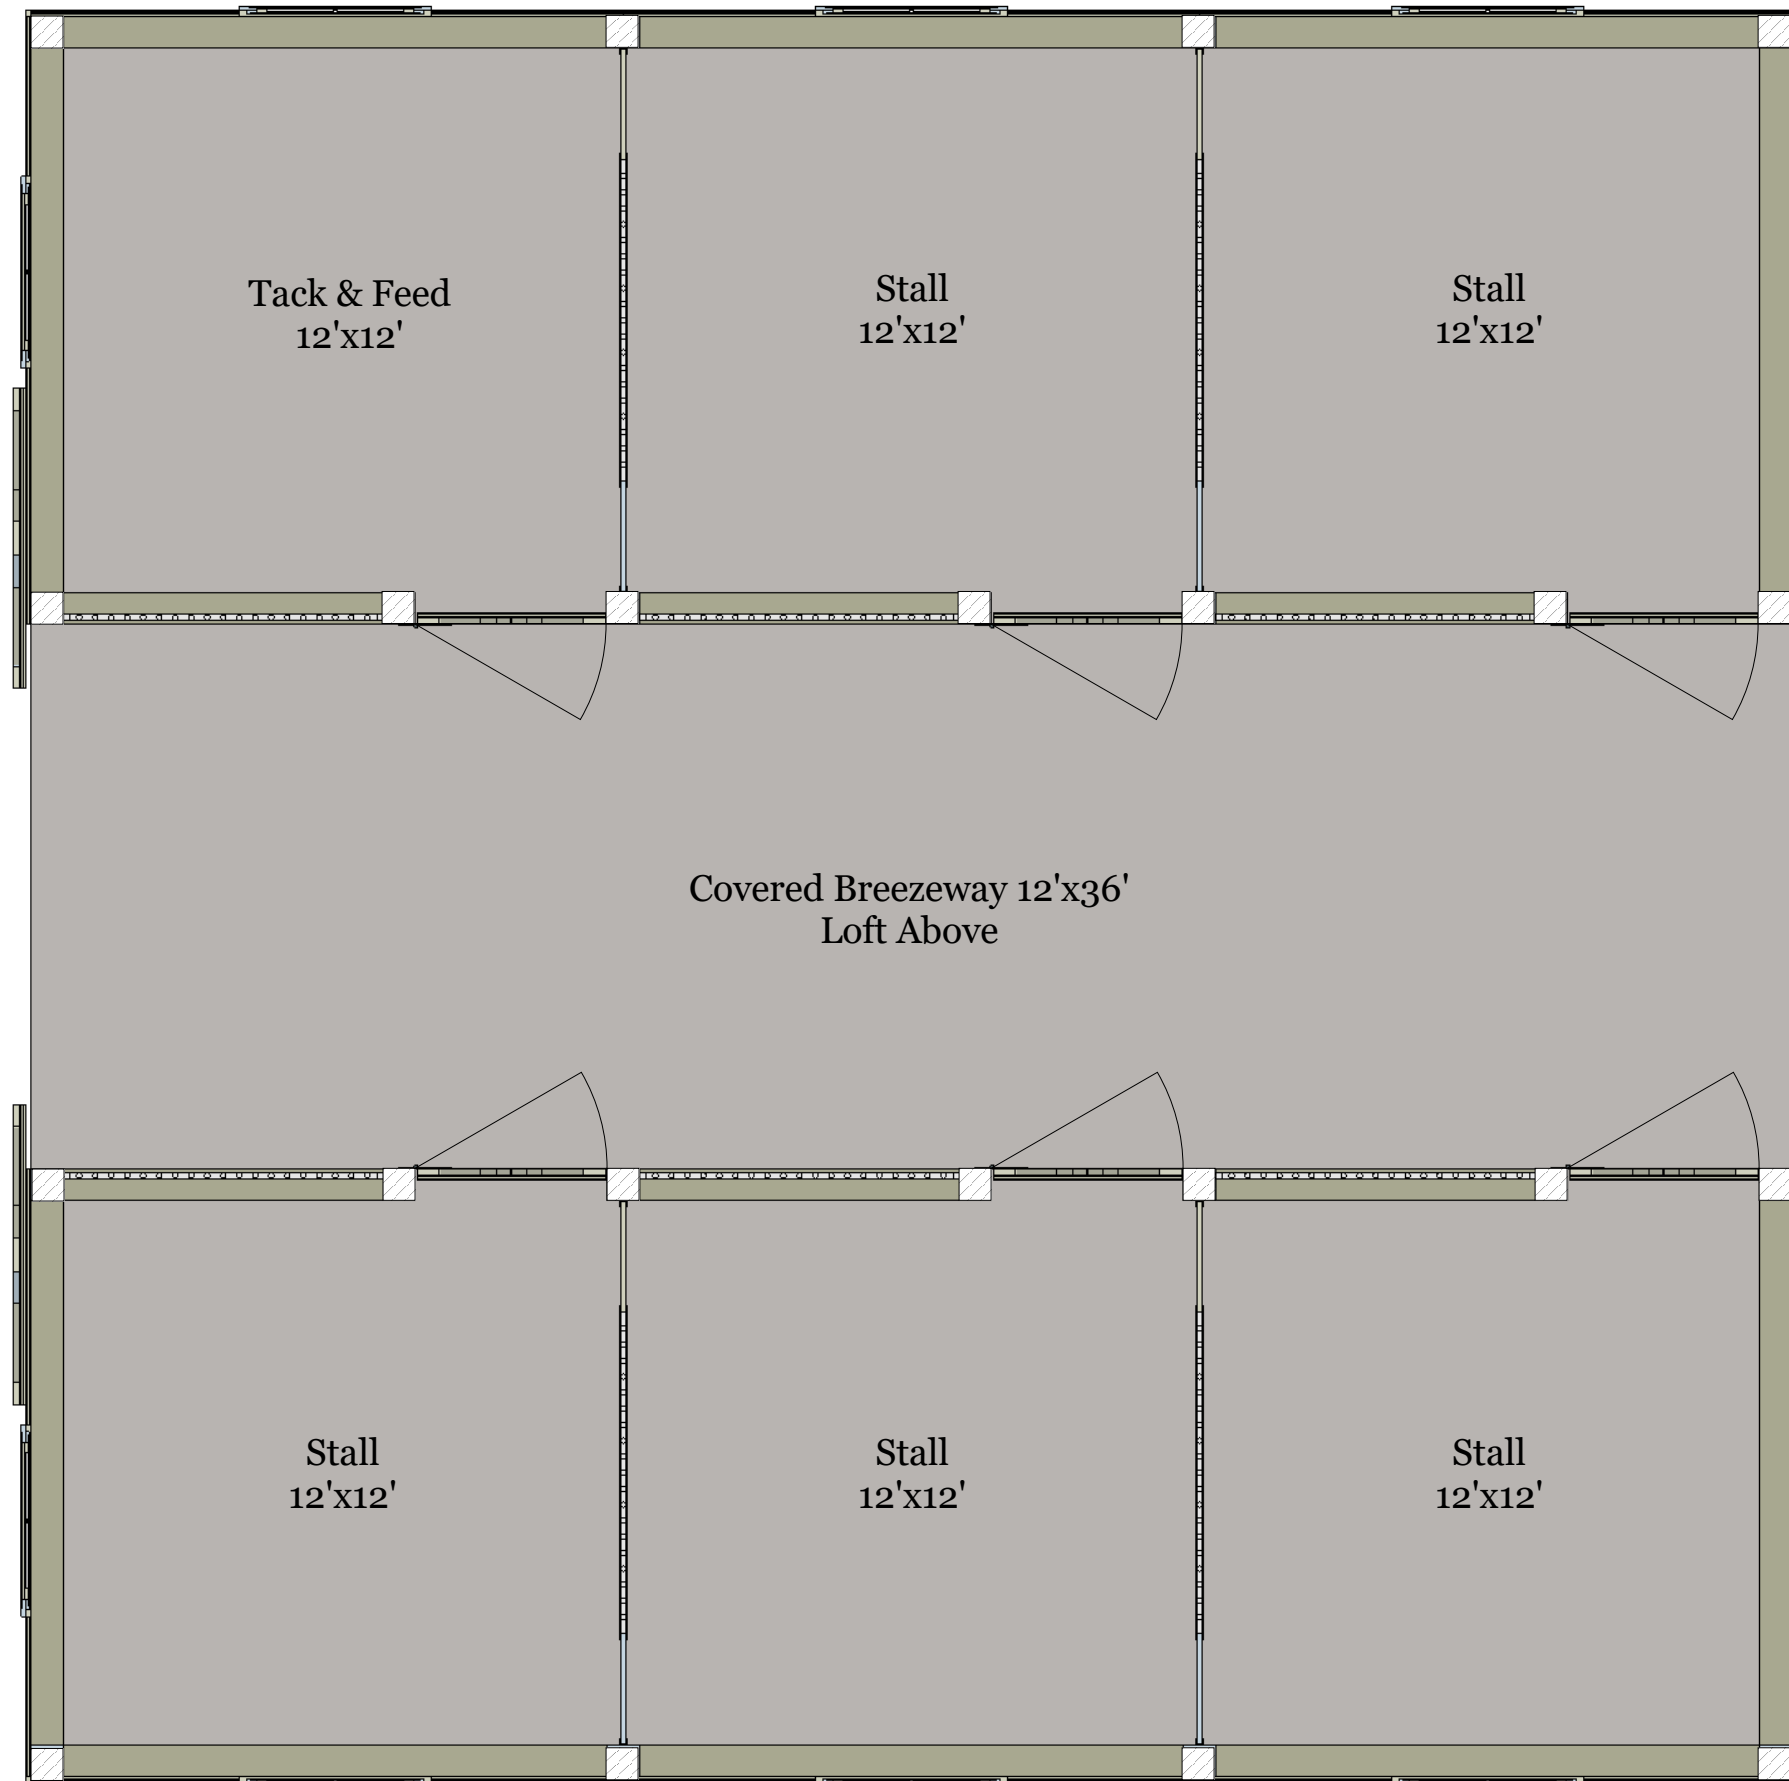

Chilcotin 36
Floor Plan

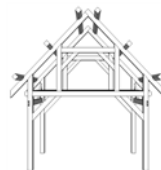

Gron Timber Frame

2060 Thompson Road
Gabriola Island, BC V0R 1X7

www.GronTimberFrame.com

PH: 250.247.9256
EMAIL: GronTimberFrame@shaw.ca


For: <Client Info>

October 24, 2015

Scale: 3/8" = 1' on 13"x19" paper



Chilcotin 36
Front Elevation

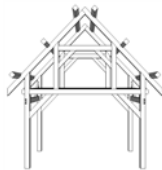

Gron Timber Frame


2060 Thompson Road
Gabriola Island, BC V0R 1X7

www.GronTimberFrame.com

PH: 250.247.9256
EMAIL: GronTimberFrame@shaw.ca


For:<Client Info>

October 24, 2015

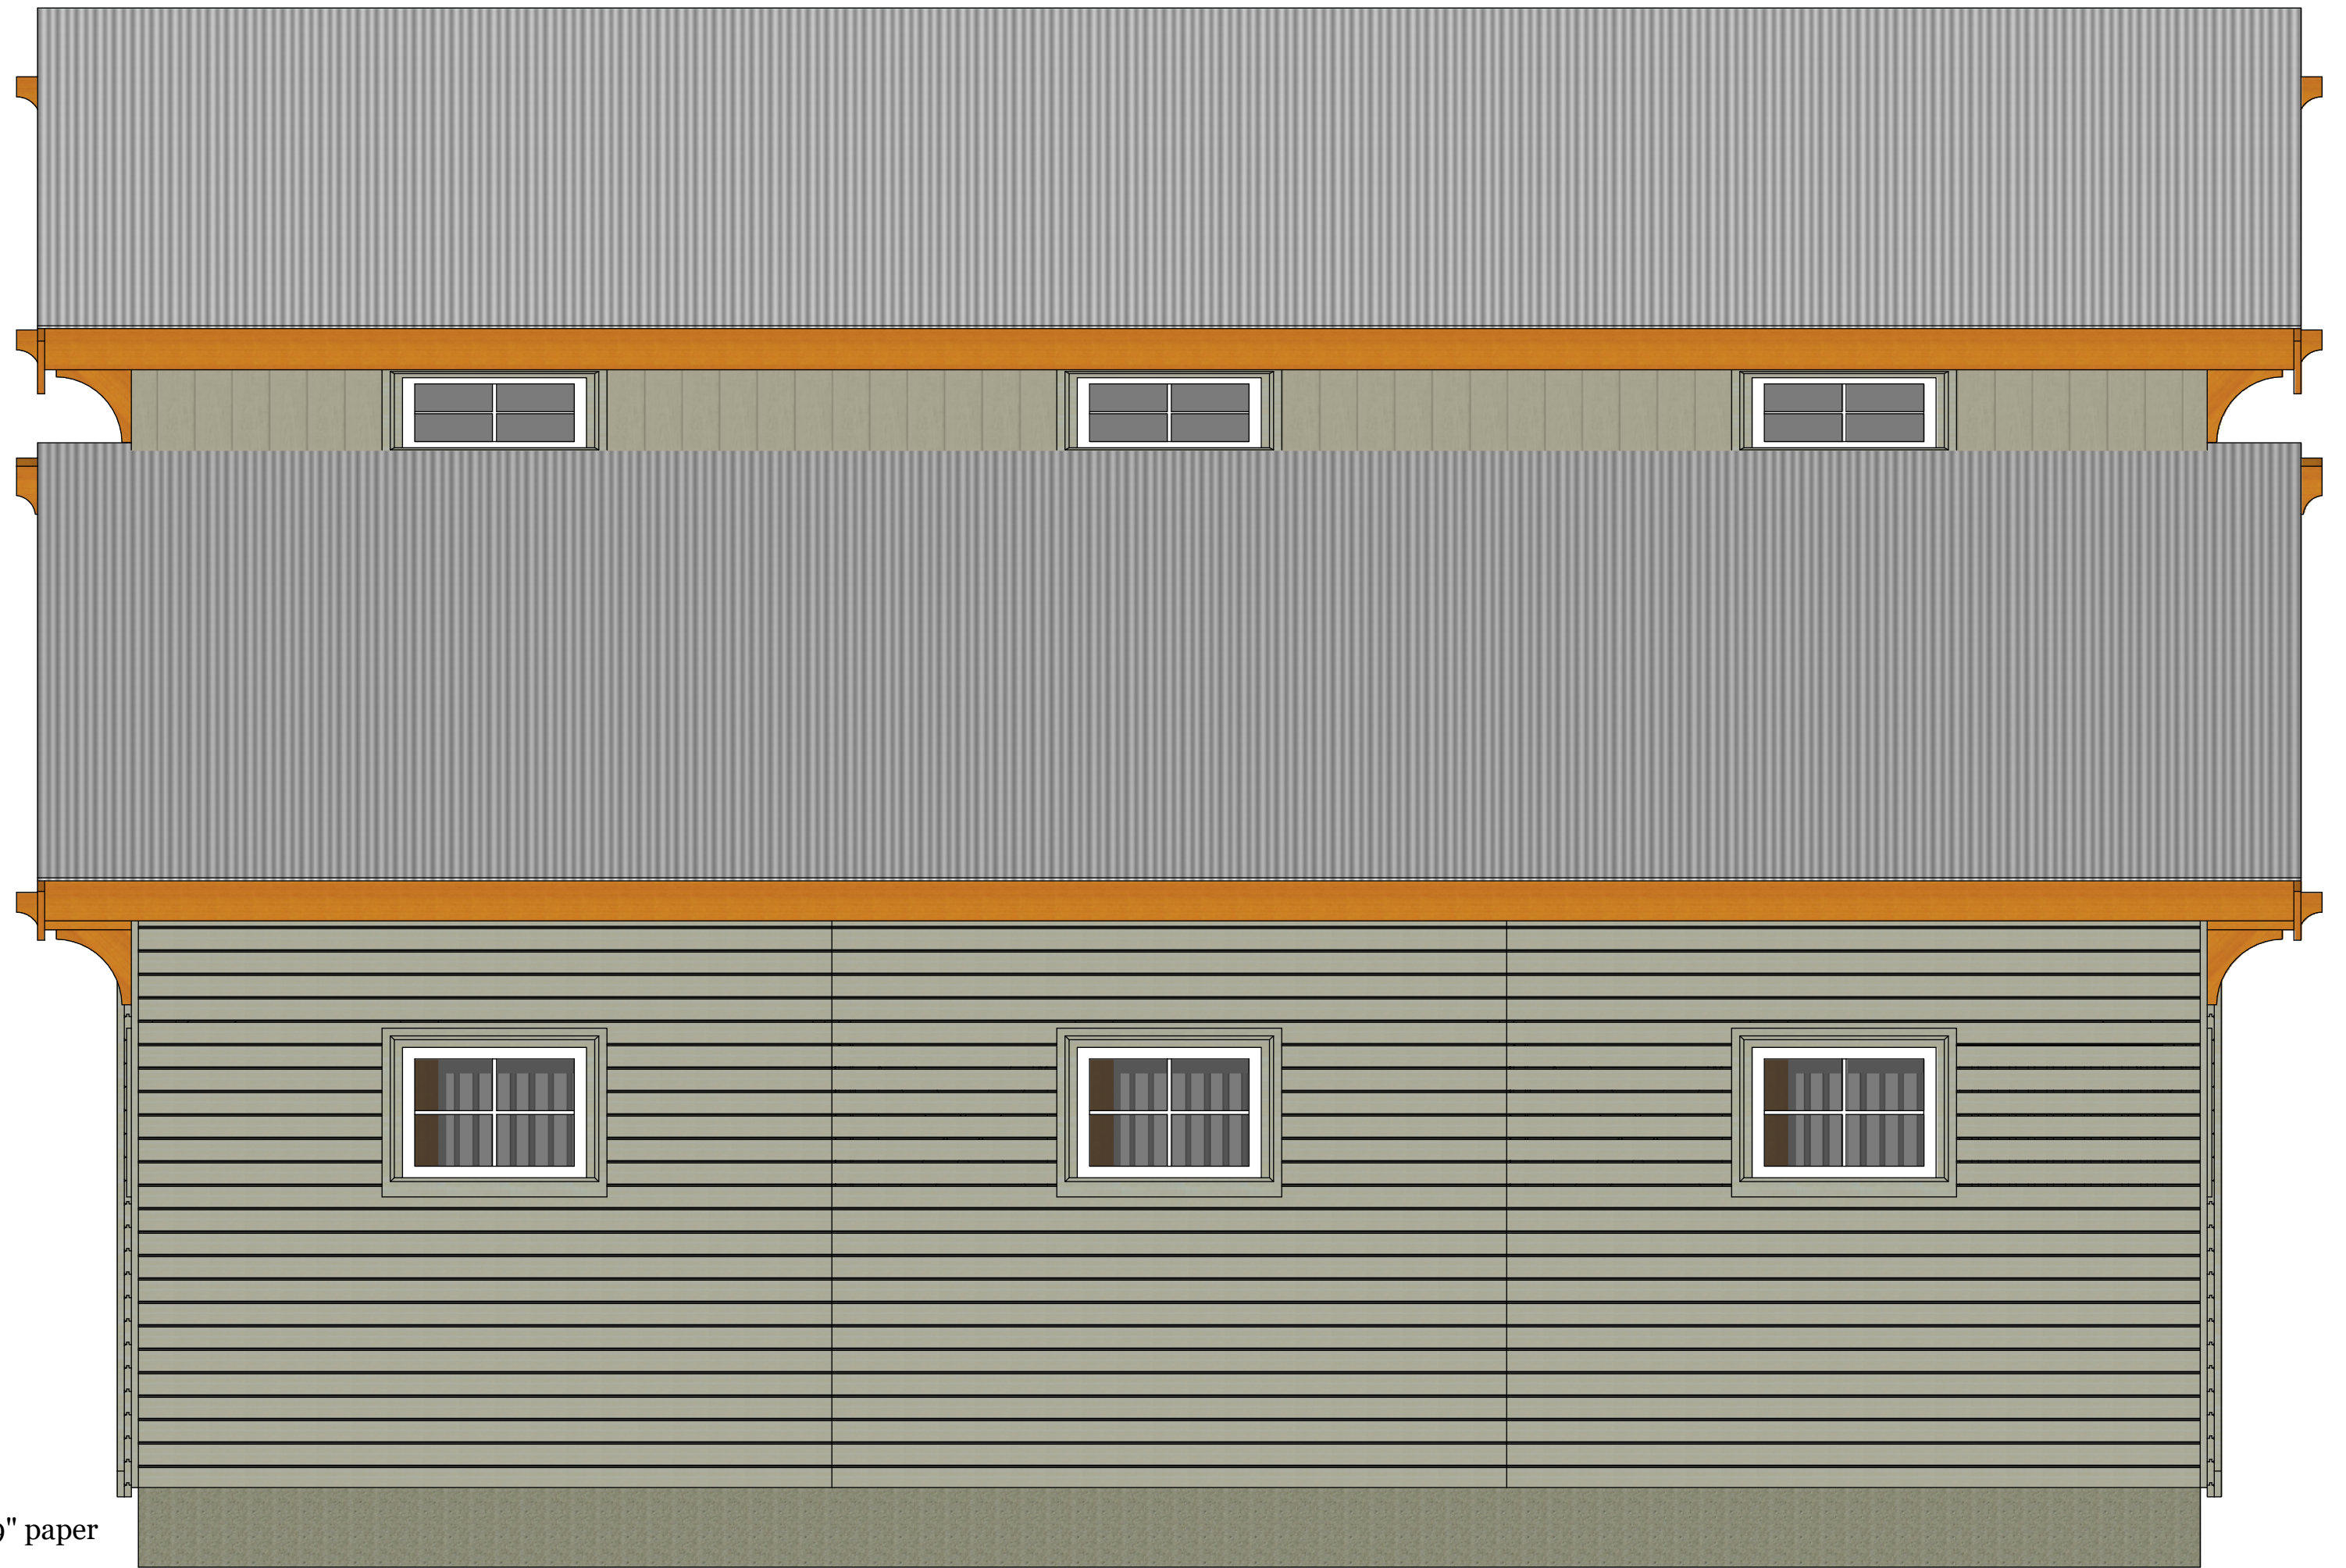

Scale: 3/8" = 1' on 13"x19" paper

Chilcotin 36
Side Elevation

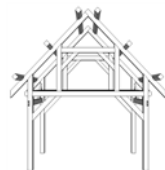

Gron Timber Frame

2060 Thompson Road
Gabriola Island, BC V0R 1X7

www.GronTimberFrame.com

PH: 250.247.9256
EMAIL: GronTimberFrame@shaw.ca

For: <Client Info>

October 24, 2015