

**Architect:**

**Thomas McInerney ARCHITECT**  
 www.thomasarchitect.com  
 1208 MARCY STREET IOWA CITY, IOWA 52240  
 319-331-0365  
 thomas@thomasarchitect.com

ITEMS SHOWN ARE DIAGRAMMATIC AND ARE SHOWN FOR THE LIMITED PURPOSE OF INDICATING PROPOSED LOCATIONS OF THE DESIGN. CONTRACTORS SHALL PROVIDE WORK IN ACCORDANCE WITH ALL APPLICABLE CODES AND REGULATIONS REQUIRED BY THE AUTHORITY HAVING JURISDICTION. CONTRACTOR SHALL COORDINATE THE INSTALLATION OF NEW SYSTEMS WITH EXISTING SYSTEMS.

Thomas McInerney Architect reserves the right to determine a fair and equitable solution to any problems, mistakes, oversights or hidden damage. Please do not hesitate to phone our office at 319-331-0365, especially immediately upon discovery a conflict with the Scope of Work.

Please do not instinctively produce a solution or proceed with work that would result in a change order requiring reimbursement by the owner.

Any solutions outside this policy shall be with prior approval and will be at the franchisee's or contractor's expense.

**Project:**

**Ironside Apparel & Promotions Inc.**  
 240 Prospect PL SW  
 Cedar Rapids, Iowa

**Project number: 11.06**

**Note:** © COPYRIGHT UNAUTHORIZED COPYING, DISCLOSURE OR CONSTRUCTION WITHOUT WRITTEN PERMISSION BY THOMAS MCINERNEY, ARCHITECT, IS PROHIBITED.


**Issue date:**

Date	Description
2011.05.27	Permit Application
2011.06.24	Add Urinal
2011.07.01	Revisions - Permit
2011.07.24	Construction Drawings


**Sheet Title:**

**Plan, Sections and Elevations**  
 Sheet Number:


**A-401**

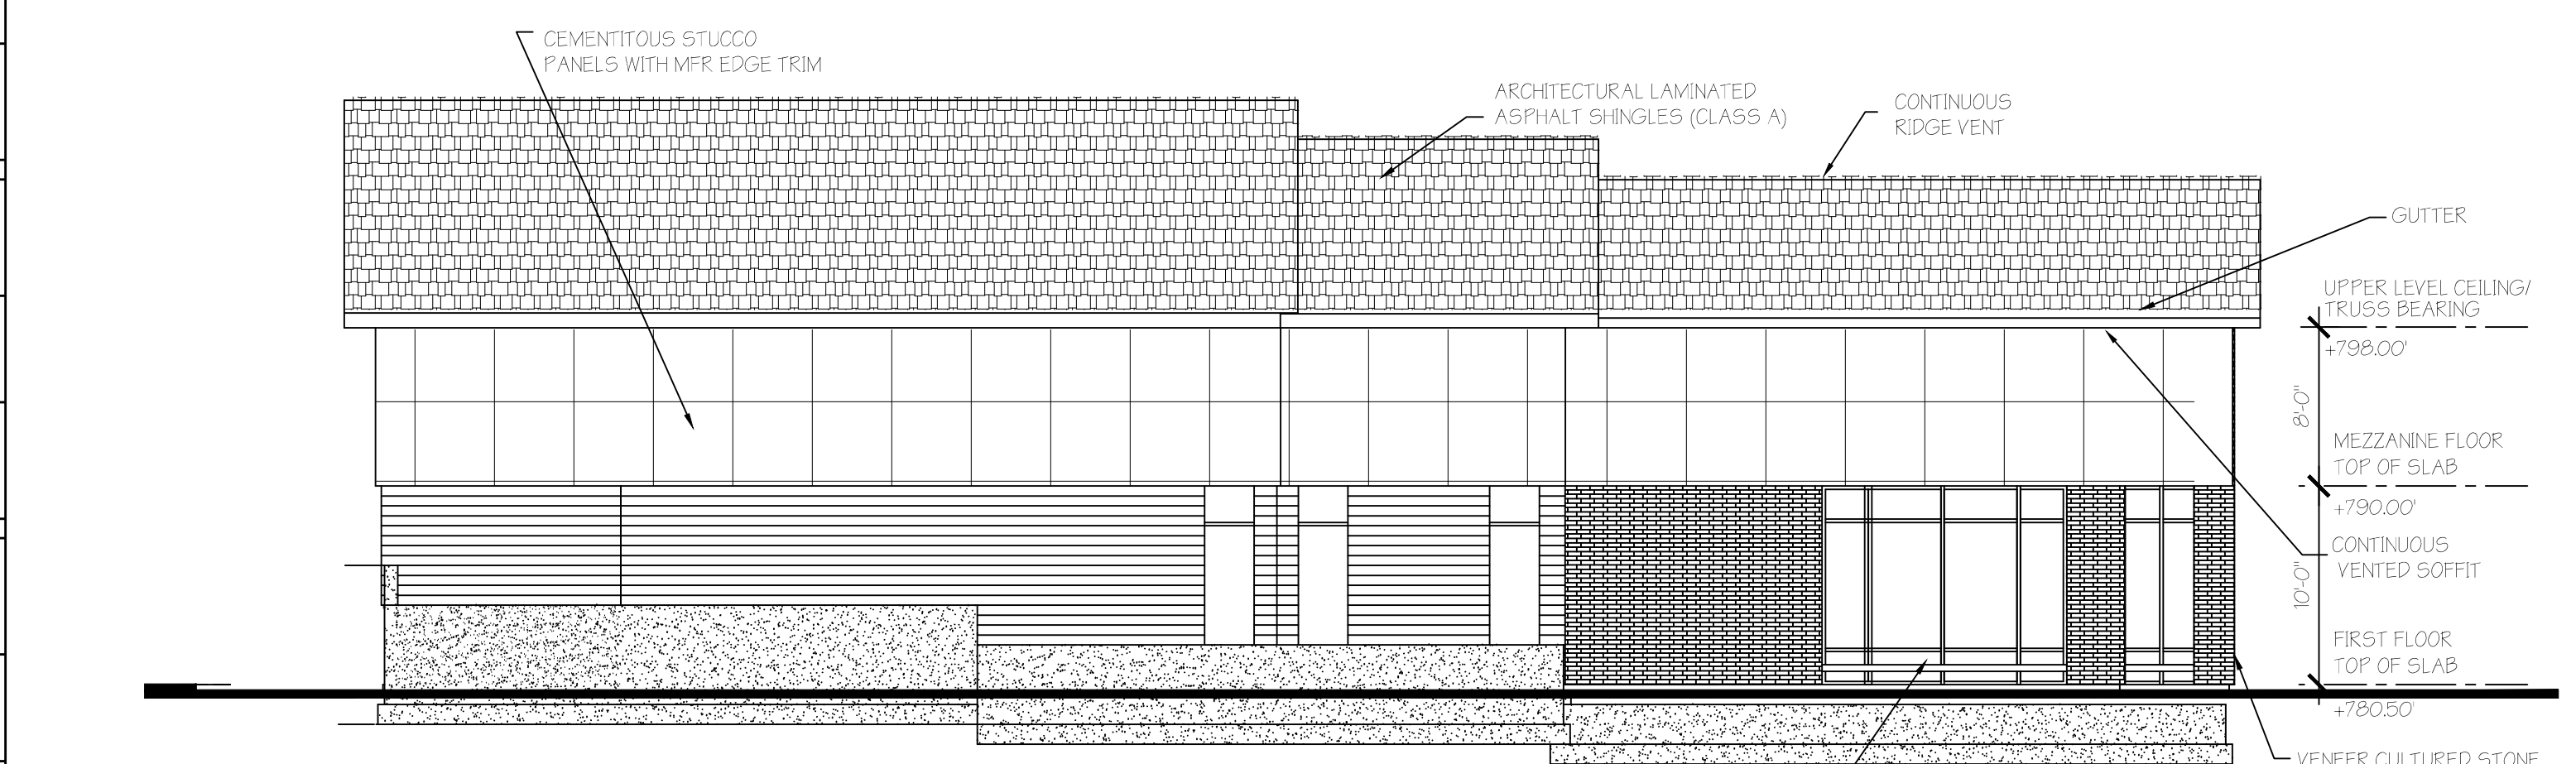


**D WEST ELEVATION**  
 1/8" = 1'-0"

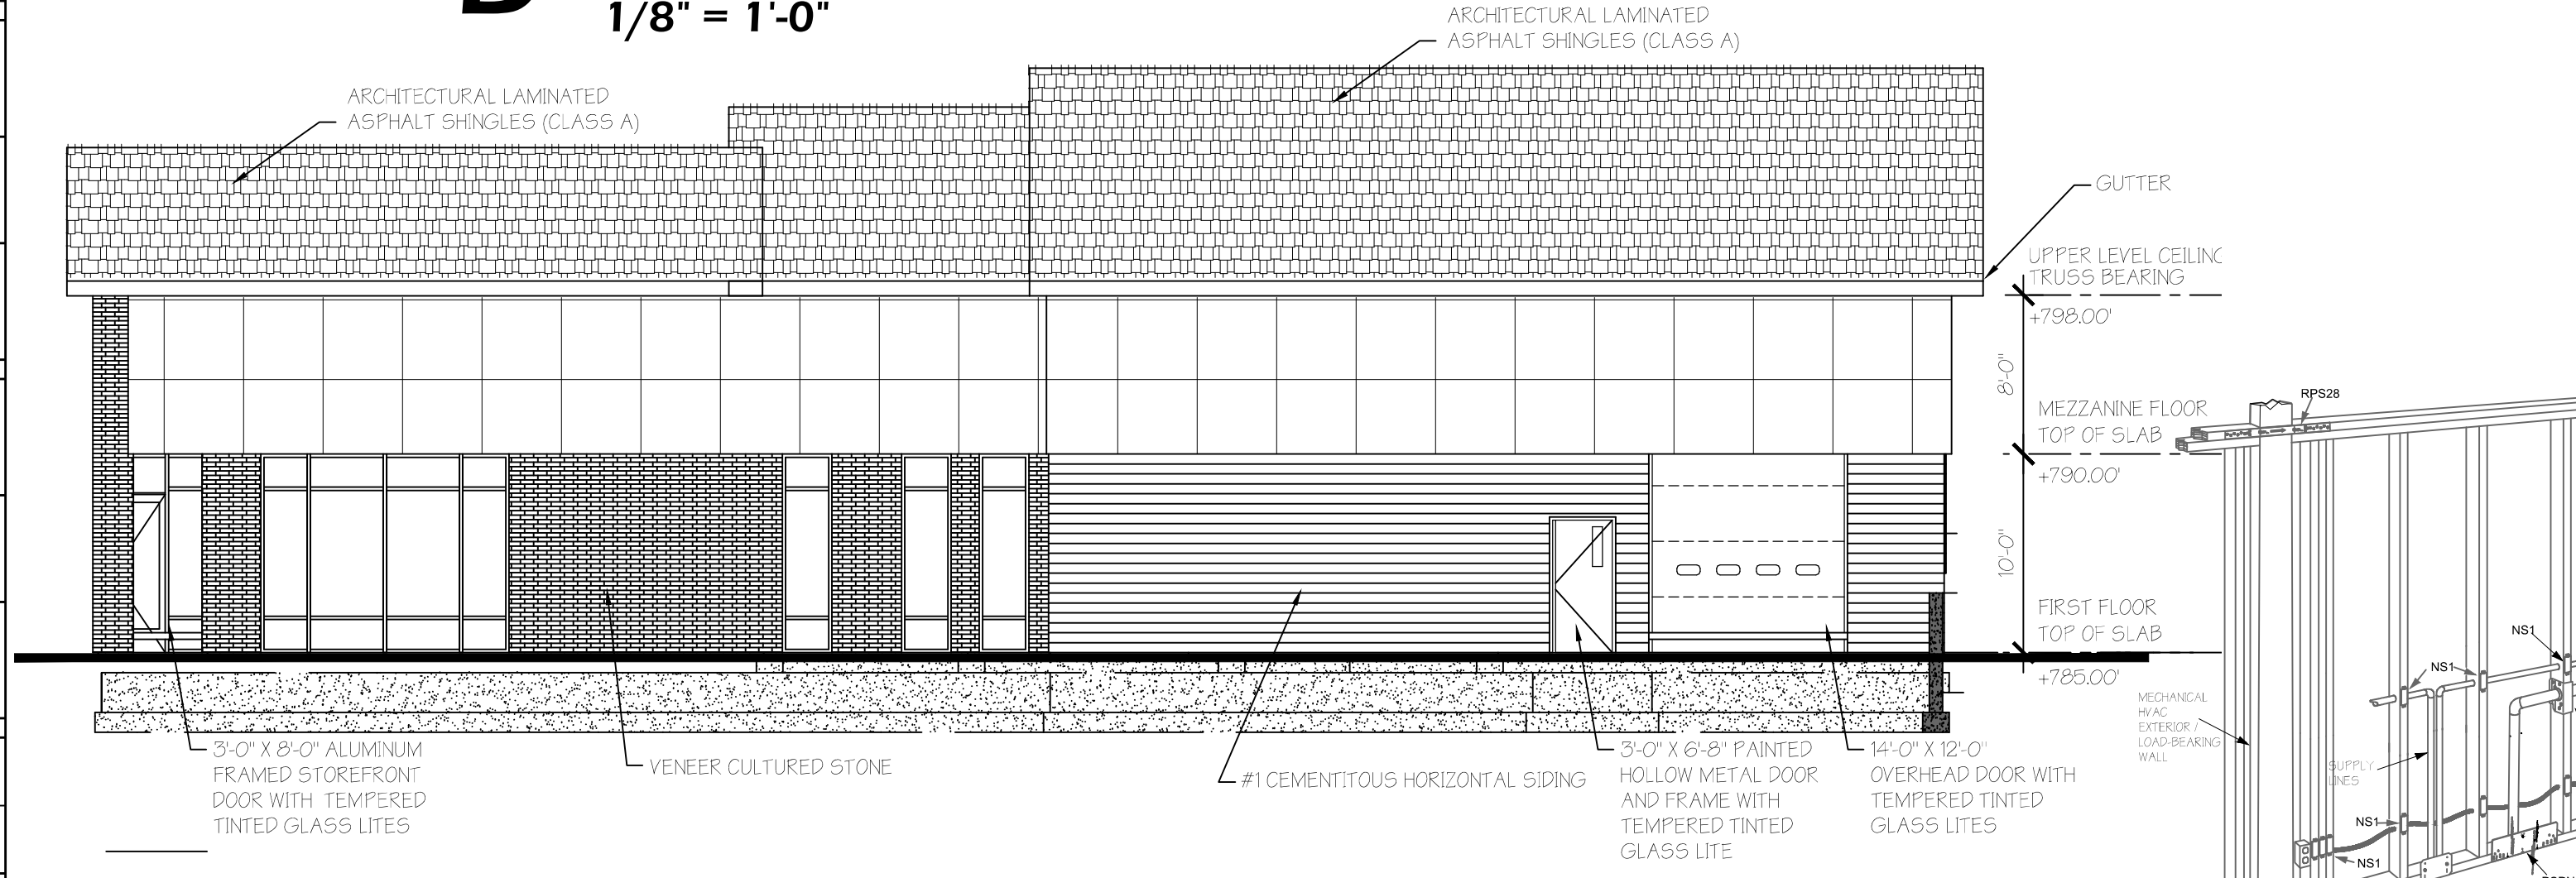


**B EAST ELEVATION**  
 1/8" = 1'-0"

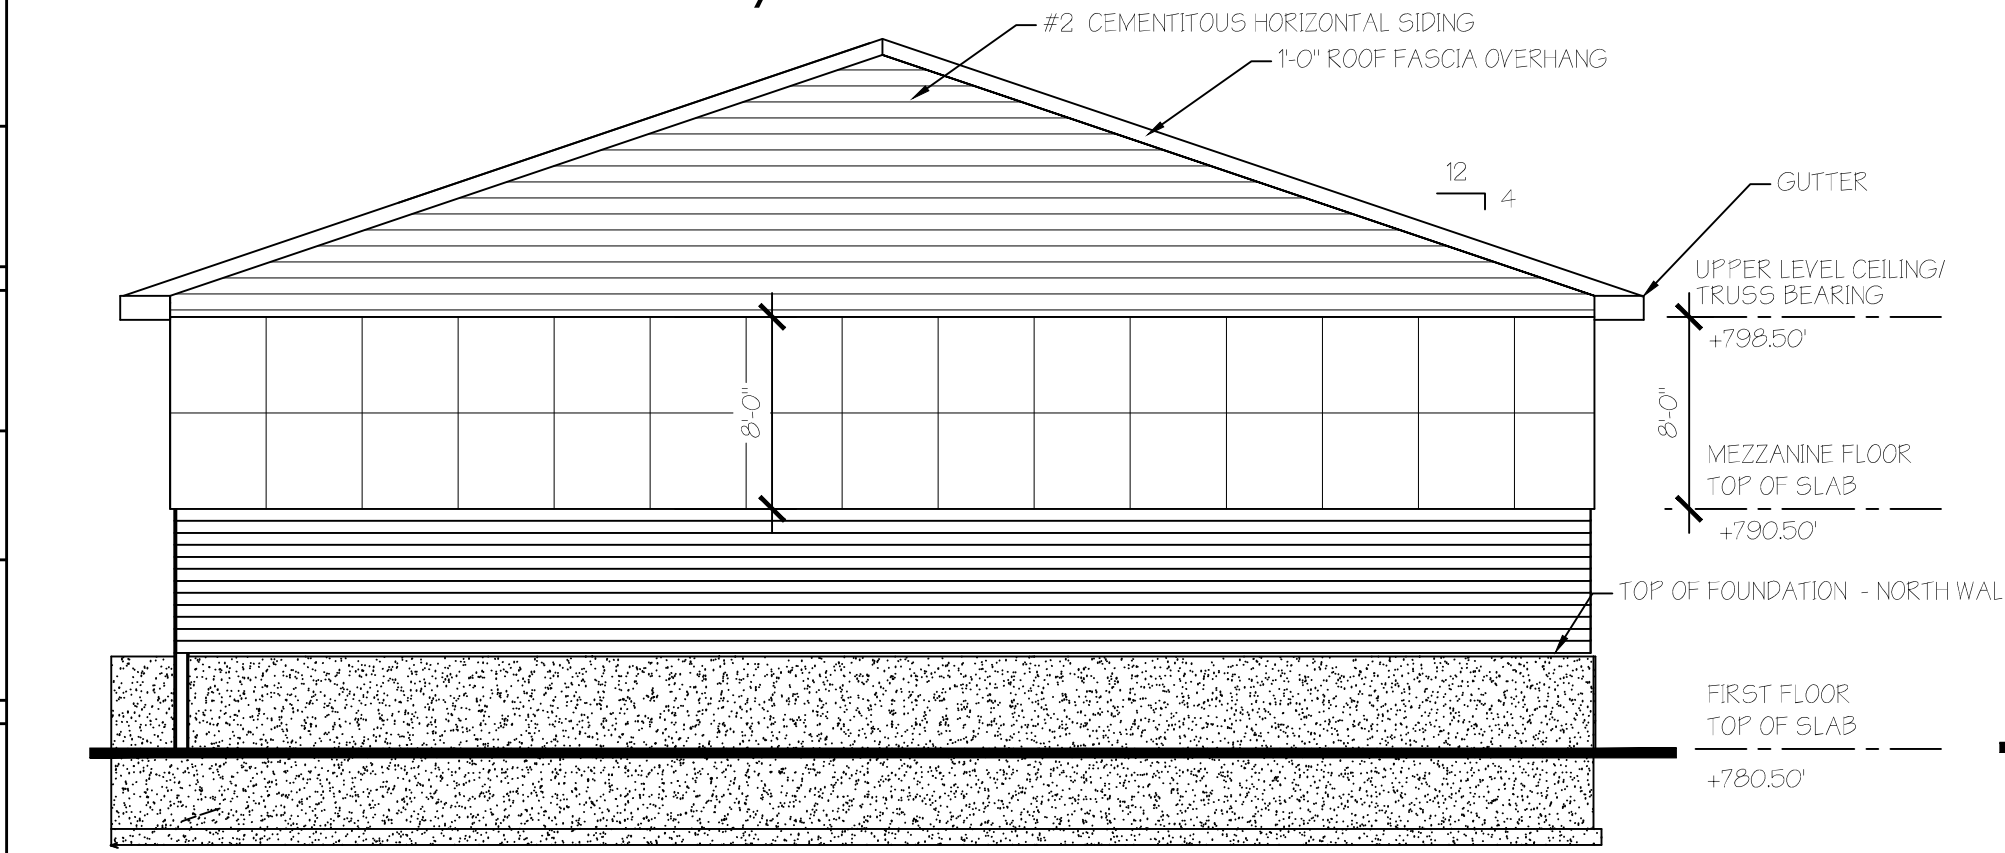


**A NORTH ELEVATION**  
 1/8" = 1'-0"

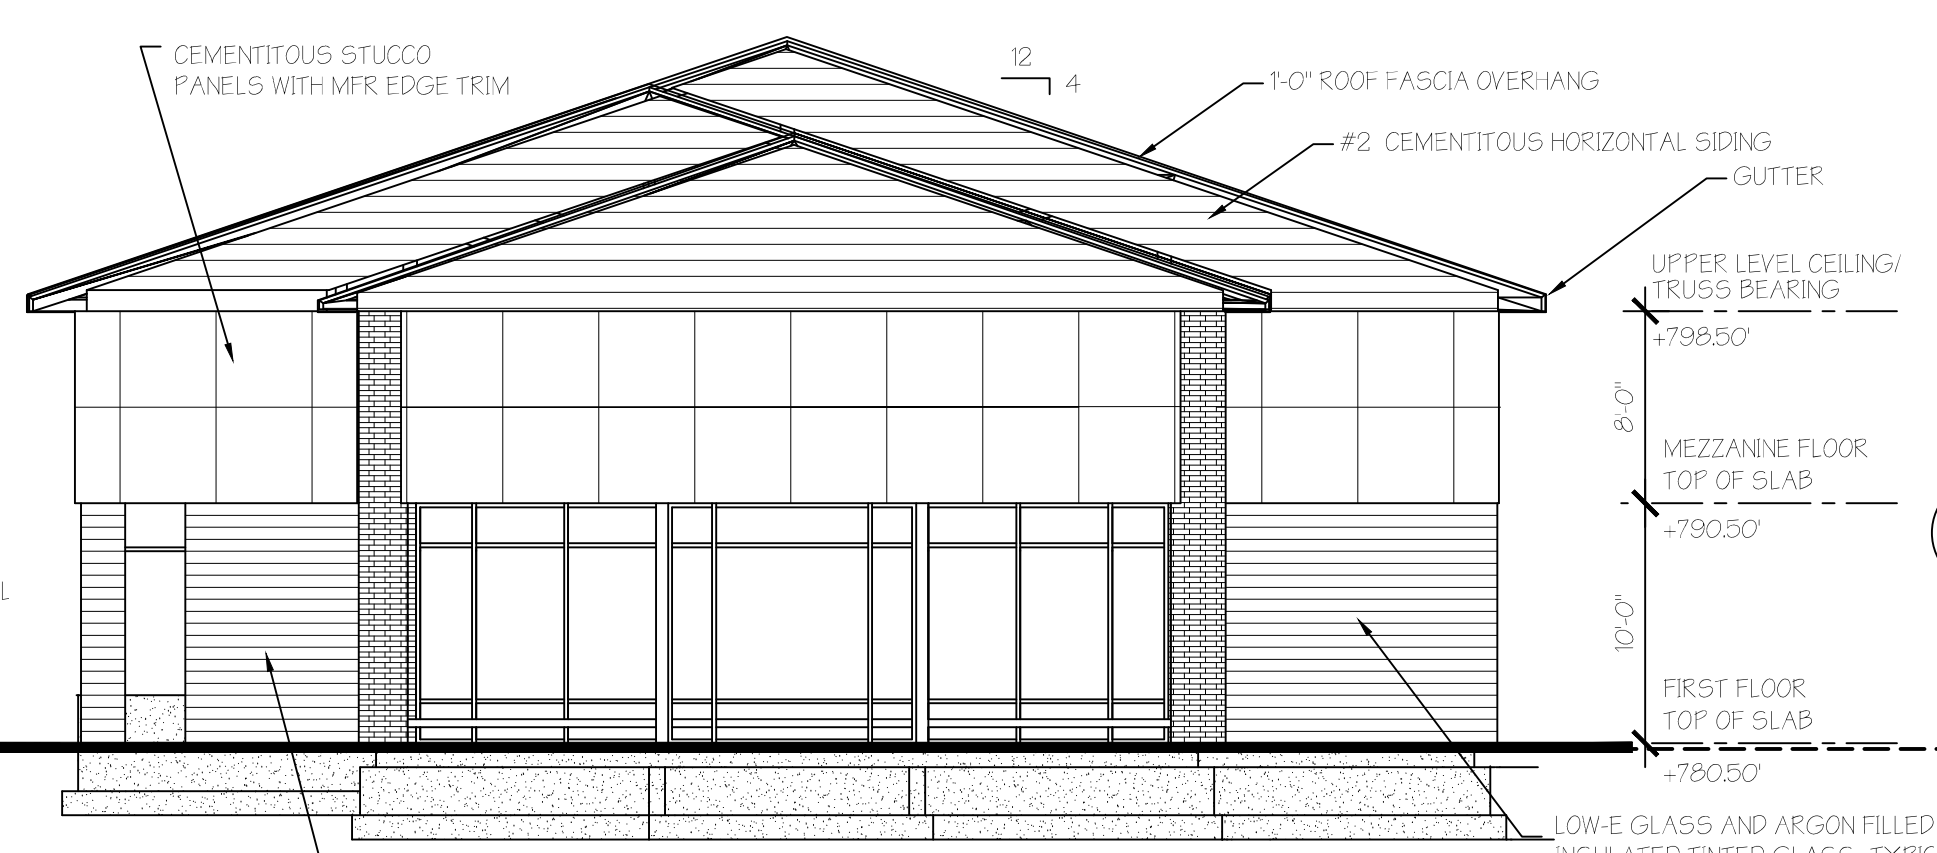


**C NORTH ELEVATION**  
 1/8" = 1'-0"

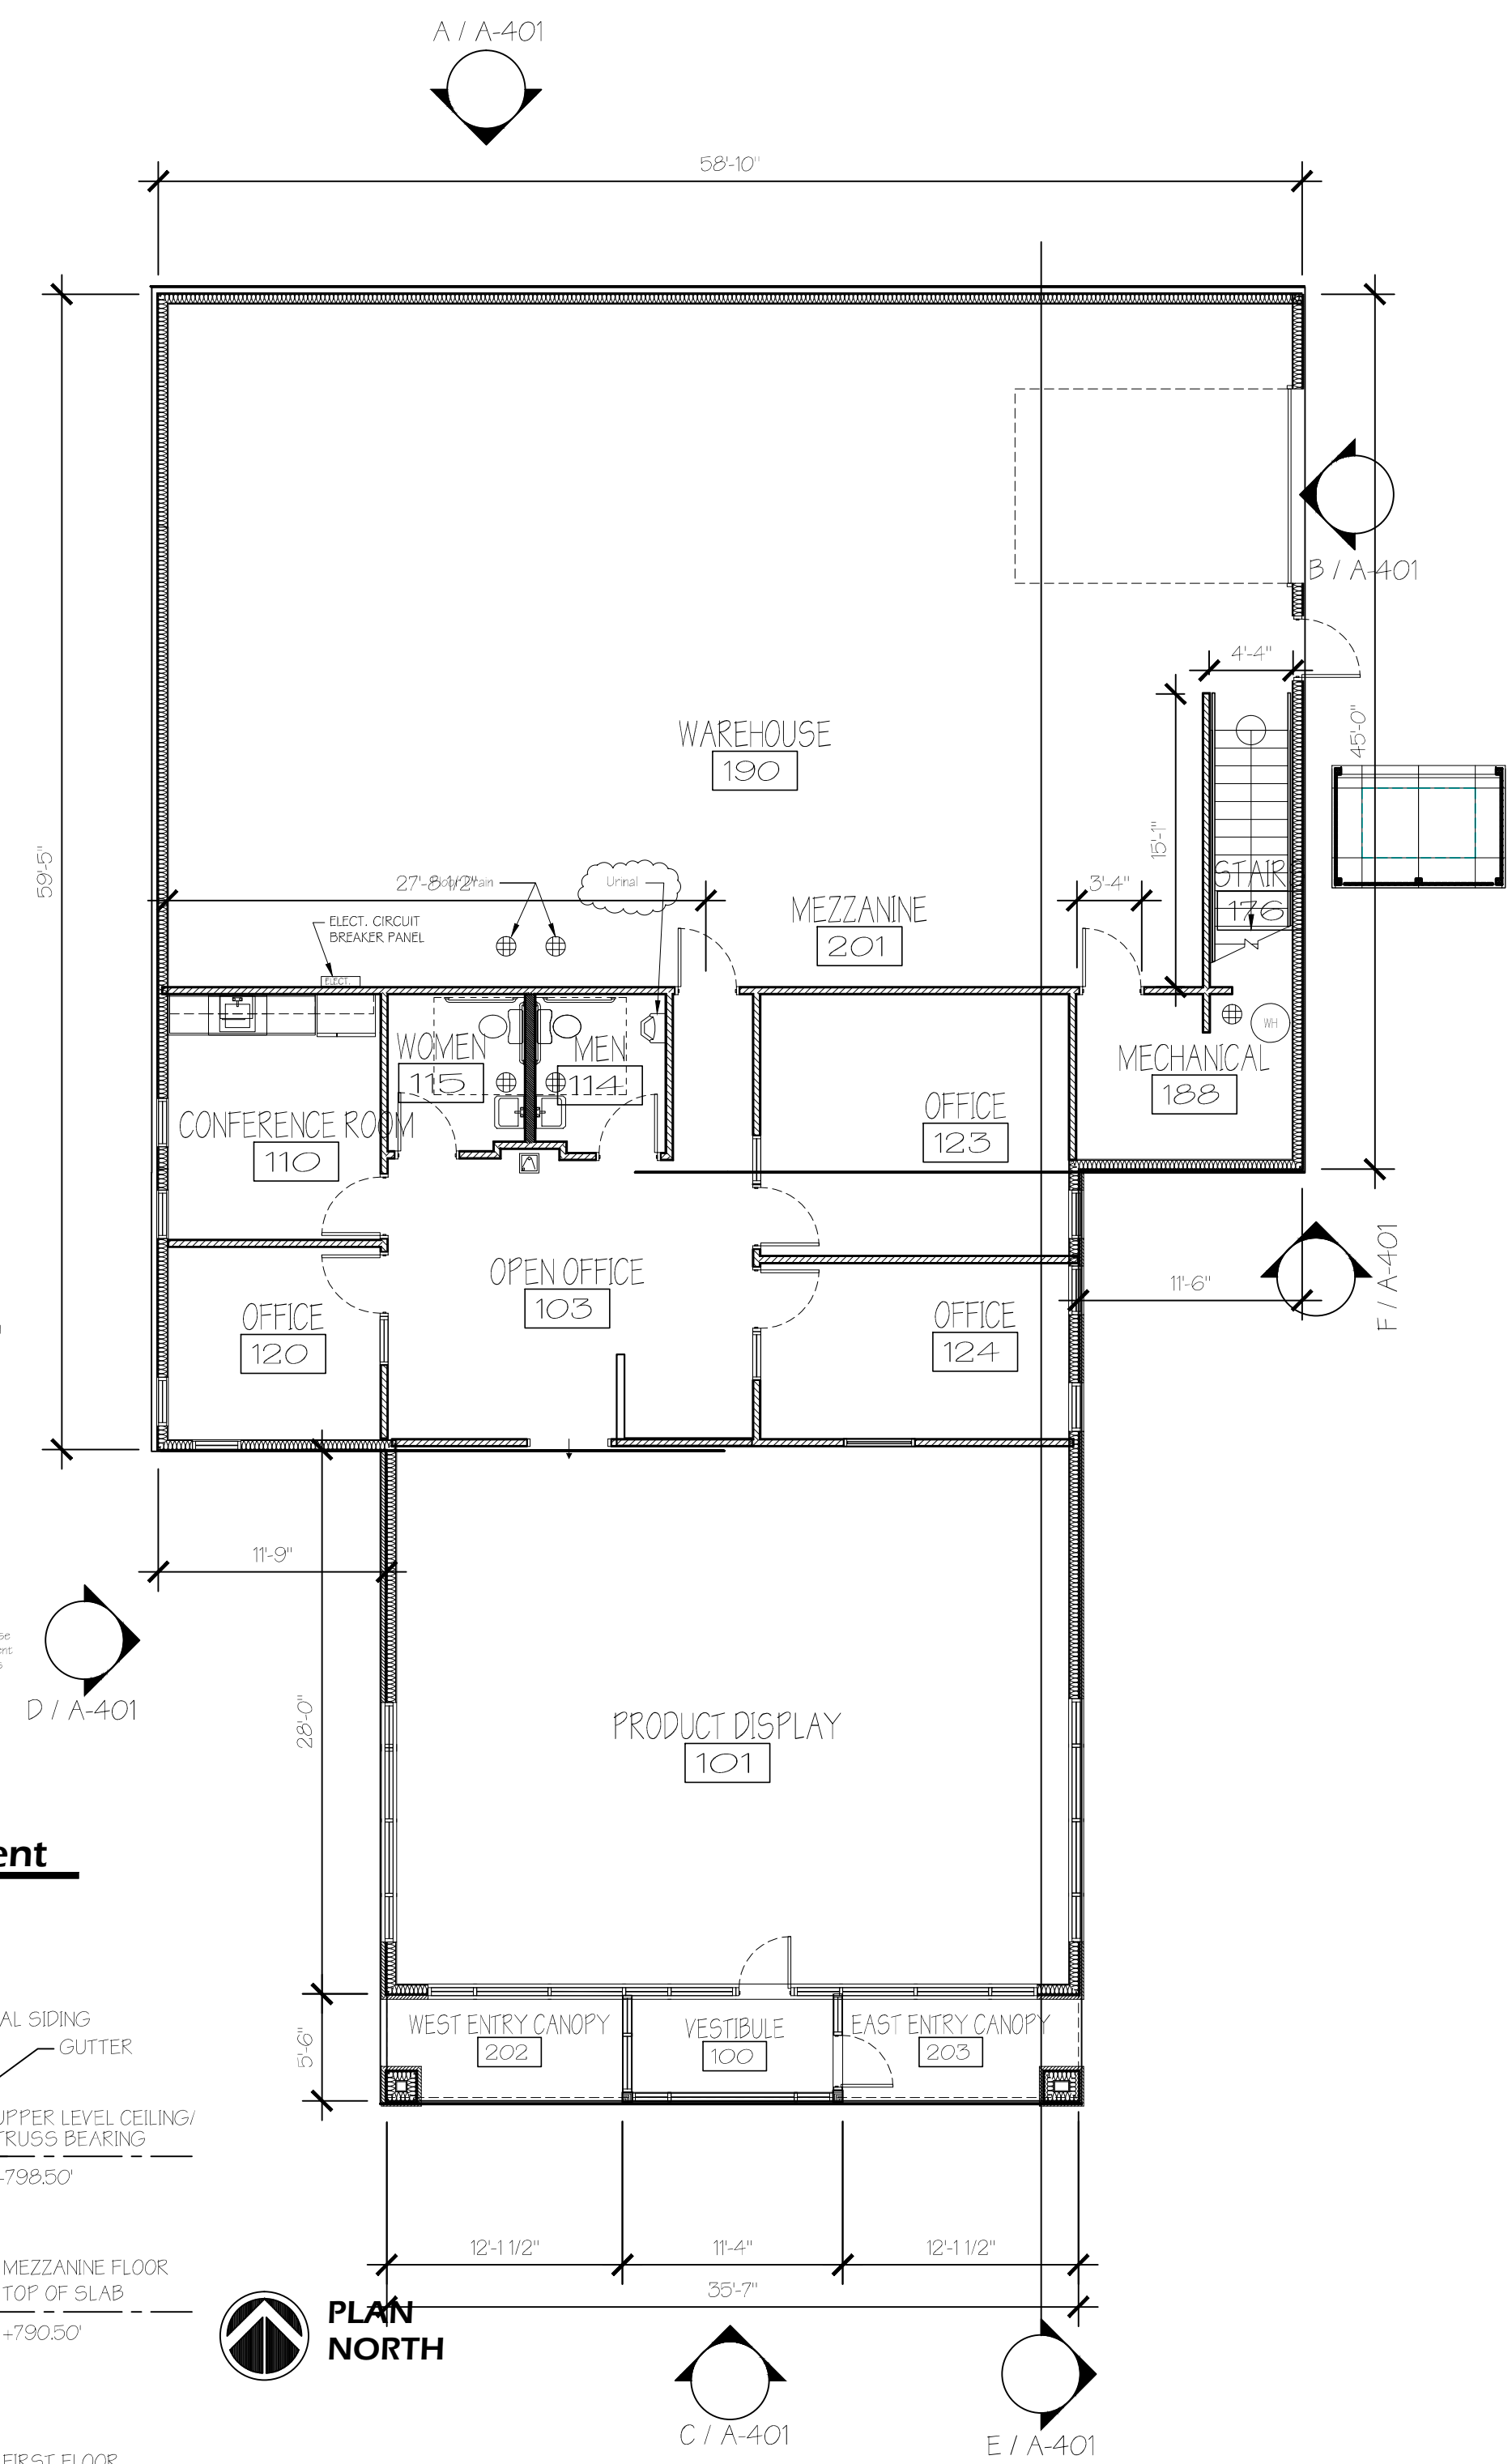


**C1 PLAN**  
 1/8" = 1'-0"

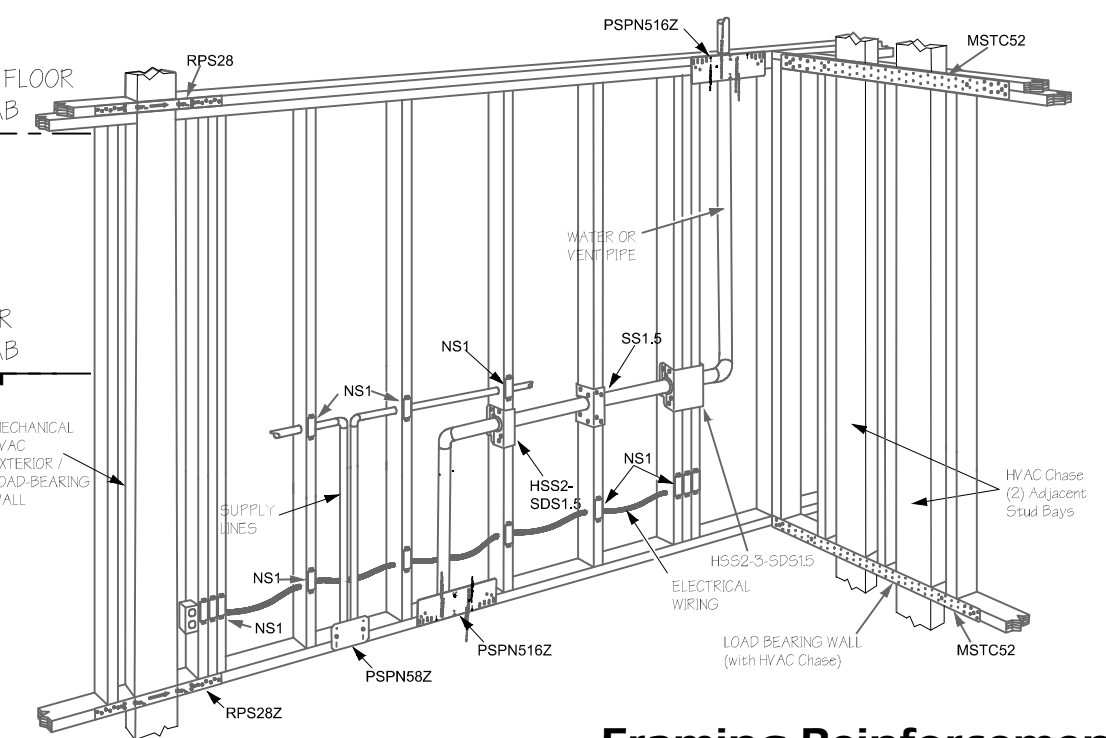

**C1 Framing Reinforcement**  
 Not to Scale

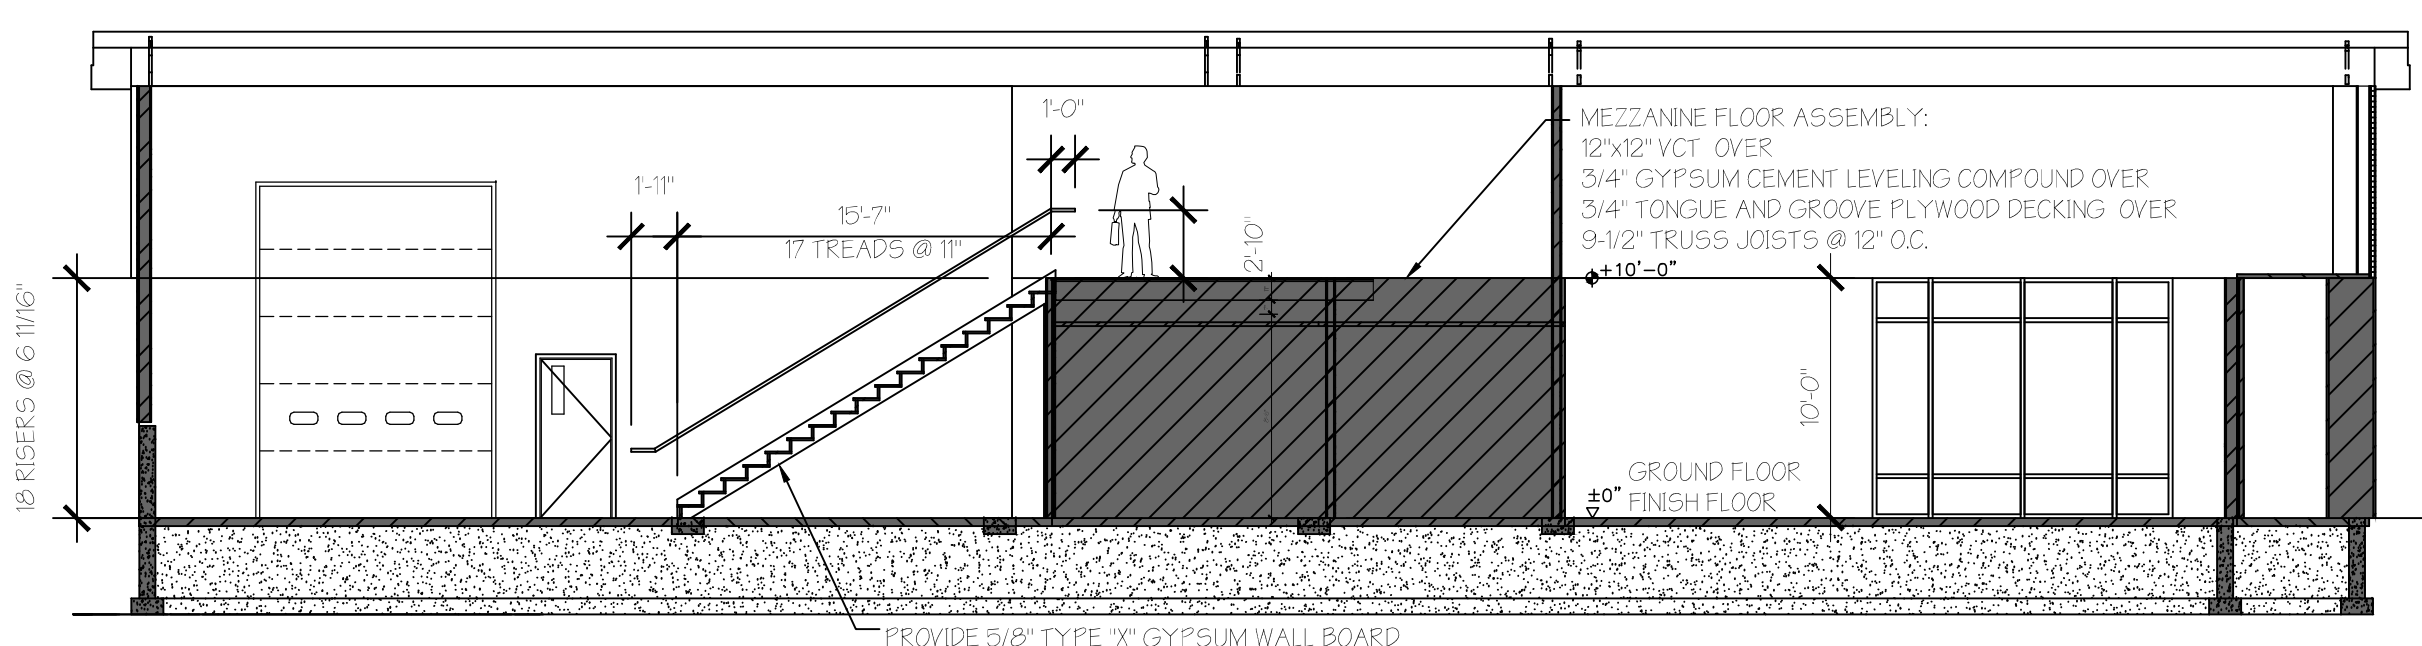

**E SECTION LOOKING EAST**  
 SCALE: 1/8"=1'-0"

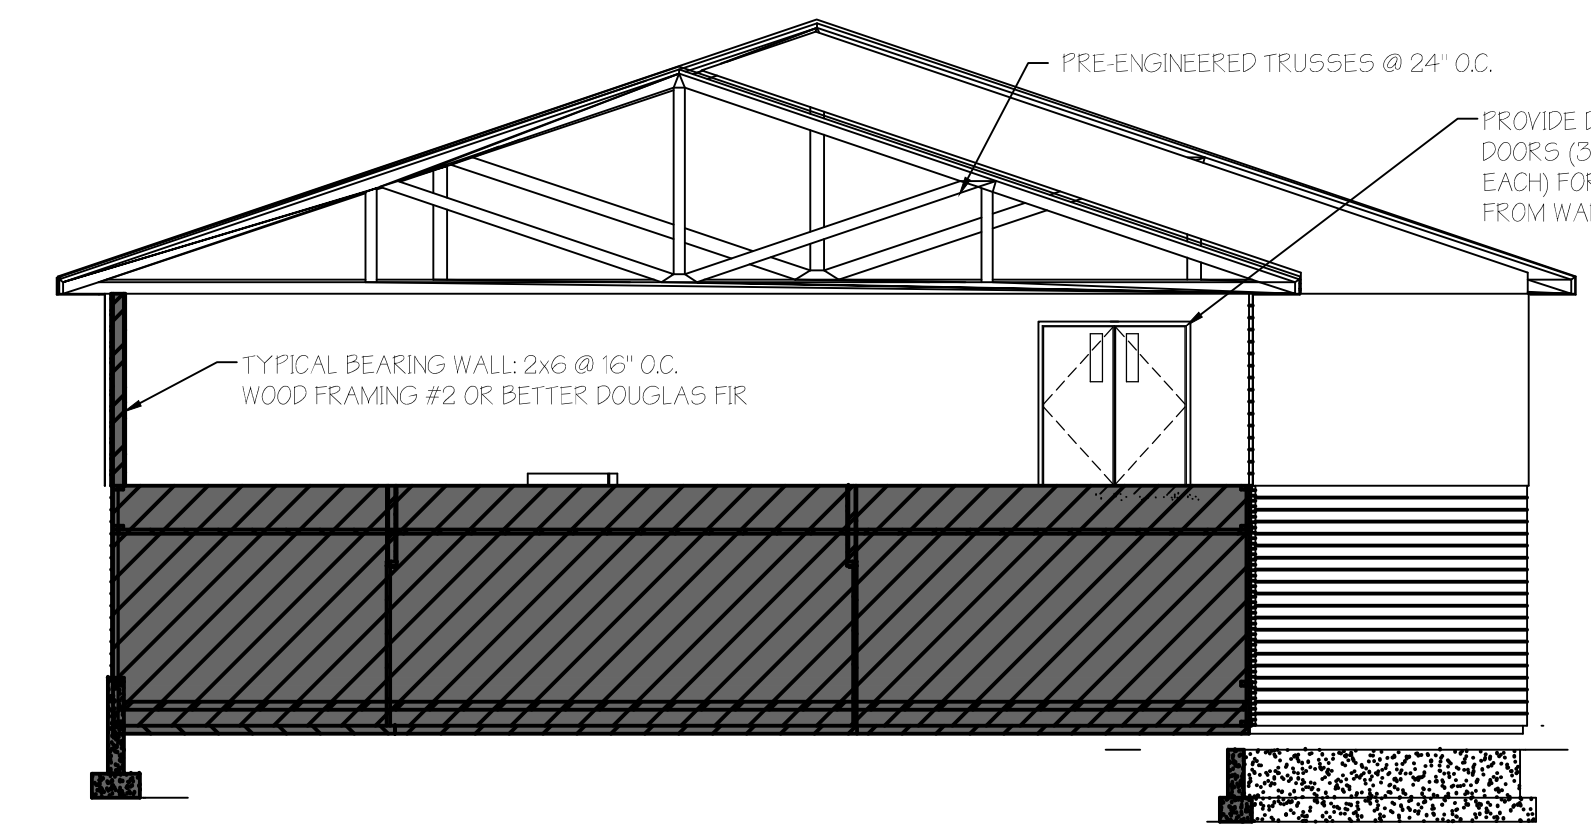

**F SECTION LOOKING NORTH**  
 SCALE: 1/8"=1'-0"

**LUMBER SPECIES**

POSTS, BEAMS, HEADERS, JOISTS, WALL STUDS, RAFTERS NO. 2 DOUGLAS FIR

SILL, PLATES, BLOCKING, BRIDGING NO. 3 DOUGLAS FIR

**RAFTER SPANS**

FOR SUPPORTING A SHAKE ROOF OR ASPHALT SHINGLES  
 30# LIVE LOAD / 10# DEAD LOAD  
 DEFLECTION LIMIT BY U240 FOR LIVE LOAD ONLY

MEMBER	SPACING	NO. 2
2x6	12" O.C.	13'-9"
	16" O.C.	11'-11"
	24" O.C.	9'-8"
2x8	12" O.C.	17'-2"
	16" O.C.	15'-0"
	24" O.C.	12'-3"
2x10	12" O.C.	21'-2"
	16" O.C.	18'-5"
	24" O.C.	15'-0"
2x12	12" O.C.	24'-8"
	16" O.C.	21'-4"
	24" O.C.	17'-5"

C:\Users\thomas\Documents\11.06\_Ironside\11.06\_sheets\05.dwg 8/22/2011 8:14:04 PM, Thomas McInerney Architect, Copyright © 2011