



D1 EAST ELEVATION
SCALE: 1/4" = 1'-0"

D2 EAST ELEVATION
SCALE: 1/4" = 1'-0"


D3 SOUTH ELEVATION
SCALE: 1/4" = 1'-0"

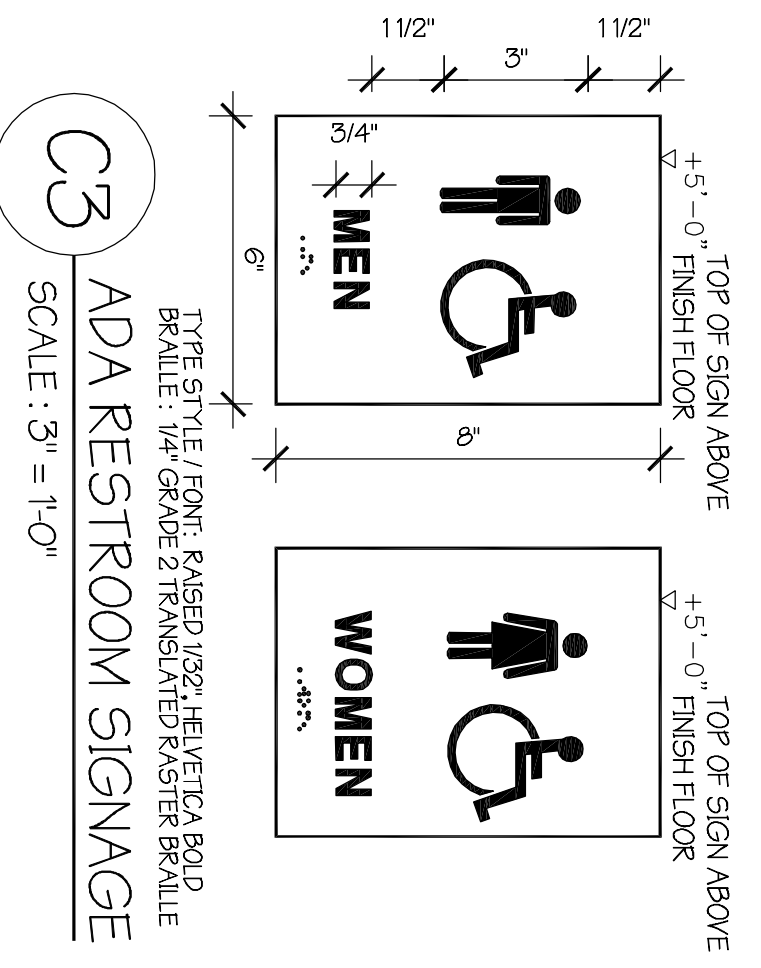


C3 ADA RESTROOM SIGNAGE
SCALE: 3/8" = 1'-0"

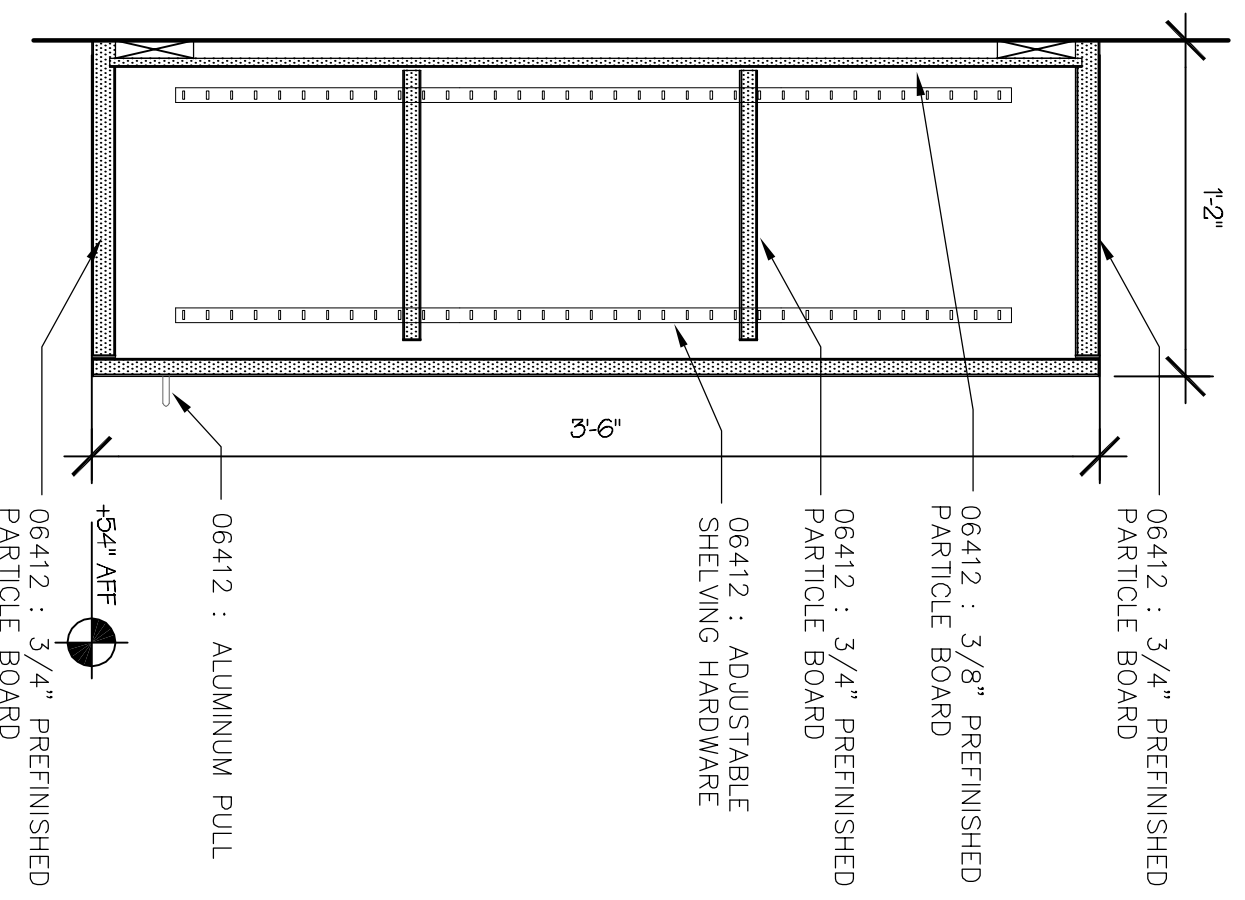


C1 OFFICE CABINET
1 1/2" = 1'-0"

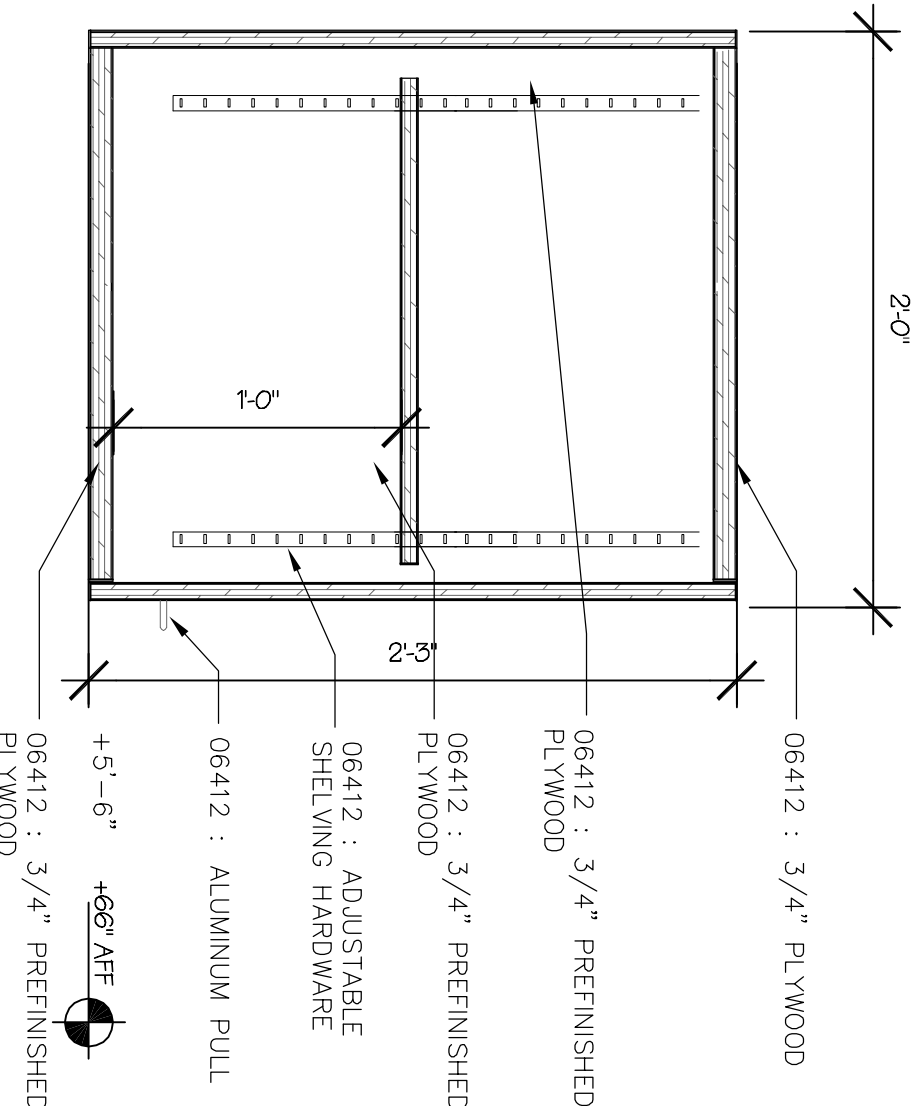


C2 OVER BAR CABINET
1 1/2" = 1'-0"

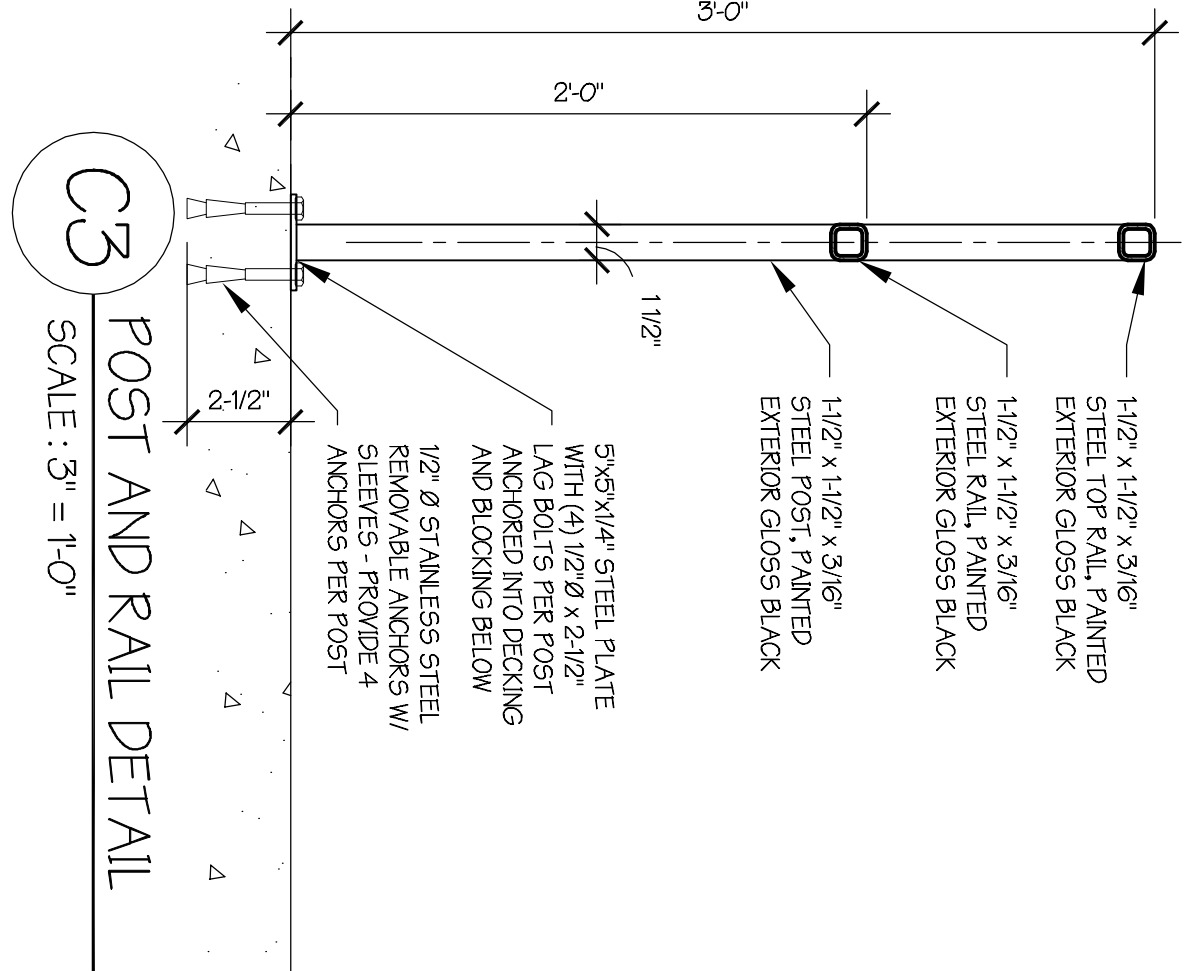


C3 POST AND RAIL DETAIL
SCALE: 3/8" = 1'-0"

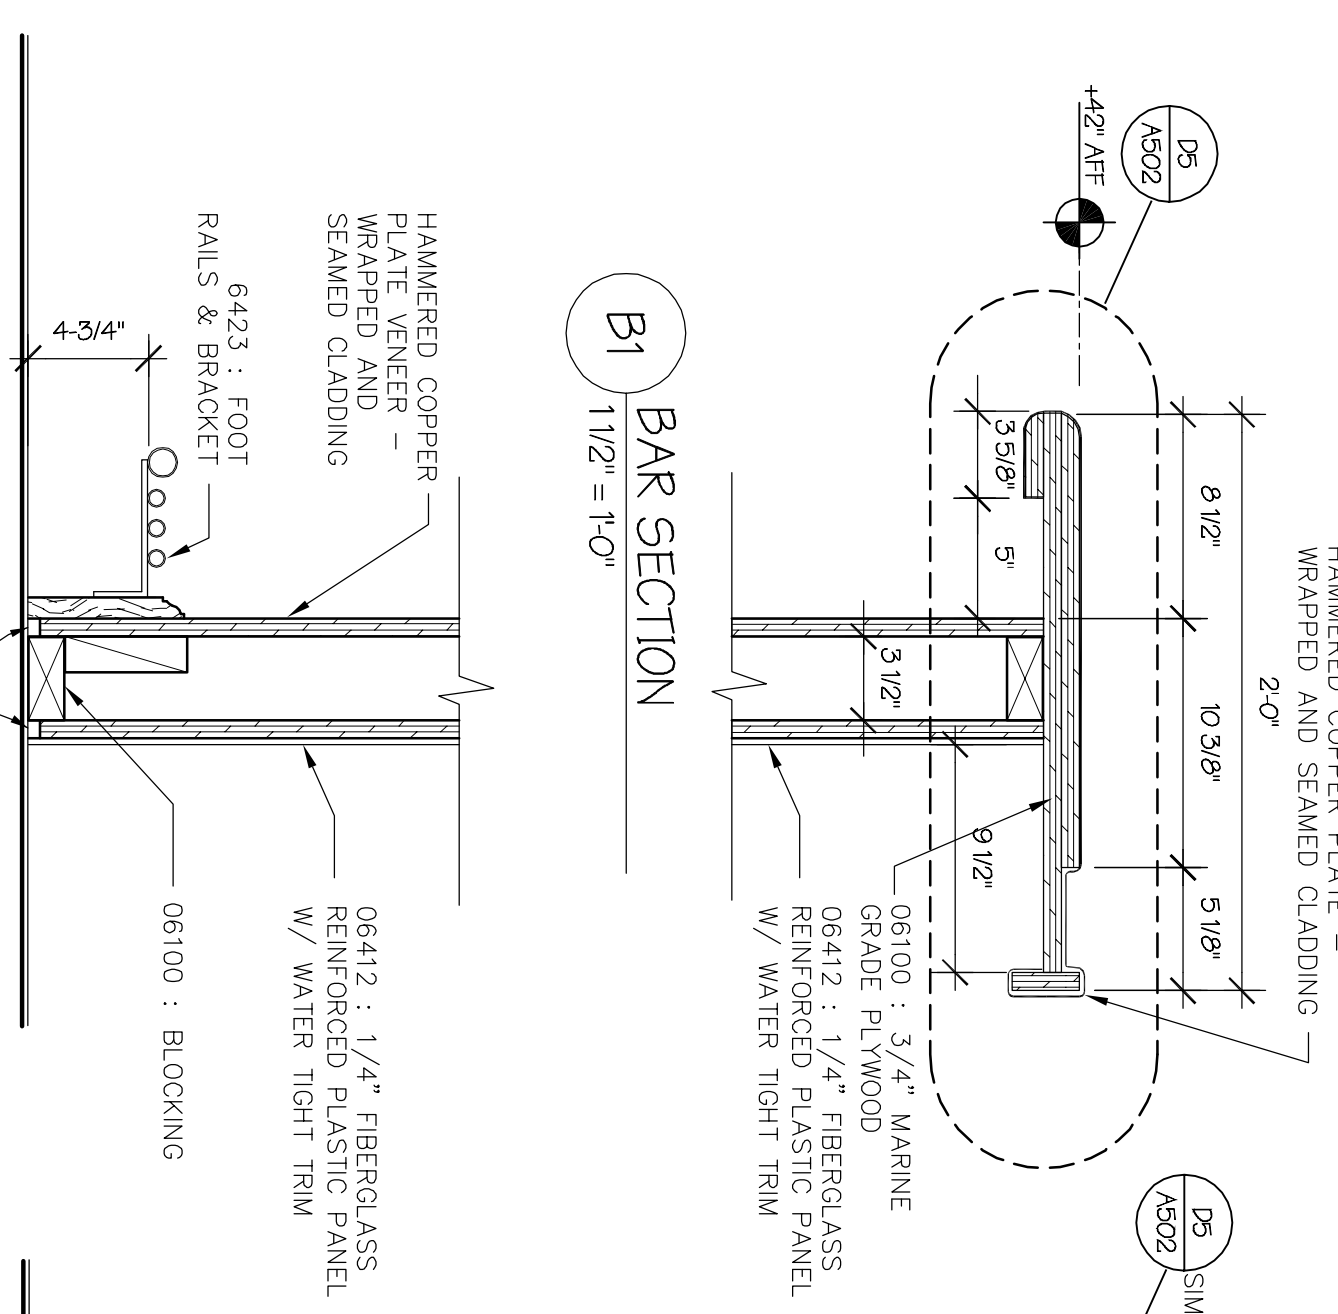


B1 BAR SECTION
1 1/2" = 1'-0"

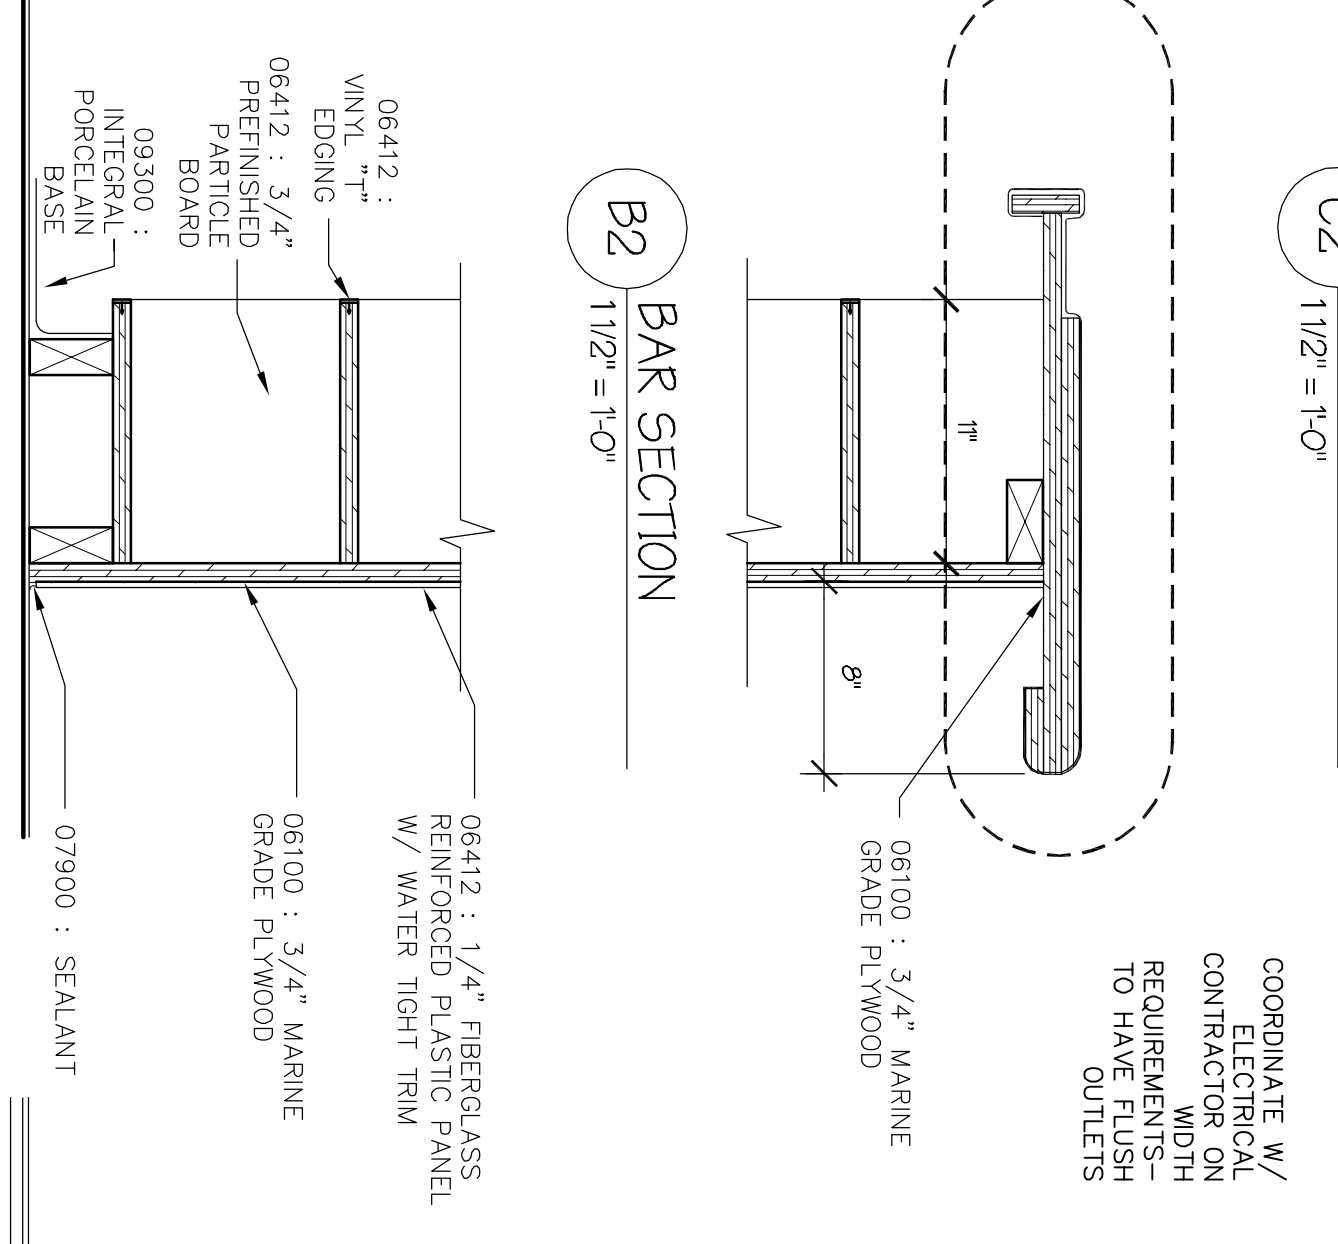

B2 BAR SECTION
1 1/2" = 1'-0"

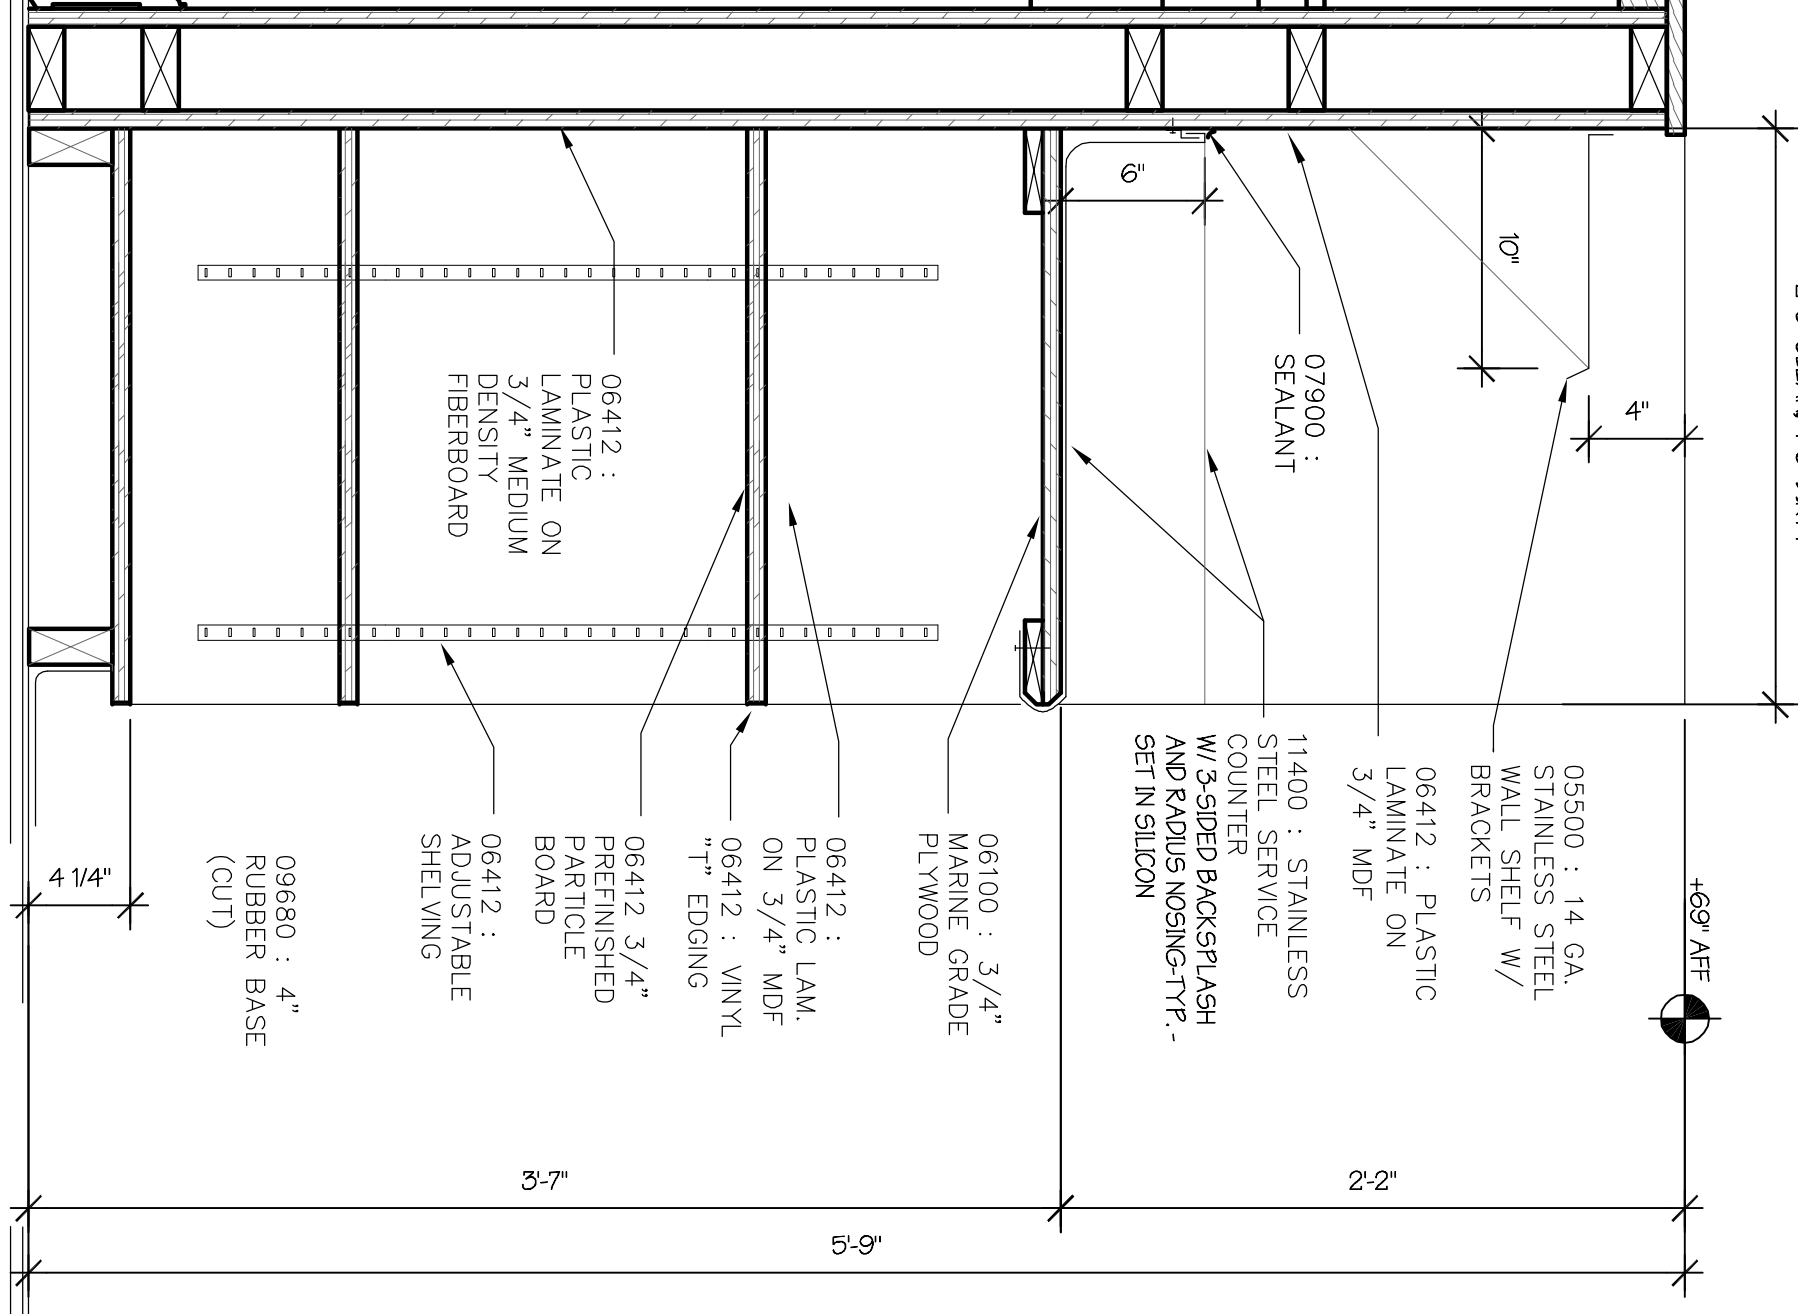

A3 WATER STATION DETAIL
1 1/2" = 1'-0"

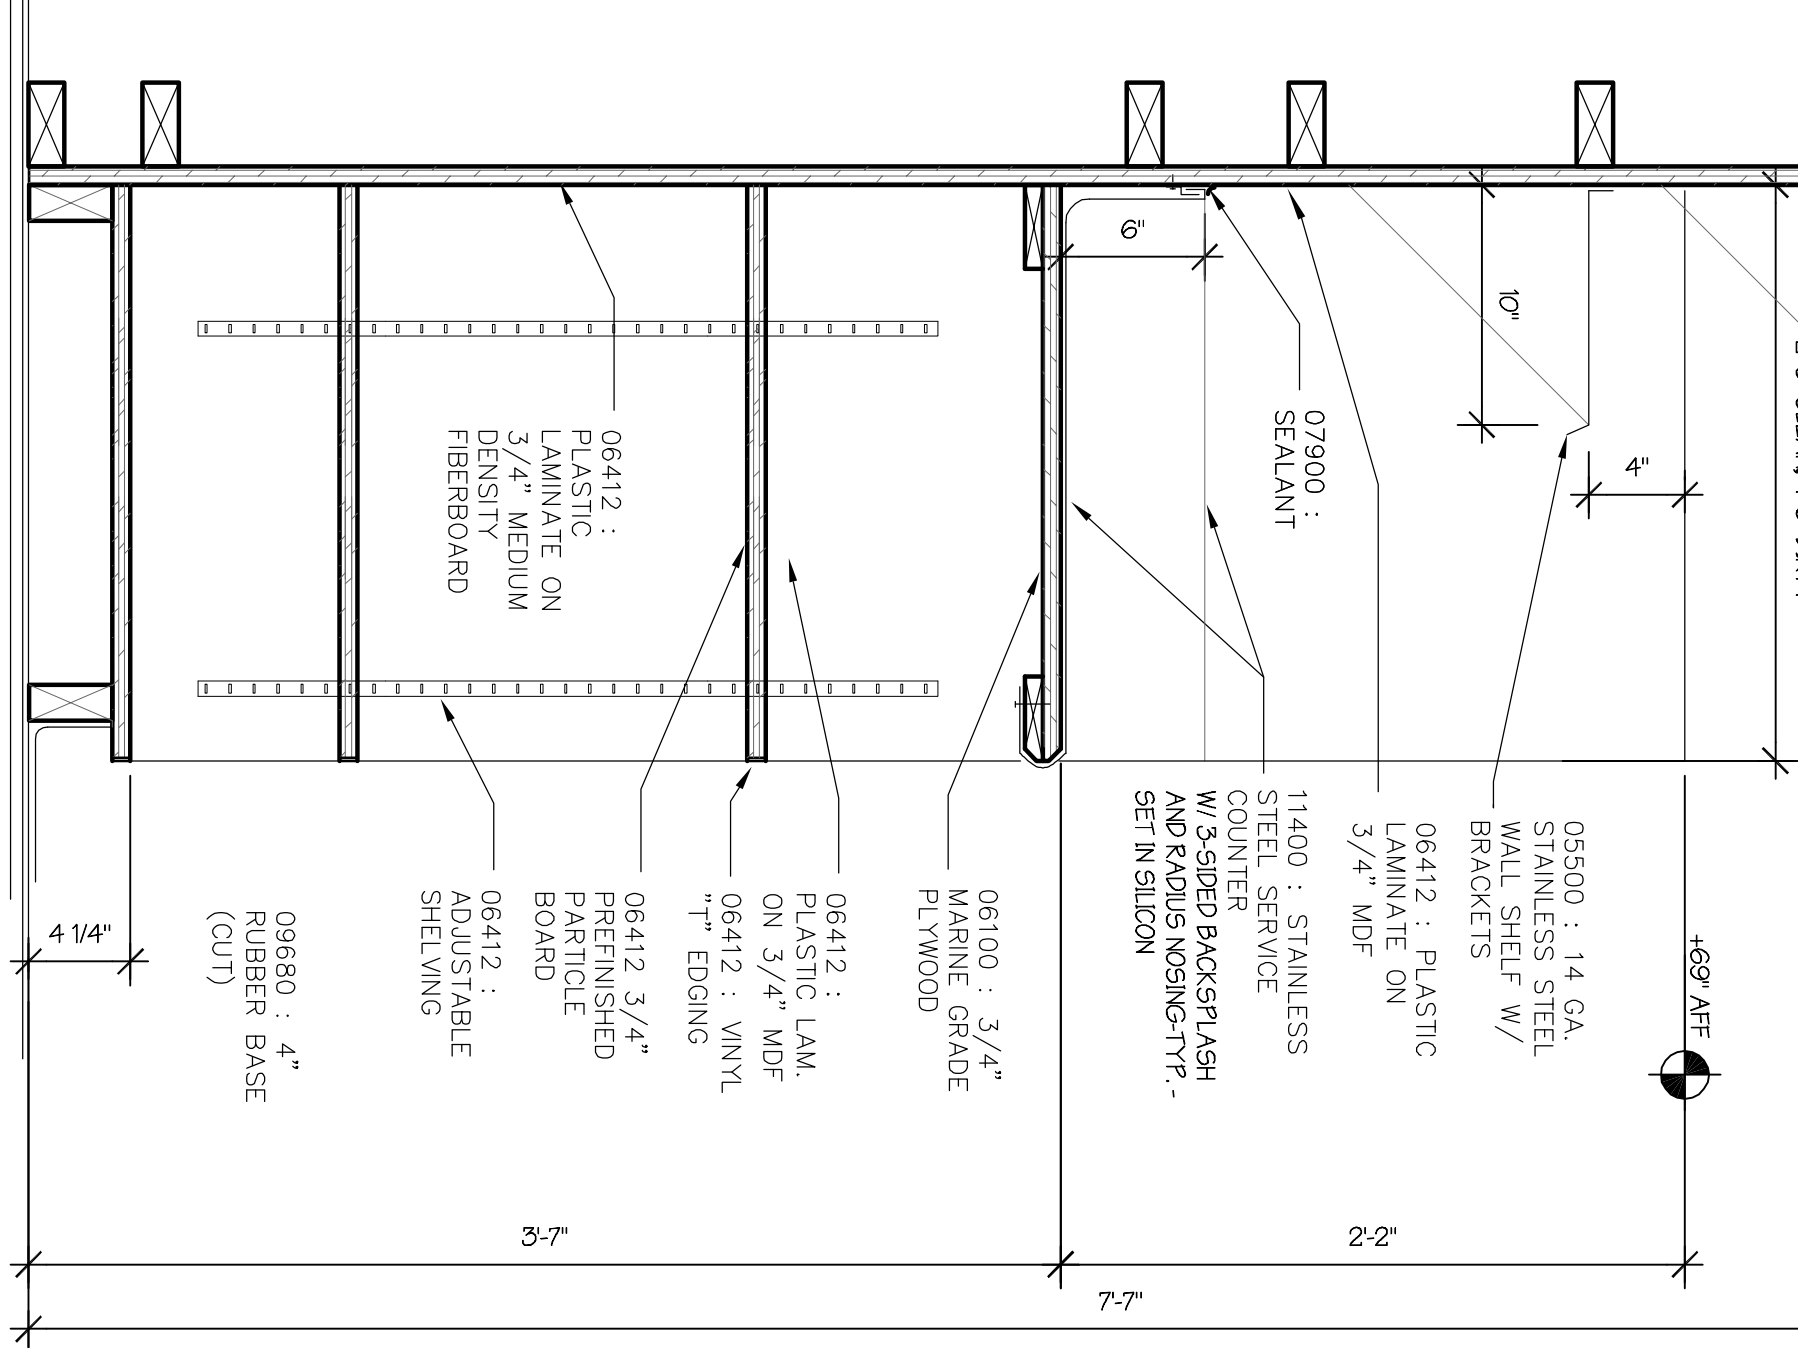

A4 WATER STATION DETAIL
1 1/2" = 1'-0"

A1 BAR SECTION
1 1/2" = 1'-0"

A2 BAR SECTION
1 1/2" = 1'-0"

Architect:
Thomas McInerney ARCHITECT
1208 MARKET STREET - 2ND FLOOR, CDT, COWI, S2240
www.thomasmcinerney.com
319-331-0365
thomasmc@thomasmcinerney.com

ITEMS SHOWN ARE DIAGRAMMATIC AND ARE SHOWN FOR THE LIMITED PURPOSE OF INDICATING PROPOSED LOCATIONS OF THE DESIGN. CONTRACTORS SHALL PROVIDE WORK IN ACCORDANCE WITH ALL APPLICABLE CODES AND REGULATIONS REQUIRED BY THE AUTHORITY HAVING JURISDICTION. CONTRACTOR SHALL COORDINATE THE INSTALLATION OF NEW SYSTEMS WITH EXISTING SYSTEMS.

Thomas McInerney Architect reserves the right to determine a fair and equitable solution to any problems, mistakes, oversights or hidden damage. Please do not hesitate to phone our office at 319.331.0365, especially immediately upon discovery a conflict with the Scope of Work.

Please do not instinctively produce a solution or proceed with work that would result in a change order requiring reimbursement by the owner.

Any solutions outside this policy shall be with prior approval and will be at the franchisee's or contractor's expense.

Project:
Blue Bird Cafe
West Cherry Street & HWY 965
North Liberty, Iowa

Project number: 11.27
Note: ©COPYRIGHT UNAUTHORIZED COPYING, DISCLOSURE OR RECONSTRUCTION WITHOUT WRITTEN PERMISSION BY THOMAS MCINERNEY ARCHITECT, IS PROHIBITED.
Issue date:
Date Description
2011.10.31 PERMIT REVIEW

Sheet Title:
REFLECTED CEILING PLAN
Sheet Number:

A-502