


Sheraton House, 2 Rockingham Road, Uxbridge, Middlesex

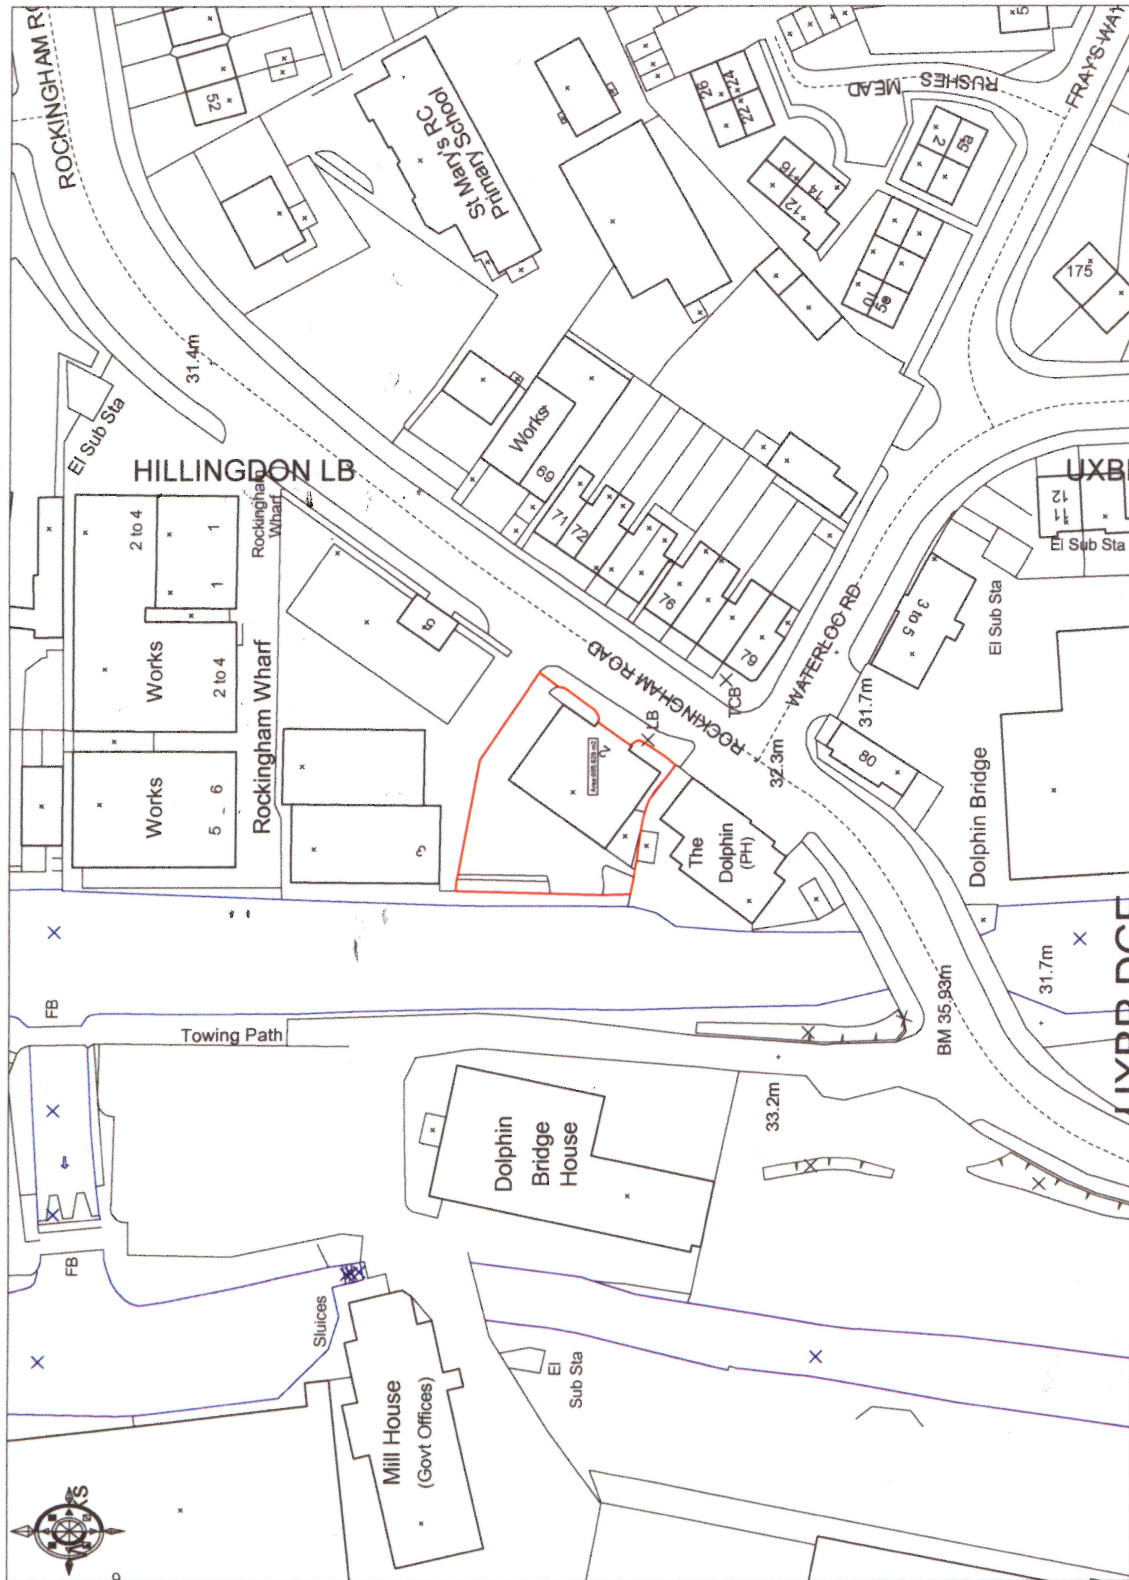

© Crown Copyright. All rights reserved. Licence number 100020449. Plotted Scale - 1:1250

