



www.signatureinvesthk.com

TRIDEL[®]
AT THE WELL

www.signatureinvesthk.com



CLASSIC ELEGANCE

www.signatureinvesthk.com



Classic I soars above The Well community, offering spectacular views of an incredible cityscape. With each balcony shaped by a slightly different-sized polygon, the building has a distinctive and unusual look. Inside, each suite is finished in contemporary style, a perfect backdrop for an enriched urban lifestyle.

www.signatureinvesthk.com



www.signatureinvesthk.com




Lobby



Multimedia Lounge



www.signatureinvesthk.com

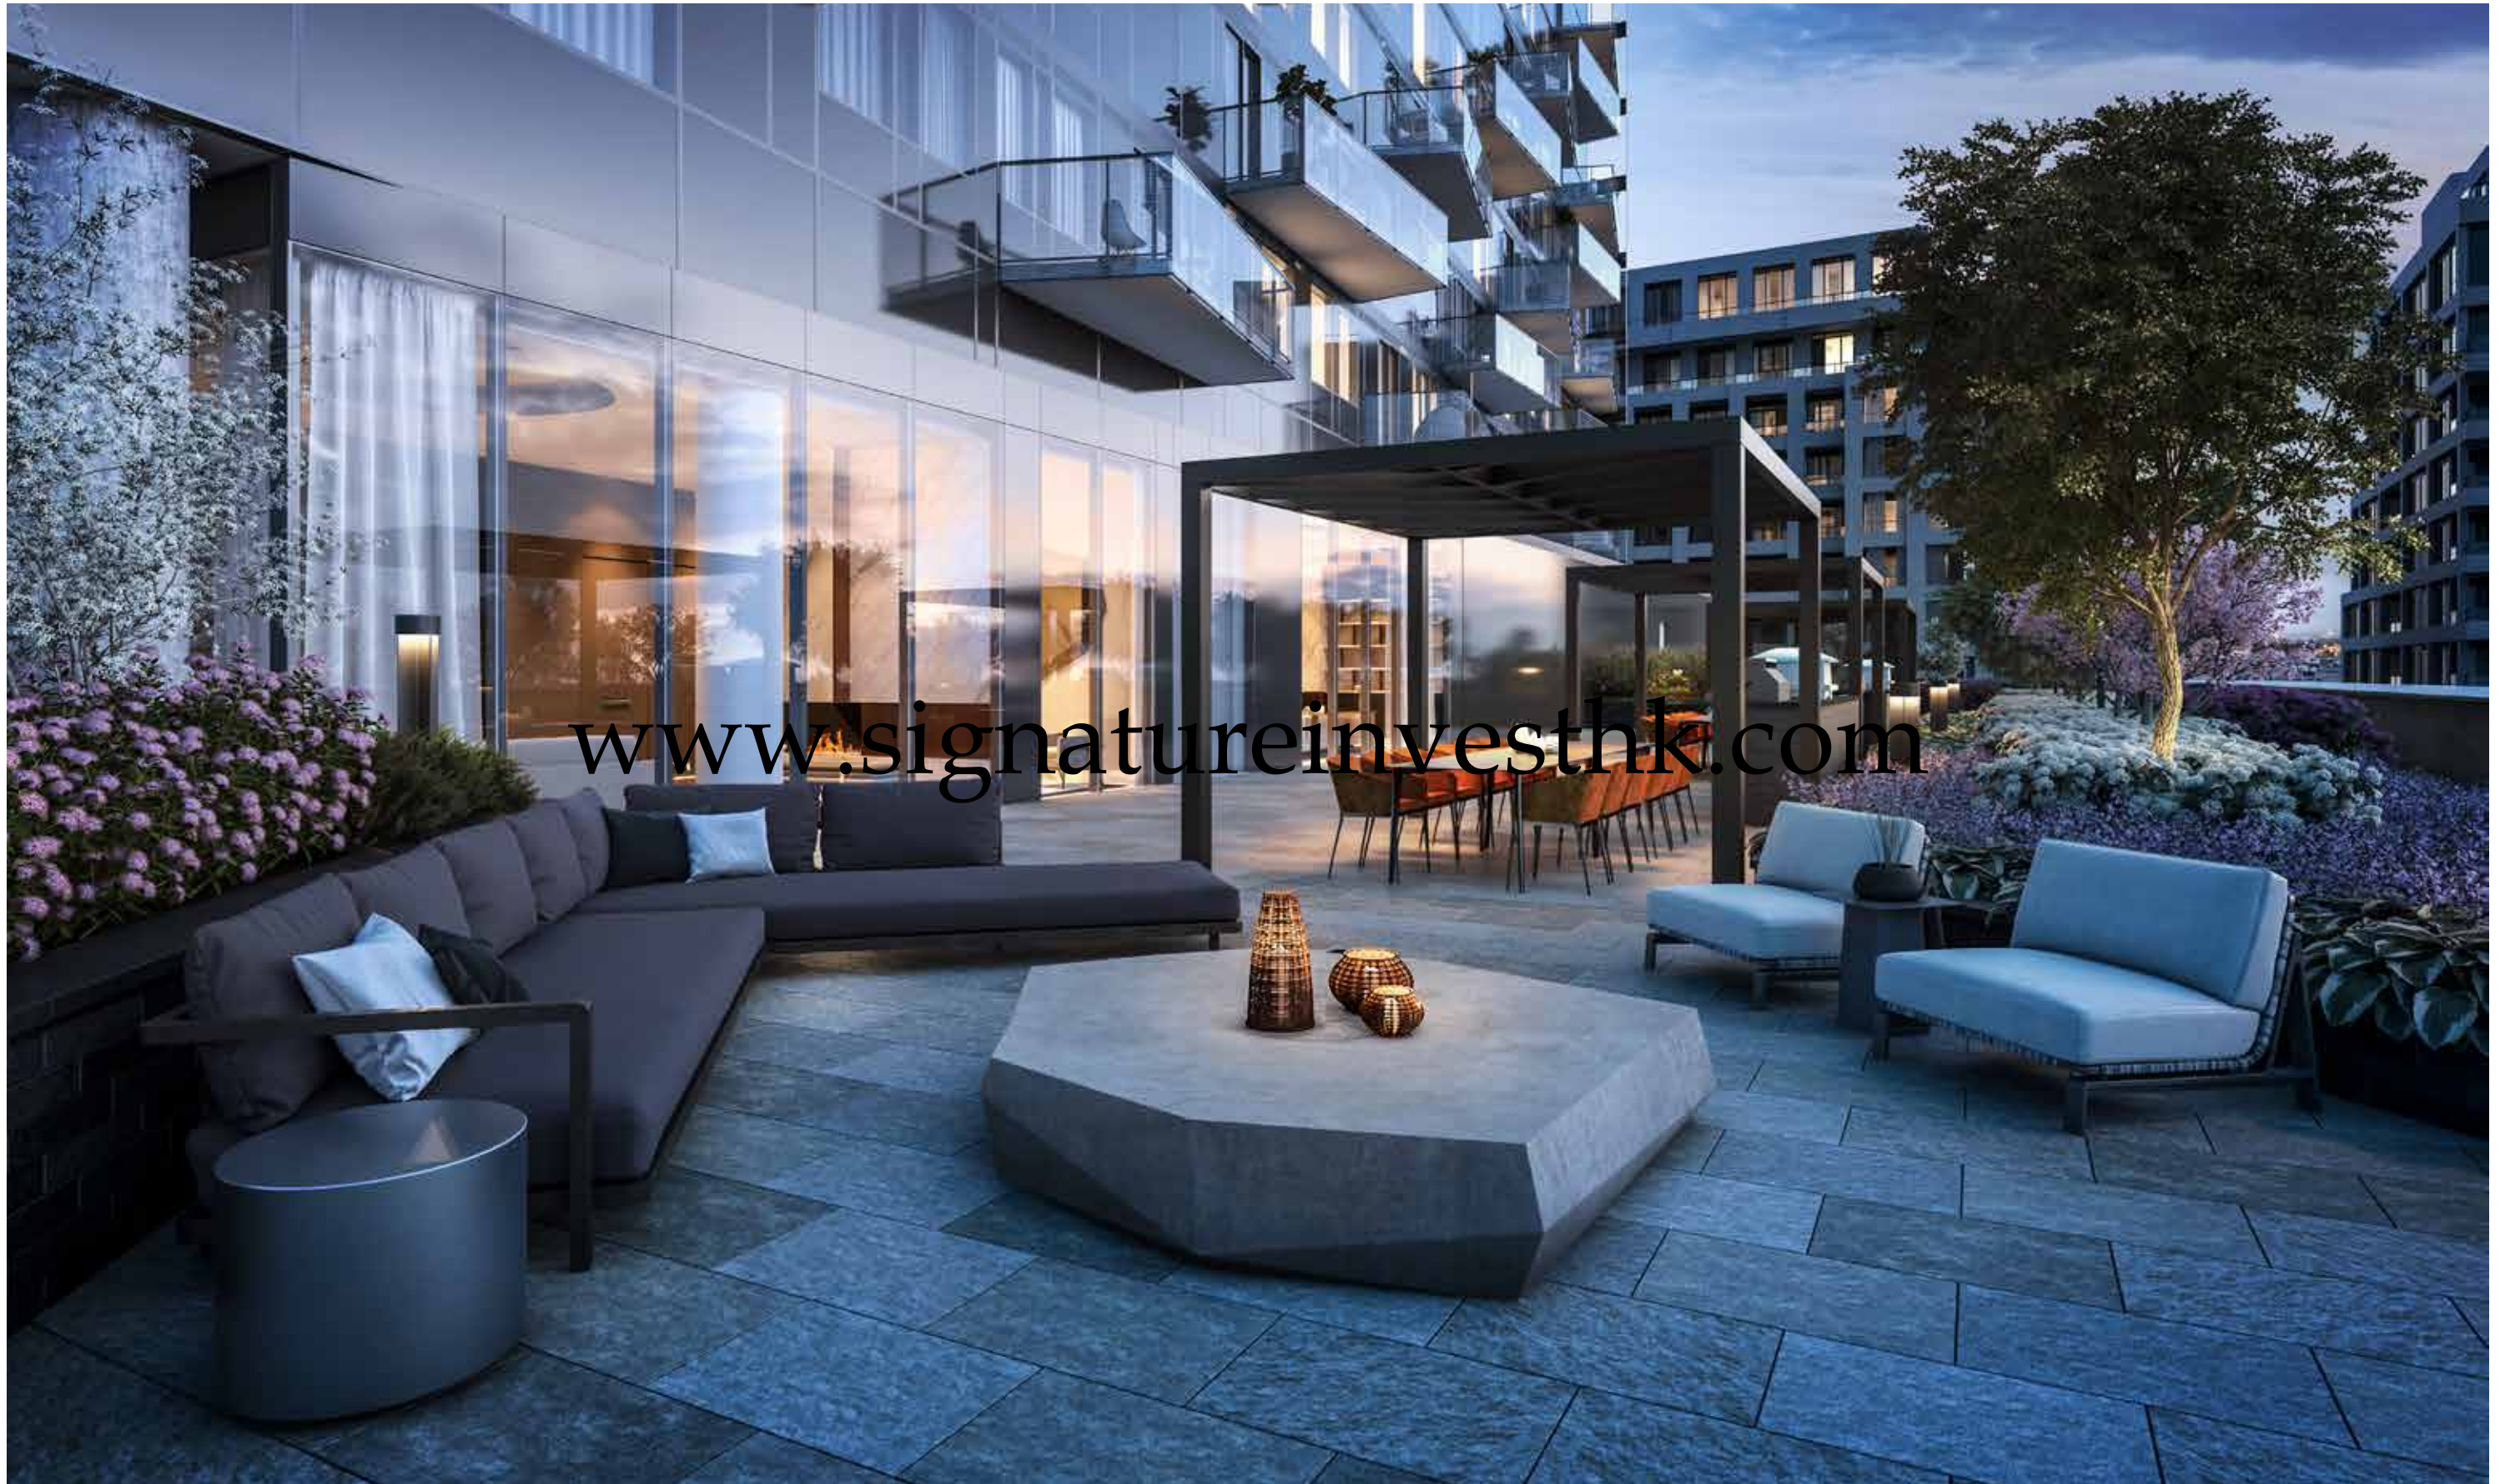

www.signatureinvesthk.com

Outdoor Lounge




Games Room



Rooftop Pool

www.signatureinvesthk.com

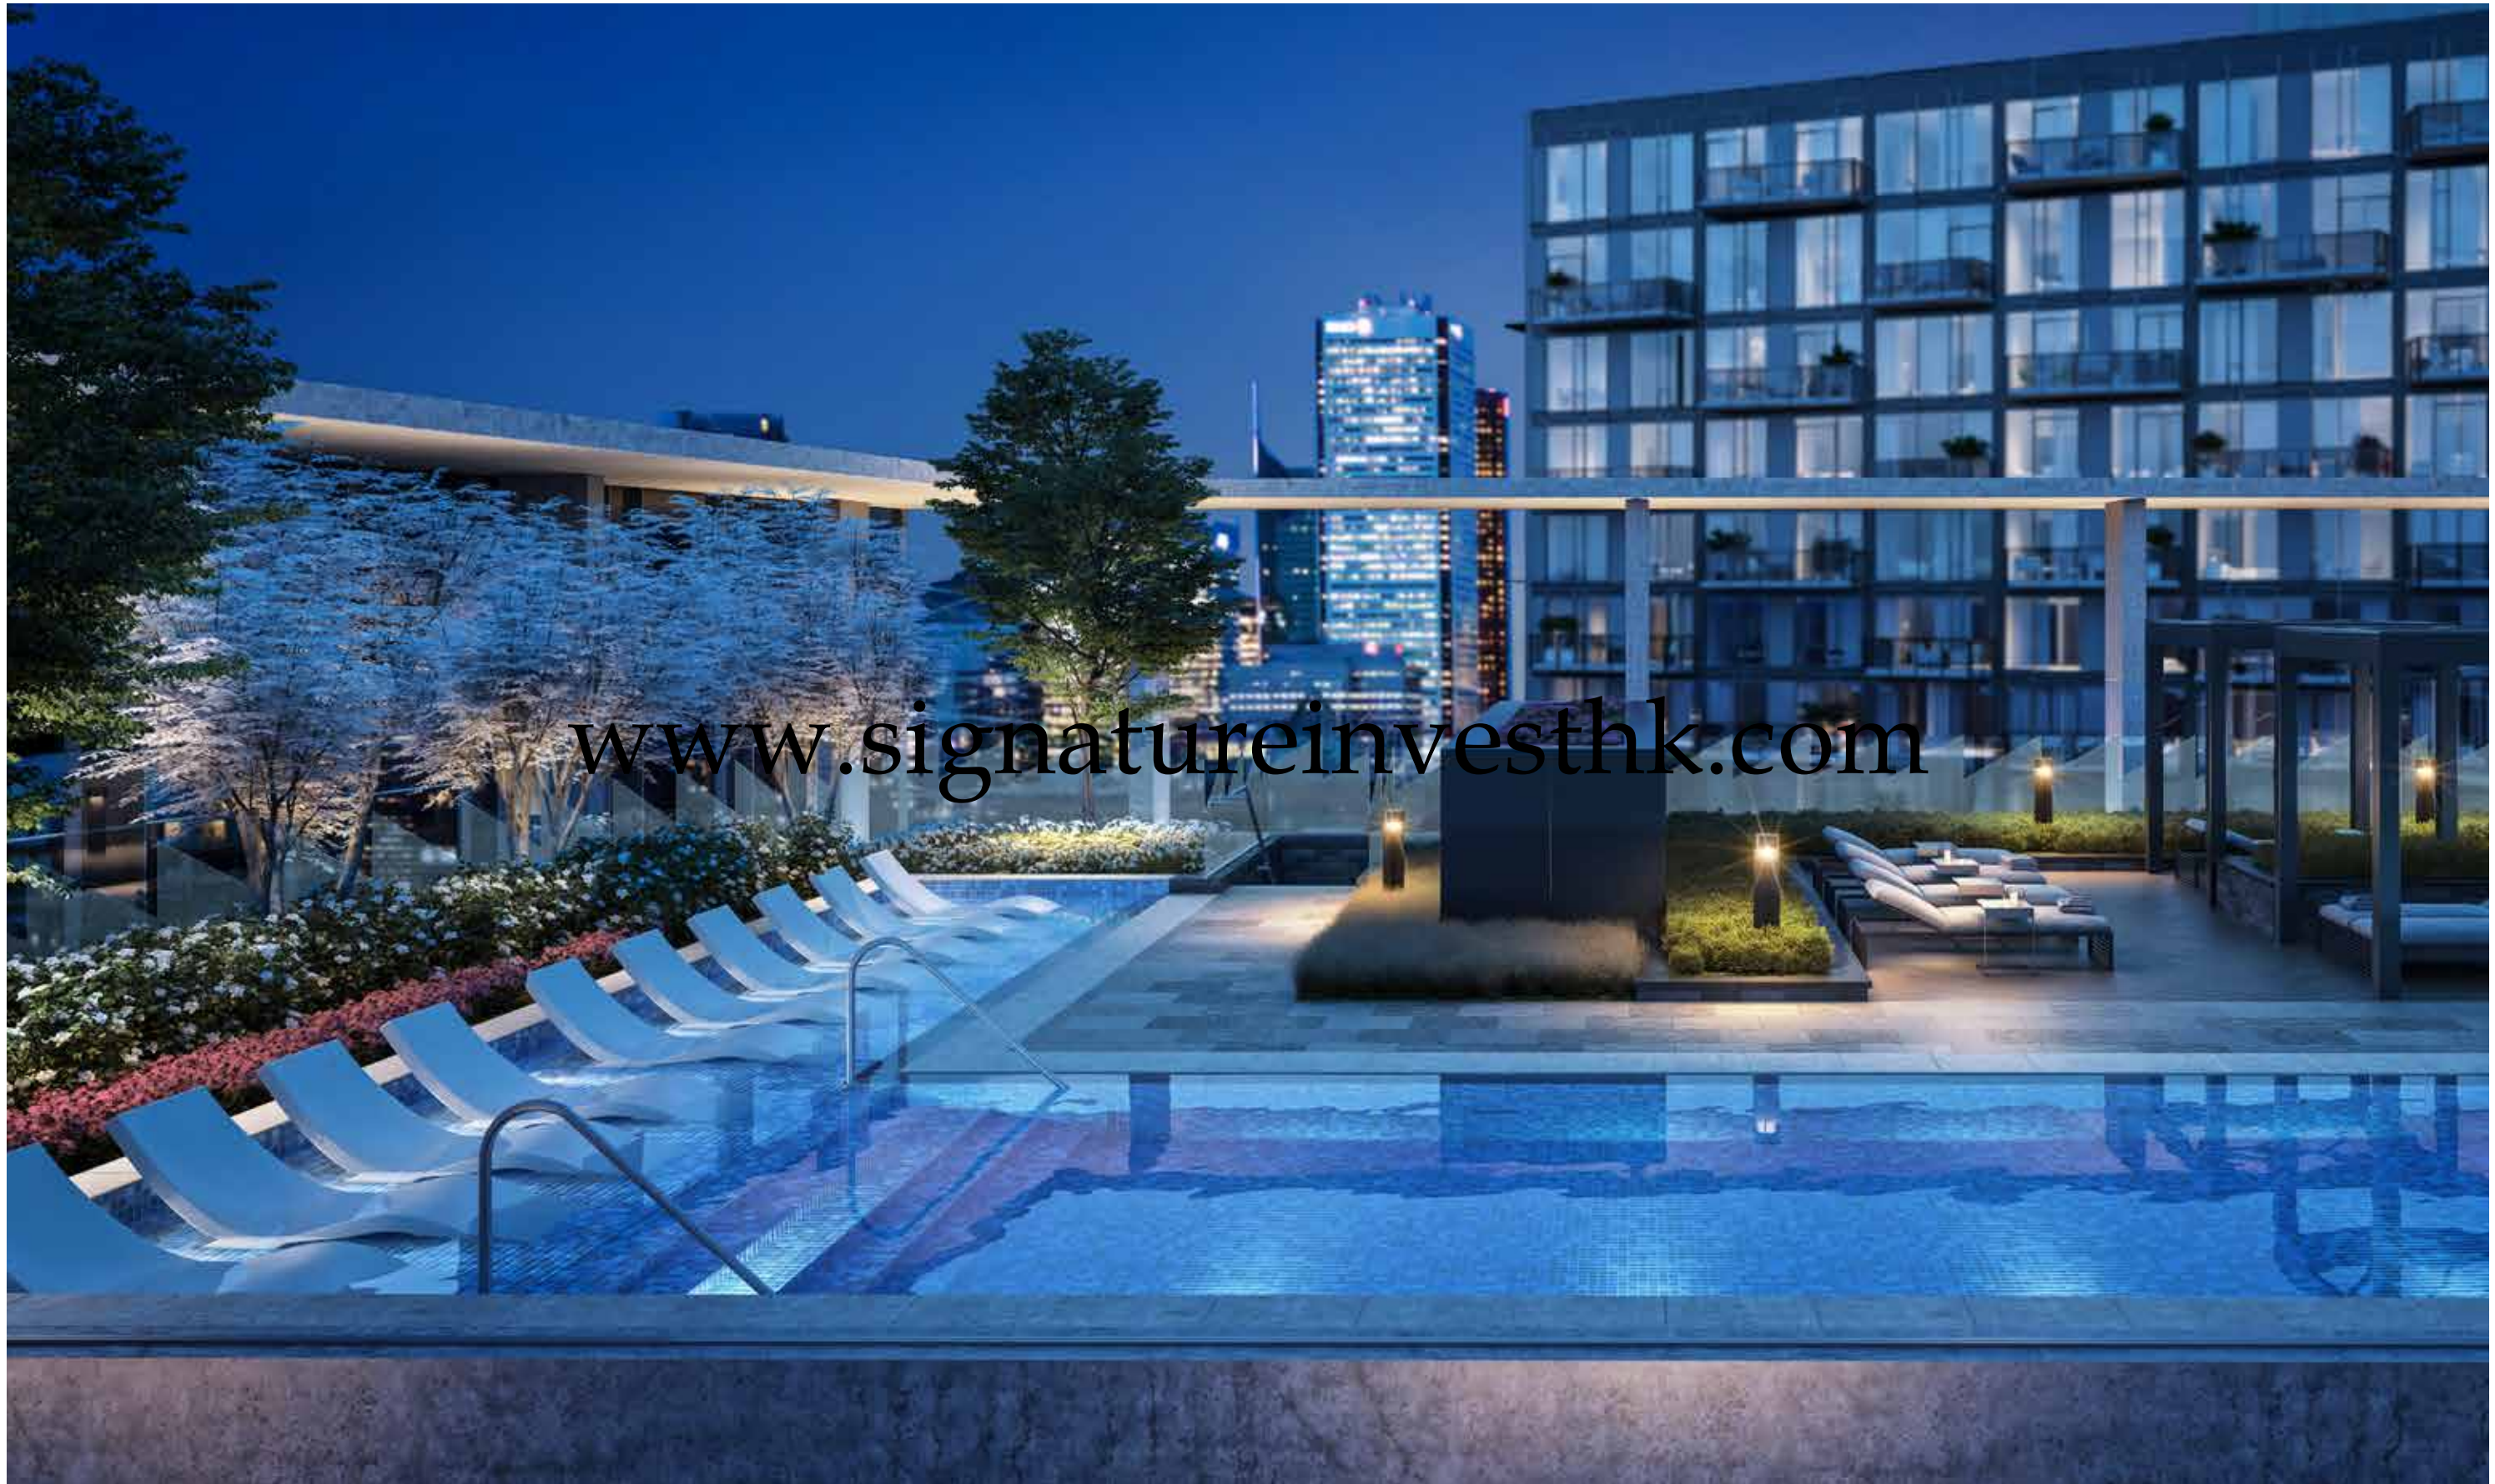

www.signatureinvesthk.com


CLASSIC SERIES I

7th Floor Amenity Plan

- 1. ELEVATORS
- 2. MULTIMEDIA LOUNGE
- 3. PARTY ROOM
- 4. PRIVATE DINING ROOM
- 5. GAMES ROOM
- 6. FITNESS ROOM
- 7. OUTDOOR DINING
- 8. OUTDOOR BBQ
- 9. OUTDOOR LOUNGE
- 10. DOG RUN



39th Floor Amenity Plan

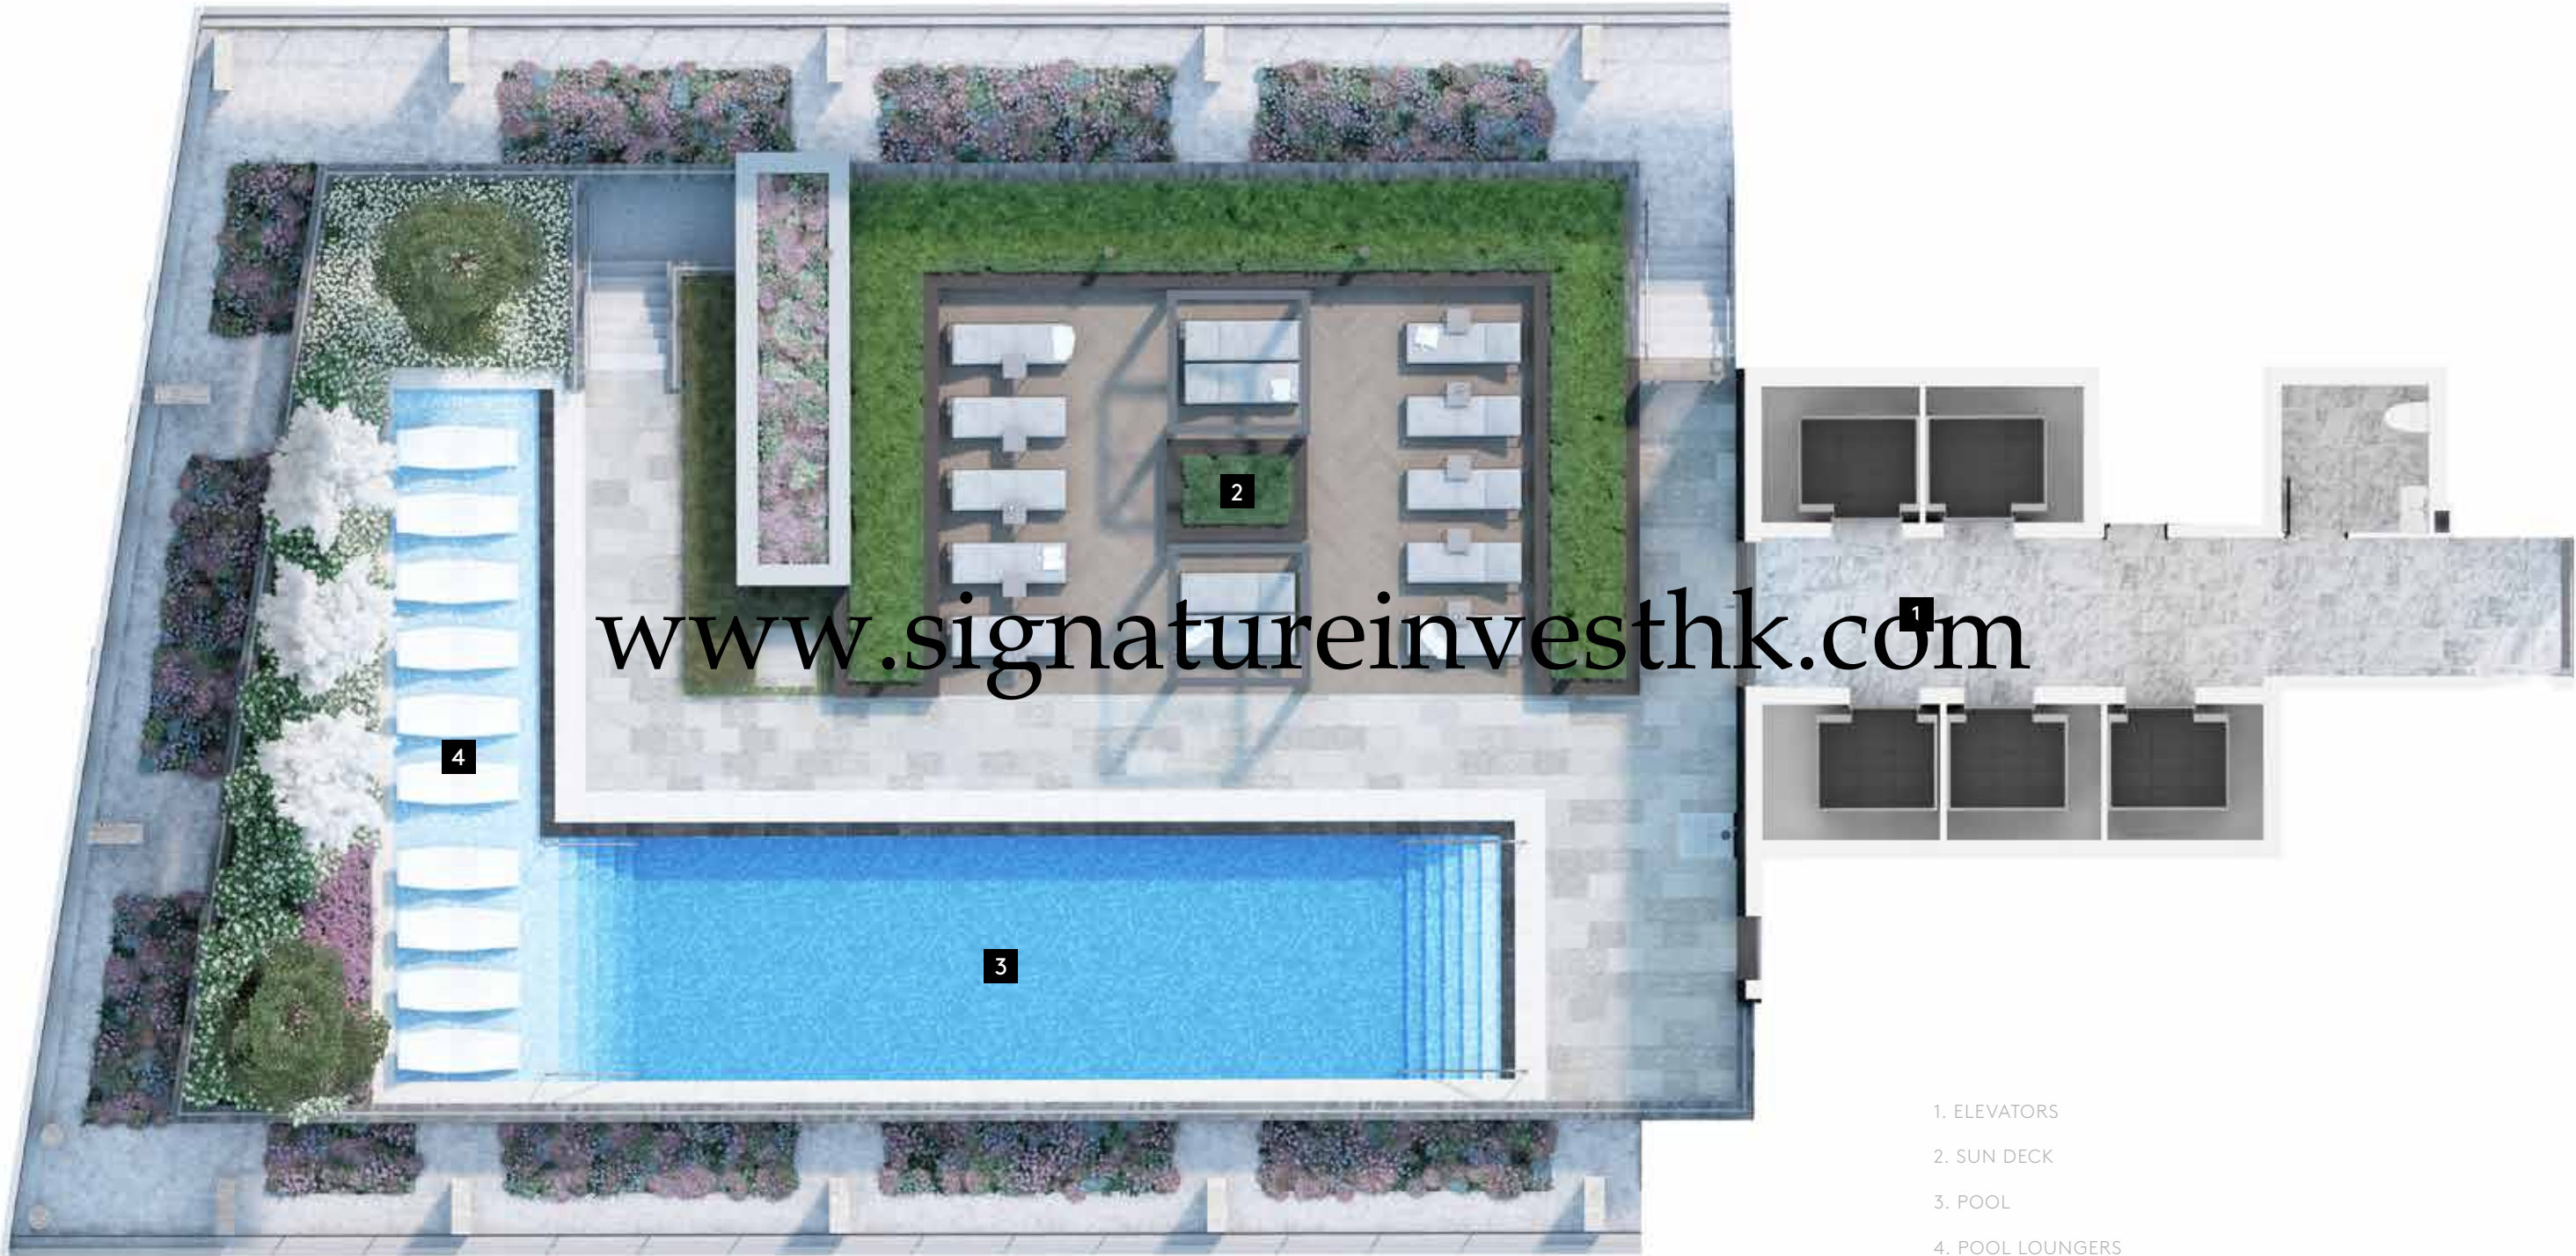

CLASSIC SERIES

www.signatureinvesthk.com

Floor Plans



WEST ELEVATION

www.signatureinvesthk.com




1A

FLOOR 10, 12, 14, 16, 18

491 SQ.FT.


1 Bedroom
1 Bathroom

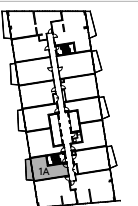

Building and view not to scale. All dimensions are approximate and subject to normal construction variances. Dimensions may exceed the useable floor area. Sizes and specifications subject to change without notice. Actual usable floor space may vary from the stated floor area. Furniture is displayed for illustration purposes only and does not necessarily reflect the electrical plan for the suite. Suites are sold unfurnished. Balcony and façade variations may apply, contact a sales representative for further details. Furniture, BBQs and planter locations on terraces are for illustration purposes only and subject to change. Specifications subject to change without notice. E. & O.E. May 2019.



www.signatureinvesthk.com

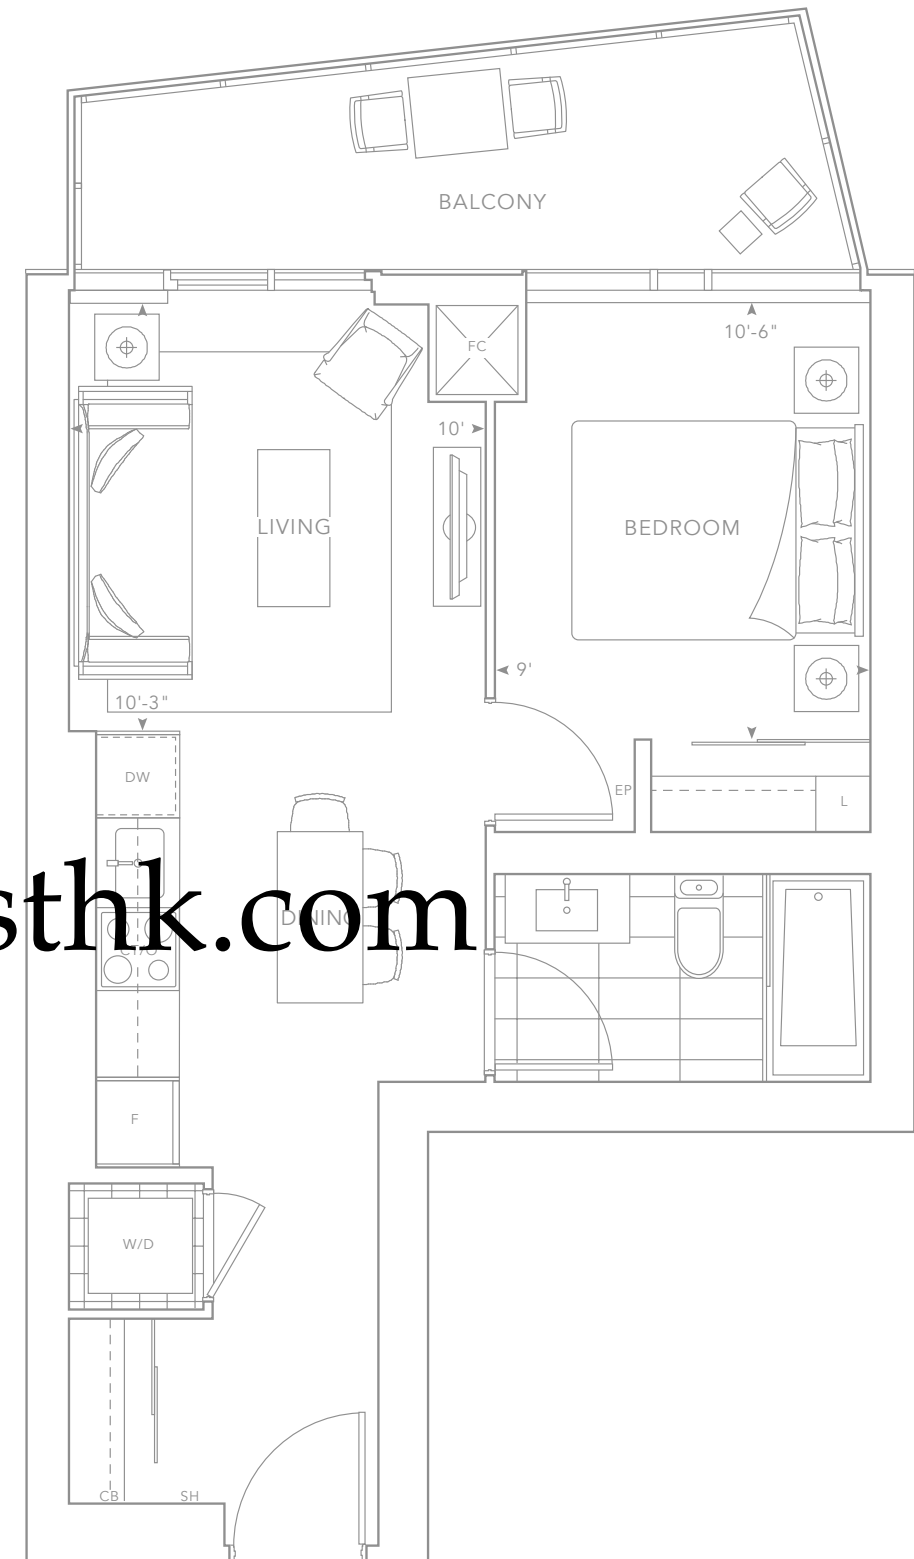


1B

FLOOR 10, 12, 14, 16, 18

515 SQ.FT.

1 Bedroom
1 Bathroom

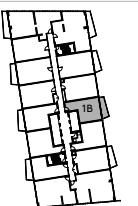


Building and view not to scale. All dimensions are approximate and subject to normal construction variances. Dimensions may exceed the useable floor area. Sizes and specifications subject to change without notice. Actual usable floor space may vary from the stated floor area. Furniture is displayed for illustration purposes only and does not necessarily reflect the electrical plan for the suite. Suites are sold unfurnished. Balcony and façade variations may apply, contact a sales representative for further details. Furniture, BBQs and planter locations on terraces are for illustration purposes only and subject to change. Specifications subject to change without notice. E. & O.E. May 2019.



WEST ELEVATION

www.signatureinvesthk.com

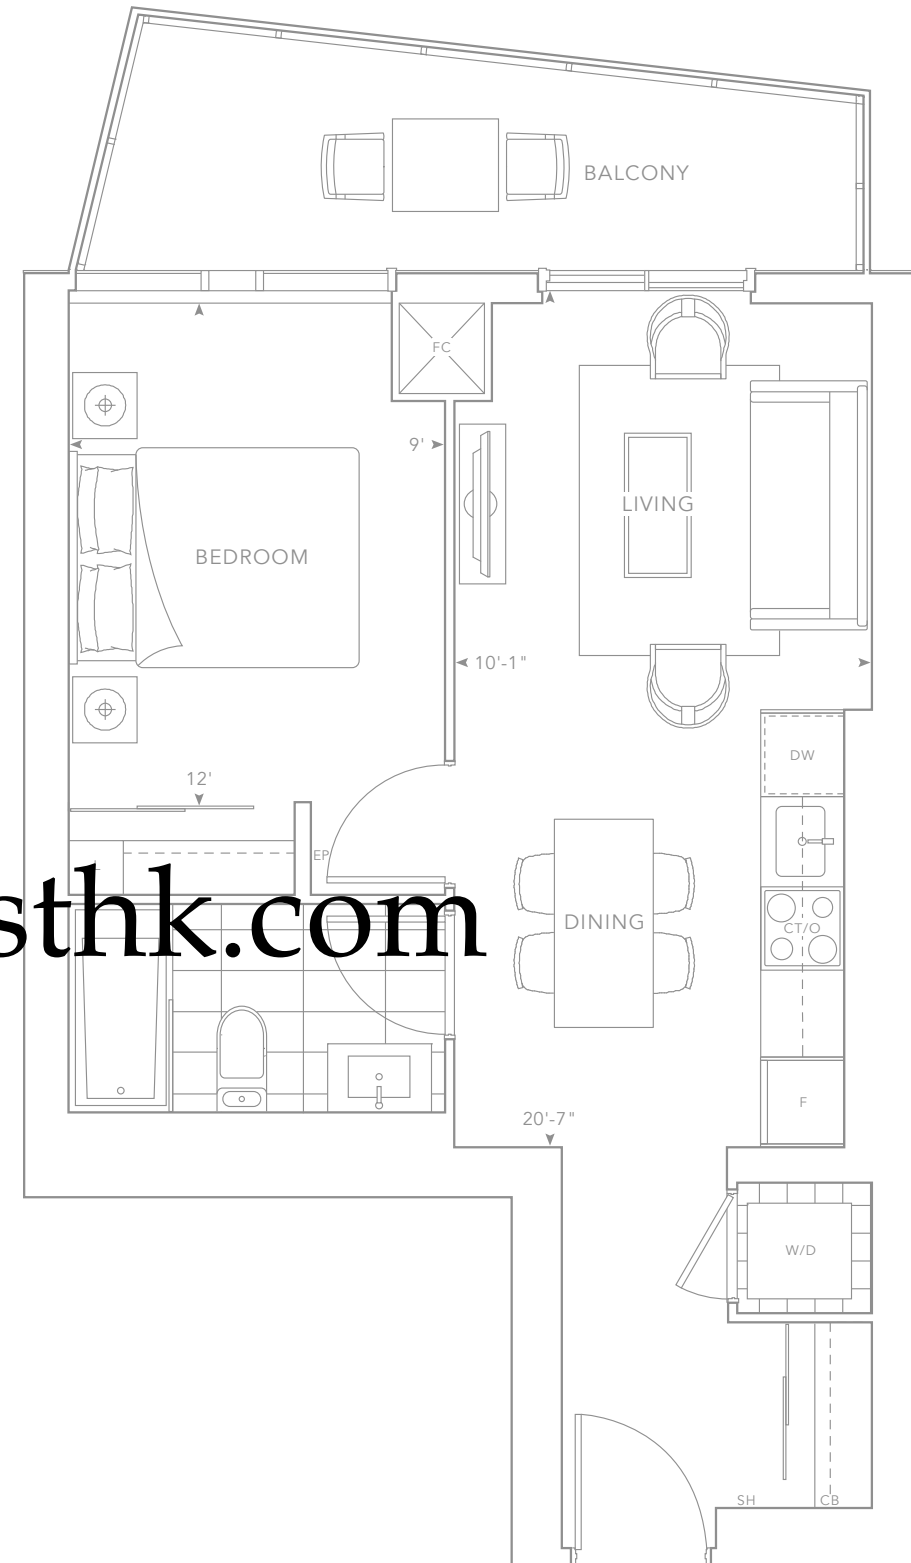


1C

FLOOR 10, 12, 14, 16, 18

532 SQ.FT.

1 Bedroom
1 Bathroom

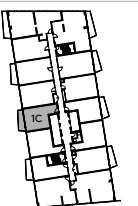


Building and view not to scale. All dimensions are approximate and subject to normal construction variances. Dimensions may exceed the useable floor area. Sizes and specifications subject to change without notice. Actual usable floor space may vary from the stated floor area. Furniture is displayed for illustration purposes only and does not necessarily reflect the electrical plan for the suite. Suites are sold unfurnished. Balcony and façade variations may apply, contact a sales representative for further details. Furniture, BBQs and planter locations on terraces are for illustration purposes only and subject to change. Specifications subject to change without notice. E. & O.E. May 2019.



EAST ELEVATION

www.signatureinvesthk.com

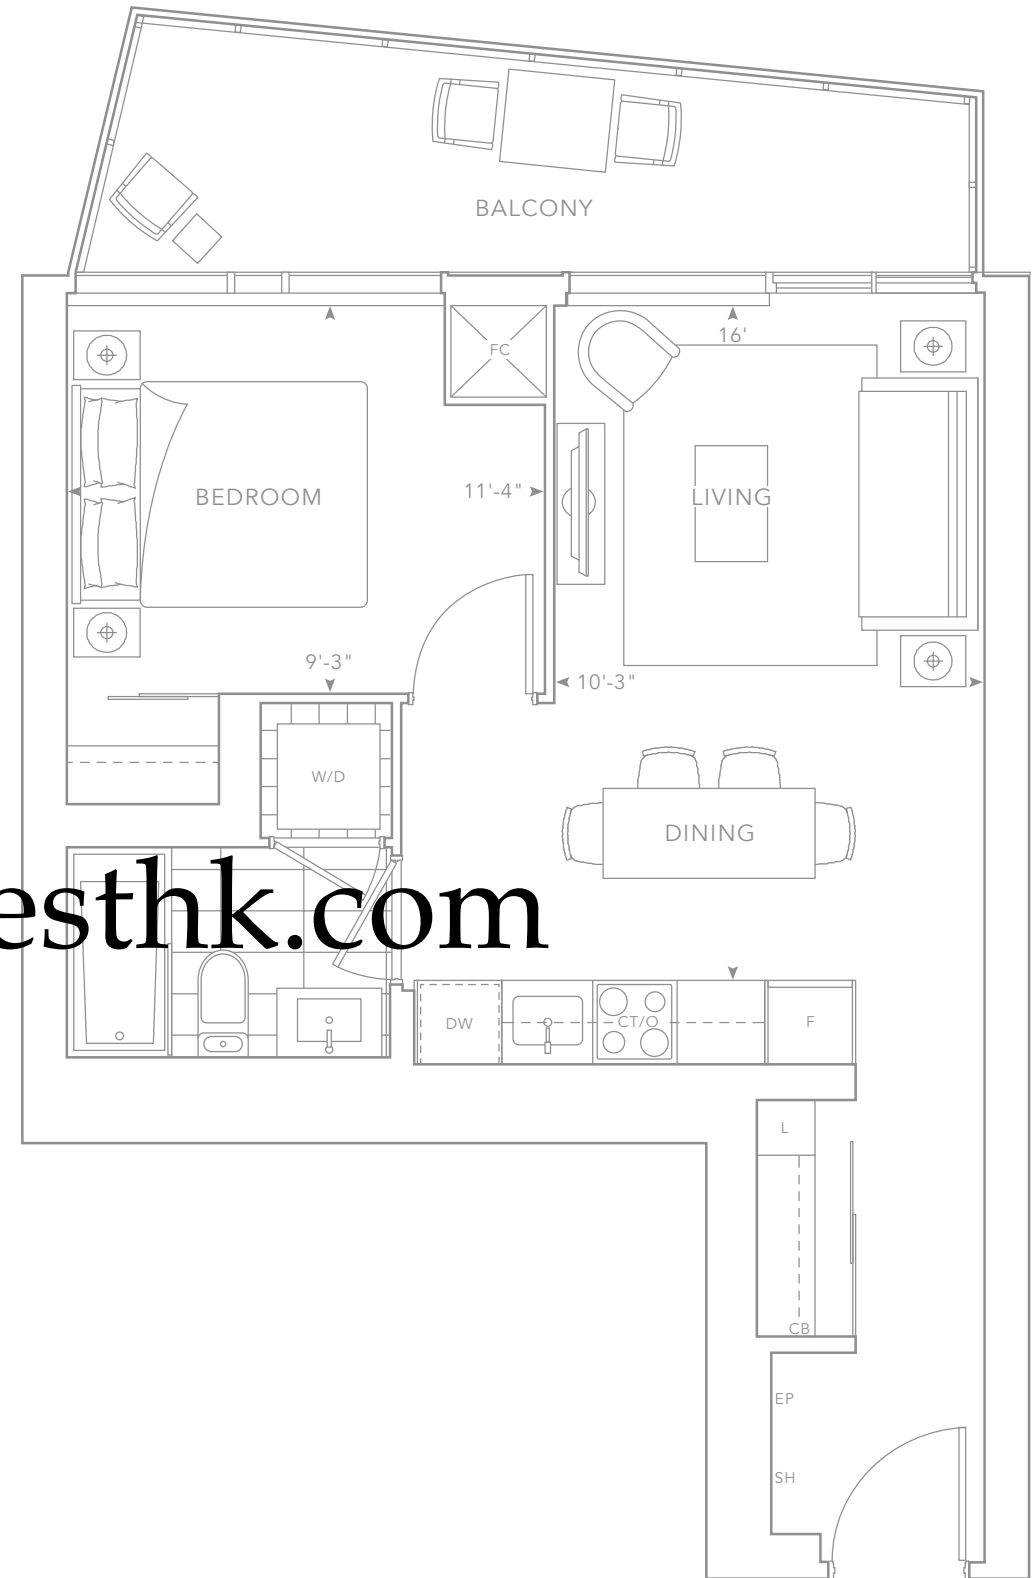


1D


FLOOR 9, 11, 13, 15, 17, 19

547 SQ.FT.

1 Bedroom
1 Bathroom

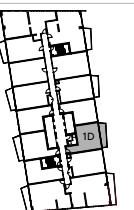


Building and view not to scale. All dimensions are approximate and subject to normal construction variances. Dimensions may exceed the useable floor area. Sizes and specifications subject to change without notice. Actual usable floor space may vary from the stated floor area. Furniture is displayed for illustration purposes only and does not necessarily reflect the electrical plan for the suite. Suites are sold unfurnished. Balcony and façade variations may apply, contact a sales representative for further details. Furniture, BBQs and planter locations on terraces are for illustration purposes only and subject to change. Specifications subject to change without notice. E. & O.E. May 2019.

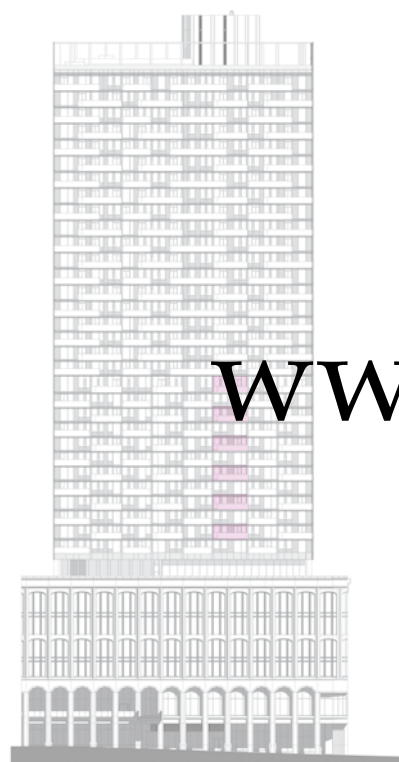

WEST ELEVATION

www.signatureinvesthk.com

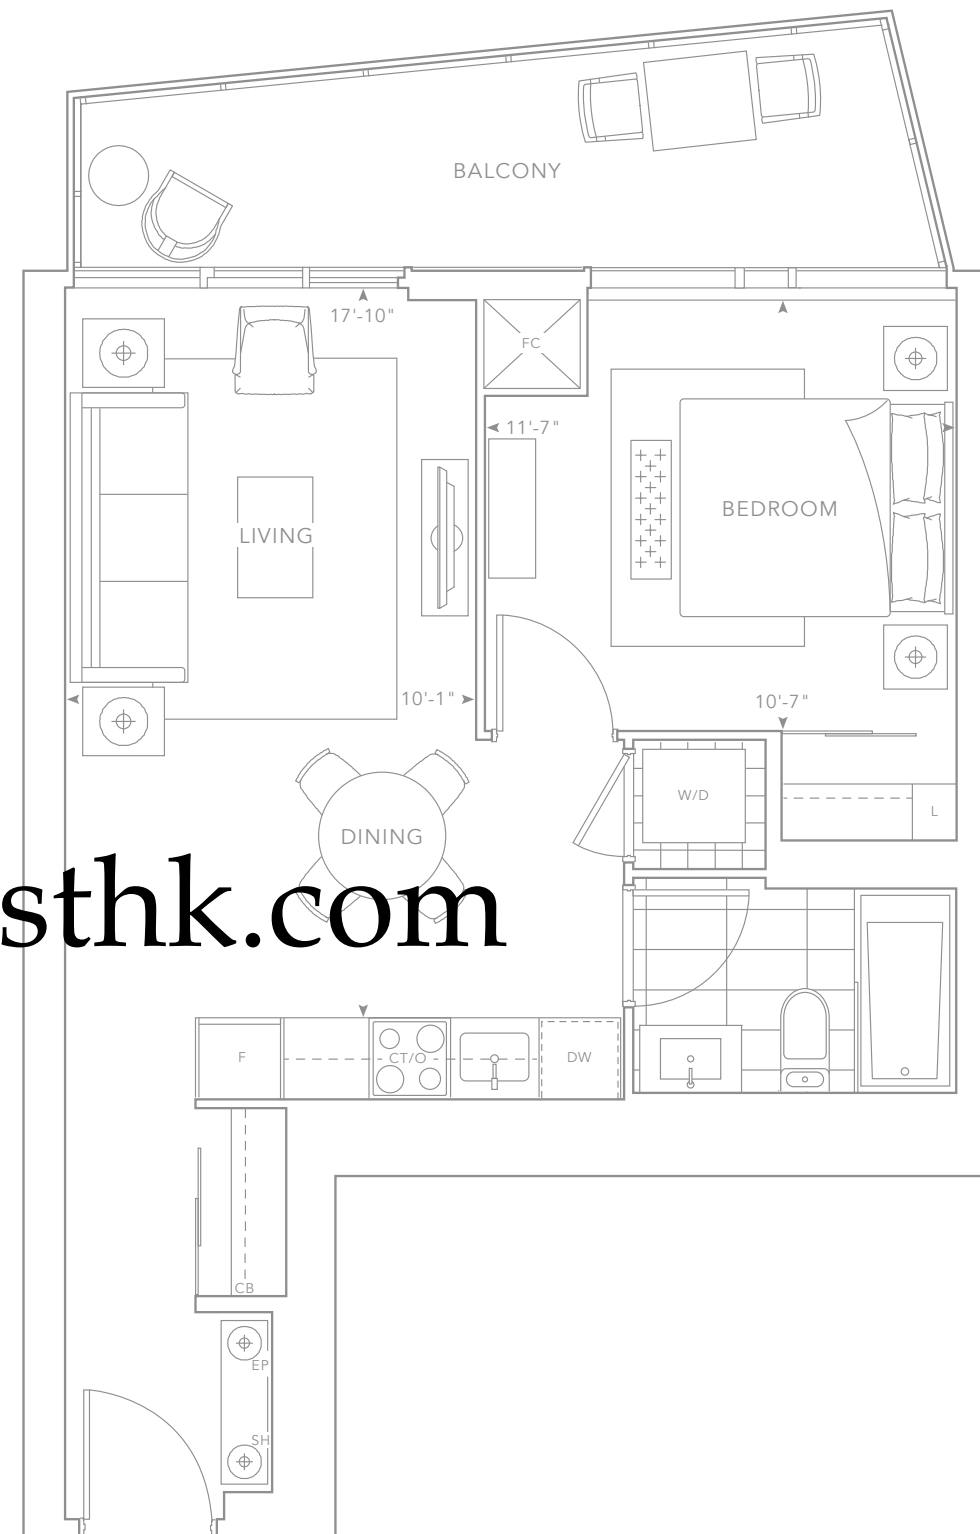


1E

FLOOR 9, 11, 13, 15, 17, 19

571 SQ.FT.

1 Bedroom
1 Bathroom

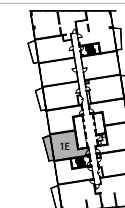


Building and view not to scale. All dimensions are approximate and subject to normal construction variances. Dimensions may exceed the useable floor area. Sizes and specifications subject to change without notice. Actual usable floor space may vary from the stated floor area. Furniture is displayed for illustration purposes only and does not necessarily reflect the electrical plan for the suite. Suites are sold unfurnished. Balcony and façade variations may apply, contact a sales representative for further details. Furniture, BBQs and planter locations on terraces are for illustration purposes only and subject to change. Specifications subject to change without notice. E. & O.E. May 2019.



WEST ELEVATION

www.signatureinvesthk.com

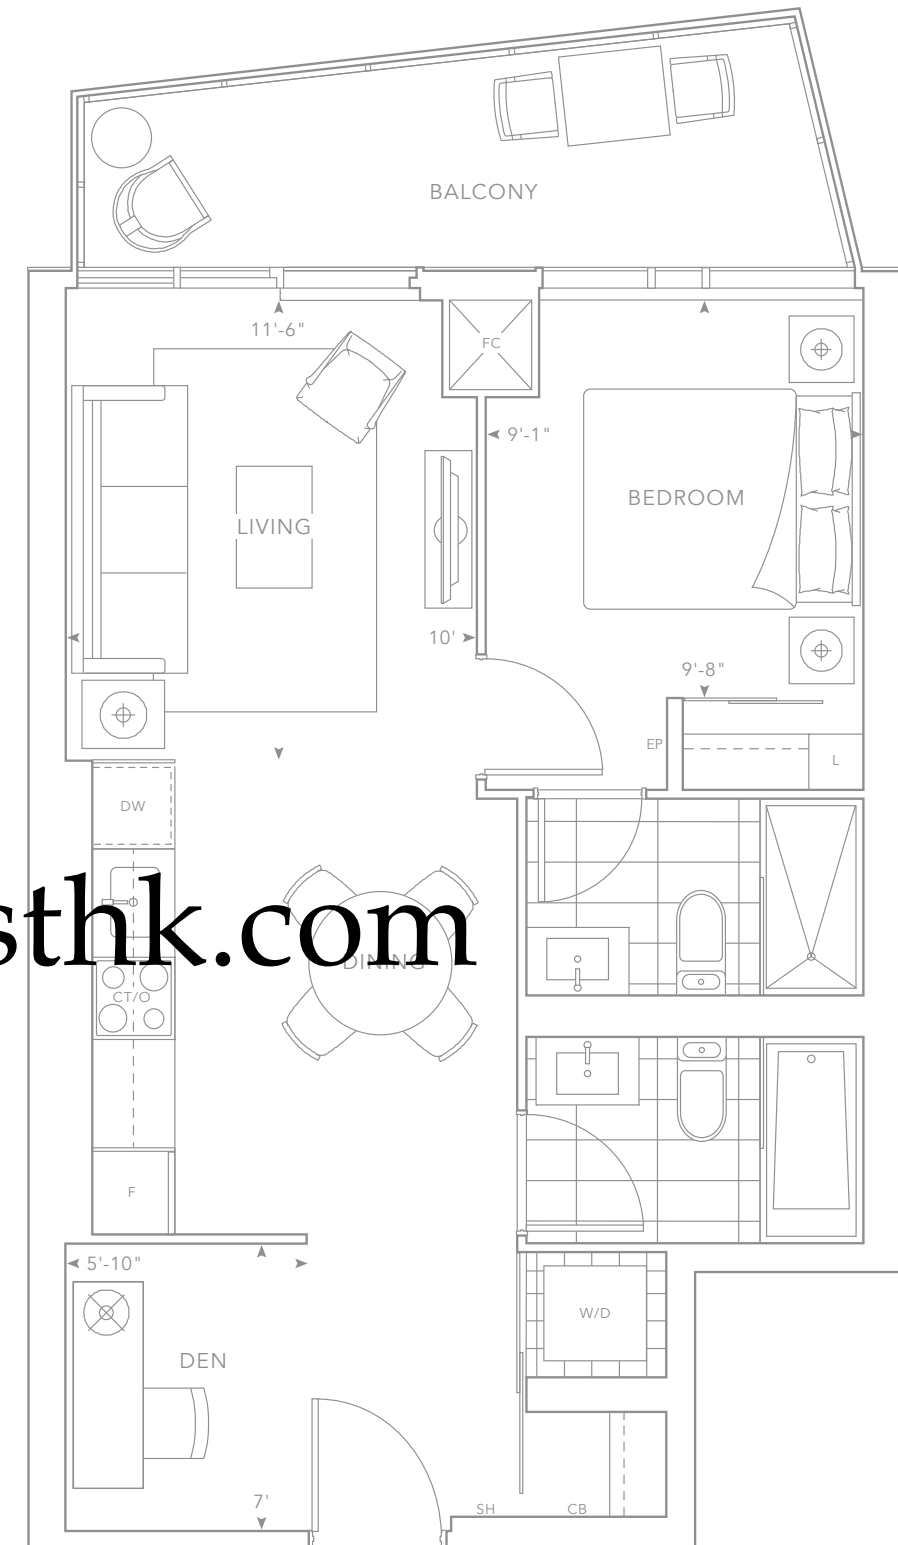


1F+D

FLOOR 9, 11, 13, 15, 17, 19

594 SQ.FT.


1 Bedroom + Den
2 Bathrooms

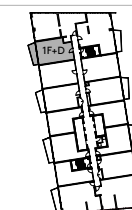

Building and view not to scale. All dimensions are approximate and subject to normal construction variances. Dimensions may exceed the useable floor area. Sizes and specifications subject to change without notice. Actual usable floor space may vary from the stated floor area. Furniture is displayed for illustration purposes only and does not necessarily reflect the electrical plan for the suite. Suites are sold unfurnished. Balcony and façade variations may apply, contact a sales representative for further details. Furniture, BBQs and planter locations on terraces are for illustration purposes only and subject to change. Specifications subject to change without notice. E. & O.E. May 2019.



www.signatureinvesthk.com

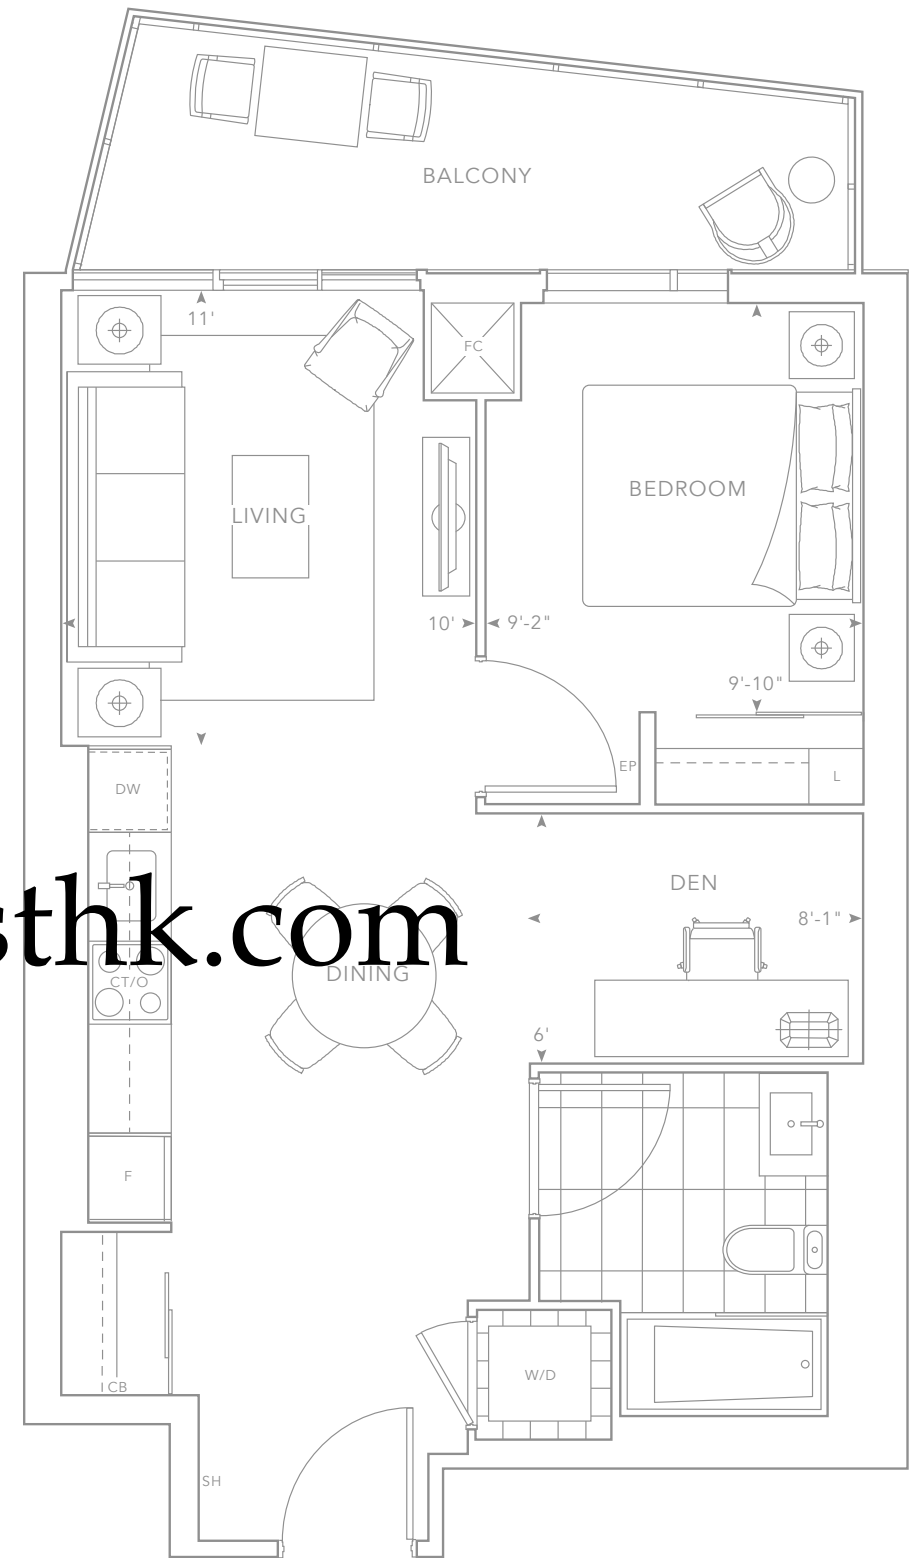


1G+D


FLOOR 9, 11, 13, 15, 17, 19

598 SQ.FT.

1 Bedroom + Den
1 Bathroom

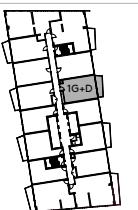


Building and view not to scale. All dimensions are approximate and subject to normal construction variances. Dimensions may exceed the useable floor area. Sizes and specifications subject to change without notice. Actual usable floor space may vary from the stated floor area. Furniture is displayed for illustration purposes only and does not necessarily reflect the electrical plan for the suite. Suites are sold unfurnished. Balcony and façade variations may apply, contact a sales representative for further details. Furniture, BBQs and planter locations on terraces are for illustration purposes only and subject to change. Specifications subject to change without notice. E. & O.E. May 2019.

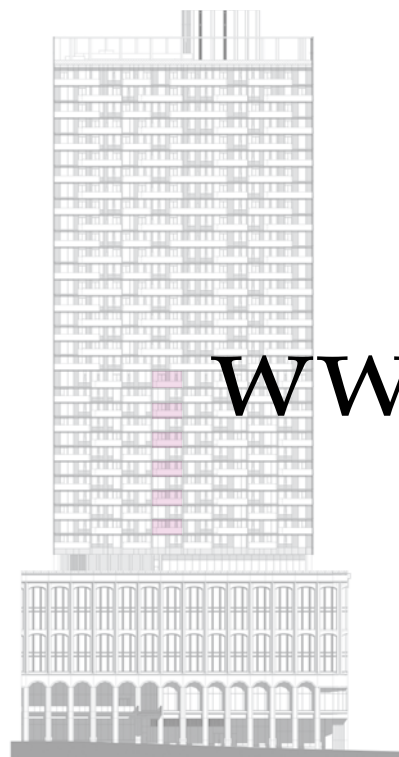

WEST ELEVATION

www.signatureinvesthk.com

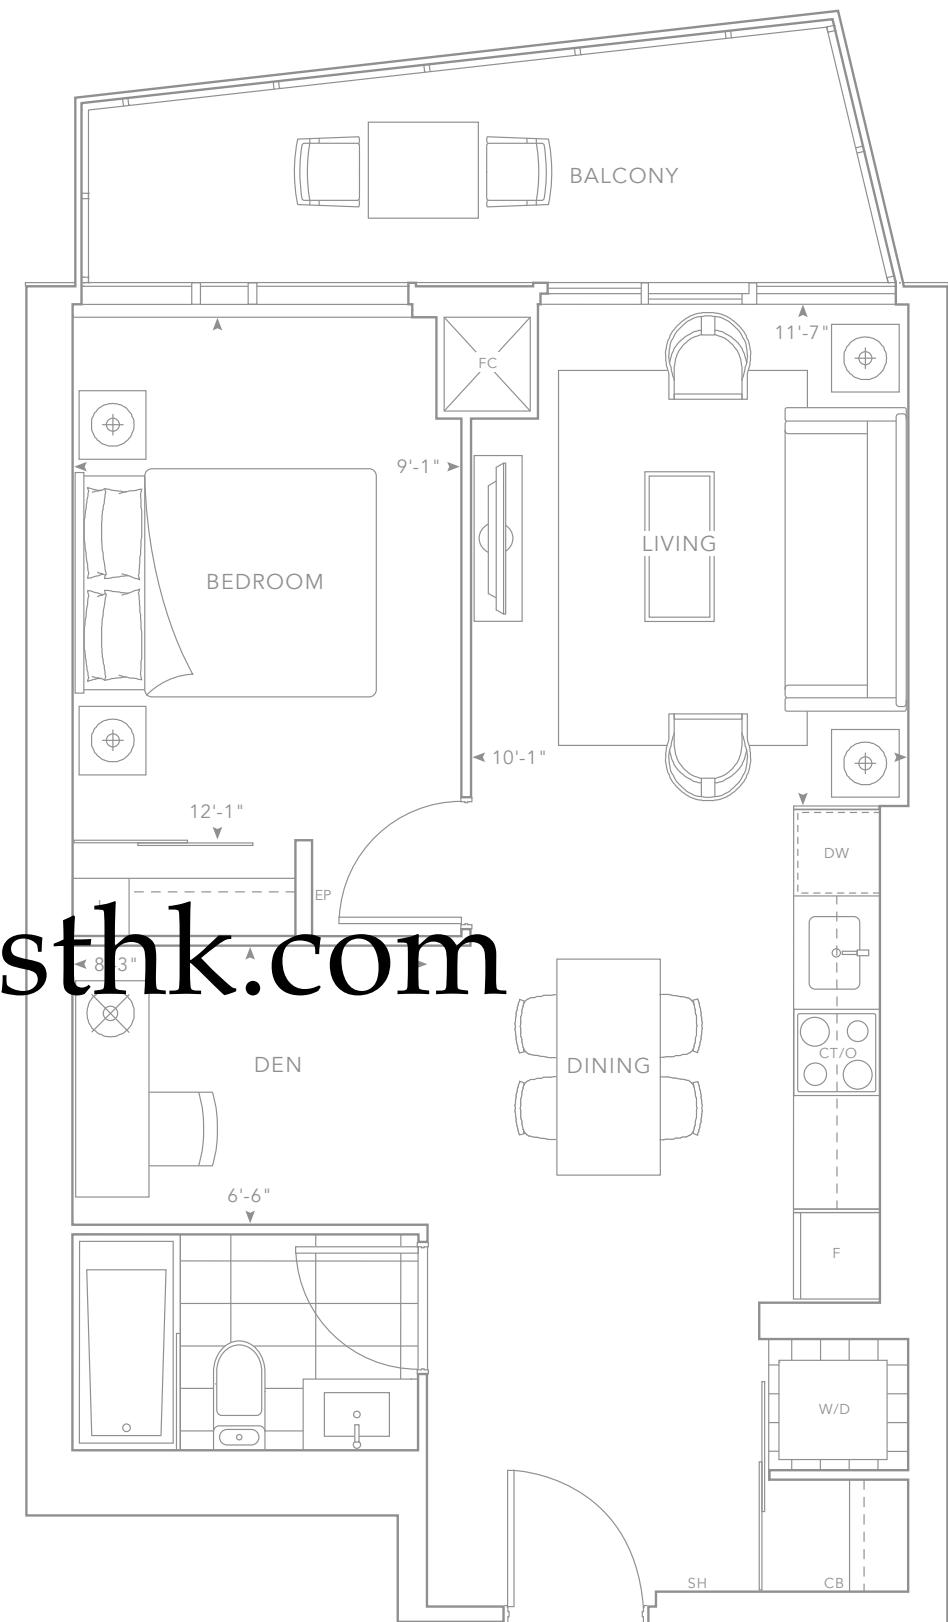


1H+D

FLOOR 9, 11, 13, 15, 17, 19

609 SQ.FT.

1 Bedroom + Den
1 Bathroom

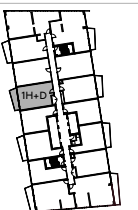


Building and view not to scale. All dimensions are approximate and subject to normal construction variances. Dimensions may exceed the useable floor area. Sizes and specifications subject to change without notice. Actual usable floor space may vary from the stated floor area. Furniture is displayed for illustration purposes only and does not necessarily reflect the electrical plan for the suite. Suites are sold unfurnished. Balcony and façade variations may apply, contact a sales representative for further details. Furniture, BBQs and planter locations on terraces are for illustration purposes only and subject to change. Specifications subject to change without notice. E. & O.E. May 2019.



WEST ELEVATION

www.signatureinvesthk.com

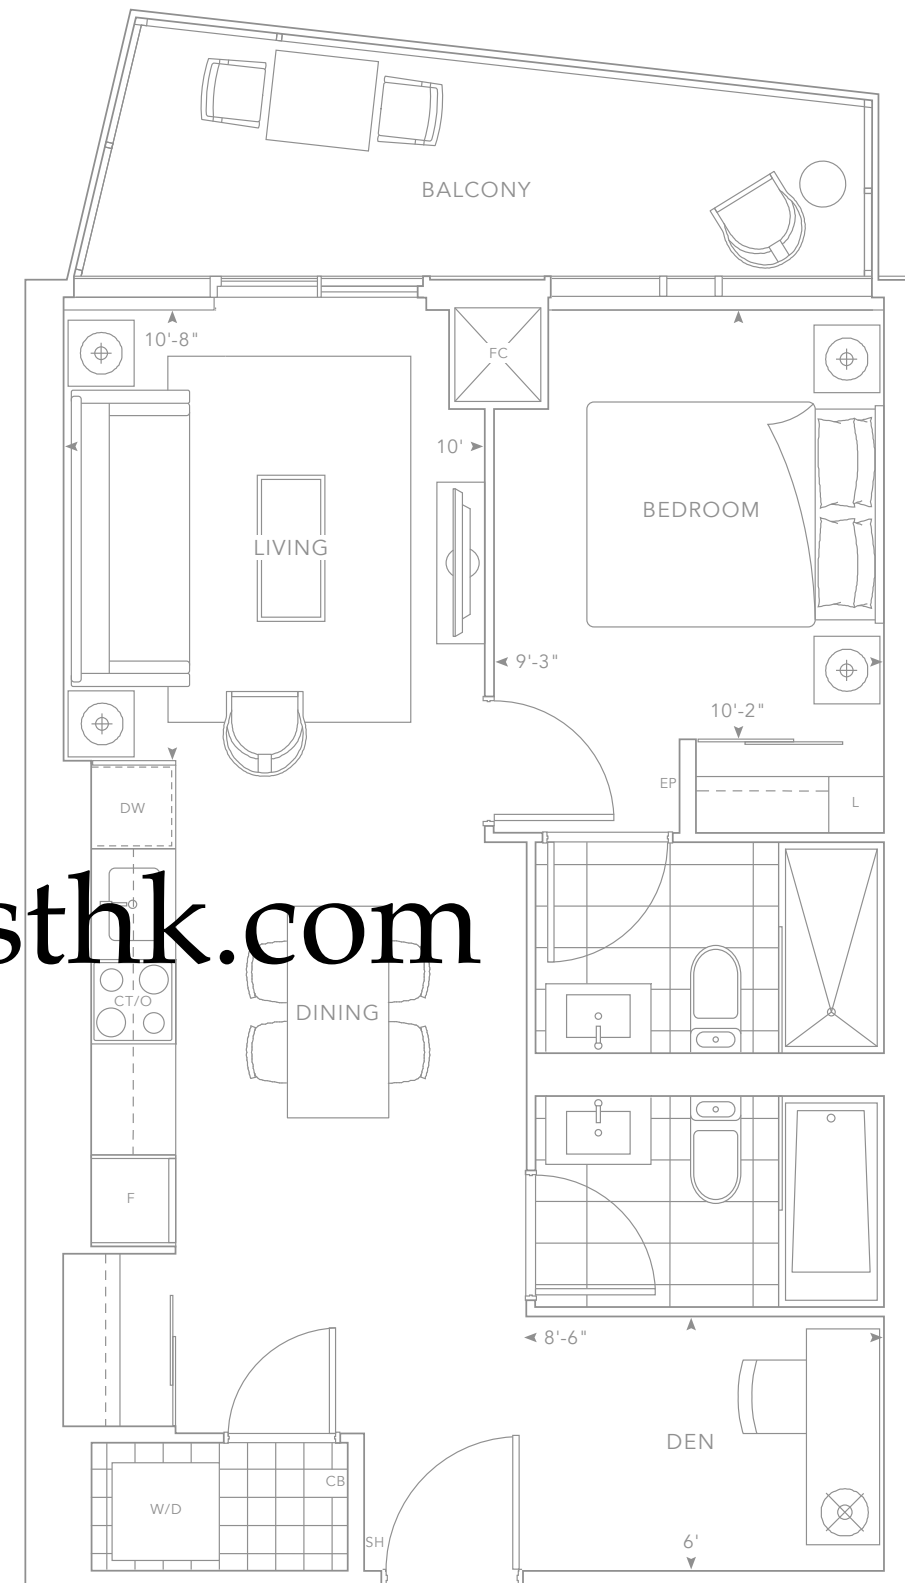


1J+D

FLOOR 10, 12, 14, 16, 18

631 SQ.FT.


1 Bedroom + Den
2 Bathrooms

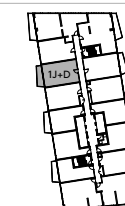

Building and view not to scale. All dimensions are approximate and subject to normal construction variances. Dimensions may exceed the useable floor area. Sizes and specifications subject to change without notice. Actual usable floor space may vary from the stated floor area. Furniture is displayed for illustration purposes only and does not necessarily reflect the electrical plan for the suite. Suites are sold unfurnished. Balcony and façade variations may apply, contact a sales representative for further details. Furniture, BBQs and planter locations on terraces are for illustration purposes only and subject to change. Specifications subject to change without notice. E. & O.E. May 2019.




SOUTH ELEVATION

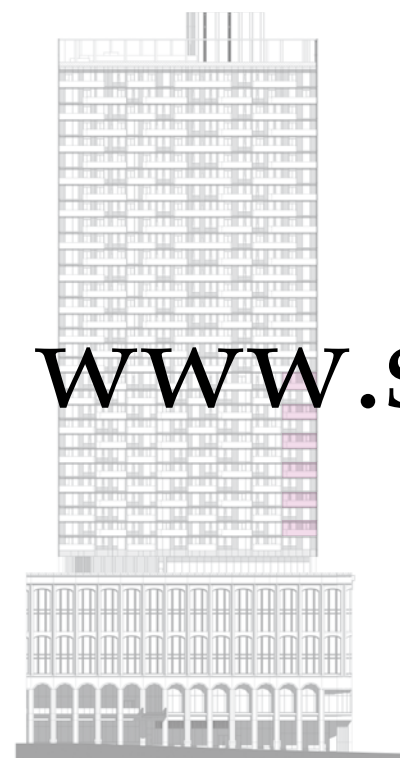

WEST ELEVATION

www.signatureinvesthk.com

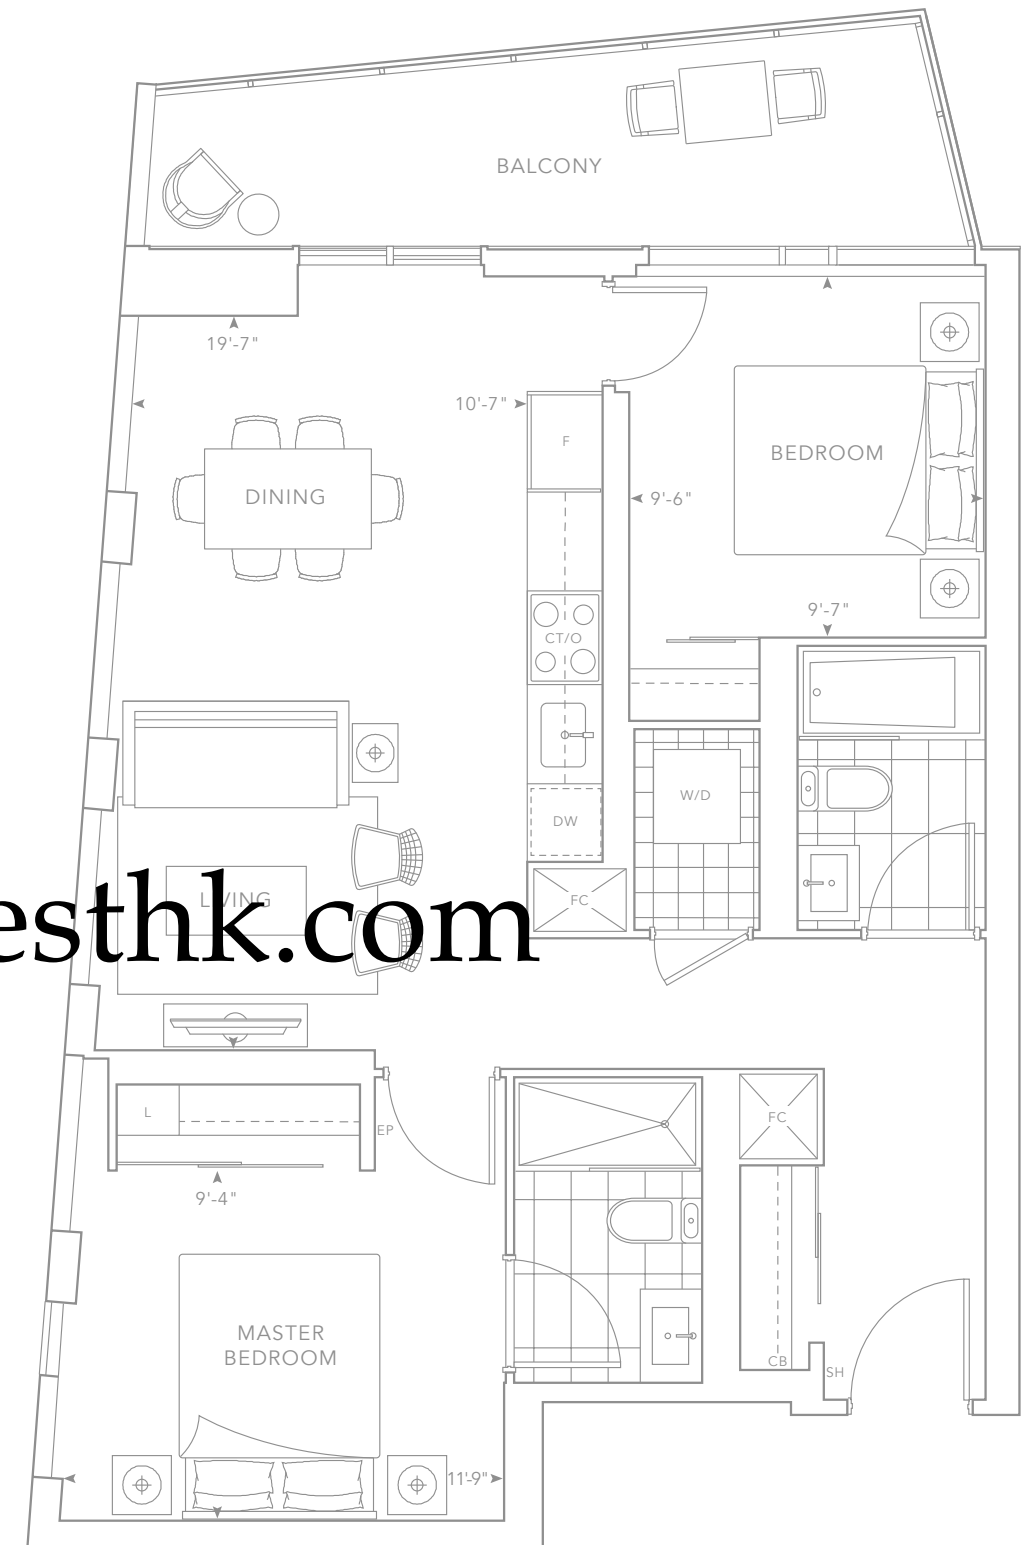


2A

FLOOR 9, 11, 13, 15, 17, 19

793 SQ.FT.

2 Bedrooms
2 Bathrooms

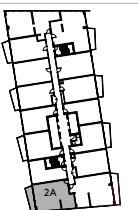


Building and view not to scale. All dimensions are approximate and subject to normal construction variances. Dimensions may exceed the useable floor area. Sizes and specifications subject to change without notice. Actual usable floor space may vary from the stated floor area. Furniture is displayed for illustration purposes only and does not necessarily reflect the electrical plan for the suite. Suites are sold unfurnished. Balcony and façade variations may apply, contact a sales representative for further details. Furniture, BBQs and planter locations on terraces are for illustration purposes only and subject to change. Specifications subject to change without notice. E. & O.E. May 2019.



WEST ELEVATION

www.signatureinvesthk.com

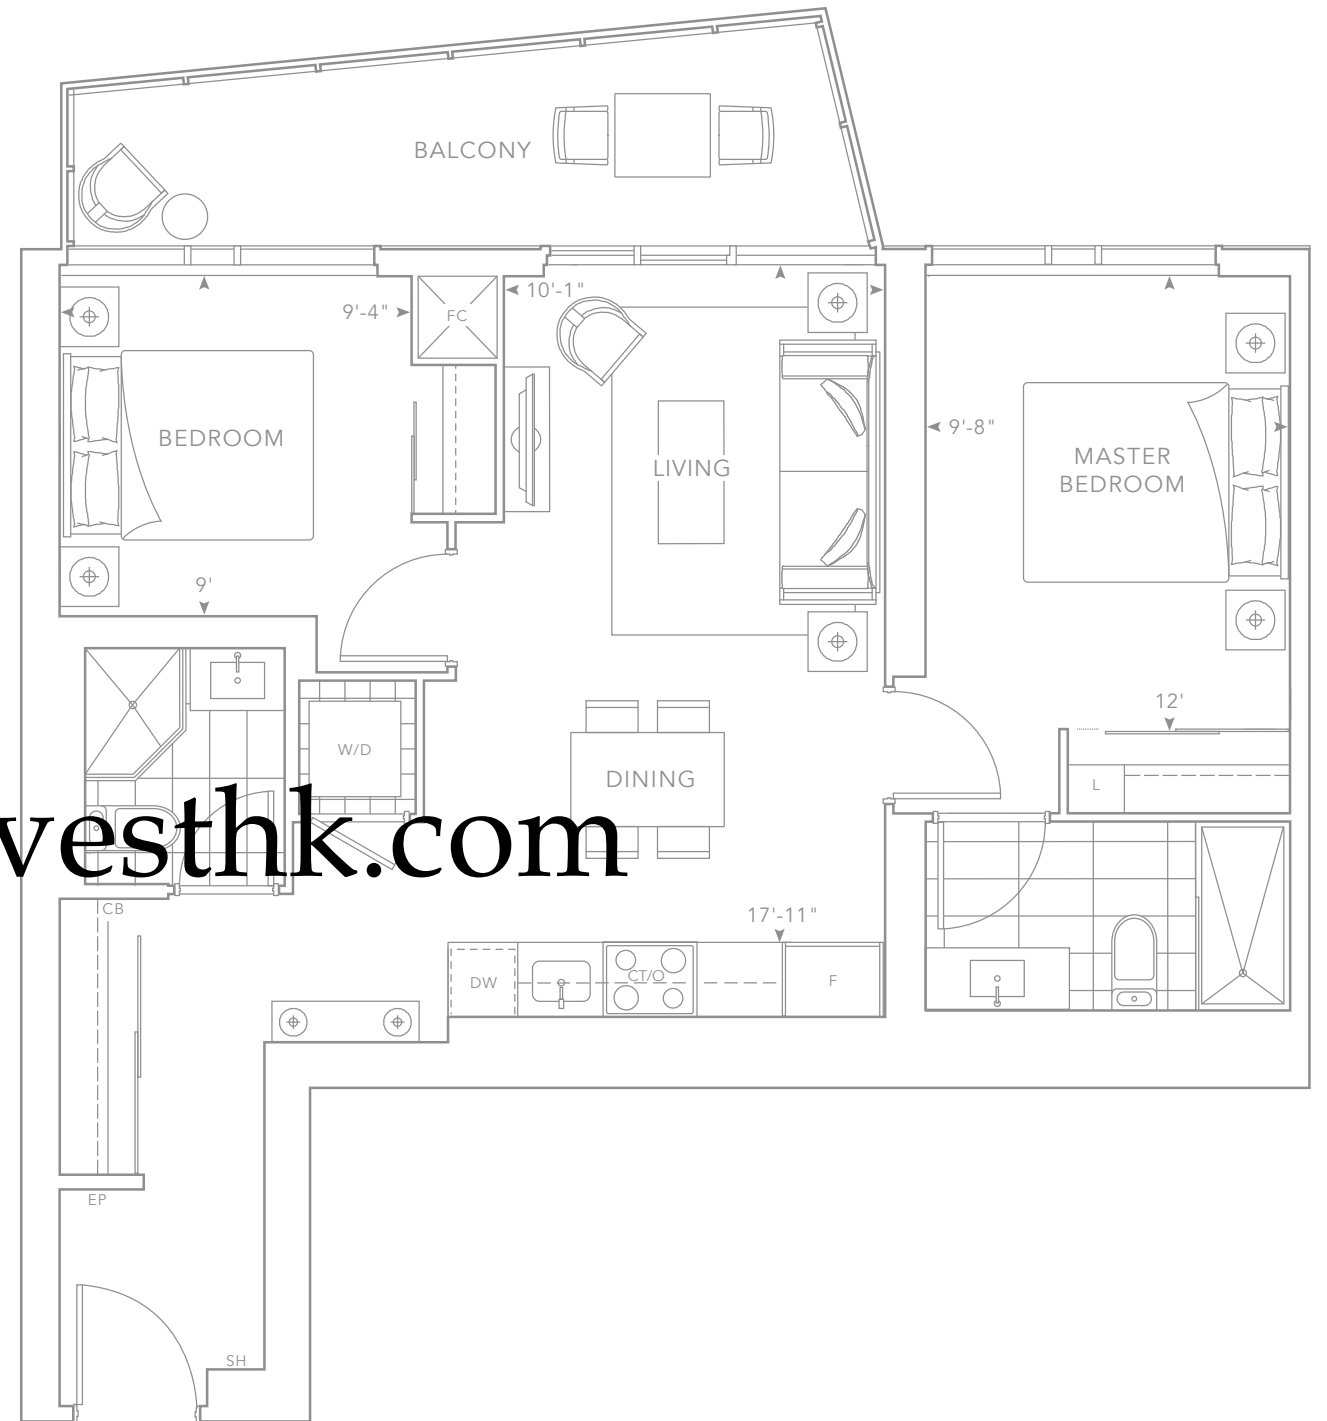


2B


FLOOR 21, 23, 25, 27, 29, 31,
33, 35, PH

809 SQ.FT.

2 Bedrooms
2 Bathrooms

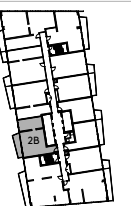

Building and view not to scale. All dimensions are approximate and subject to normal construction variances. Dimensions may exceed the useable floor area. Sizes and specifications subject to change without notice. Actual usable floor space may vary from the stated floor area. Furniture is displayed for illustration purposes only and does not necessarily reflect the electrical plan for the suite. Suites are sold unfurnished. Balcony and façade variations may apply, contact a sales representative for further details. Furniture, BBQs and planter locations on terraces are for illustration purposes only and subject to change. Specifications subject to change without notice. E. & O.E. May 2019.

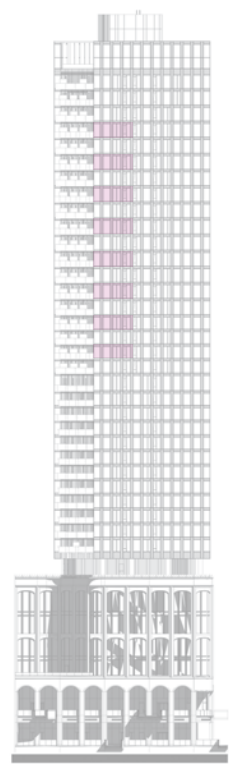


NORTH ELEVATION



EAST ELEVATION

www.signatureinvesthk.com

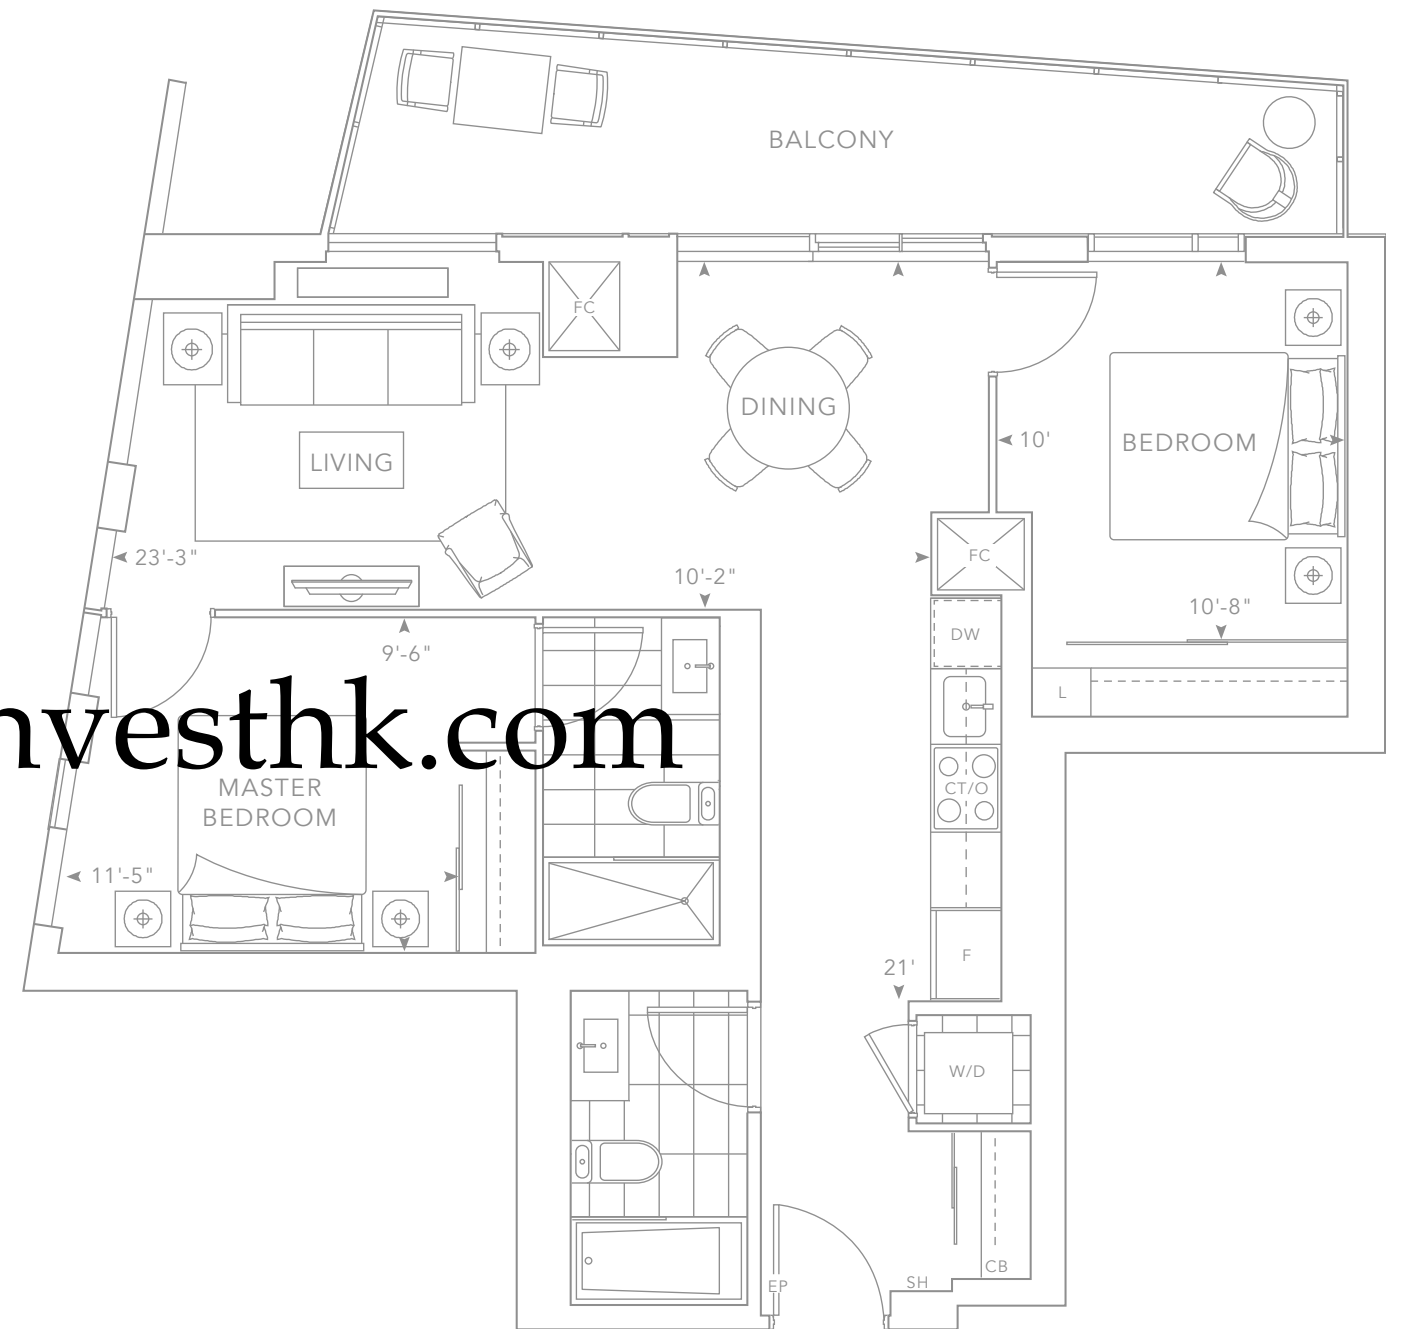


2C

FLOOR 21, 23, 25, 27, 29, 31, 33, 35

858 SQ.FT.

2 Bedrooms
2 Bathrooms

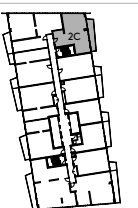

Building and view not to scale. All dimensions are approximate and subject to normal construction variances. Dimensions may exceed the useable floor area. Sizes and specifications subject to change without notice. Actual usable floor space may vary from the stated floor area. Furniture is displayed for illustration purposes only and does not necessarily reflect the electrical plan for the suite. Suites are sold unfurnished. Balcony and façade variations may apply, contact a sales representative for further details. Furniture, BBQs and planter locations on terraces are for illustration purposes only and subject to change. Specifications subject to change without notice. E. & O.E. May 2019.



WEST ELEVATION

www.signatureinvesthk.com




2D


FLOOR 21, 23, 25, 27, 29, 31, 33, 35

914 SQ.FT.

2 Bedrooms
2 Bathrooms

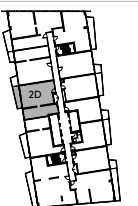

Building and view not to scale. All dimensions are approximate and subject to normal construction variances. Dimensions may exceed the useable floor area. Sizes and specifications subject to change without notice. Actual usable floor space may vary from the stated floor area. Furniture is displayed for illustration purposes only and does not necessarily reflect the electrical plan for the suite. Suites are sold unfurnished. Balcony and façade variations may apply, contact a sales representative for further details. Furniture, BBQs and planter locations on terraces are for illustration purposes only and subject to change. Specifications subject to change without notice. E. & O.E. May 2019.

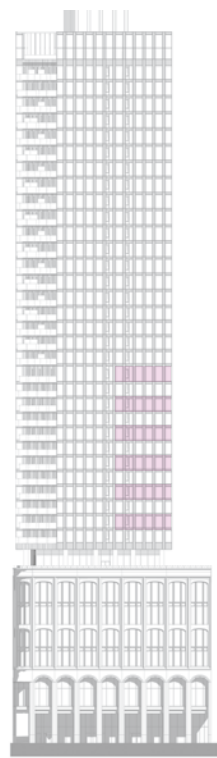


SOUTH ELEVATION



EAST ELEVATION

www.signatureinvesthk.com

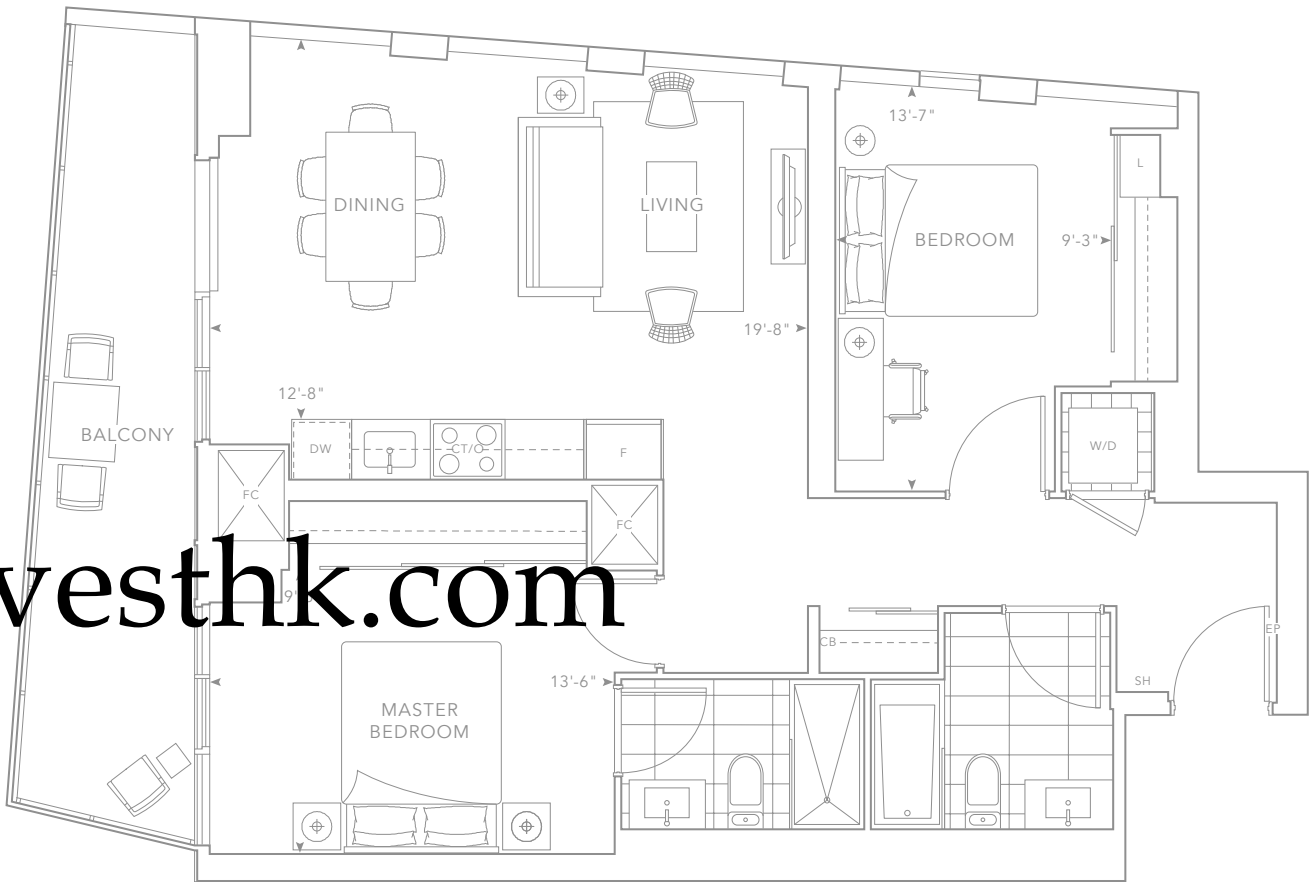


2E

FLOOR 9, 11, 13, 15, 17, 19

916 SQ.FT.

2 Bedrooms
2 Bathrooms

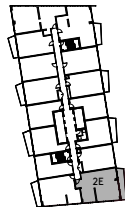

Building and view not to scale. All dimensions are approximate and subject to normal construction variances. Dimensions may exceed the useable floor area. Sizes and specifications subject to change without notice. Actual usable floor space may vary from the stated floor area. Furniture is displayed for illustration purposes only and does not necessarily reflect the electrical plan for the suite. Suites are sold unfurnished. Balcony and façade variations may apply, contact a sales representative for further details. Furniture, BBQs and planter locations on terraces are for illustration purposes only and subject to change. Specifications subject to change without notice. E. & O.E. May 2019.




NORTH ELEVATION



EAST ELEVATION

www.signatureinvesthk.com

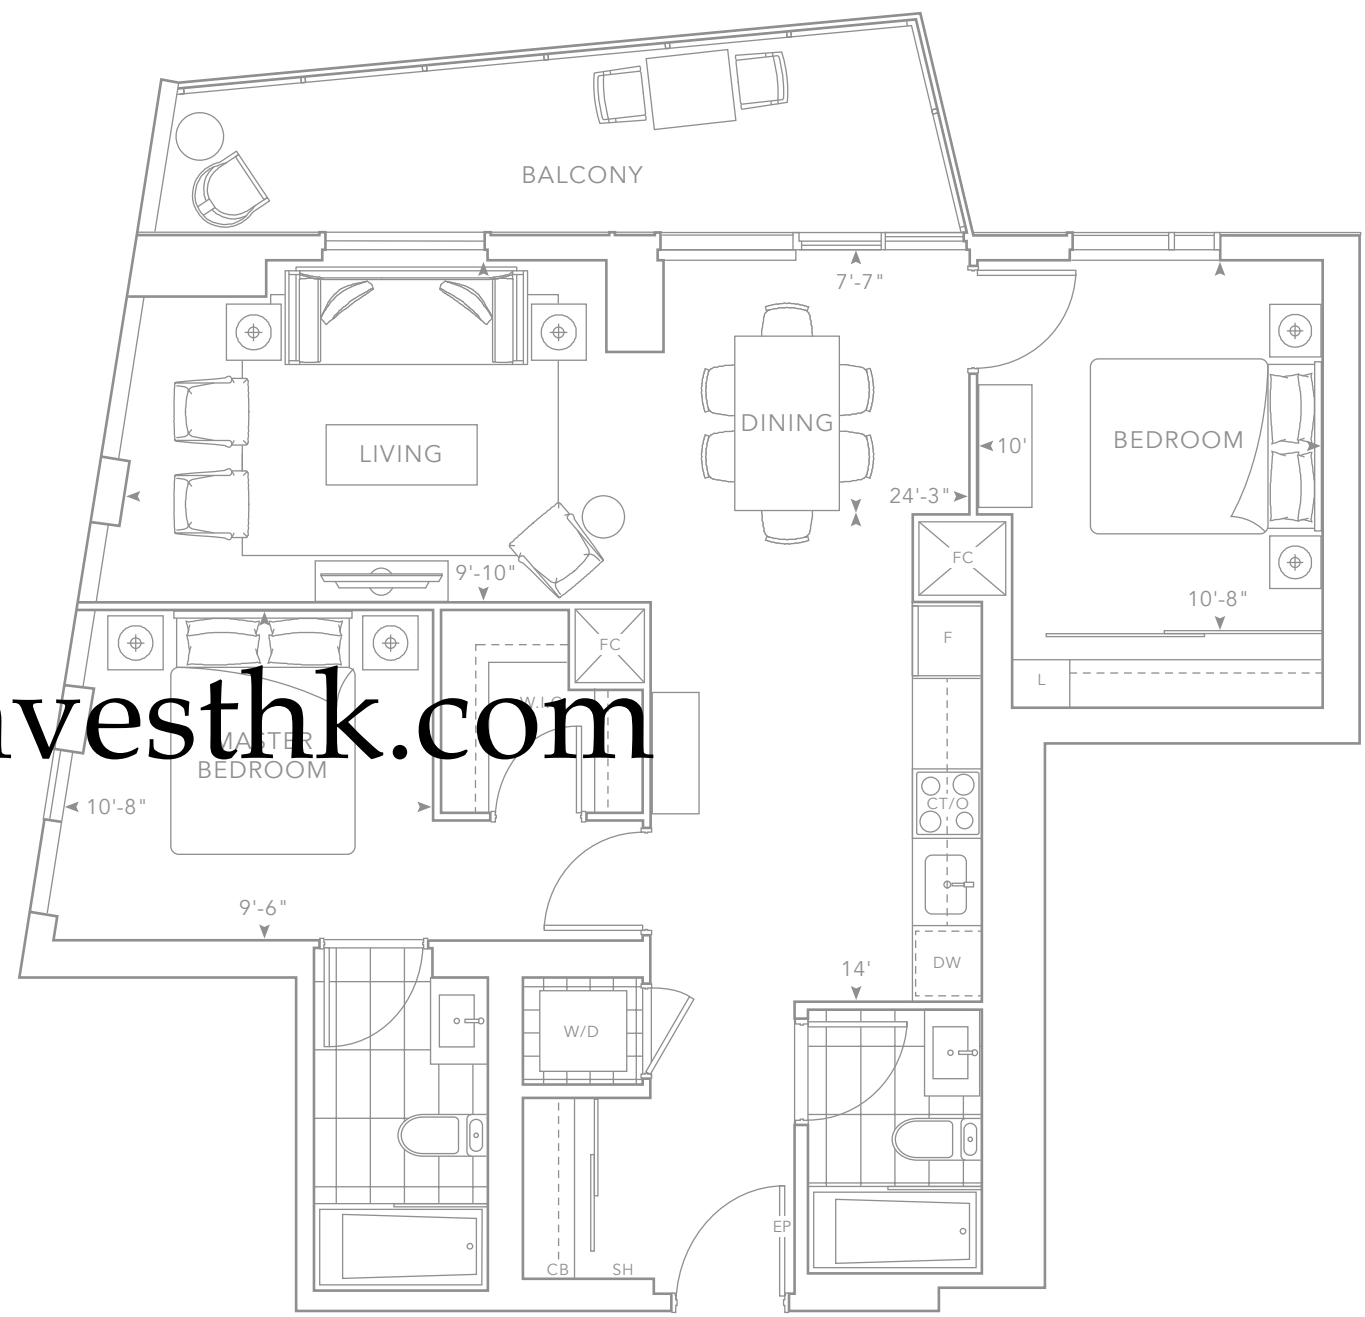


2F

FLOOR 10, 12, 14, 16, 18

918 SQ.FT.

2 Bedrooms
2 Bathrooms

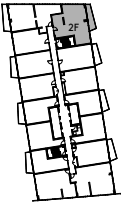

Building and view not to scale. All dimensions are approximate and subject to normal construction variances. Dimensions may exceed the useable floor area. Sizes and specifications subject to change without notice. Actual usable floor space may vary from the stated floor area. Furniture is displayed for illustration purposes only and does not necessarily reflect the electrical plan for the suite. Suites are sold unfurnished. Balcony and façade variations may apply, contact a sales representative for further details. Furniture, BBQs and planter locations on terraces are for illustration purposes only and subject to change. Specifications subject to change without notice. E. & O.E. May 2019.




NORTH ELEVATION



WEST ELEVATION

www.signatureinvesthk.com

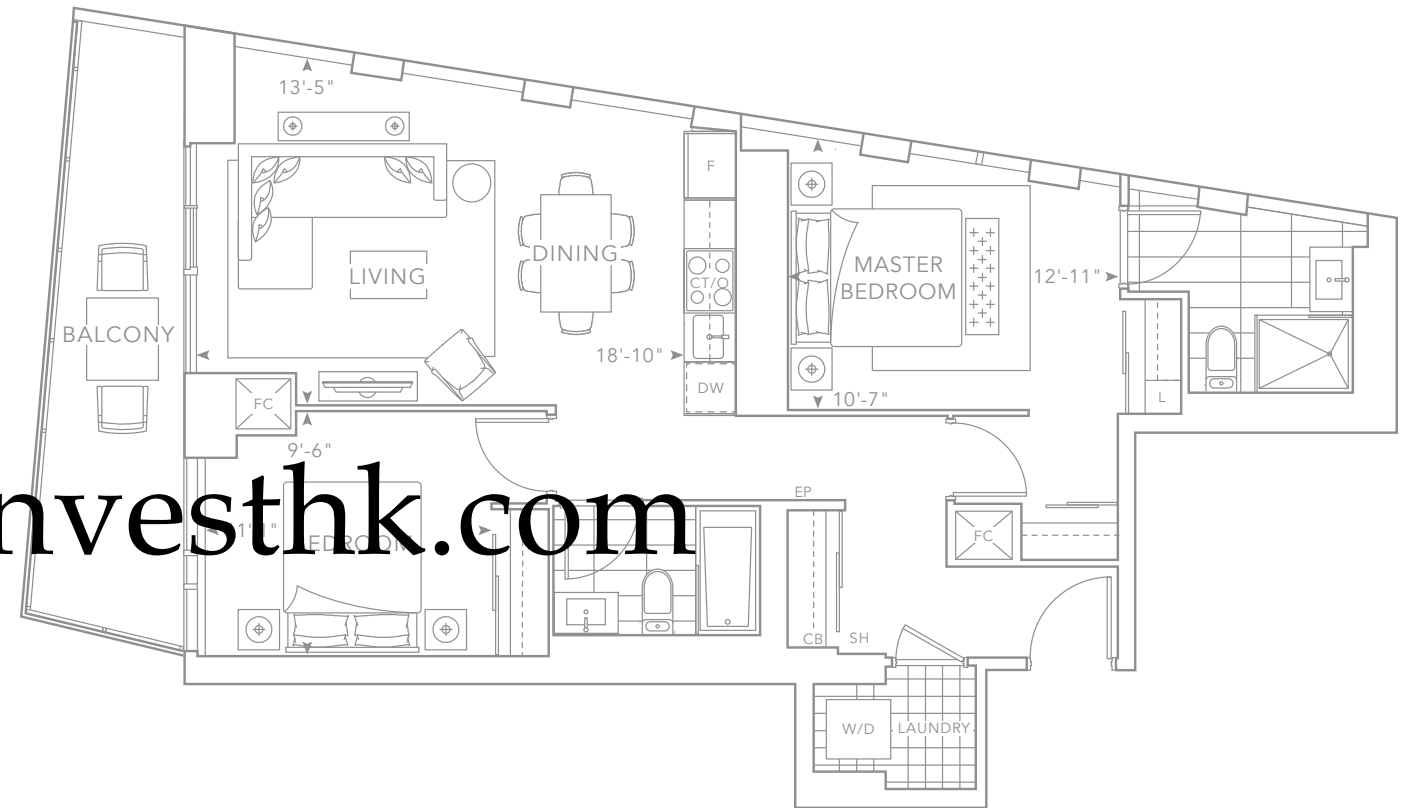


Building and view not to scale. All dimensions are approximate and subject to normal construction variances. Dimensions may exceed the useable floor area. Sizes and specifications subject to change without notice. Actual usable floor space may vary from the stated floor area. Furniture is displayed for illustration purposes only and does not necessarily reflect the electrical plan for the suite. Suites are sold unfurnished. Balcony and façade variations may apply, contact a sales representative for further details. Furniture, BBQs and planter locations on terraces are for illustration purposes only and subject to change. Specifications subject to change without notice. E. & O.E. May 2019.

2G

FLOOR 10, 12, 14, 16, 18

926 SQ.FT.


2 Bedrooms
2 Bathrooms

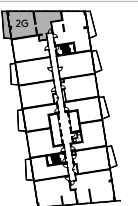



WEST ELEVATION

www.signatureinvesthk.com

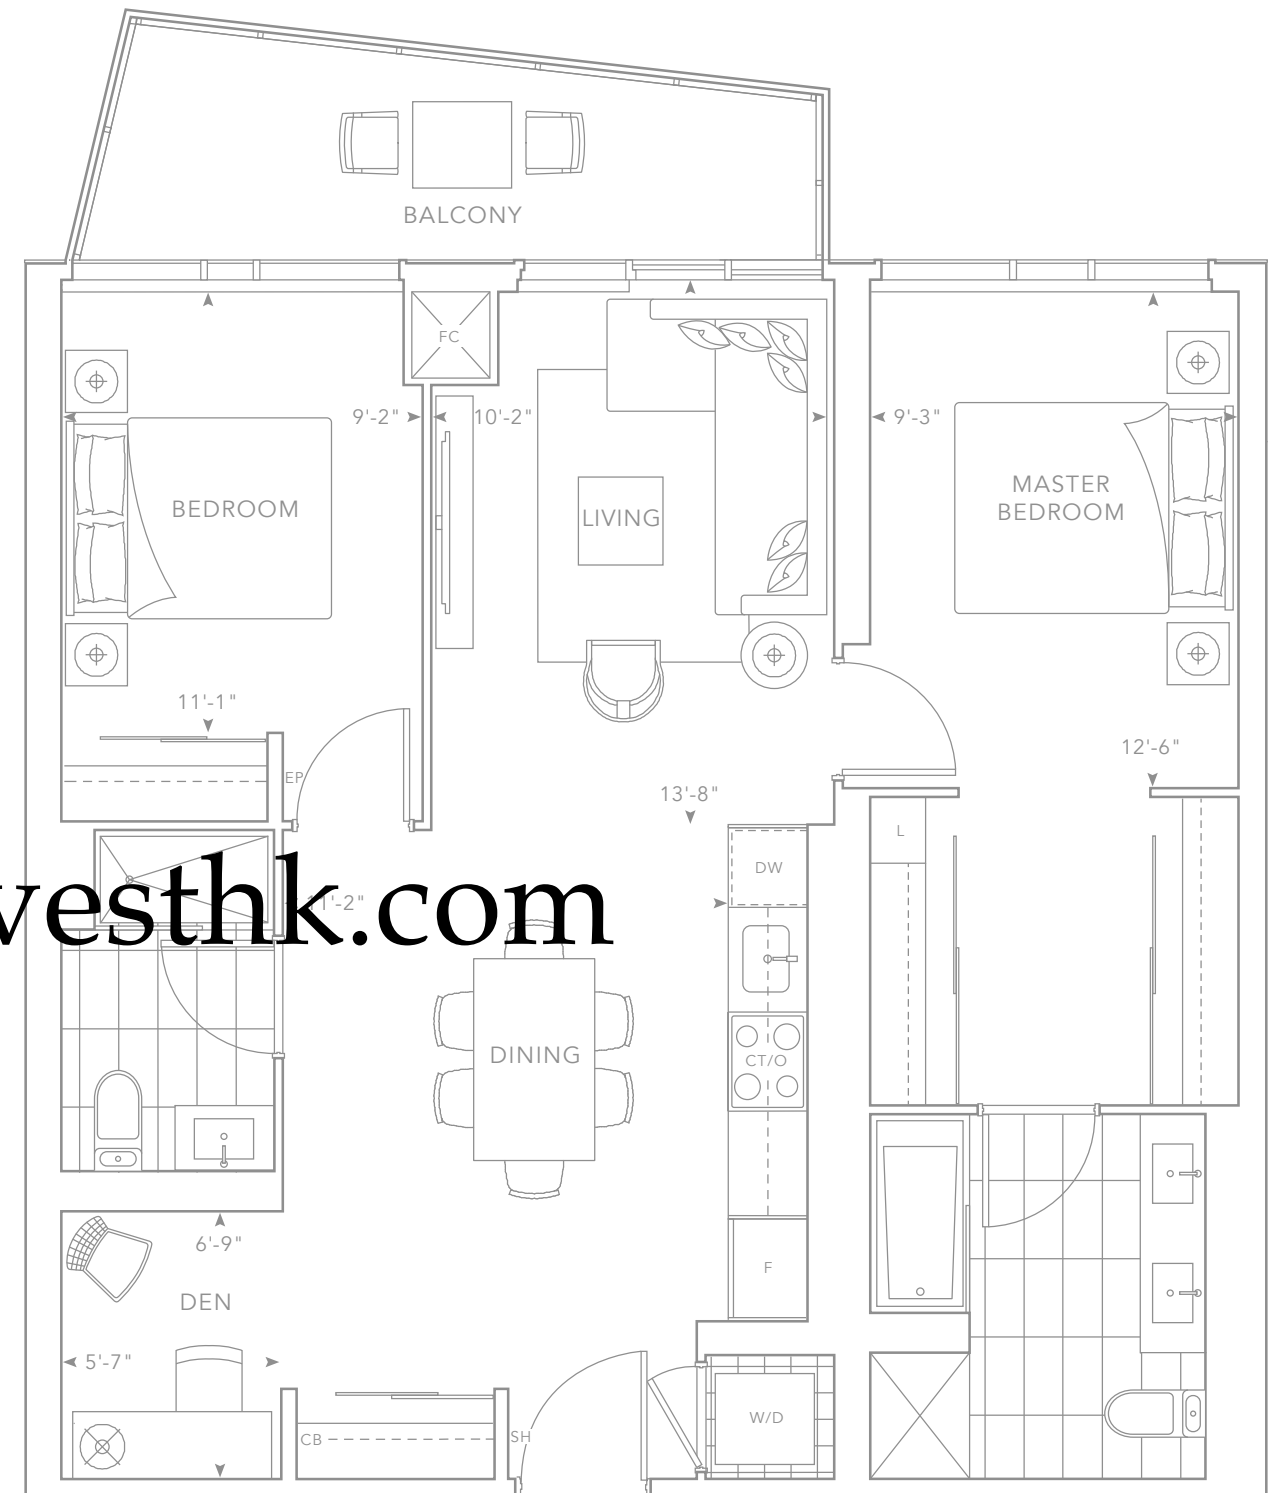


2H+D


FLOOR 20, 22, 24, 26, 28, 30, 32, 34, 36

946 SQ.FT.

2 Bedrooms + Den
2 Bathrooms

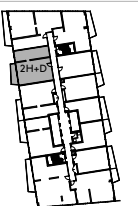

Building and view not to scale. All dimensions are approximate and subject to normal construction variances. Dimensions may exceed the useable floor area. Sizes and specifications subject to change without notice. Actual usable floor space may vary from the stated floor area. Furniture is displayed for illustration purposes only and does not necessarily reflect the electrical plan for the suite. Suites are sold unfurnished. Balcony and façade variations may apply, contact a sales representative for further details. Furniture, BBQs and planter locations on terraces are for illustration purposes only and subject to change. Specifications subject to change without notice. E. & O.E. May 2019.

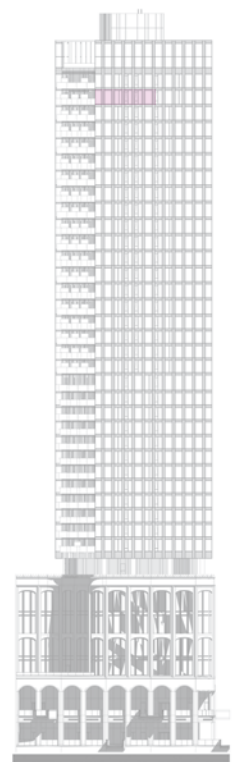

NORTH ELEVATION



EAST ELEVATION

www.signatureinvesthk.com




3A

FLOOR PH

1,095 SQ.FT.

3 Bedrooms
2 Bathrooms

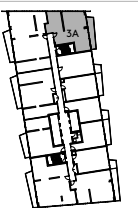


Building and view not to scale. All dimensions are approximate and subject to normal construction variances. Dimensions may exceed the useable floor area. Sizes and specifications subject to change without notice. Actual usable floor space may vary from the stated floor area. Furniture is displayed for illustration purposes only and does not necessarily reflect the electrical plan for the suite. Suites are sold unfurnished. Balcony and façade variations may apply, contact a sales representative for further details. Furniture, BBQs and planter locations on terraces are for illustration purposes only and subject to change. Specifications subject to change without notice. E. & O.E. May 2019.




WEST ELEVATION

www.signatureinvesthk.com

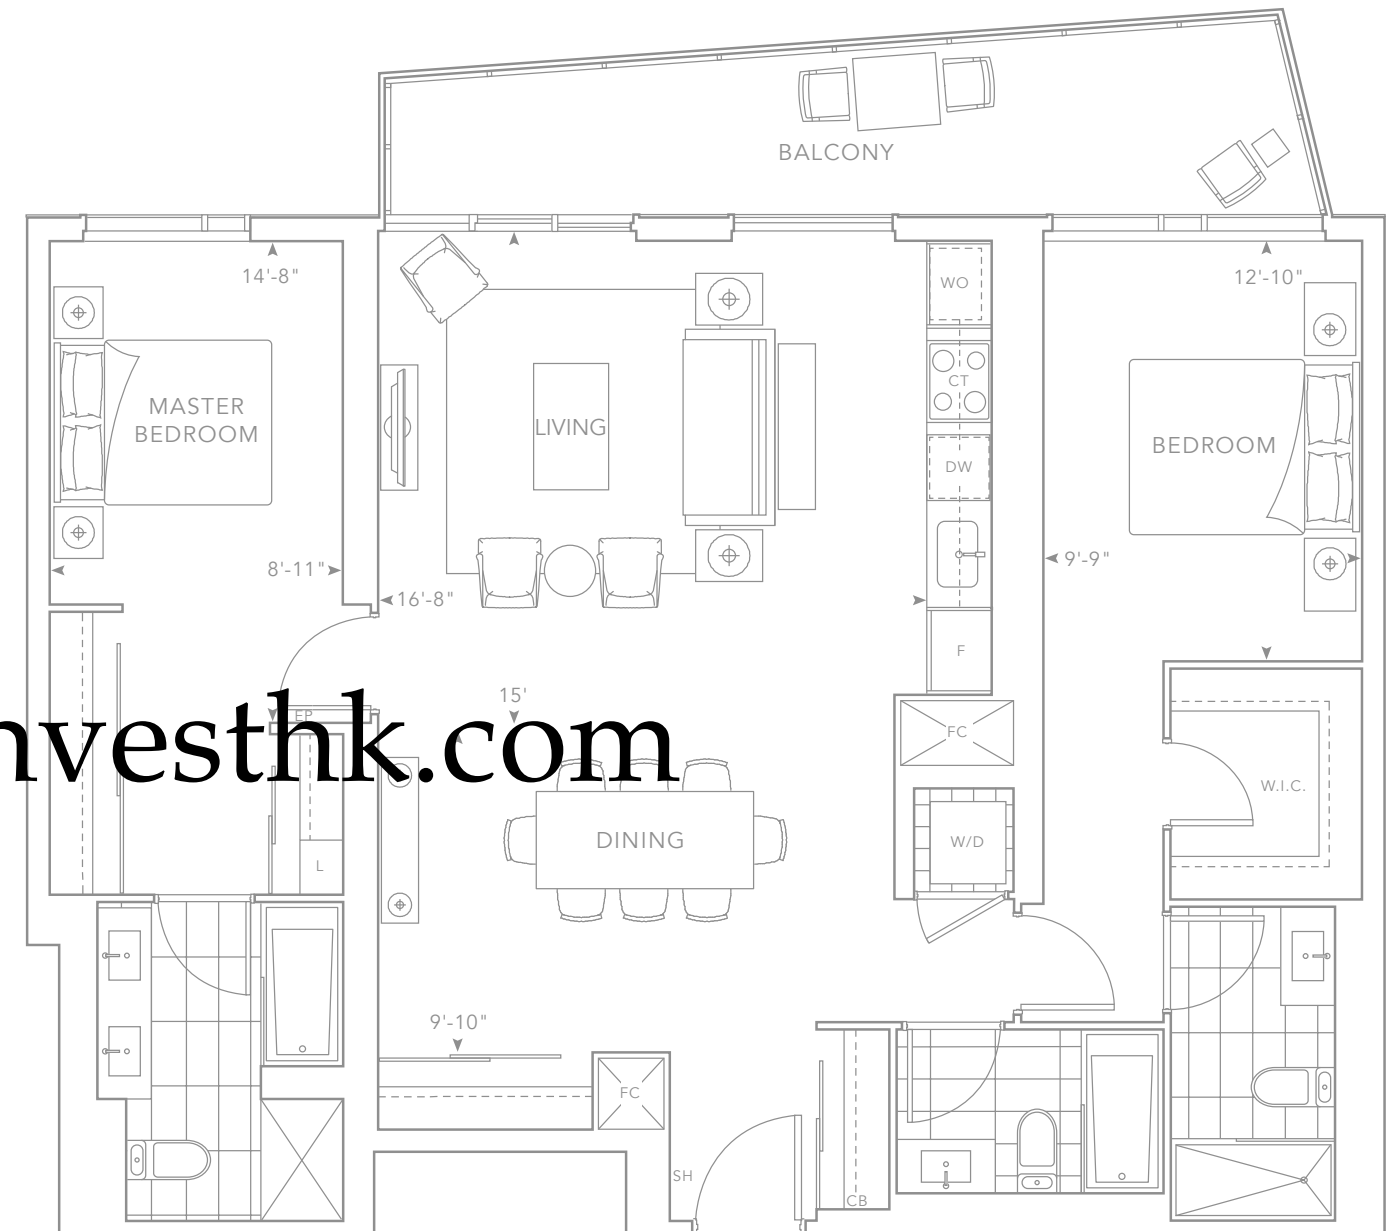


3B
FLOOR PH


1,238 SQ.FT.
2 Bedrooms
3 Bathrooms

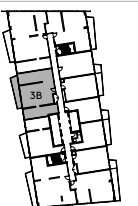

Building and view not to scale. All dimensions are approximate and subject to normal construction variances. Dimensions may exceed the useable floor area. Sizes and specifications subject to change without notice. Actual usable floor space may vary from the stated floor area. Furniture is displayed for illustration purposes only and does not necessarily reflect the electrical plan for the suite. Suites are sold unfurnished. Balcony and façade variations may apply, contact a sales representative for further details. Furniture, BBQs and planter locations on terraces are for illustration purposes only and subject to change. Specifications subject to change without notice. E. & O.E. May 2019.

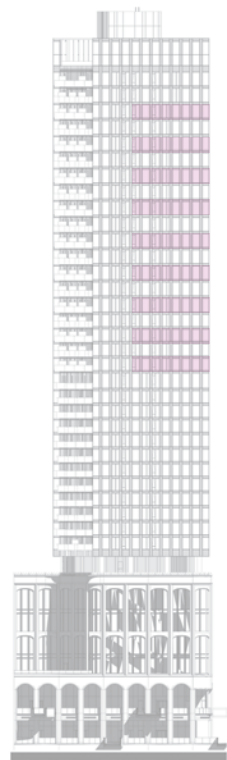


NORTH ELEVATION

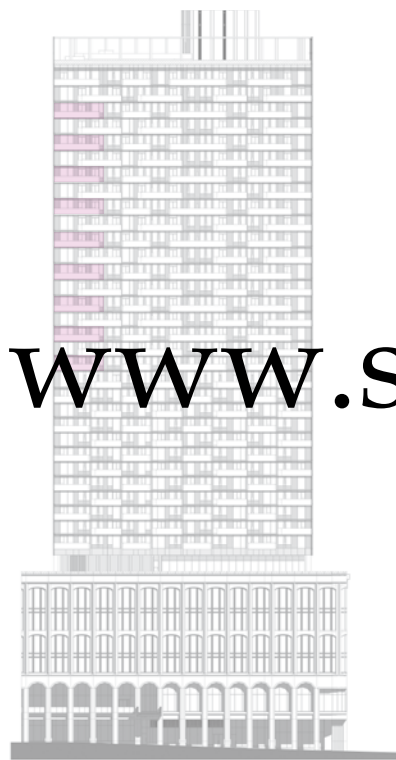

WEST ELEVATION

www.signatureinvesthk.com

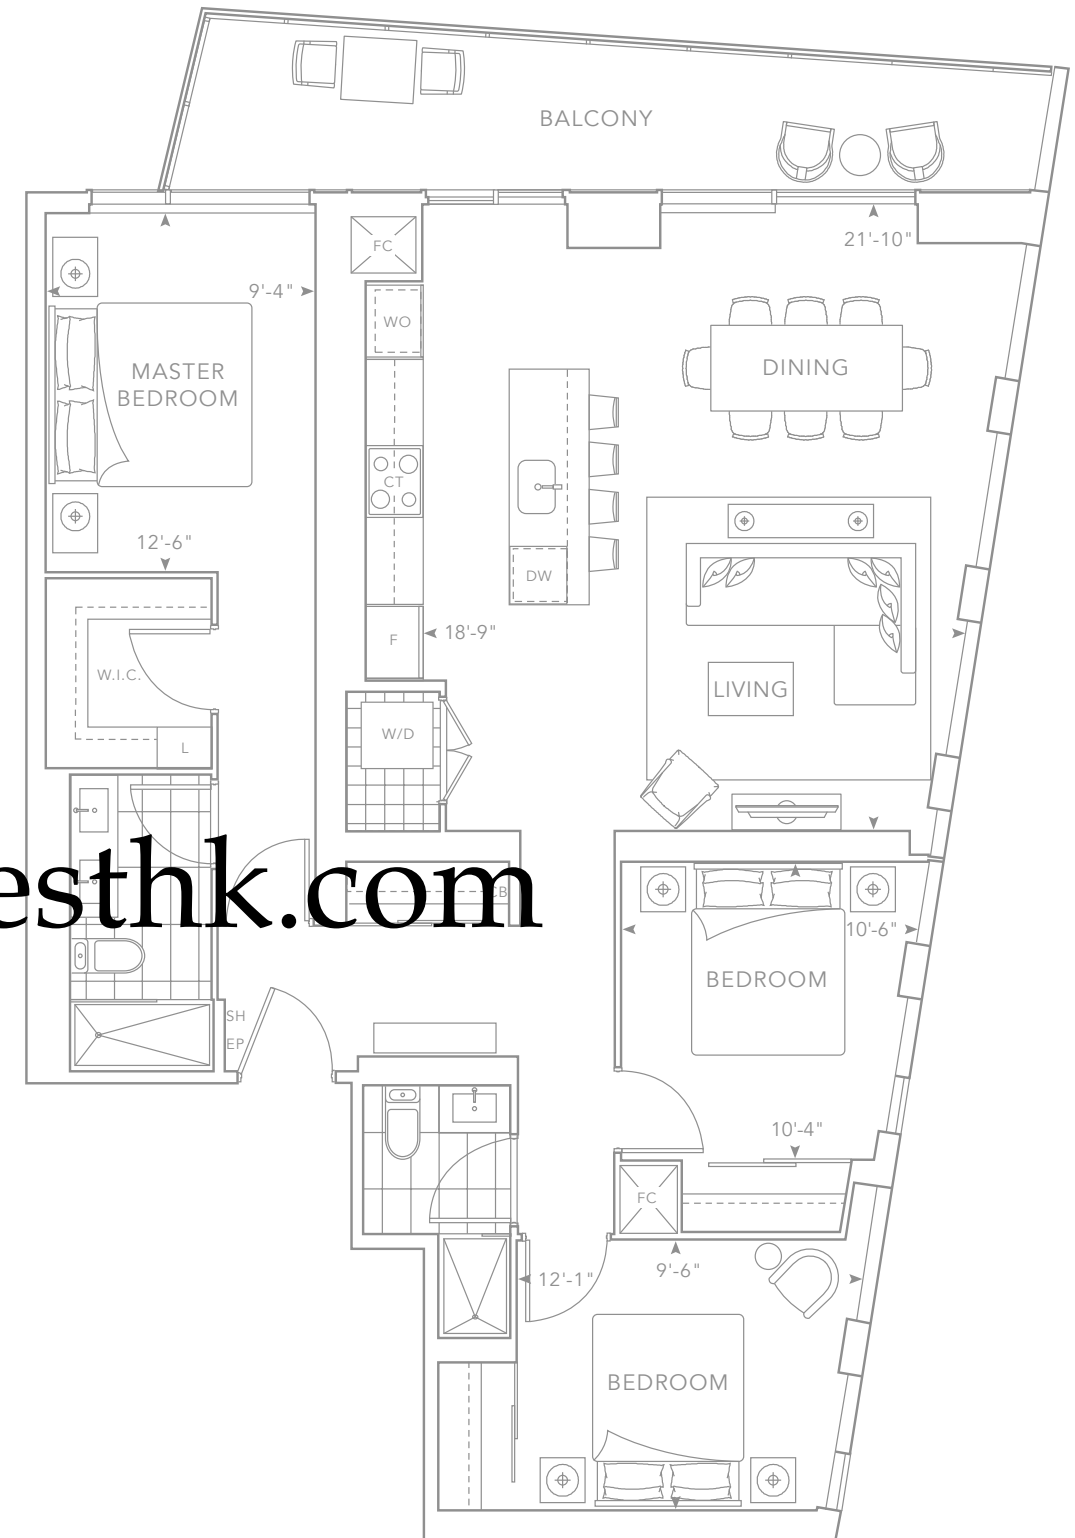


3C


FLOOR 20, 22, 24, 26, 28, 30, 32, 34, 36

1,260 SQ.FT.


3 Bedrooms
2 Bathrooms

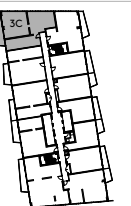

Building and view not to scale. All dimensions are approximate and subject to normal construction variances. Dimensions may exceed the useable floor area. Sizes and specifications subject to change without notice. Actual usable floor space may vary from the stated floor area. Furniture is displayed for illustration purposes only and does not necessarily reflect the electrical plan for the suite. Suites are sold unfurnished. Balcony and façade variations may apply, contact a sales representative for further details. Furniture, BBQs and planter locations on terraces are for illustration purposes only and subject to change. Specifications subject to change without notice. E. & O.E. May 2019.

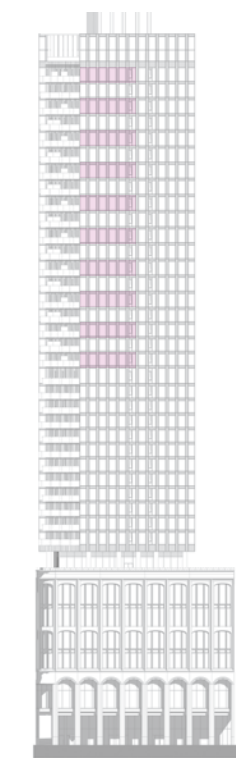


SOUTH ELEVATION

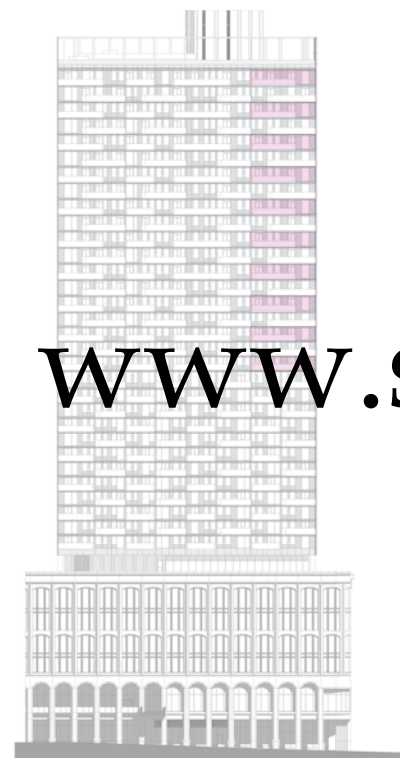

WEST ELEVATION

www.signatureinvesthk.com

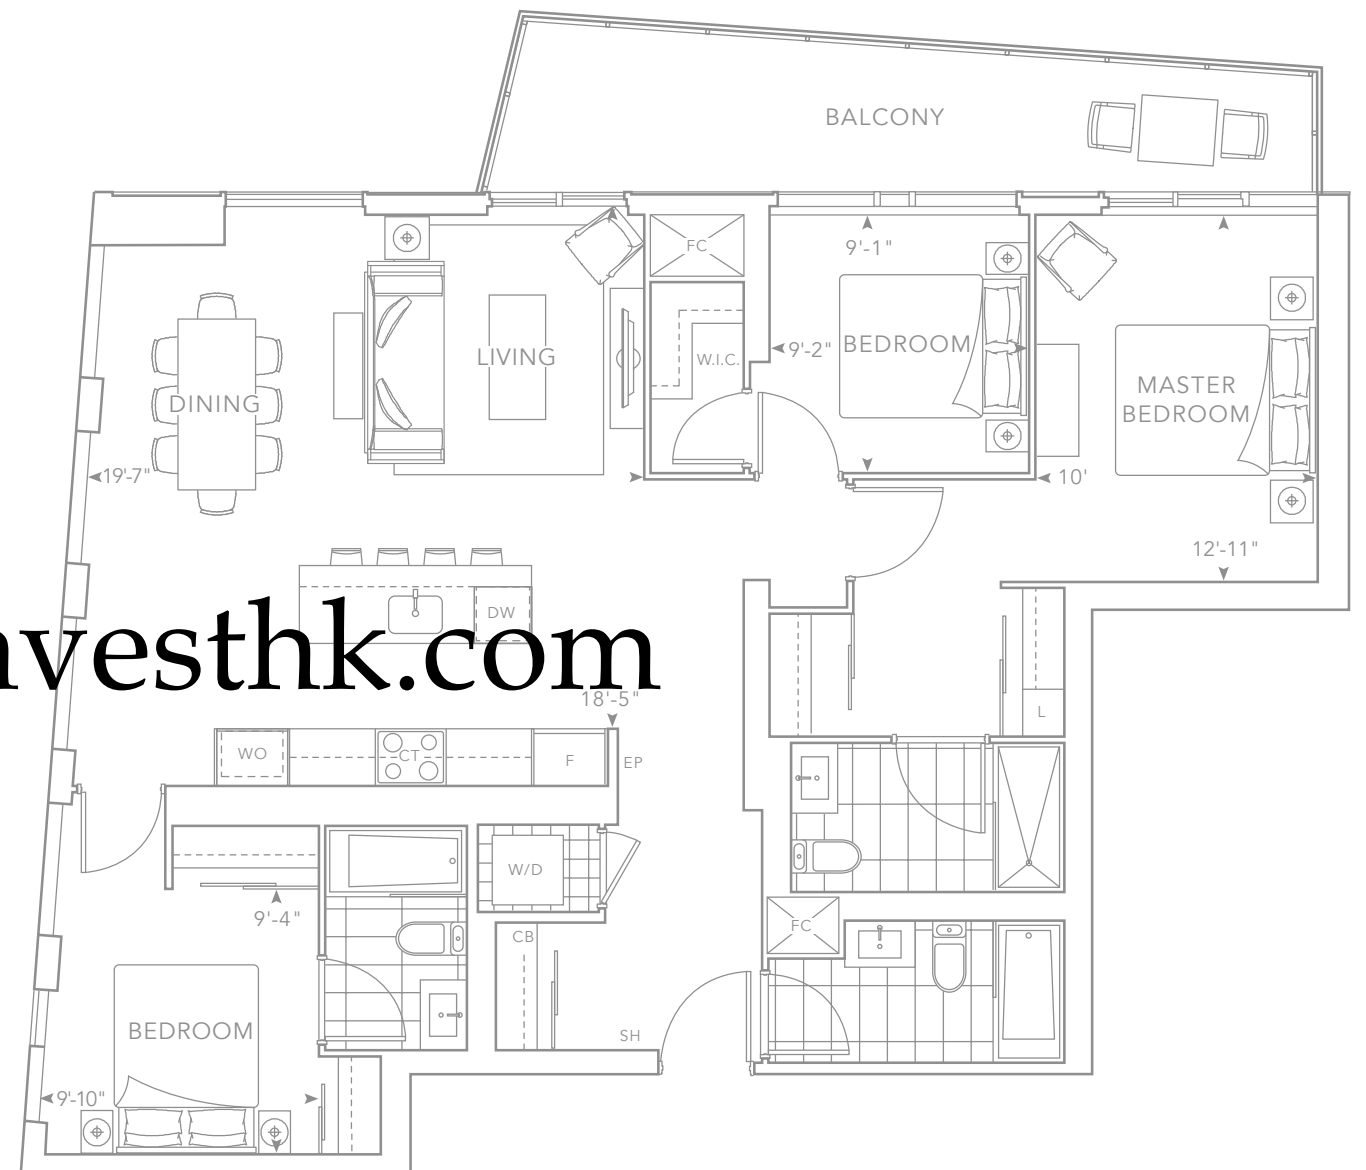


3D


FLOOR 20, 22, 24, 26, 28, 30,
32, 34, 36, GPH

1,288 SQ.FT.

3 Bedrooms
3 Bathrooms

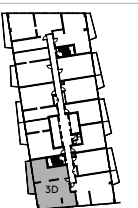

Building and view not to scale. All dimensions are approximate and subject to normal construction variances. Dimensions may exceed the useable floor area. Sizes and specifications subject to change without notice. Actual usable floor space may vary from the stated floor area. Furniture is displayed for illustration purposes only and does not necessarily reflect the electrical plan for the suite. Suites are sold unfurnished. Balcony and façade variations may apply, contact a sales representative for further details. Furniture, BBQs and planter locations on terraces are for illustration purposes only and subject to change. Specifications subject to change without notice. E. & O.E. May 2019.

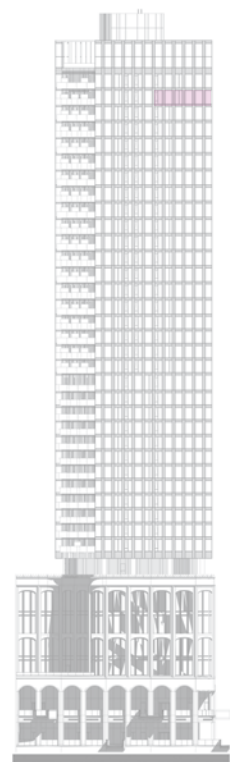


NORTH ELEVATION



WEST ELEVATION

www.signatureinvesthk.com

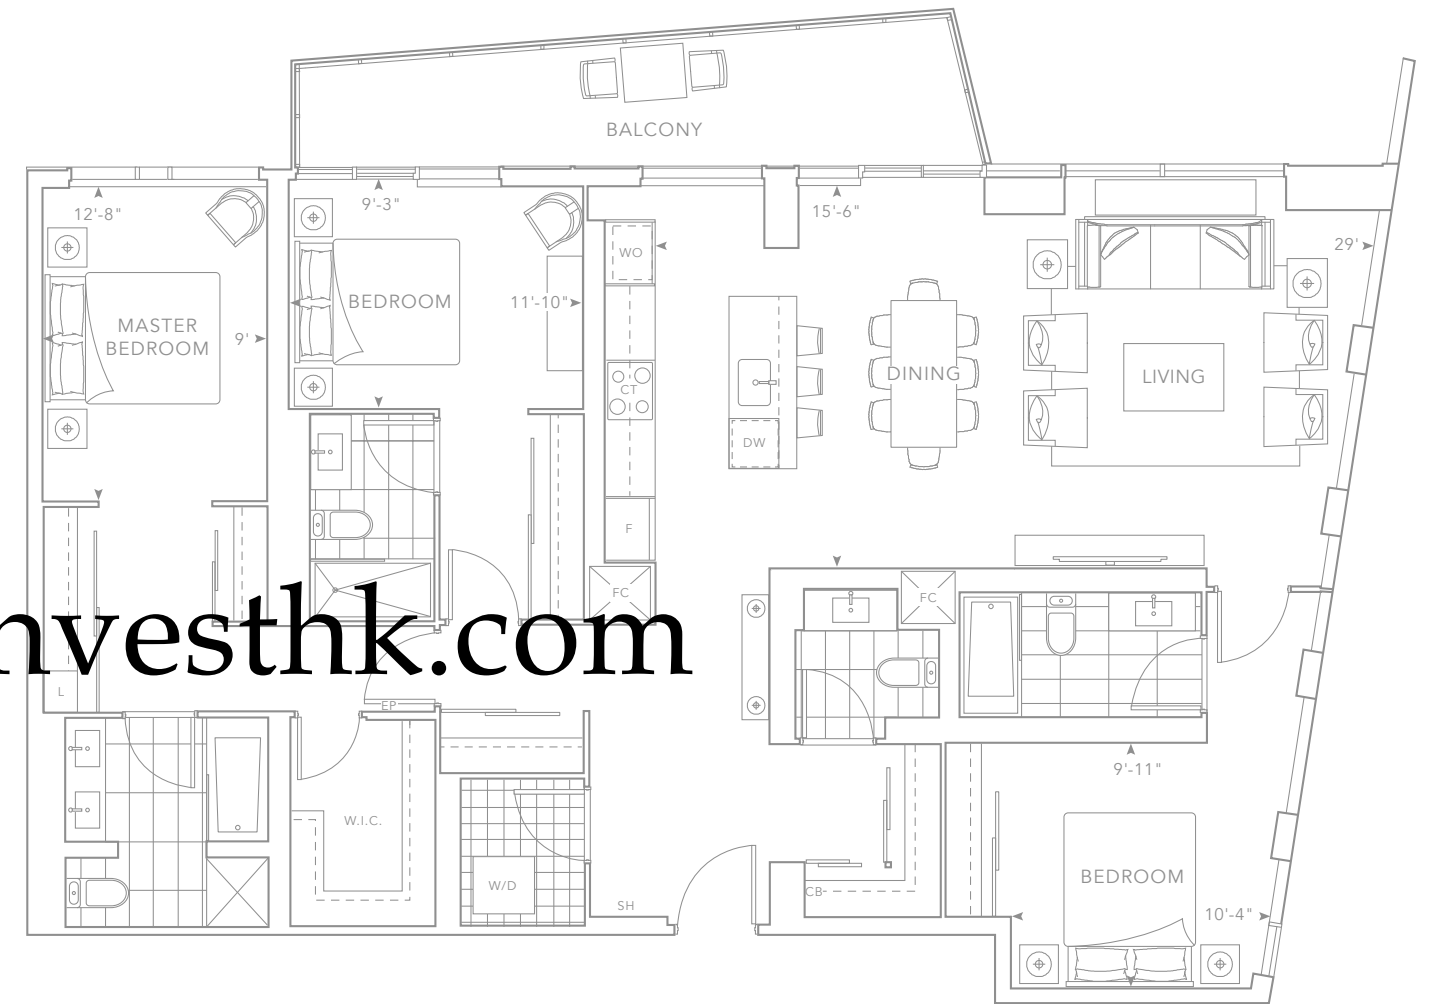


3E

FLOOR PH

1,652 SQ.FT.

3 Bedrooms
3.5 Bathrooms

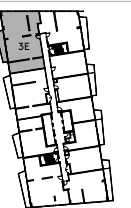

Building and view not to scale. All dimensions are approximate and subject to normal construction variances. Dimensions may exceed the useable floor area. Sizes and specifications subject to change without notice. Actual usable floor space may vary from the stated floor area. Furniture is displayed for illustration purposes only and does not necessarily reflect the electrical plan for the suite. Suites are sold unfurnished. Balcony and façade variations may apply, contact a sales representative for further details. Furniture, BBQs and planter locations on terraces are for illustration purposes only and subject to change. Specifications subject to change without notice. E. & O.E. May 2019.

Features and Finishes

300 Series

General

- Smooth Ceiling finish to all areas.
- The ceiling height of the unit will be approximately 9’-0” or 10’-0”. Please see sales representative for full details.

Floor Coverings

- Premium plank laminate** floating floor with acoustic underlay in bedroom(s), foyer*, hallways*, den*, living and dining area* and in kitchen*.

Kitchen

- Single square edge granite or engineered quartz countertop** with stainless steel undermount sink and matching slab backsplash (Seams may be present in backsplash).
 - Energy Star high efficiency, fully integrated paneled dishwasher
 - Energy Star fully integrated paneled refrigerator
 - Hood fan pull out
 - Electric cooktop
 - Wall oven
 - Stainless steel Microwave

Bathrooms

- Vanity cabinetry including solid surface top complete with backsplash and semi-recessed vessel sink.
- White soaker bathtub* with fixed glass tub screen.
- Frameless glass shower enclosure with chrome hardware.
- Chrome, single lever sink faucets in all bathrooms.

Laundry

- Stacked front loading white ventless dryer and Energy Star, high efficiency, front loading white washer (complete with stainless steel flexible hoses).

400 Series

General

- Smooth Ceiling finish to all areas.
- The ceiling height of the unit will be approximately 9’-0” or 10’-0”. Please see sales representative for full details.

Floor Coverings

- Engineered hardwood floating floor** with acoustic underlay in bedroom(s), foyer*, hallways*, den*, living and dining area* and in kitchen*.

Kitchen

- Double square edge natural stone or engineered quartz countertop** with stainless steel undermount sink, and matching slab backsplash (seams may be present in backsplash).
- All Suites will feature appliances with
 - Energy Star high efficiency, fully integrated paneled Miele dishwasher
 - Energy Star fully integrated paneled Miele refrigerator
 - Hood fan pull out
 - Miele electric cooktop
 - Miele wall oven
 - Stainless steel built-in Miele microwave

Bathrooms

- Vanity cabinetry** including single polished square edge natural stone or quartz countertop** with white basin.
- White soaker bathtub* with fixed glass tub screen.
- Frameless glass shower enclosure with chrome hardware.
- Chrome, wide spread faucet in master and powder-room, single lever faucet in all other bathrooms, and integrated chrome, high pressure showerhead and handheld.
- Choice of porcelain, and/or natural stone tiles** in shower or tub enclosure and on vanity wall in master ensuite.

Laundry

- Stacked front loading white ventless dryer and Energy Star, high efficiency, front loading white washer (complete with stainless steel flexible hoses).

* Denotes availability determined by suite design.
** Denotes selection determined by vendor. All features and finishes subject to change without notice, E. & O.E. May 2019.

www.signatureinvesthk.com

www.signatureinvesthk.com

TRIDEL.COM

©Tridel 2019. ©Tridel, "D" design, Tridel Built for Life, Tridel Built for Life Design, and Tridel Built Green Built for Life are registered Trademarks of Tridel Corporation. Project names and logos are Trademarks of their respective owners. All rights reserved. Building and view not to scale. All dimensions are approximate and subject to normal construction variances. Dimensions may exceed the usable floor area. Sizes and specifications subject to change without notice. Actual usable floor space may vary from the stated floor area. Furniture is displayed for illustration purposes only and does not necessarily reflect the electrical plan for the suite. Suites are sold unfurnished. Balcony and façade variations may apply, contact a sales representative for further details. Furniture, BBQs and planter locations on terraces are for illustration purposes only and subject to change. Illustrations are artist's concept only. Specifications subject to change without notice. E. & O.E. May 2019.

www.signatureinvesthk.com