



Bunkhouse
100 sq. ft.



Gron Timber Frame

2060 Thompson Road
Gabriola Island, BC V0R 1X7

www.GronTimberFrame.com

PH: 250.247.9256
EMAIL: GronTimberFrame@shaw.ca

For:<Client Info>

December 30, 2015



Bunkhouse
Interior



Gron Timber Frame


2060 Thompson Road
Gabriola Island, BC V0R 1X7

www.GronTimberFrame.com

PH: 250.247.9256
EMAIL: GronTimberFrame@shaw.ca

For:<Client Info>

December 30, 2015

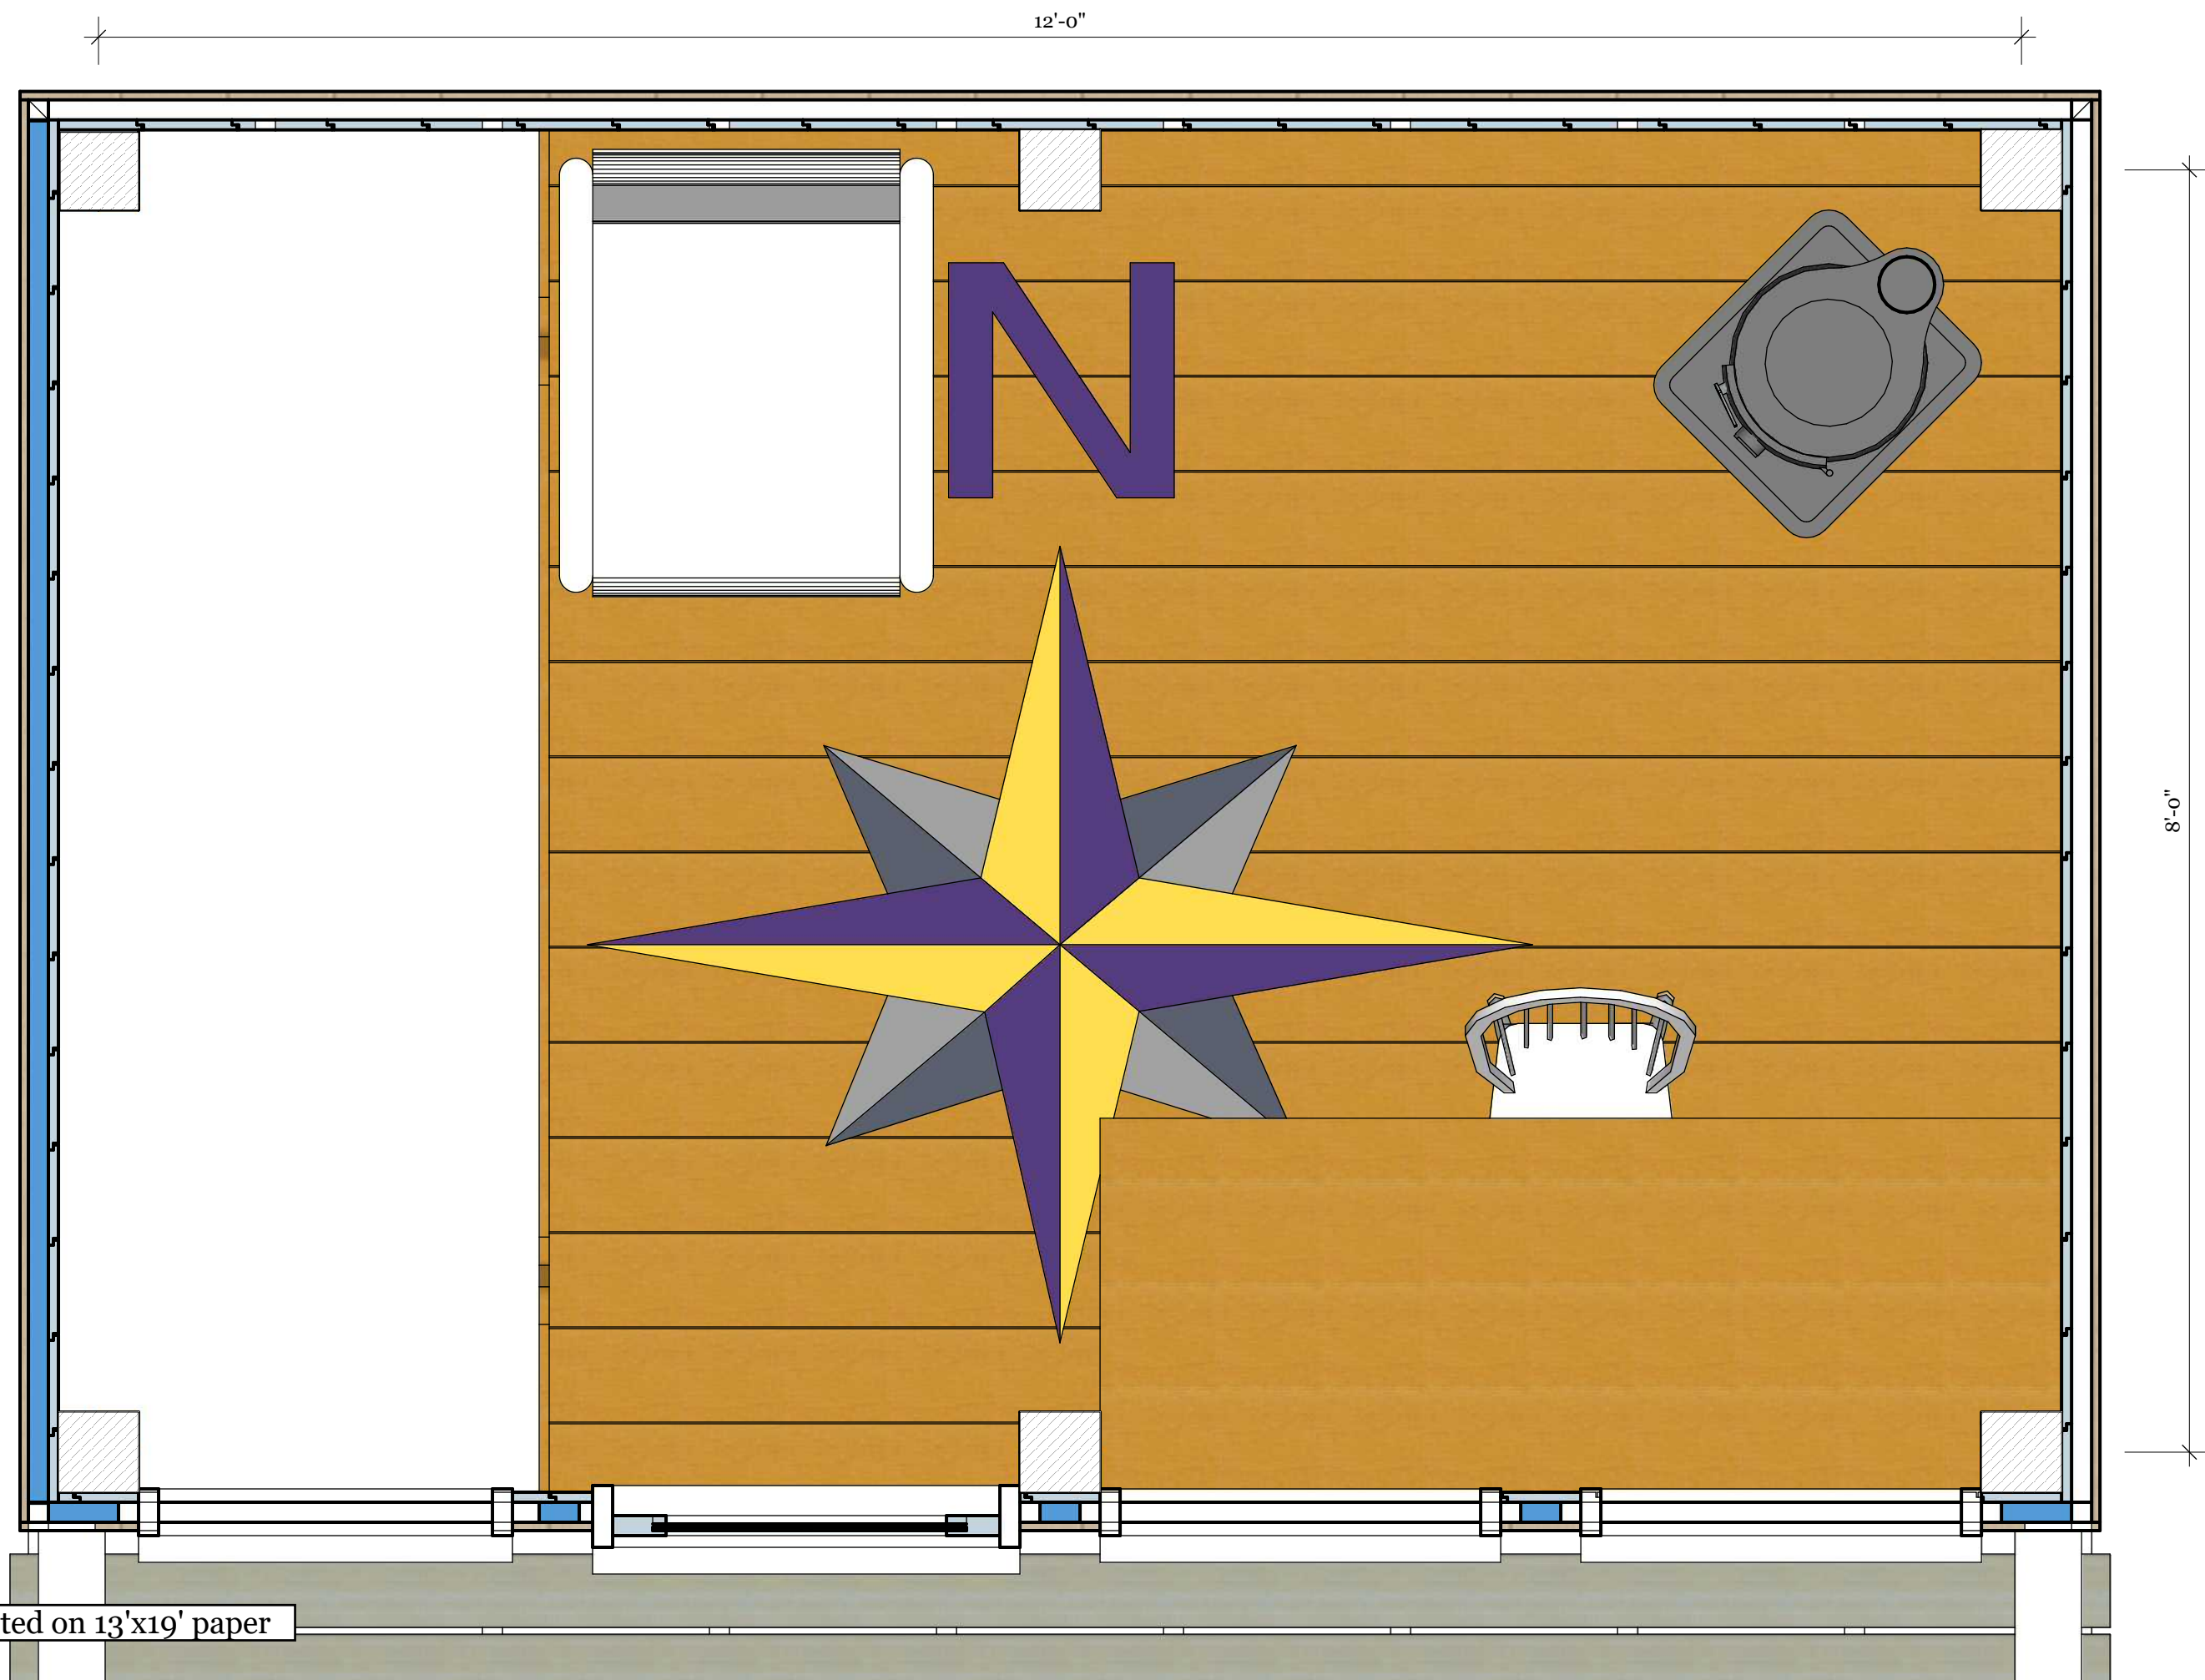

Bunkhouse Floor Plan



Gron Timber Frame

2060 Thompson Road
Gabriola Island, BC V0R 1X7

www.GronTimberFrame.com

PH: 250.247.9256
EMAIL: GronTimberFrame@shaw.ca

For: <Client Info>

December 30, 2015



Scale: 3/4" = 1' when printed on 13'x19' paper

Bunkhouse
Front Elevation



Gron Timber Frame


2060 Thompson Road
Gabriola Island, BC V0R 1X7

www.GronTimberFrame.com

PH: 250.247.9256
EMAIL: GronTimberFrame@shaw.ca

For:<Client Info>

December 30, 2015

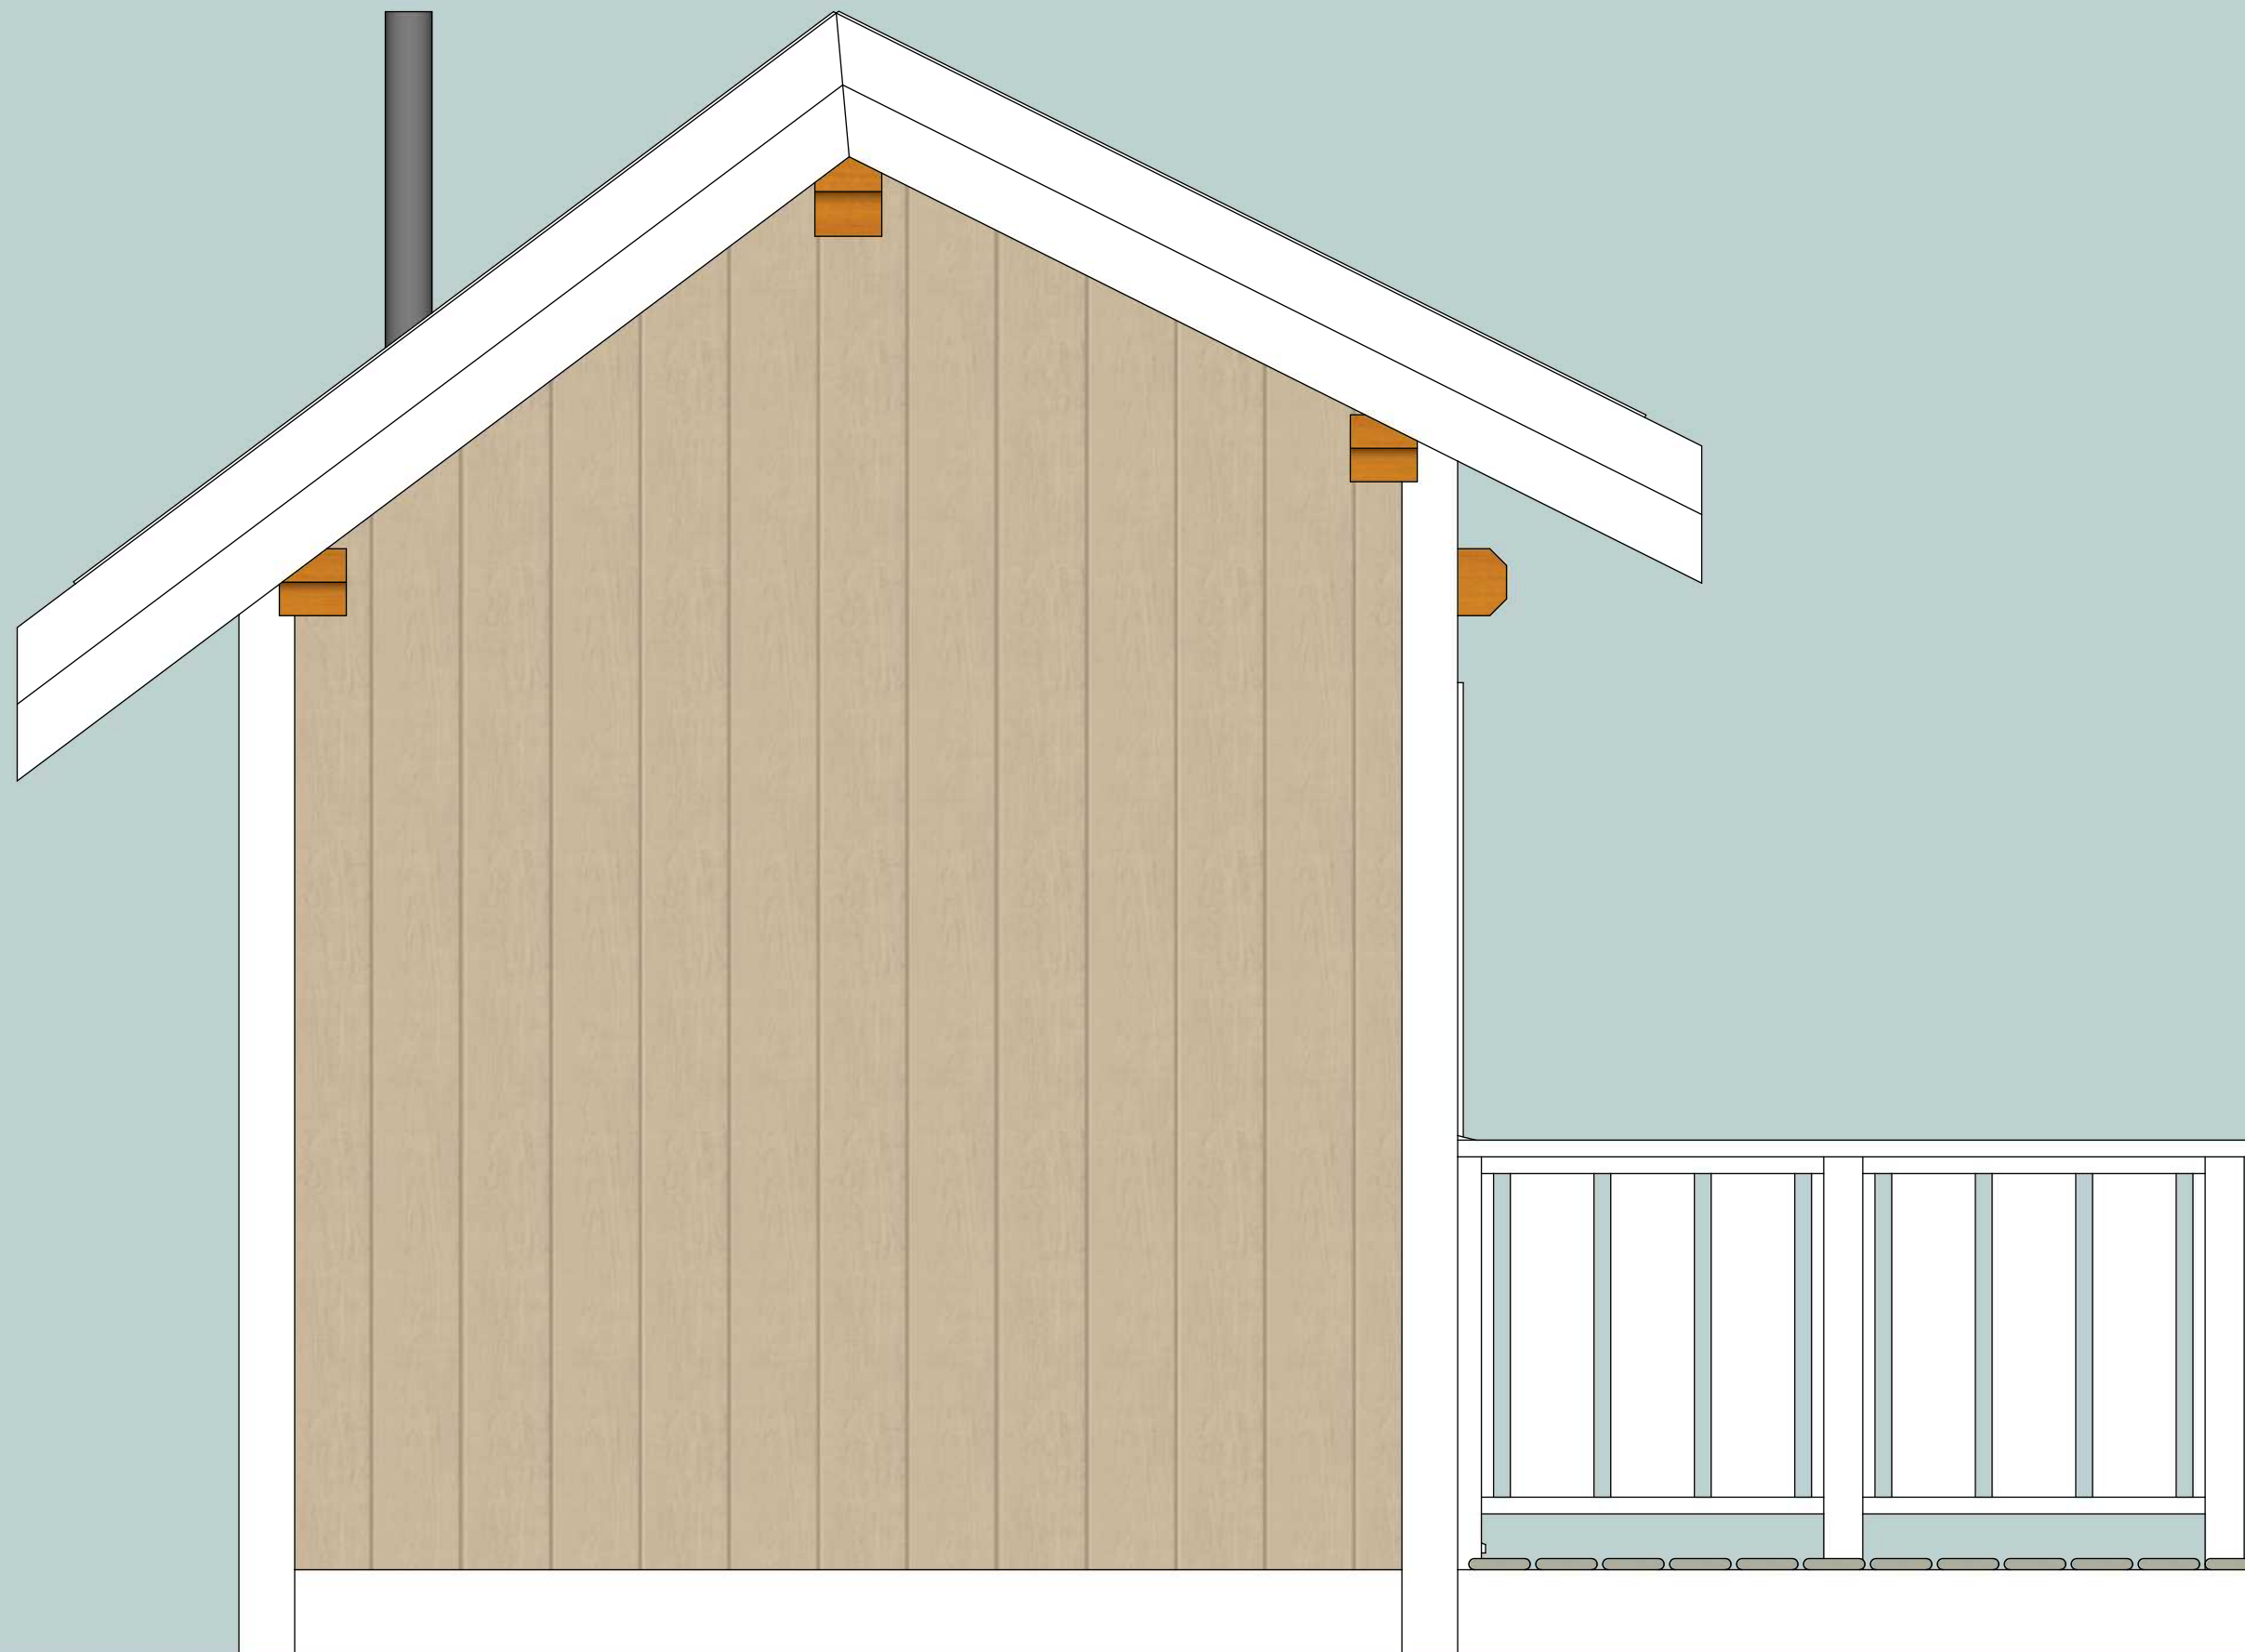

Scale: 3/4" = 1' when printed on 13'x19' paper

Bunkhouse Side Elevation



Gron Timber Frame

2060 Thompson Road
Gabriola Island, BC V0R 1X7

www.GronTimberFrame.com

PH: 250.247.9256
EMAIL: GronTimberFrame@shaw.ca

For: <Client Info>

December 30, 2015