


Schedule Table	Quantity	Description	BTU GAS
002	1	WORK TOP - FLAT TOP	0
005	1	LANDING TABLE	0
006	1	UTILITY TABLE W/ BACKSPLASH	0
055	2	FREEZER WORK TOP	0
067	1	FOOD SLICER	0
096	1	EXHAUST HOOD #3 - TYPE 2	0
097	1	EXHAUST HOOD #2 - TYPE 1	0
098	1	EXHAUST HOOD #1 - TYPE 1	0
099	1	REFRIGERATOR WORK TOP - 96"	0
100	6	METRO SHELVING 24" x 48"	0
100	1	Shelving, 24" x 48"	0
102	1	BROLIER, SALAMANDER, 36", GAS	66,000
104	1	FRYER - GAS	120,000
108	2	HEAT LAMP	0
109	3	WORK TABLE WITH UNDERSHELF	0
110	3	HAND SINK	0
111	3	WORK TABLE WITH UNDERSHELF	0
112	2	TABLE MOUNTED SHELF	0
113	2	2-DOOR REACH-IN REFRIGERATOR	0
117	2	GRIDDLE, COUNTER UNIT, GAS-FIRED	60,000
119	10	BURNER RANGE W/ 2 OVEN	358,000
120	1	SANDWICH PREP TABLE	0
121	1	3 COMPARTMENT SINK	0
122	1	DOUBLE SECTION OVEN - ELECTRIC	0
123	1	3-DOOR FREEZER	0
140	1	FOOD WARMER, COUNTERTOP	0
150	1	REFRIGERATED WORK TOP, 60"	0
151	1	FLOOR MIXER	0
152	1	ICE MAKER	0
153	1	ICE BIN	0
155	1	BROLIER, CHAR-TYPE, GAS-FIRED, MODULAR	80,000
156	1	EQUIPMENT STAND - 24" x 32"	0
157	1	SMOKER	0
159	1	MIXER STAND - 30" x 24"	0
164	1	UNDER BAR SINK	0
164	2	CO2 RACK AND SODA SYRUP	0
165	1	BACK BAR REFRIGERATOR	0
166	1	DISPLAY CASE, COUNTER TOP	0
186	2	ICE & WATER DROP IN	0
187	1	ESPRESSO MACHINE	0
188	1	TRASH	0
189	1	COFFEE MACHINE	0
199	1	DISH MACHINE	744,000

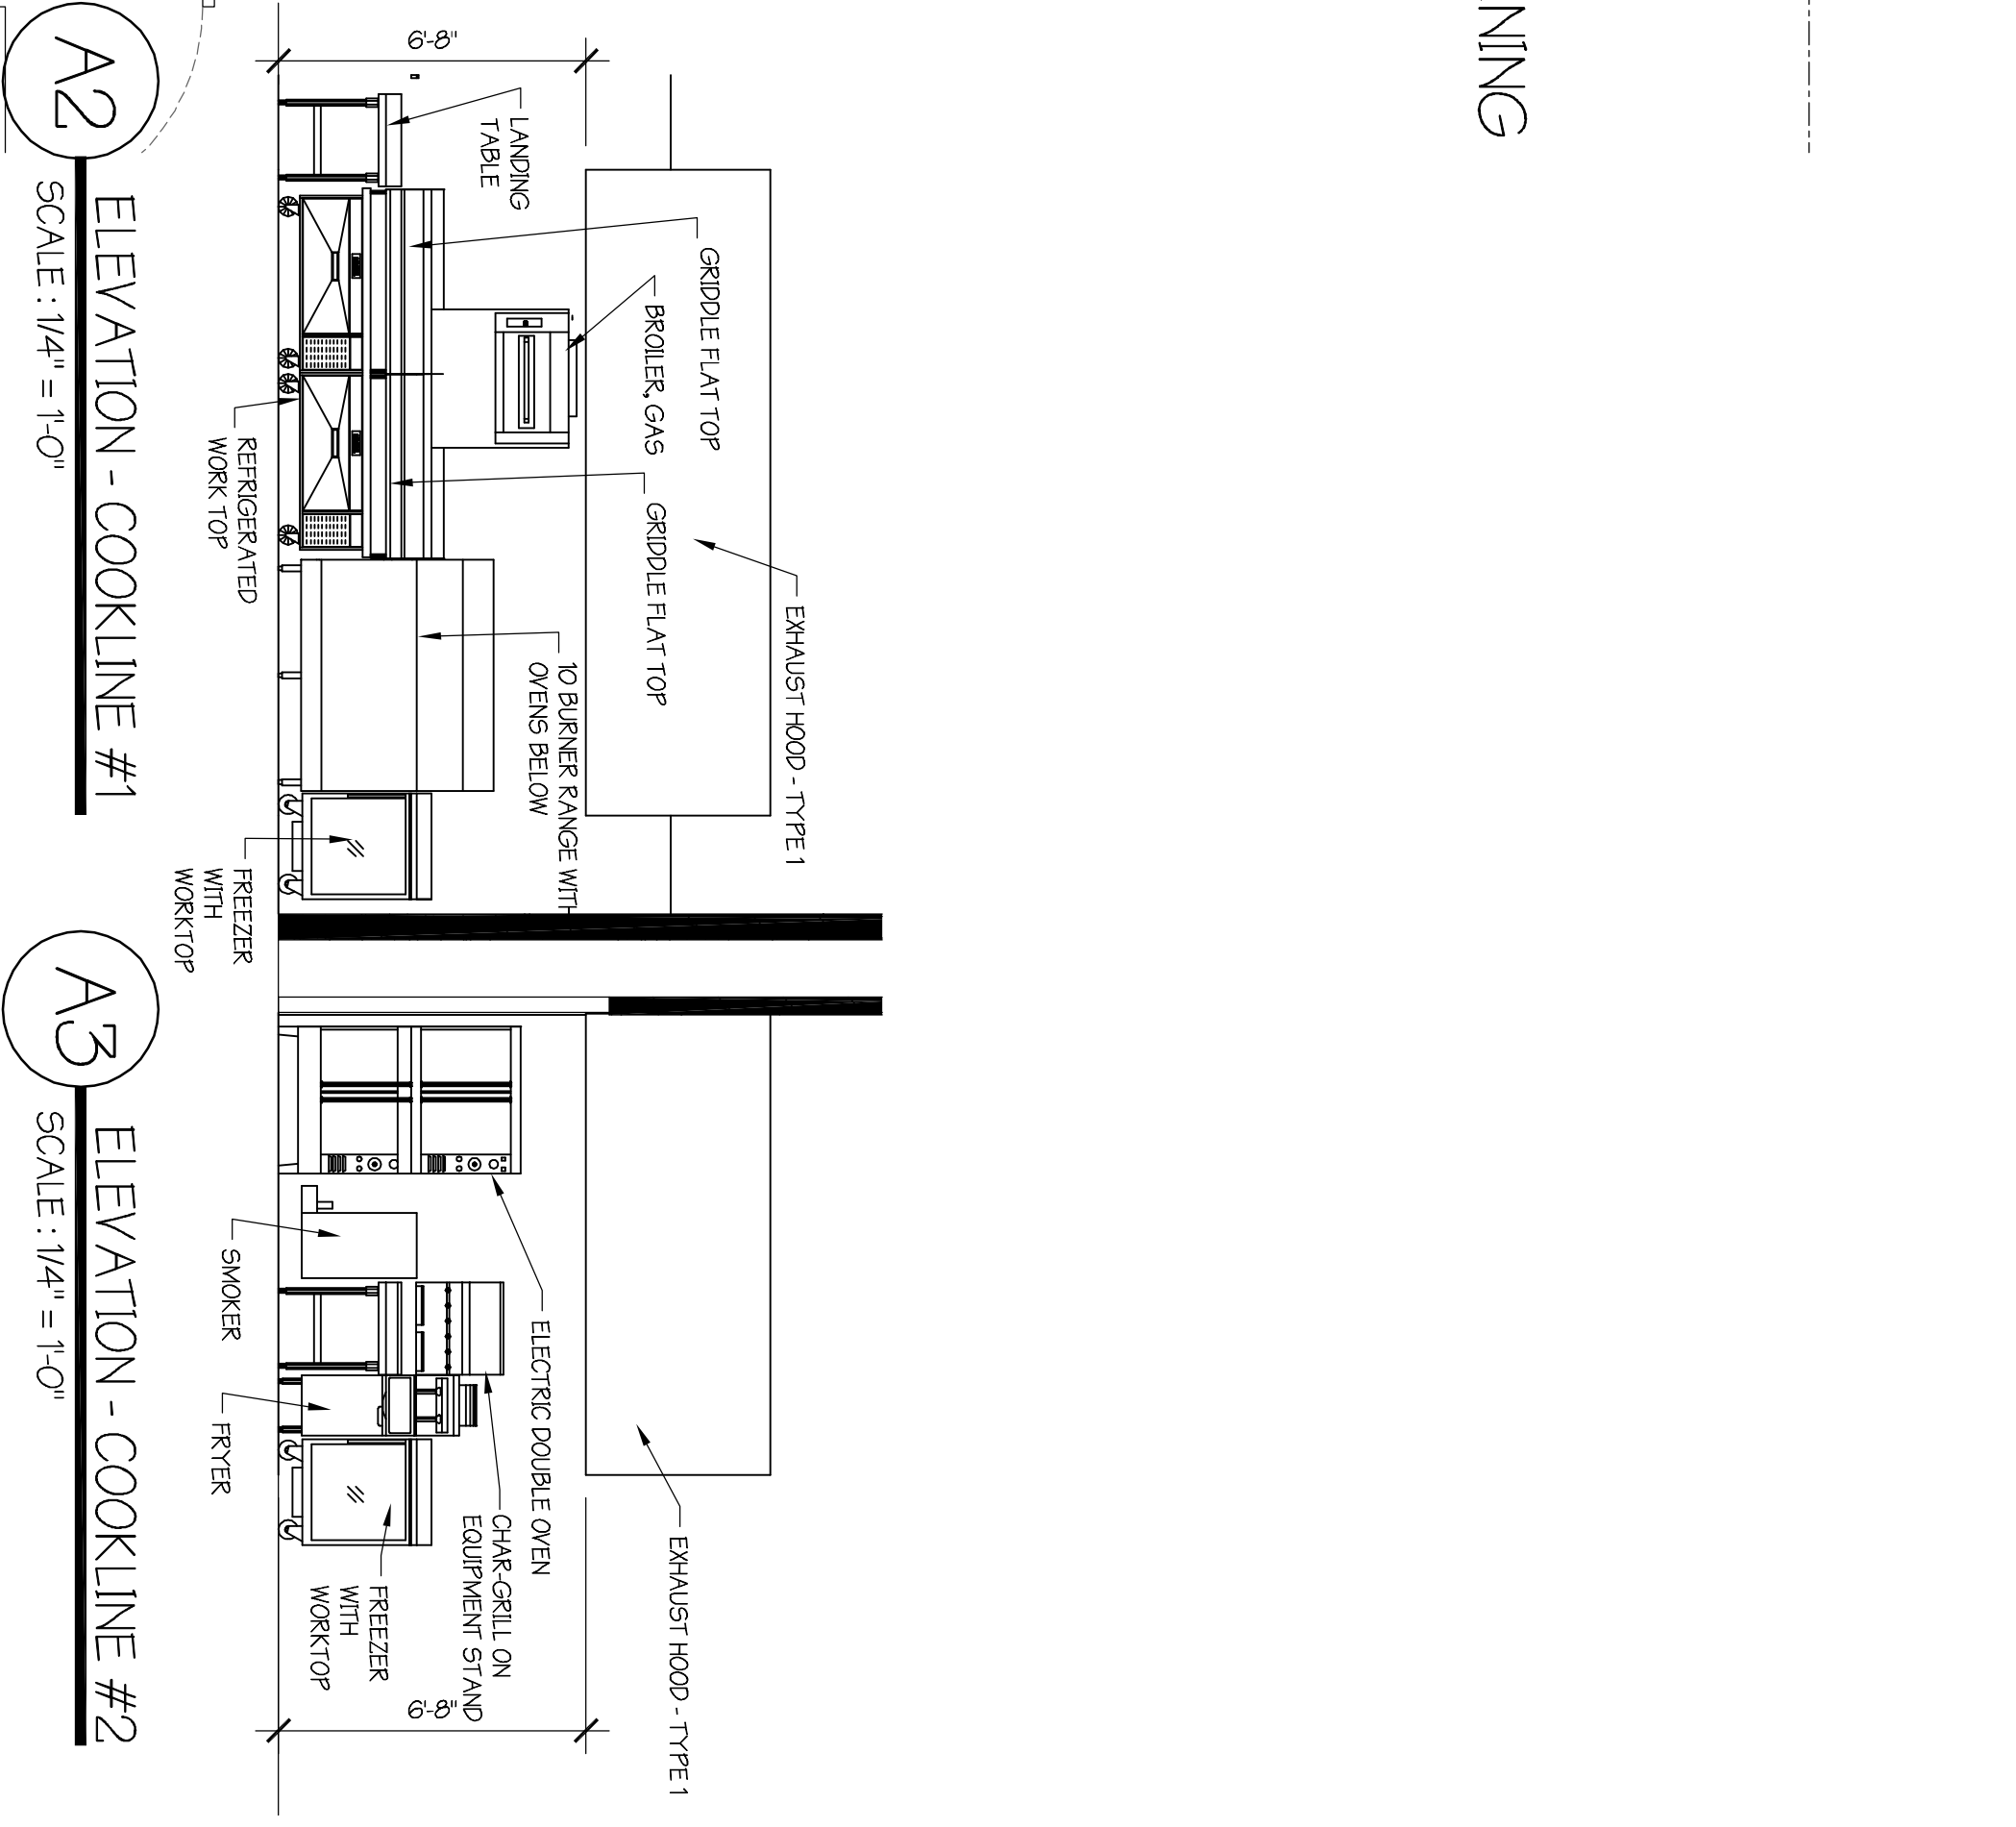

Project number: 11.27

Note: © COPYRIGHT UNAUTHORIZED COPYING, DISCLOSURE OR CONSTRUCTION WITHOUT WRITTEN PERMISSION BY THOMAS MCINERNEY ARCHITECT, IS PROHIBITED.

Issue date:

Date: 2011.10.31 PERMIT REVIEW

Sheet Title:

plan

Sheet Number:

K-101



Architect:

Thomas McInerney Architect reserves the right to determine a fair and equitable solution to any problems, mistakes, oversights or hidden damage, please do not hesitate to phone our office at 319-331-0365, especially immediately upon discovery a conflict with the Scope of Work.

Please do not instinctively produce a solution or proceed with work that would result in a change order requiring reimbursement by the owner.

Any solutions outside this policy shall be with prior approval and will be at the franchisee's or contractor's expense.

Project: Blue Bird Cafe
West Cherry Street & HWY 965
North Liberty, Iowa