

Architect:

Thomas McInerney
ARCHITECT
 1208 Marcy Street
 Iowa City, Iowa 52240-3331
 www.thomasarchitect.com
 319-331-0365
 thomas@thomasarchitect.com

ITEMS SHOWN ARE DIAGRAMMATIC AND ARE SHOWN FOR THE LIMITED PURPOSE OF INDICATING PROPOSED LOCATIONS OF THE DESIGN. CONTRACTORS SHALL PROVIDE WORK IN ACCORDANCE WITH ALL APPLICABLE CODES AND REGULATIONS REQUIRED BY THE AUTHORITY HAVING JURISDICTION. CONTRACTOR SHALL COORDINATE THE INSTALLATION OF NEW SYSTEMS WITH EXISTING SYSTEMS.

Thomas McInerney Architect reserves the right to determine a fair and equitable solution to any problems, mistakes, oversights or hidden damage. Please do not hesitate to phone our office at 319-331-0365, especially immediately upon discovery a conflict with the Scope of Work.

Please do not instinctively produce a solution or proceed with work that would result in a change order requiring reimbursement by the owner.

Any solutions outside this policy shall be with prior approval and will be at the franchisee's or contractor's expense.

Project:

Complete Nutrition
 2010 SE Delaware Ave
 Suite 226
 ANKENY, Iowa 50021

Contact:

Brian Wehrs
 Access Comercial
 402-201-9108

Project number: 11.35

Note: © COPYRIGHT UNAUTHORIZED COPYING, DISCLOSURE OR CONSTRUCTION WITHOUT WRITTEN PERMISSION BY THOMAS MCINERNEY, ARCHITECT, IS PROHIBITED.

Issue date:

Date Description


2011.12.28 review

Sheet Title:


INTERIOR ELEVATIONS

Sheet Number:


A-401

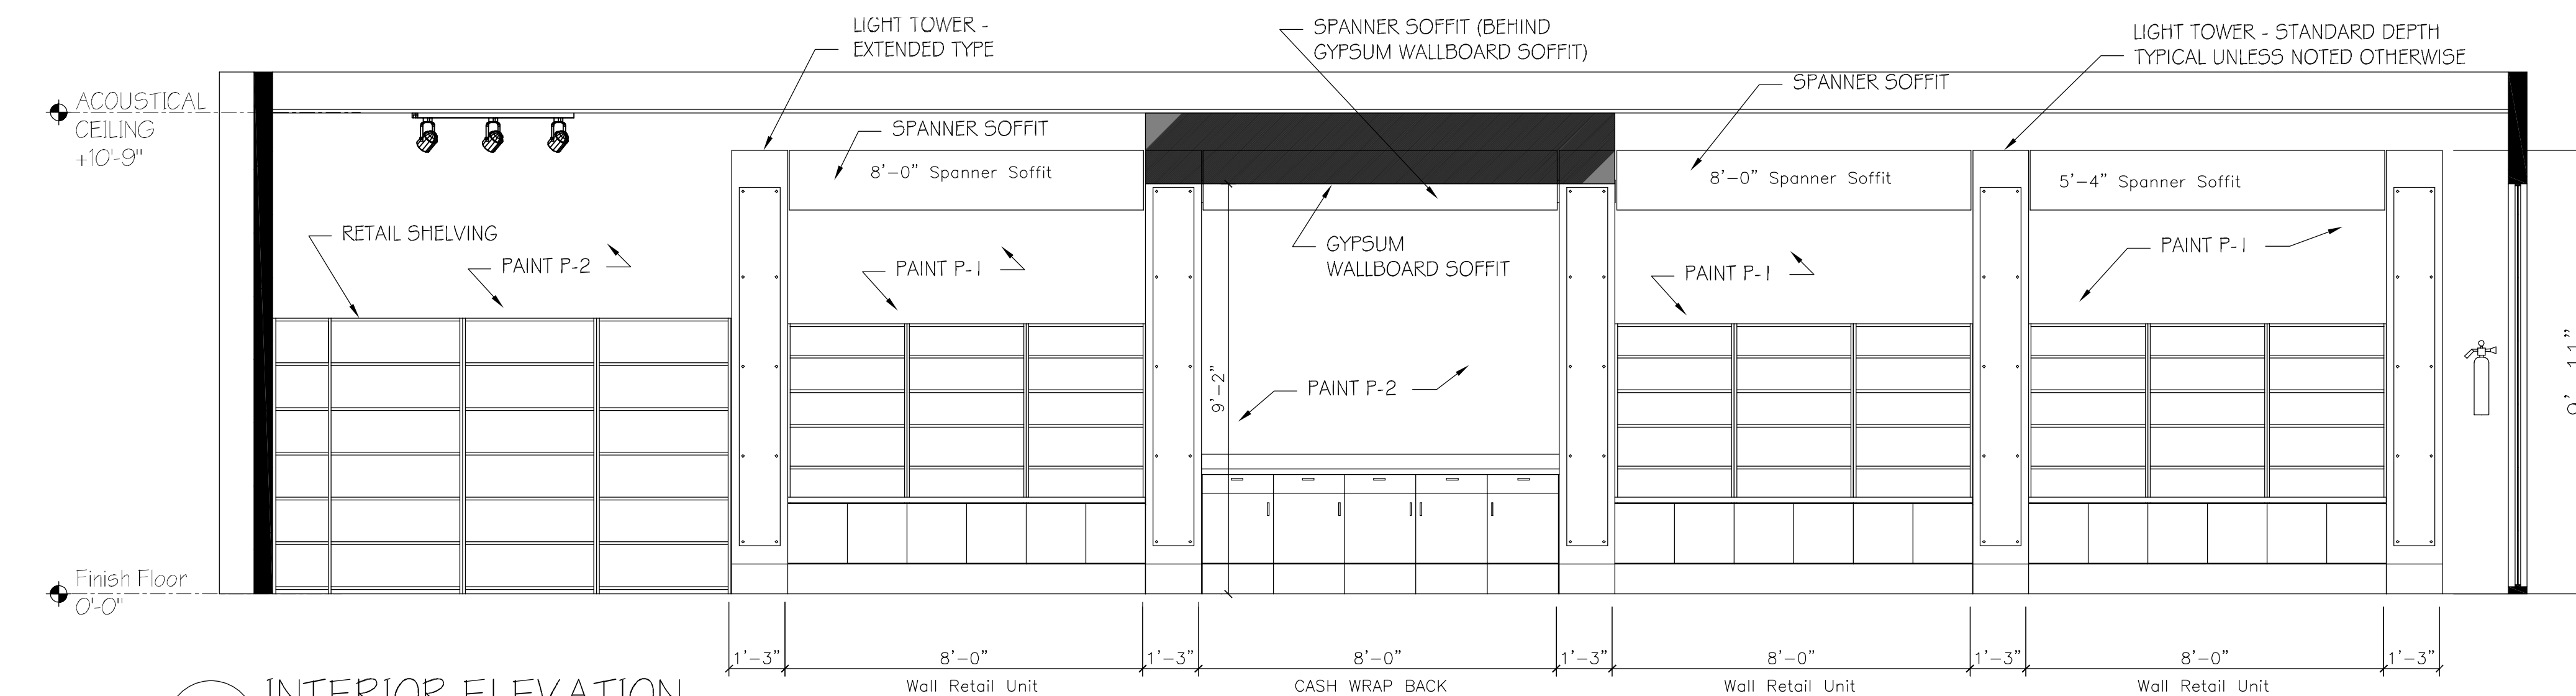

C1 INTERIOR ELEVATION
 SCALE: 3/8" = 1'-0"

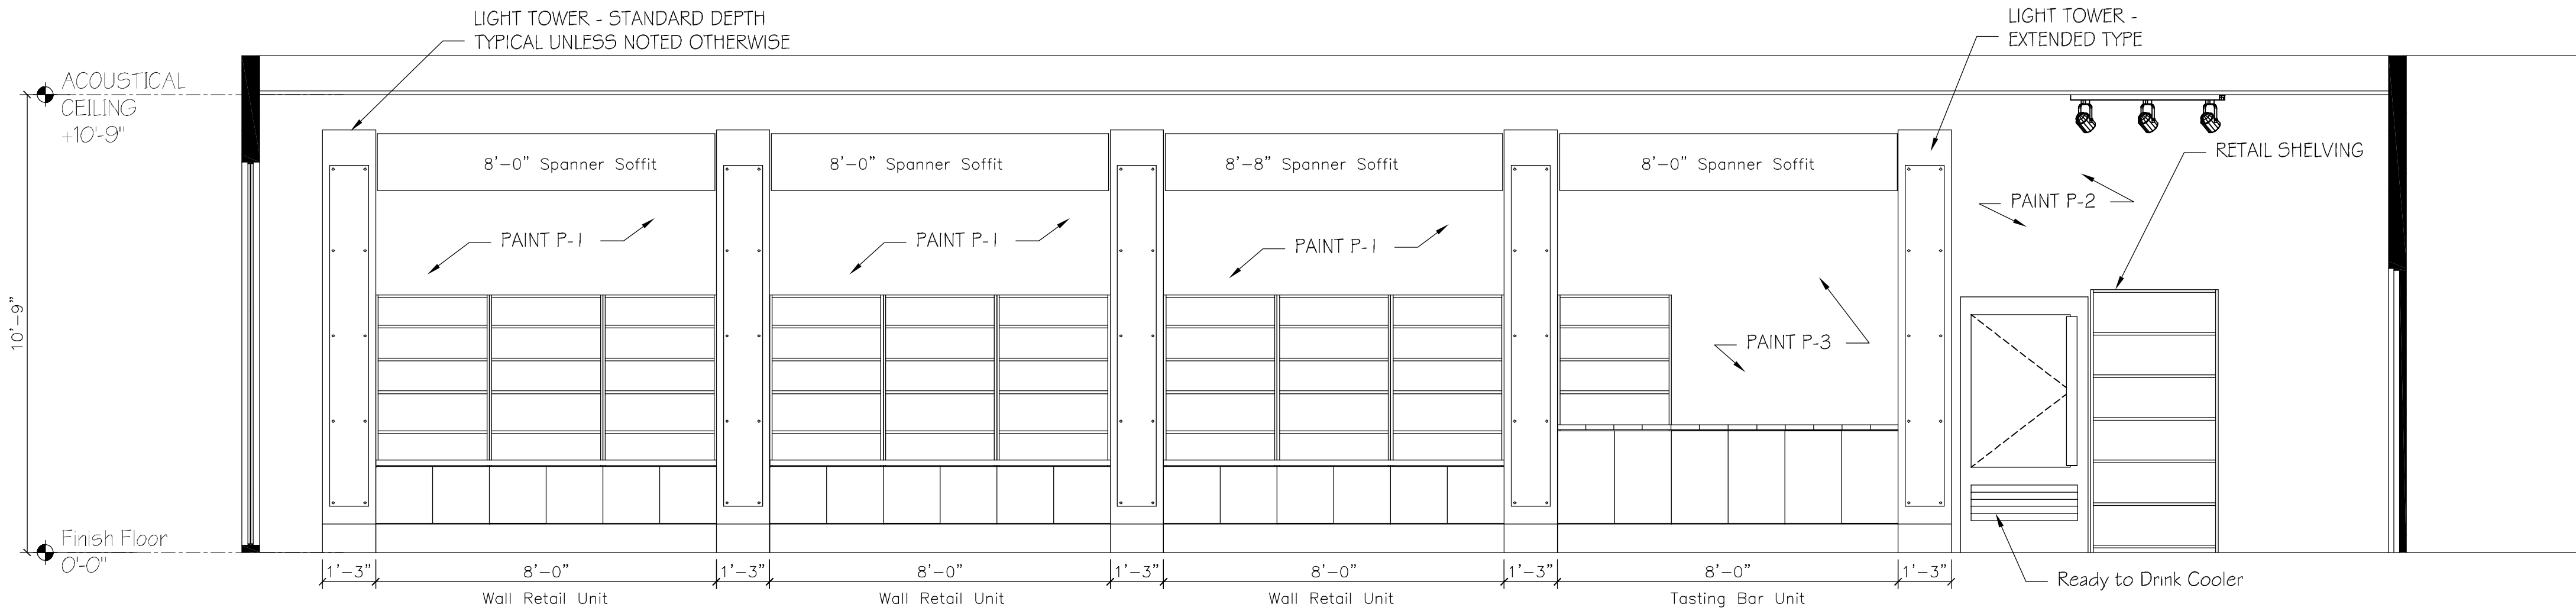

B1 INTERIOR ELEVATION
 SCALE: 3/8" = 1'-0"

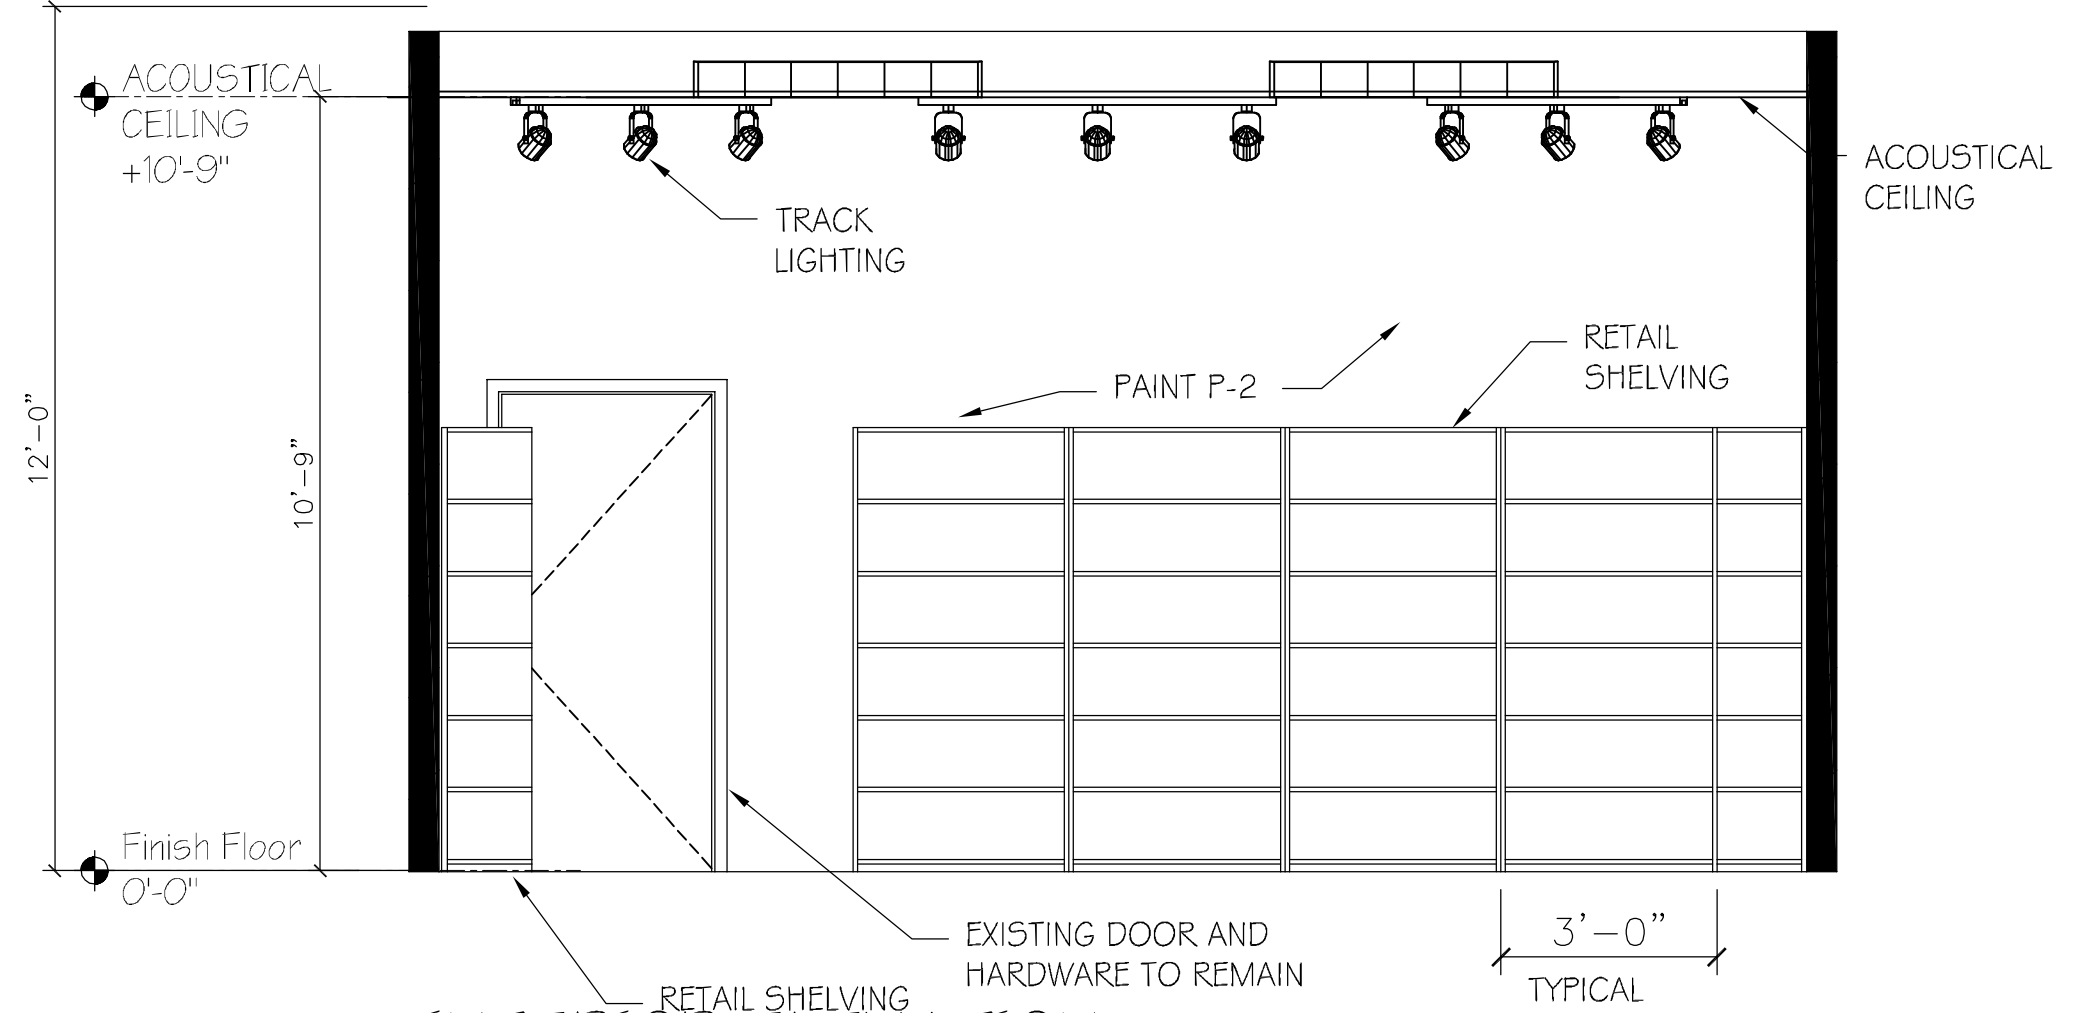


A1 INTERIOR ELEVATION
 SCALE: 3/8" = 1'-0"

ROOM FINISH SCHEDULE						
Number	Room name	Base Mat'l	Floor Color	Floor Mat'l	Ceiling Mat'l	CEILING HEIGHT
101	RETAIL	VB-1	T1	TILE	ACT-1	10'-0"
102	SPORTS RETAIL	VB-1	T2	TILE	ACT-1	10'-0"
103	BACK ROOM	--	--	--	--	12'-0"
104	RESTROOM	--	--	--	--	12'-0"

FINISH NOTES:

- ALL FINISHES AS PER SPECIFICATIONS NOTED.
- ALL WALLS TO BE PAINTED (1) COAT PRIMER, (2) COATS PAINT - NOTE FINISH ON SCHEDULE.
- NOTIFY TENANT PRIOR TO DISPOSING OF SALVAGEABLE SCRAP'S OF FINISH MATERIALS.
- NO ALTERATIONS TO FINISHES WITHOUT WRITTEN APPROVAL FROM COMPLETE NUTRITION CORPORATE.
- PROVIDE APPROPRIATE METAL SCHEDULE BRUSHED NICKEL FINISH SEAM TRANSITION FOR FLOORING.
- P3 BEHIND TASTING BAR AREA - PAINT AFTER MILLWORK INSTALLATION (SEE ELEVATIONS)
- ALL PAINT TO BE SCRUB TUFF BY SCUFFMASTER. 1-800-898-0219 (LEAD TIME SENSITIVE)
- CEILING DETAIL ABOVE CASHWRAP P-1
- DOOR AND TRIM - PAINT COLOR P-2
- GROUT COLOR FOR TILES 1 AND 2 TO BE: CBP WINTER GREY #335 (1/4" GROUT LINES)
- STOCK ROOM DOOR TO BE HOLLOW CORE METAL DOOR WITH LOCK.
- RESTROOM CEILING PER CODE. ALL NEW CONSTRUCTION RESTROOM CEILINGS TO BE GYPSUM BOARD WITH LEVEL 3 FINISH IN 5/8" DRYWALL CEILING TO BE PAINTED IN P1
- DRYWALL SOFFIT IN RETAIL AREA TO BE A SATIN PAINT FINISH
- TILE TO BE LEVEL WITHIN 1/16"
- ACCESS COMMERCIAL TO PROVIDE ALL TILE AND VCT. GENERAL CONTRACTOR TO PROVIDE THIN SET

- ACT-1
 2'X2' ACOUSTIC CEILING TILES ARMSTRONG CURRUS OPEN PLAN ANGLED REGULAR.
 GRID SYSTEM: STANDARD 15/16" PRELUDE CEILING GRID SYSTEM
- FLOOR TILE:
 T1
 LOCATION - RETAIL AREA 101
 TILE & STONE KHAKI NO. 24" X 24" ORDER THRU CORP.
 ACCOUNT:
 SCOTT STEINHOFF 402-334-2484
- T-2
 LOCATION - RETAIL AREA 101
 TILE & STONE GREY NO. 24" X 24" ORDER THRU CORP.
 ACCOUNT:
 SCOTT STEINHOFF 402-334-2484
- PAINT
 FROMAR 200 ZERO VOC EGG SHELL
- P1 PAINT SHERWIN WILLIAMS PURE WHITE (SW7005)
 P2 PAINT SHERWIN WILLIAMS AMBER WAVE (SW6657)
 P3 PAINT SHERWIN WILLIAMS TEMPE STAP (SW6229)
- NOTE: APPLY 2 COATS OVER PRIMER - SCRUB TUFF EGG SHELL
- VB-1
 VINYL BASE JOHNSONITE 48 GREY STANDARD VINYL BASE

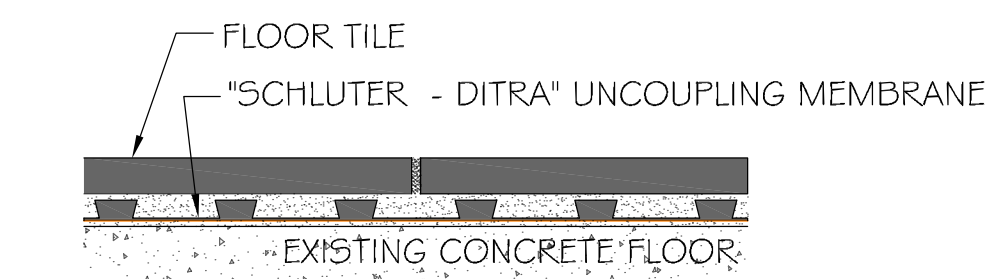

D1 TYPICAL TILE DETAIL
 SCALE: NOT TO SCALE