


RACE


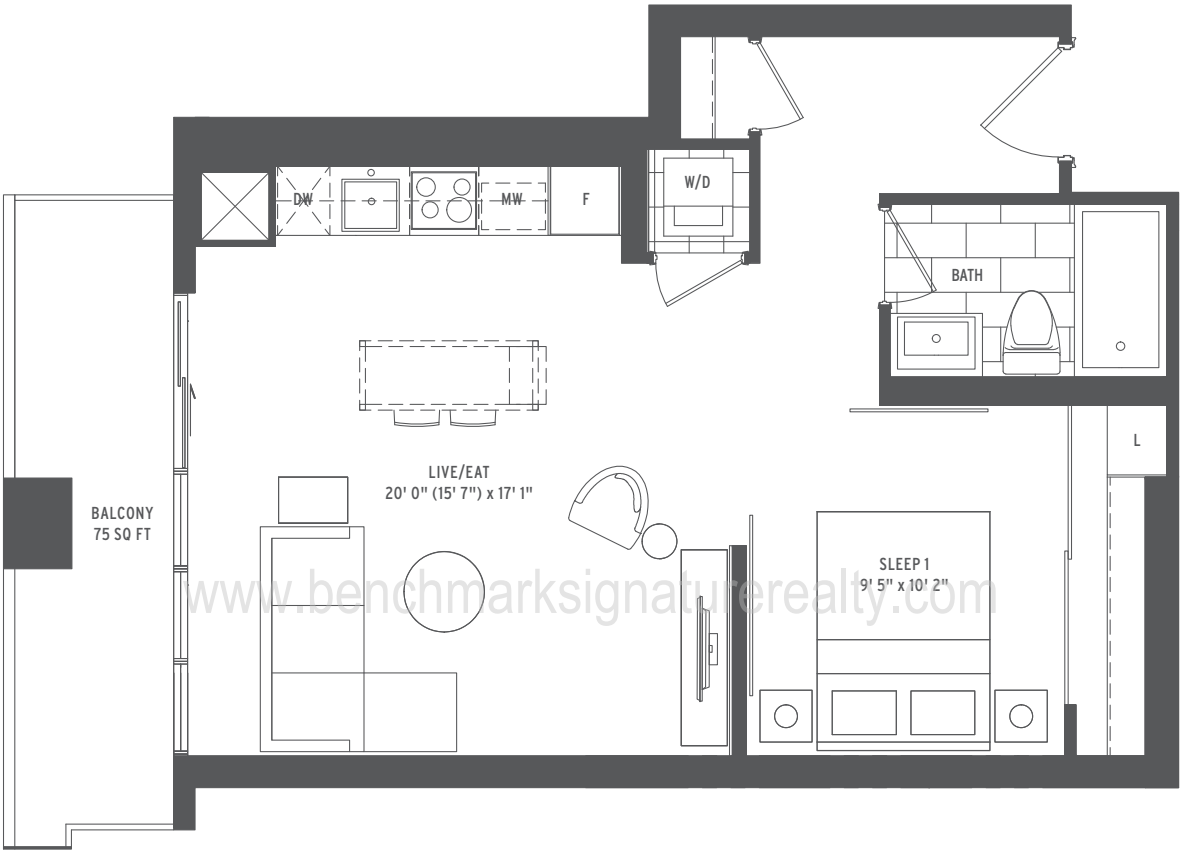


- 1 BEDROOM
- INTERIOR SQ FT: 569
- EXTERIOR SQ FT: 75
- TOTAL SQ FT: 644

Benchmark Signature Realty INC. Brokerage
1020 Denison Street Unit 113 L3R 3W5 Markham Ontario
Tel 905 604 2299 Fax 905 604 0622
<http://www.benchmarksignaturerealty.com>

All dimensions, specifications, drawings, renderings and floorplans are approximate and are subject to change without notice. Actual dimensions and square footage may vary from that stated herein. Floorplans are not to scale and may be mirror image of what is shown. Window and door locations, size and type may vary without notice. Bulkheads required for construction purposes have not been indicated. Tile patterns may vary. Furniture and island not included. Balcony, terrace and/or patio square footage is approximate, not included in the suite area and may vary depending on floor level, location and other factors, and is subject to change without notice. E. & O. E. January 9, 2017.

WHIRL

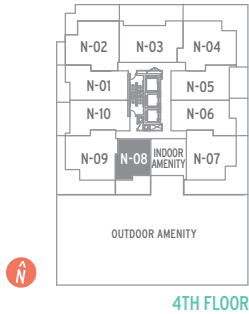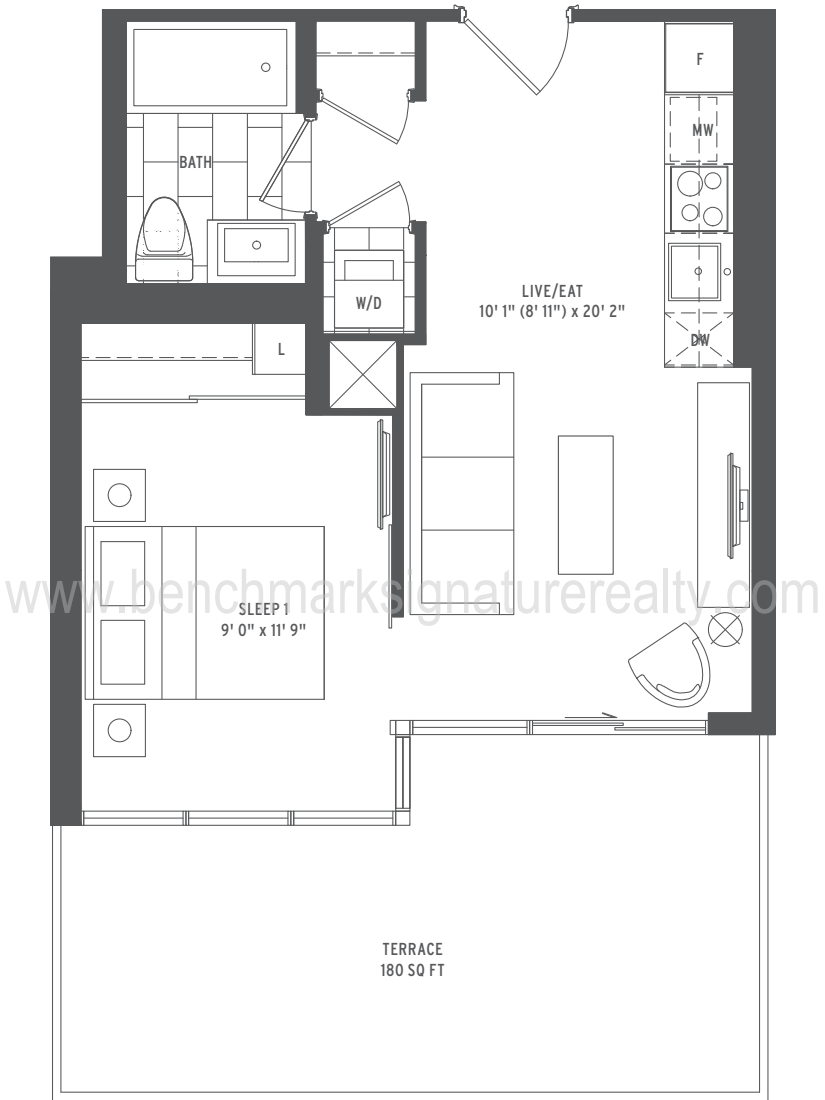


- 1 BEDROOM
- INTERIOR SQ FT: 450
- EXTERIOR SQ FT: 180
- TOTAL SQ FT: 630

Benchmark Signature Realty INC. Brokerage
1020 Denison Street Unit 113 L3R 3W5 Markham Ontario
Tel 905 604 2299 Fax 905 604 0622
<http://www.benchmarksignaturerealty.com>

All dimensions, specifications, drawings, renderings and floorplans are approximate and are subject to change without notice. Actual dimensions and square footage may vary from that stated herein. Floorplans are not to scale and may be mirror image of what is shown. Window and door locations, size and type may vary without notice. Bulkheads required for construction purposes have not been indicated. Tile patterns may vary. Furniture and island not included. Balcony, terrace and/or patio square footage is approximate, not included in the suite area and may vary depending on floor level, location and other factors, and is subject to change without notice. E. & O. E. January 9, 2017.

NIMBLE

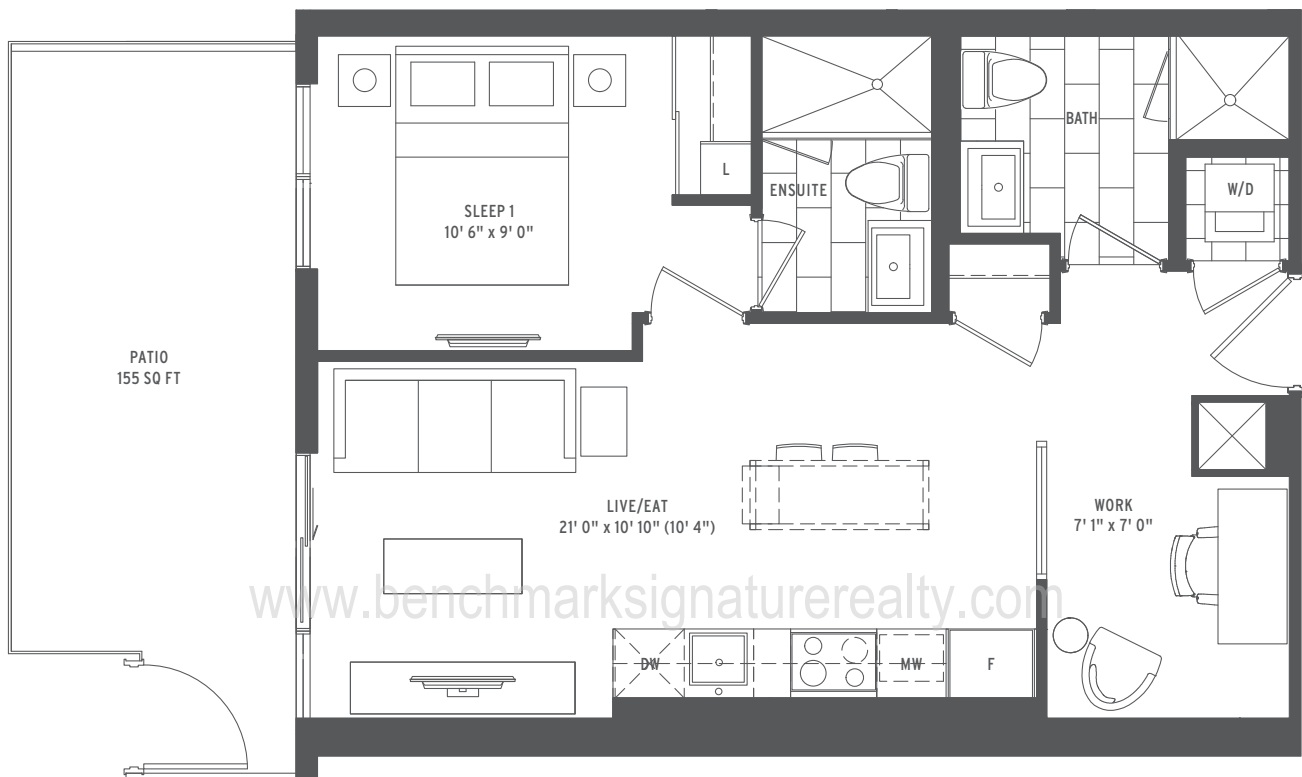


- 1 BEDROOM + DEN
- INTERIOR SQ FT: 612
- EXTERIOR SQ FT: 155
- TOTAL SQ FT: 767

Benchmark Signature Realty INC. Brokerage
1020 Denison Street Unit 113 L3R 3W5 Markham Ontario
Tel 905 604 2299 Fax 905 604 0622
<http://www.benchmarksignaturerealty.com>

All dimensions, specifications, drawings, renderings and floorplans are approximate and are subject to change without notice. Actual dimensions and square footage may vary from that stated herein. Floorplans are not to scale and may be mirror image of what is shown. Window and door locations, size and type may vary without notice. Bulkheads required for construction purposes have not been indicated. Tile patterns may vary. Furniture and island not included. Balcony, terrace and/or patio square footage is approximate, not included in the suite area and may vary depending on floor level, location and other factors, and is subject to change without notice. E. & O. E. January 9, 2017.

AGILITY


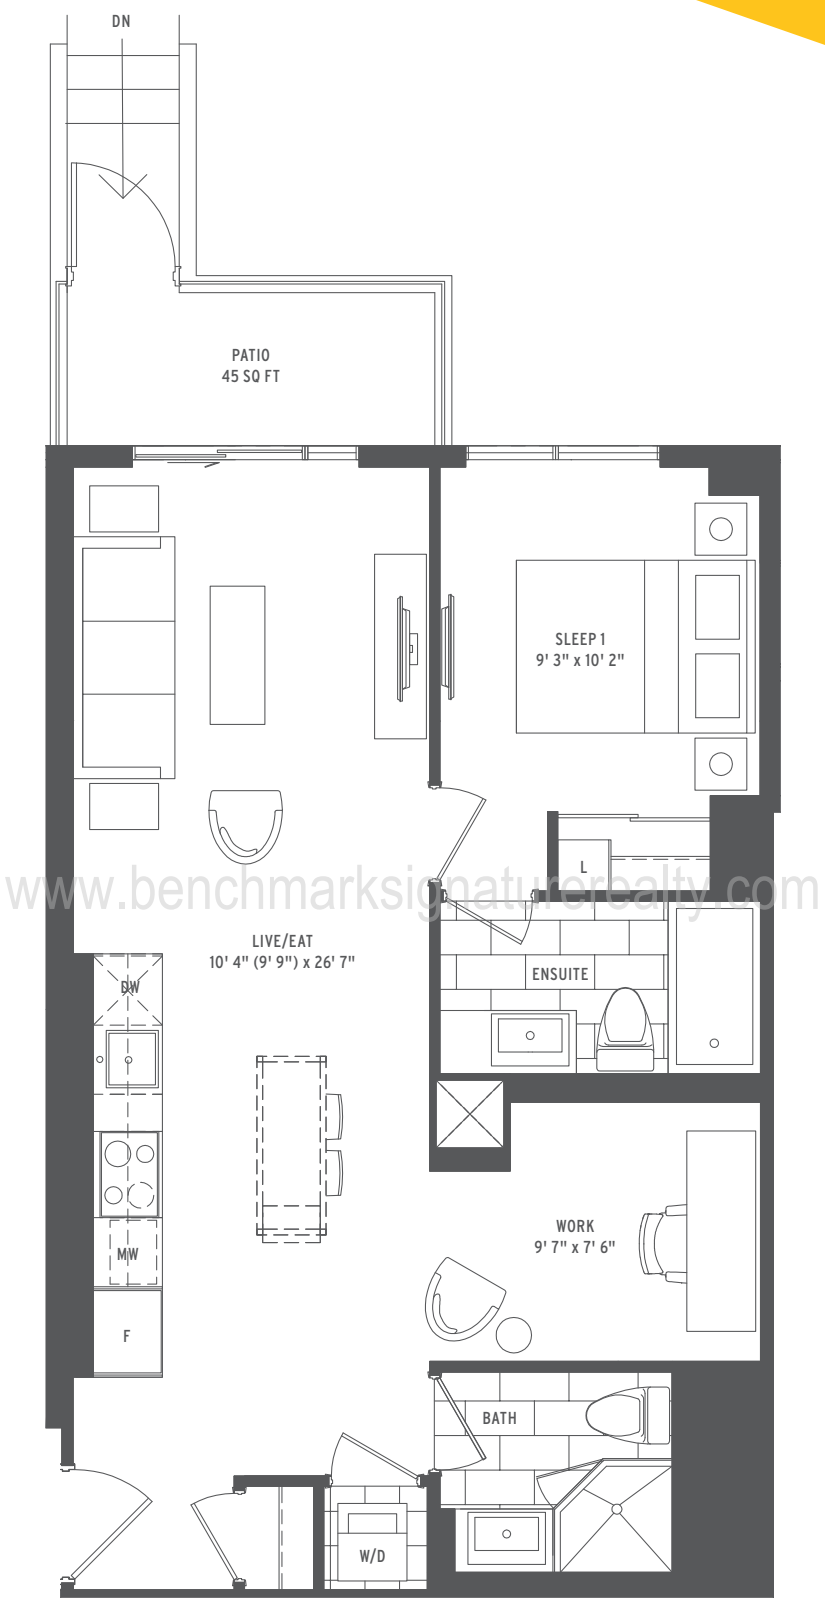


- 1 BEDROOM + DEN
- INTERIOR SQ FT: 696
- EXTERIOR SQ FT: 45
- TOTAL SQ FT: 741

Benchmark Signature Realty INC. Brokerage
1020 Denison Street Unit 113 L3R 3W5 Markham Ontario
Tel 905 604 2299 Fax 905 604 0622
<http://www.benchmarksignaturerealty.com>

All dimensions, specifications, drawings, renderings and floorplans are approximate and are subject to change without notice. Actual dimensions and square footage may vary from that stated herein. Floorplans are not to scale and may be mirror image of what is shown. Window and door locations, size and type may vary without notice. Bulkheads required for construction purposes have not been indicated. Tile patterns may vary. Furniture and island not included. Balcony, terrace and/or patio square footage is approximate, not included in the suite area and may vary depending on floor level, location and other factors, and is subject to change without notice. E. & O. E. January 9, 2017.

BOUNCE

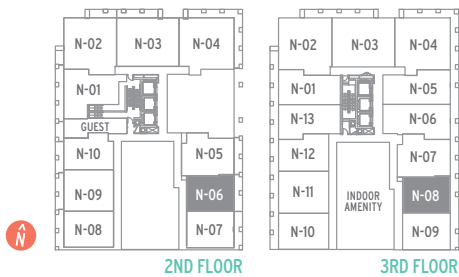
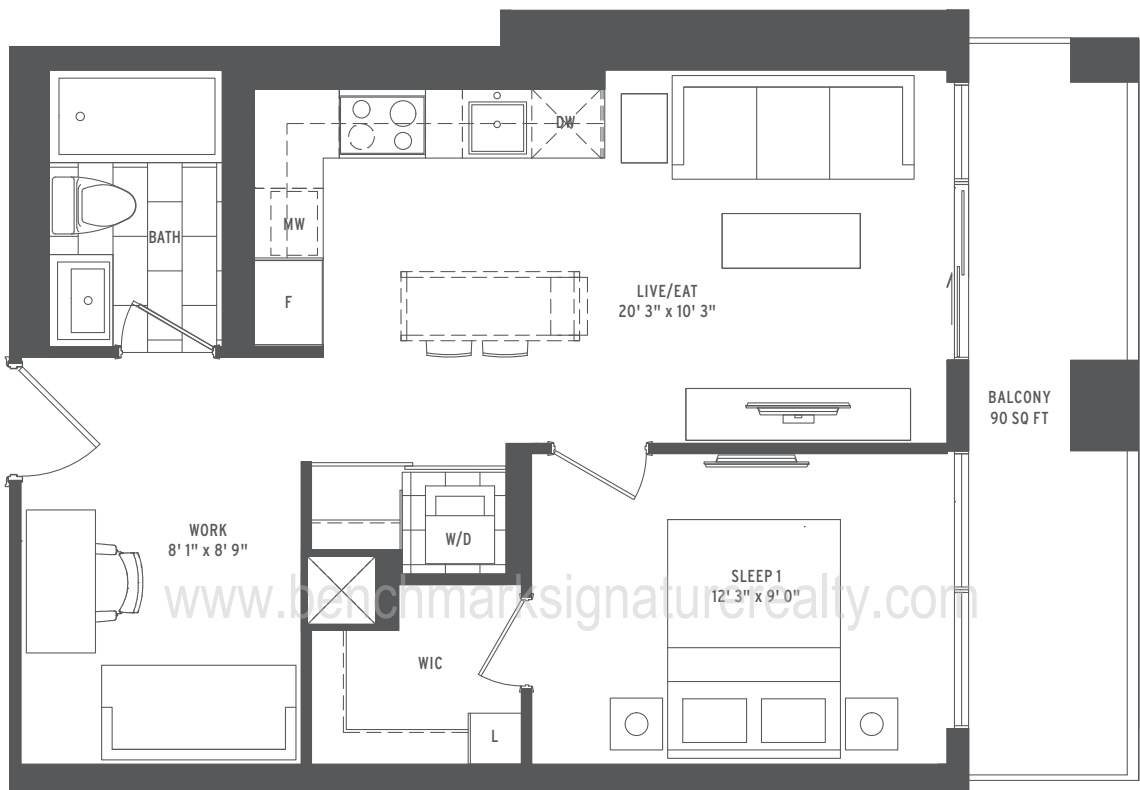


- 1 BEDROOM + DEN
- INTERIOR SQ FT: 583
- EXTERIOR SQ FT: 90
- TOTAL SQ FT: 673

Benchmark Signature Realty INC. Brokerage
1020 Denison Street Unit 113 L3R 3W5 Markham Ontario
Tel 905 604 2299 Fax 905 604 0622
<http://www.benchmarksignaturerealty.com>

All dimensions, specifications, drawings, renderings and floorplans are approximate and are subject to change without notice. Actual dimensions and square footage may vary from that stated herein. Floorplans are not to scale and may be mirror image of what is shown. Window and door locations, size and type may vary without notice. Bulkheads required for construction purposes have not been indicated. Tile patterns may vary. Furniture and island not included. Balcony, terrace and/or patio square footage is approximate, not included in the suite area and may vary depending on floor level, location and other factors, and is subject to change without notice. E. & O. E. January 9, 2017.

DRIVE

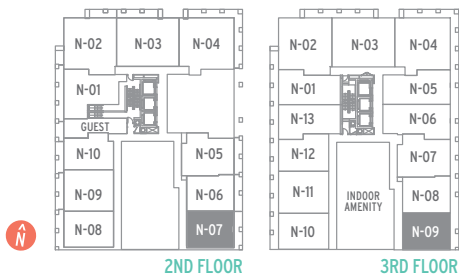
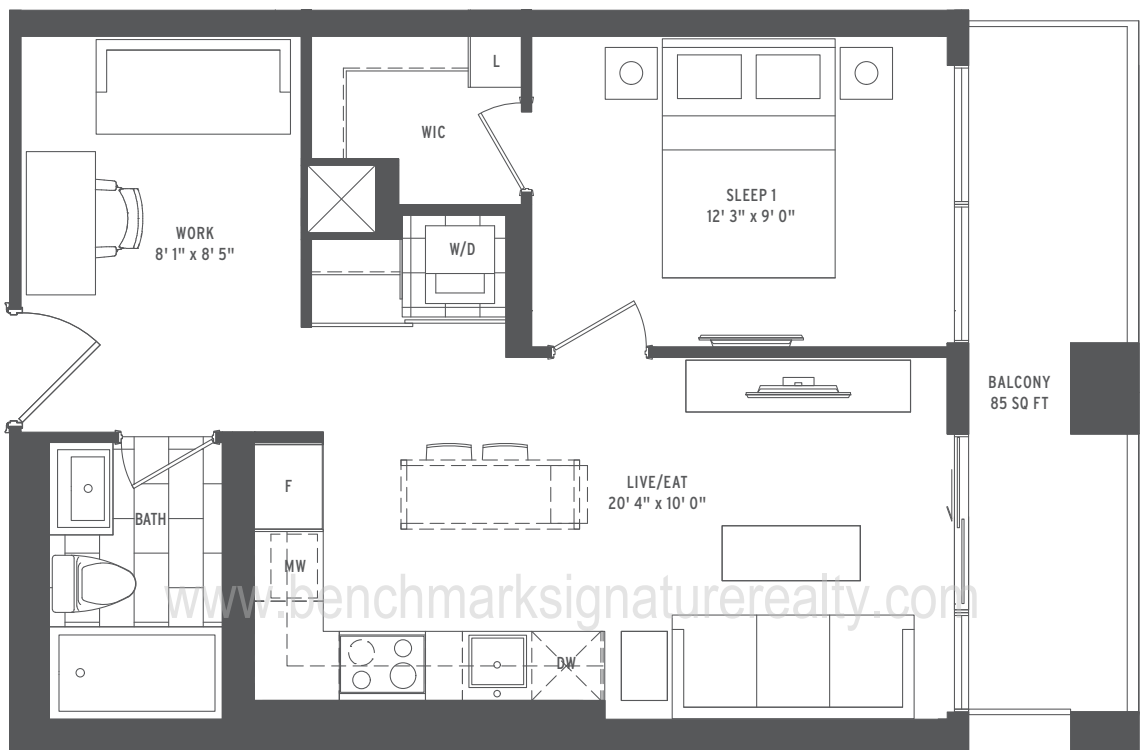


- 1 BEDROOM + DEN
- INTERIOR SQ FT: 589
- EXTERIOR SQ FT: 85
- TOTAL SQ FT: 674

Benchmark Signature Realty INC. Brokerage
1020 Denison Street Unit 113 L3R 3W5 Markham Ontario
Tel 905 604 2299 Fax 905 604 0622
<http://www.benchmarksignaturerealty.com>

All dimensions, specifications, drawings, renderings and floorplans are approximate and are subject to change without notice. Actual dimensions and square footage may vary from that stated herein. Floorplans are not to scale and may be mirror image of what is shown. Window and door locations, size and type may vary without notice. Bulkheads required for construction purposes have not been indicated. Tile patterns may vary. Furniture and island not included. Balcony, terrace and/or patio square footage is approximate, not included in the suite area and may vary depending on floor level, location and other factors, and is subject to change without notice. E. & O. E. January 9, 2017.

NIMBLE2

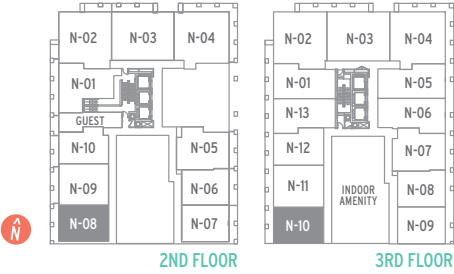
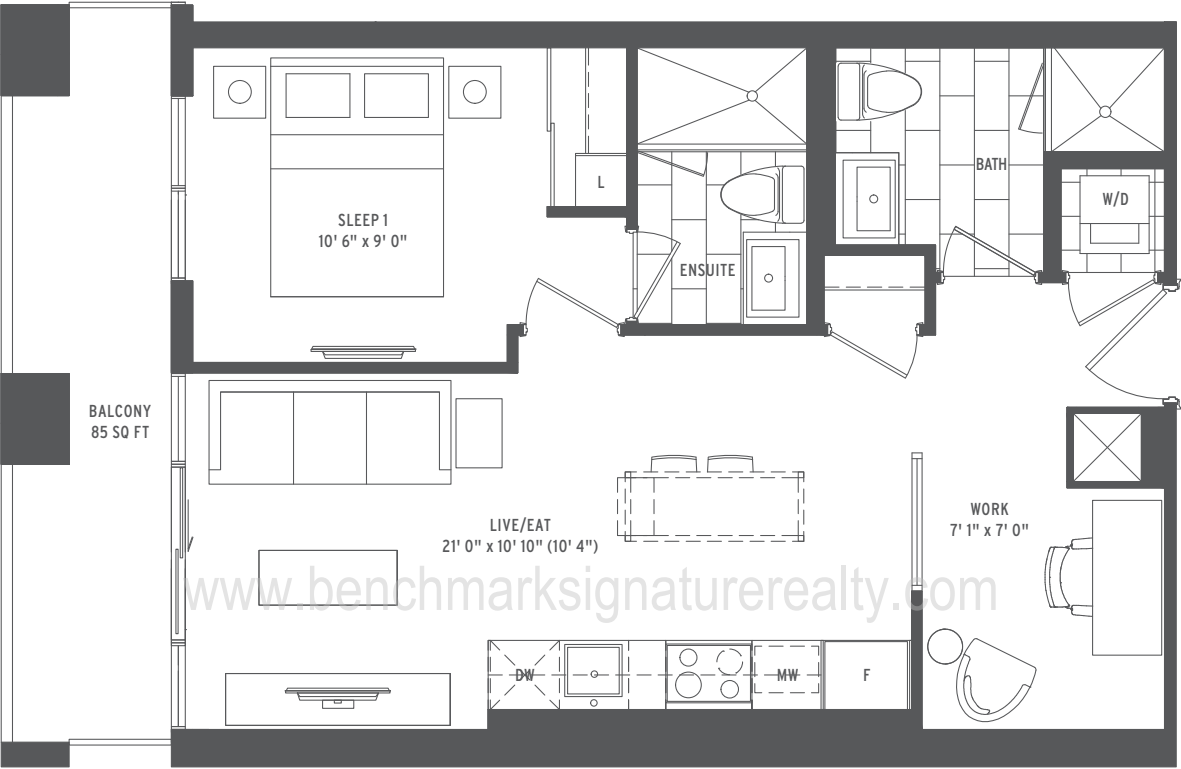


- 1 BEDROOM + DEN
- INTERIOR SQ FT: 612
- EXTERIOR SQ FT: 85
- TOTAL SQ FT: 697

Benchmark Signature Realty INC. Brokerage
1020 Denison Street Unit 113 L3R 3W5 Markham Ontario
Tel 905 604 2299 Fax 905 604 0622
<http://www.benchmarksignaturerealty.com>

All dimensions, specifications, drawings, renderings and floorplans are approximate and are subject to change without notice. Actual dimensions and square footage may vary from that stated herein. Floorplans are not to scale and may be mirror image of what is shown. Window and door locations, size and type may vary without notice. Bulkheads required for construction purposes have not been indicated. Tile patterns may vary. Furniture and island not included. Balcony, terrace and/or patio square footage is approximate, not included in the suite area and may vary depending on floor level, location and other factors, and is subject to change without notice. E. & O. E. January 9, 2017.

CHARGE

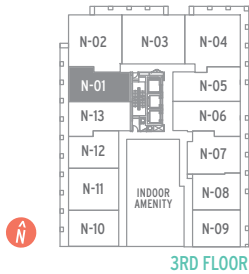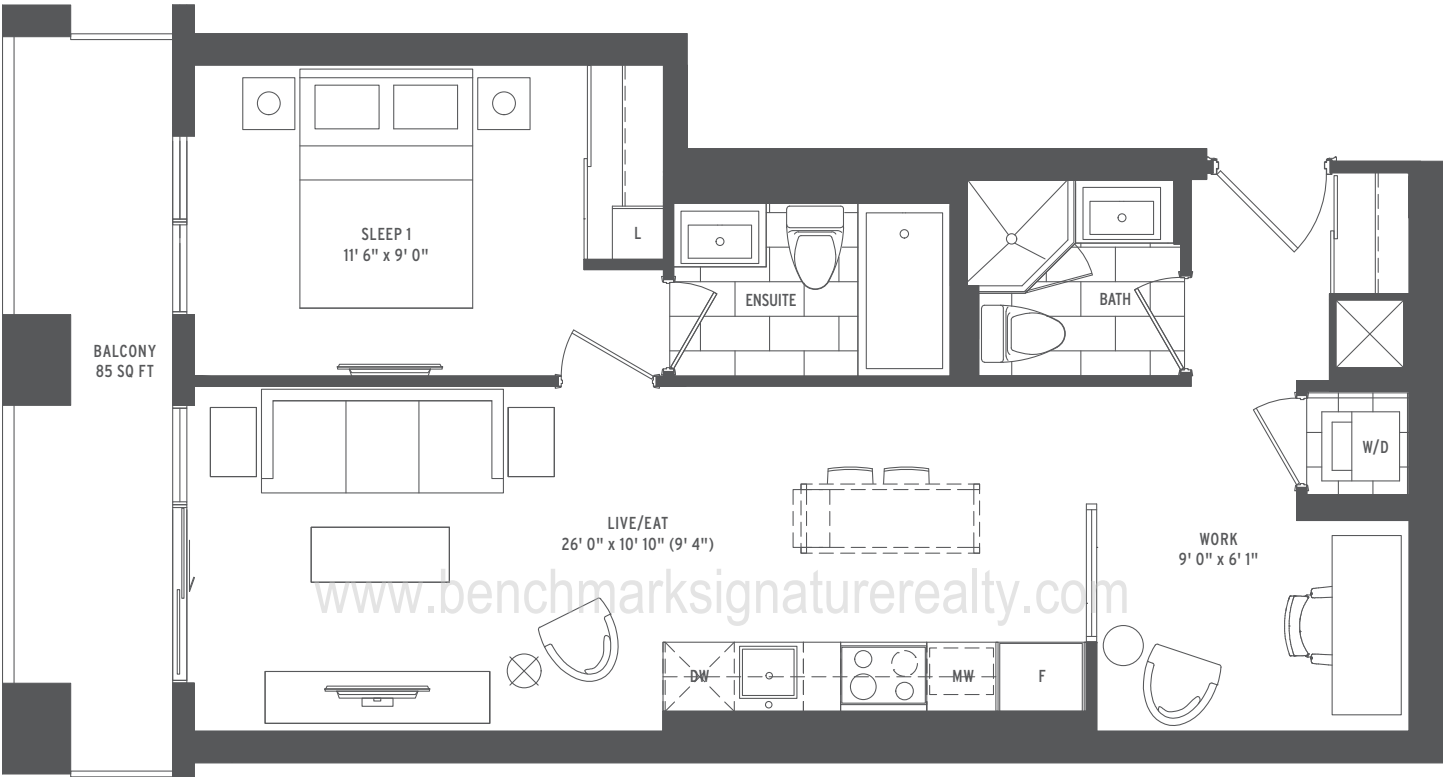


- 1 BEDROOM + DEN
- INTERIOR SQ FT: 670
- EXTERIOR SQ FT: 85
- TOTAL SQ FT: 755

Benchmark Signature Realty INC. Brokerage
1020 Denison Street Unit 113 L3R 3W5 Markham Ontario
Tel 905 604 2299 Fax 905 604 0622
<http://www.benchmarksignaturerealty.com>

All dimensions, specifications, drawings, renderings and floorplans are approximate and are subject to change without notice. Actual dimensions and square footage may vary from that stated herein. Floorplans are not to scale and may be mirror image of what is shown. Window and door locations, size and type may vary without notice. Bulkheads required for construction purposes have not been indicated. Tile patterns may vary. Furniture and island not included. Balcony, terrace and/or patio square footage is approximate, not included in the suite area and may vary depending on floor level, location and other factors, and is subject to change without notice. E. & O. E. January 9, 2017.


ROCKET

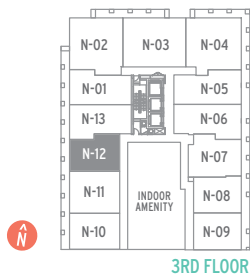

- 1 BEDROOM + DEN
- INTERIOR SQ FT: 585
- EXTERIOR SQ FT: 85
- TOTAL SQ FT: 670

Benchmark Signature Realty INC. Brokerage
1020 Denison Street Unit 113 L3R 3W5 Markham Ontario
Tel 905 604 2299 Fax 905 604 0622
<http://www.benchmarksignaturerealty.com>



All dimensions, specifications, drawings, renderings and floorplans are approximate and are subject to change without notice. Actual dimensions and square footage may vary from that stated herein. Floorplans are not to scale and may be mirror image of what is shown. Window and door locations, size and type may vary without notice. Bulkheads required for construction purposes have not been indicated. Tile patterns may vary. Furniture and island not included. Balcony, terrace and/or patio square footage is approximate, not included in the suite area and may vary depending on floor level, location and other factors, and is subject to change without notice. E. & O. E. January 9, 2017.

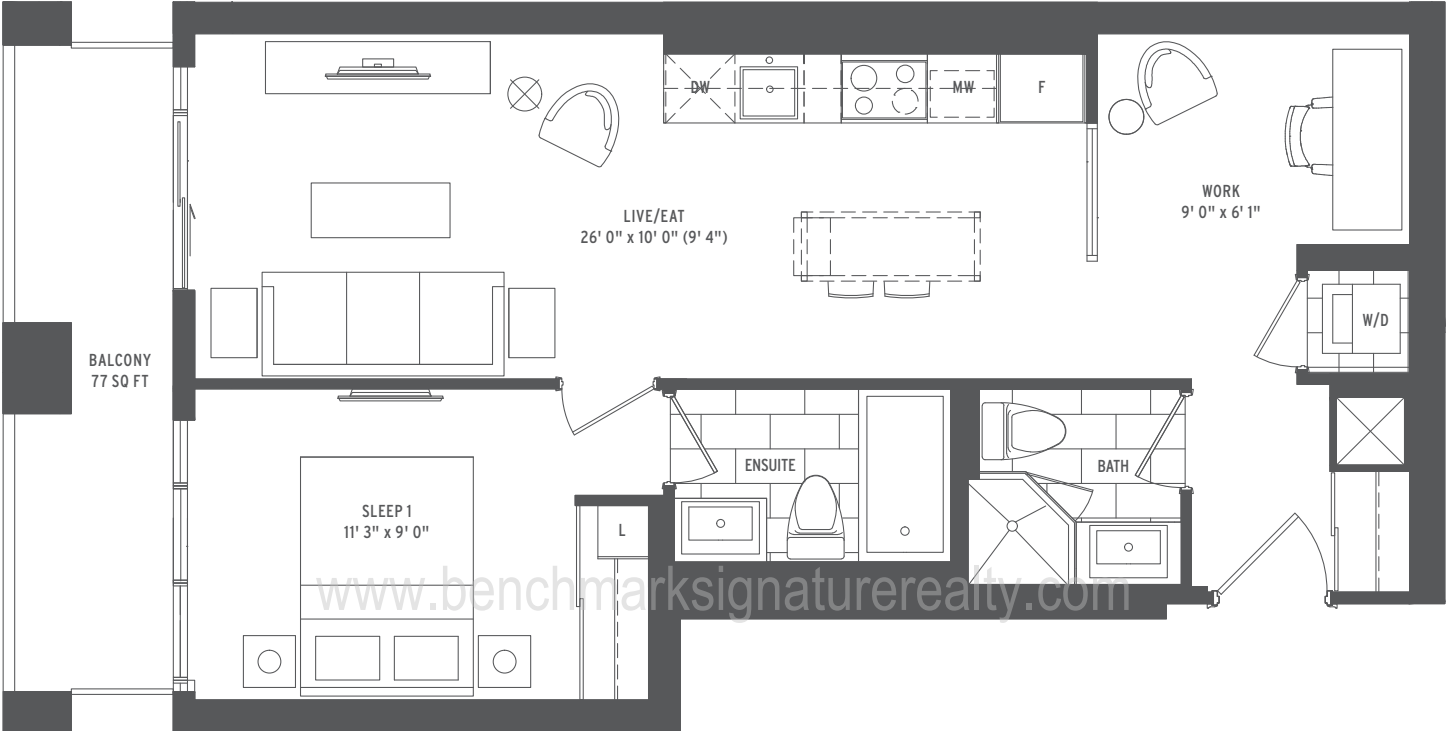

- 1 BEDROOM + DEN
- INTERIOR SQ FT: 669
- EXTERIOR SQ FT: 77
- TOTAL SQ FT: 746

Benchmark Signature Realty INC. Brokerage
1020 Denison Street Unit 113 L3R 3W5 Markham Ontario
Tel 905 604 2299 Fax 905 604 0622
<http://www.benchmarksignaturerealty.com>

All dimensions, specifications, drawings, renderings and floorplans are approximate and are subject to change without notice. Actual dimensions and square footage may vary from that stated herein. Floorplans are not to scale and may be mirror image of what is shown. Window and door locations, size and type may vary without notice. Bulkheads required for construction purposes have not been indicated. Tile patterns may vary. Furniture and island not included. Balcony, terrace and/or patio square footage is approximate, not included in the suite area and may vary depending on floor level, location and other factors, and is subject to change without notice. E. & O. E. January 9, 2017.

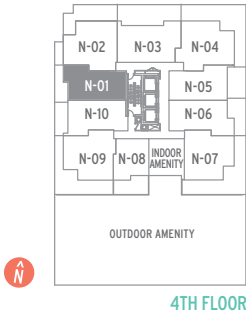
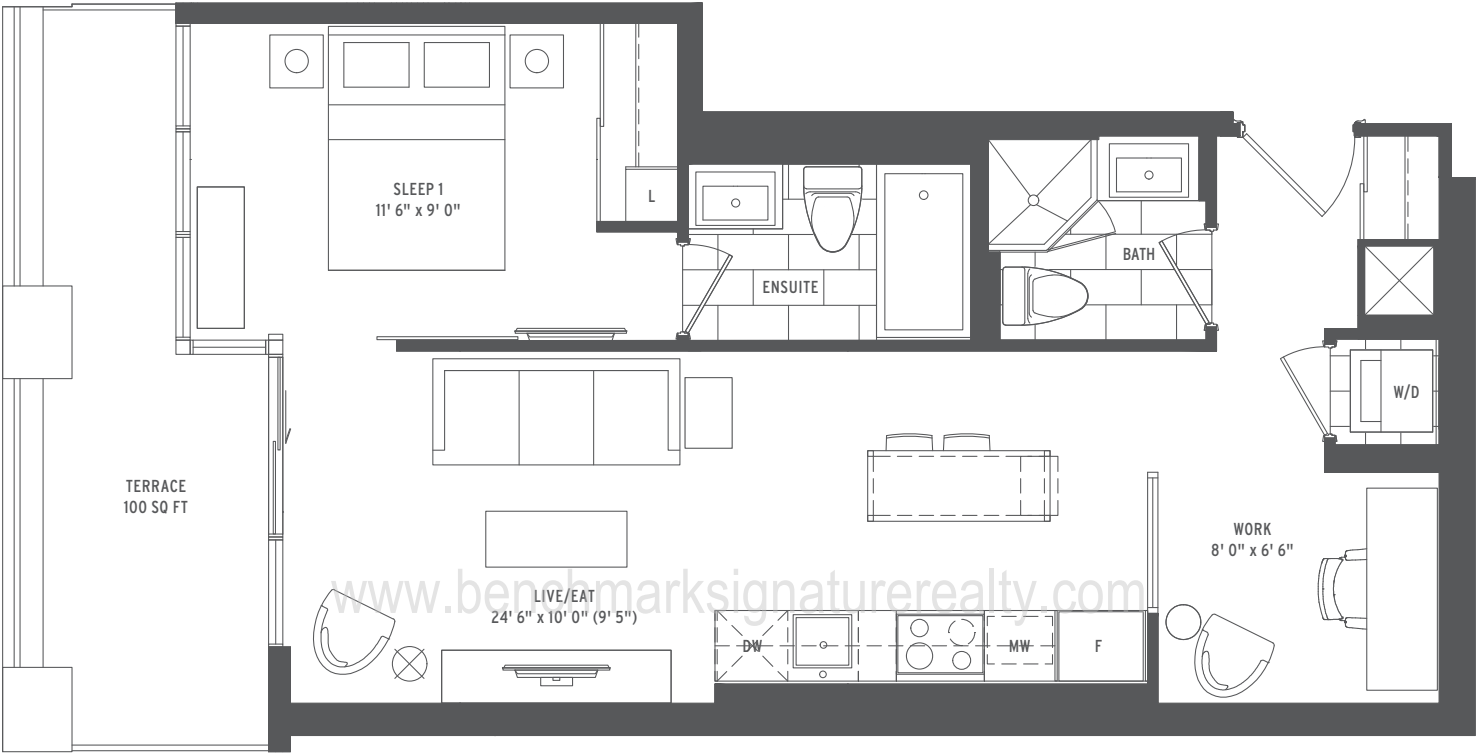


- 1 BEDROOM + DEN
- INTERIOR SQ FT: 641
- EXTERIOR SQ FT: 100
- TOTAL SQ FT: 741

Benchmark Signature Realty INC. Brokerage
1020 Denison Street Unit 113 L3R 3W5 Markham Ontario
Tel 905 604 2299 Fax 905 604 0622
<http://www.benchmarksignaturerealty.com>

All dimensions, specifications, drawings, renderings and floorplans are approximate and are subject to change without notice. Actual dimensions and square footage may vary from that stated herein. Floorplans are not to scale and may be mirror image of what is shown. Window and door locations, size and type may vary without notice. Bulkheads required for construction purposes have not been indicated. Tile patterns may vary. Furniture and island not included. Balcony, terrace and/or patio square footage is approximate, not included in the suite area and may vary depending on floor level, location and other factors, and is subject to change without notice. E. & O. E. January 9, 2017.

RAPID

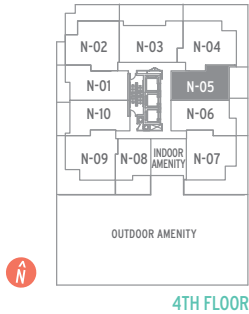
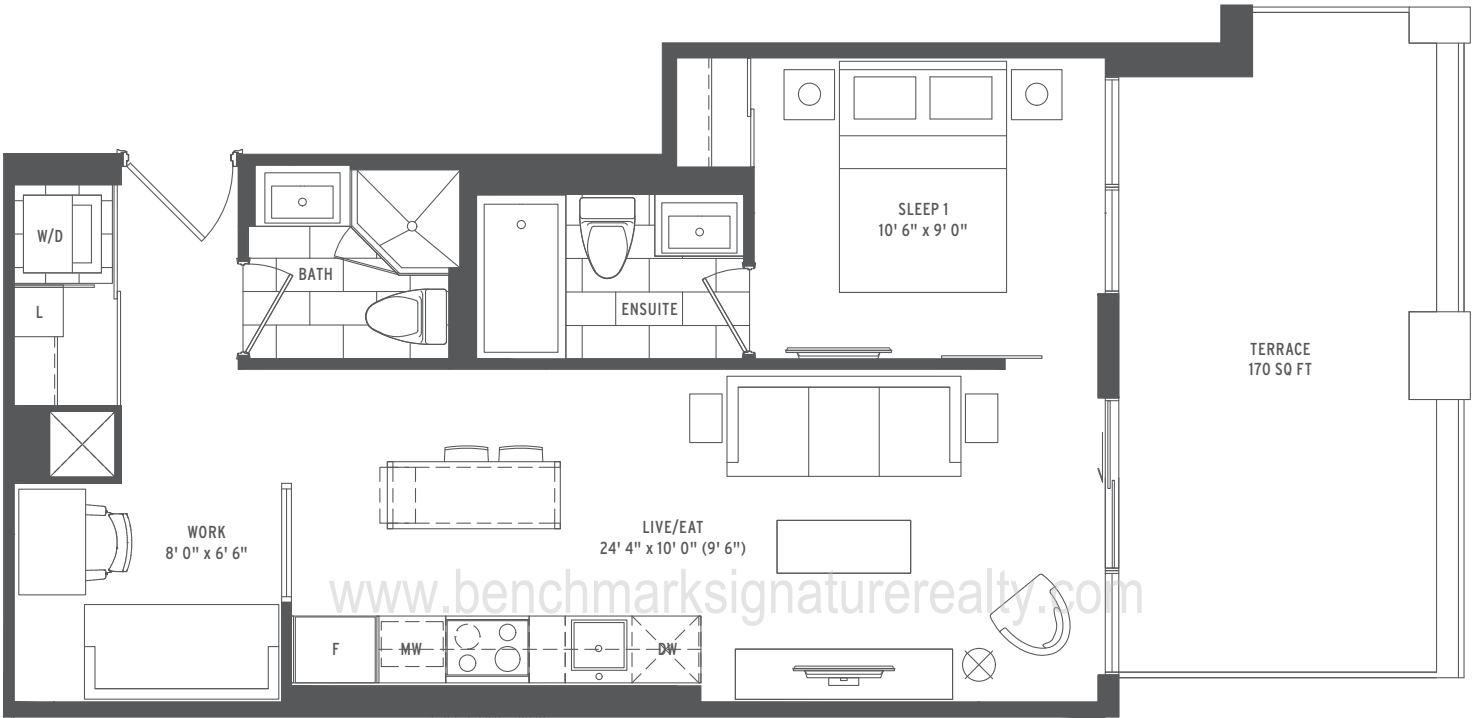


- 1 BEDROOM + DEN
- INTERIOR SQ FT: 613
- EXTERIOR SQ FT: 170
- TOTAL SQ FT: 783

Benchmark Signature Realty INC. Brokerage
1020 Denison Street Unit 113 L3R 3W5 Markham Ontario
Tel 905 604 2299 Fax 905 604 0622
<http://www.benchmarksignaturerealty.com>

All dimensions, specifications, drawings, renderings and floorplans are approximate and are subject to change without notice. Actual dimensions and square footage may vary from that stated hereon. Floorplans are not to scale and may be mirror image of what is shown. Window and door locations, size and type may vary without notice. Bulkheads required for construction purposes have not been indicated. Tile patterns may vary. Furniture and island not included. Balcony, terrace and/or patio square footage is approximate, not included in the suite area and may vary depending on floor level, location and other factors, and is subject to change without notice. E. & O. E. January 9, 2017.

SCOOT

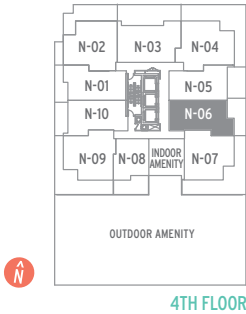
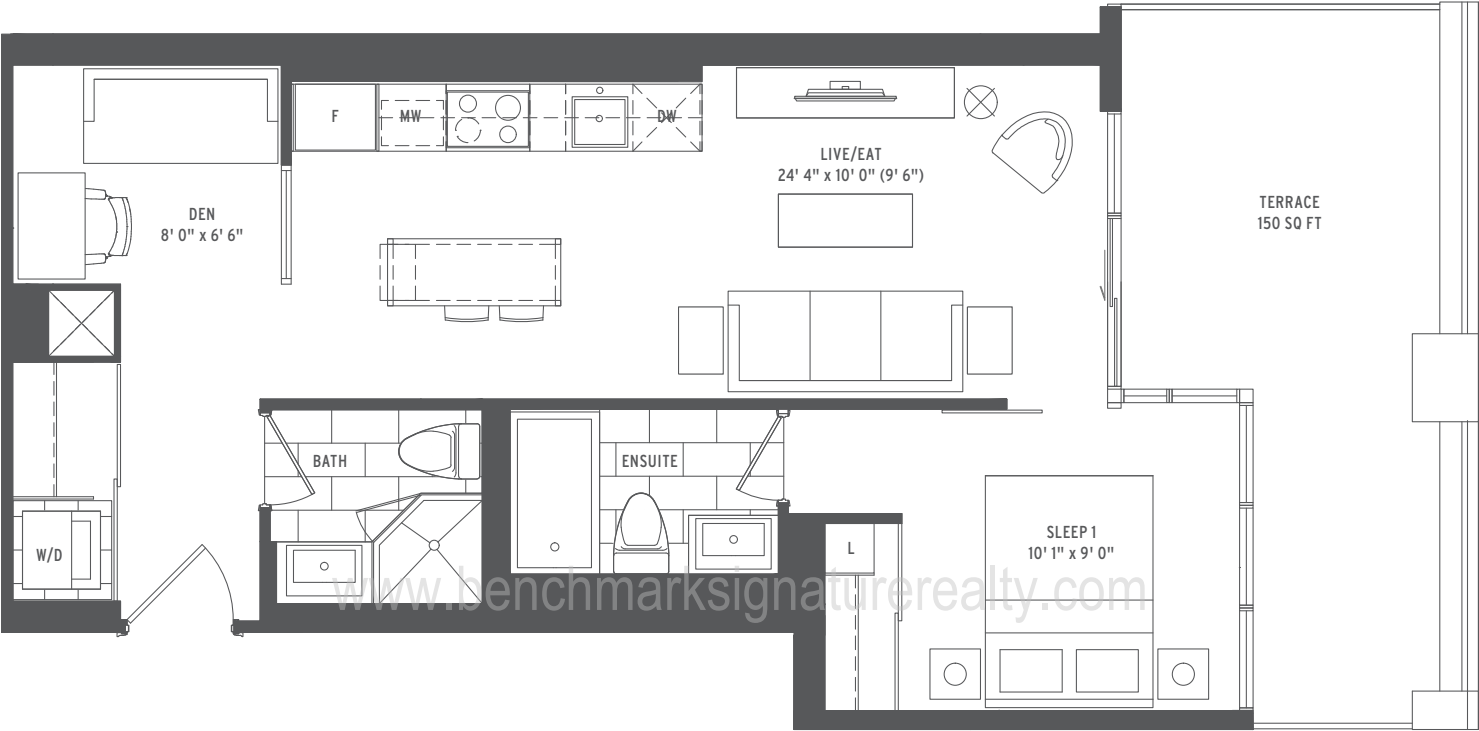


- 1 BEDROOM + DEN
- INTERIOR SQ FT: 640
- EXTERIOR SQ FT: 150
- TOTAL SQ FT: 790

Benchmark Signature Realty INC. Brokerage
1020 Denison Street Unit 113 L3R 3W5 Markham Ontario
Tel 905 604 2299 Fax 905 604 0622
<http://www.benchmarksignaturerealty.com>

All dimensions, specifications, drawings, renderings and floorplans are approximate and are subject to change without notice. Actual dimensions and square footage may vary from that stated herein. Floorplans are not to scale and may be mirror image of what is shown. Window and door locations, size and type may vary without notice. Bulkheads required for construction purposes have not been indicated. Tile patterns may vary. Furniture and island not included. Balcony, terrace and/or patio square footage is approximate, not included in the suite area and may vary depending on floor level, location and other factors, and is subject to change without notice. E. & O. E. January 9, 2017.


ZOOM

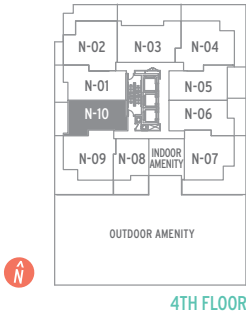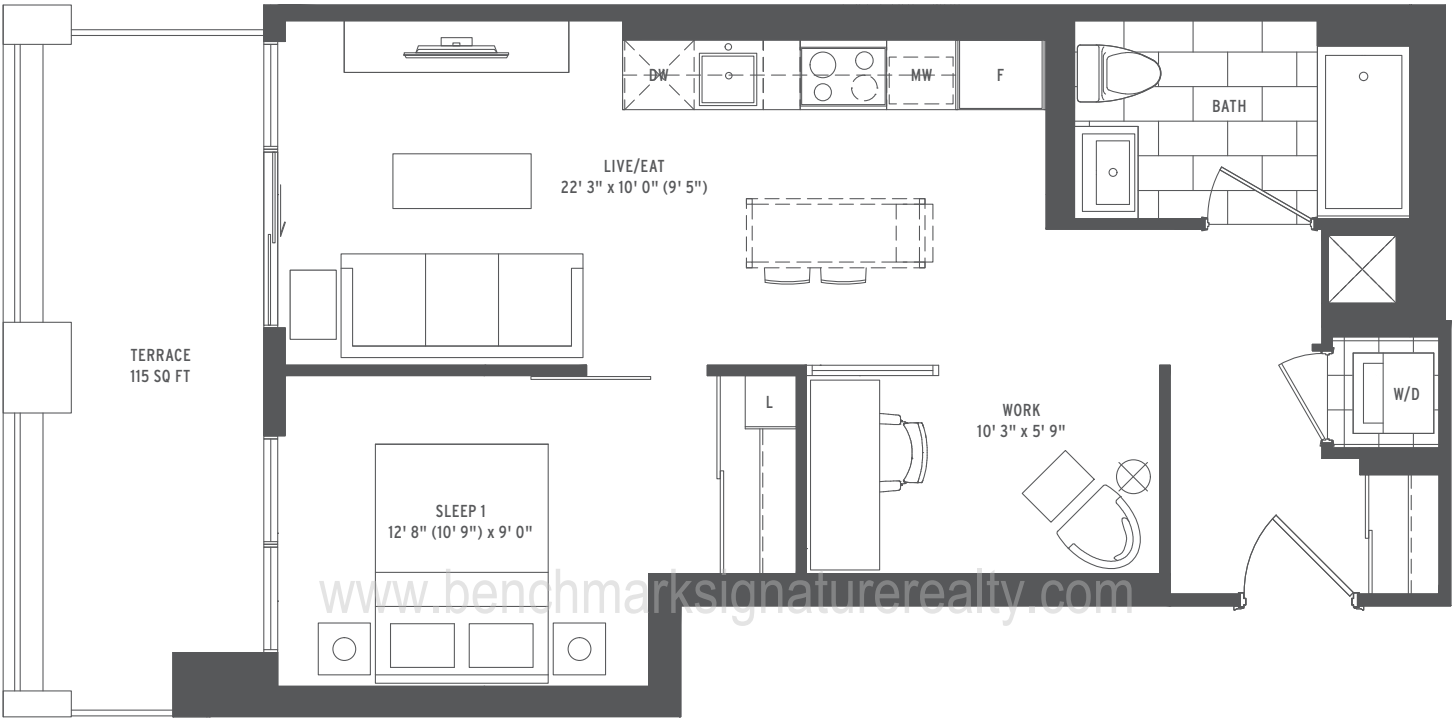

- 1 BEDROOM + DEN
- INTERIOR SQ FT: 625
- EXTERIOR SQ FT: 115
- TOTAL SQ FT: 740

Benchmark Signature Realty INC. Brokerage
1020 Denison Street Unit 113 L3R 3W5 Markham Ontario
Tel 905 604 2299 Fax 905 604 0622
<http://www.benchmarksignaturerealty.com>

All dimensions, specifications, drawings, renderings and floorplans are approximate and are subject to change without notice. Actual dimensions and square footage may vary from that stated herein. Floorplans are not to scale and may be mirror image of what is shown. Window and door locations, size and type may vary without notice. Bulkheads required for construction purposes have not been indicated. Tile patterns may vary. Furniture and island not included. Balcony, terrace and/or patio square footage is approximate, not included in the suite area and may vary depending on floor level, location and other factors, and is subject to change without notice. E. & O. E. January 9, 2017.

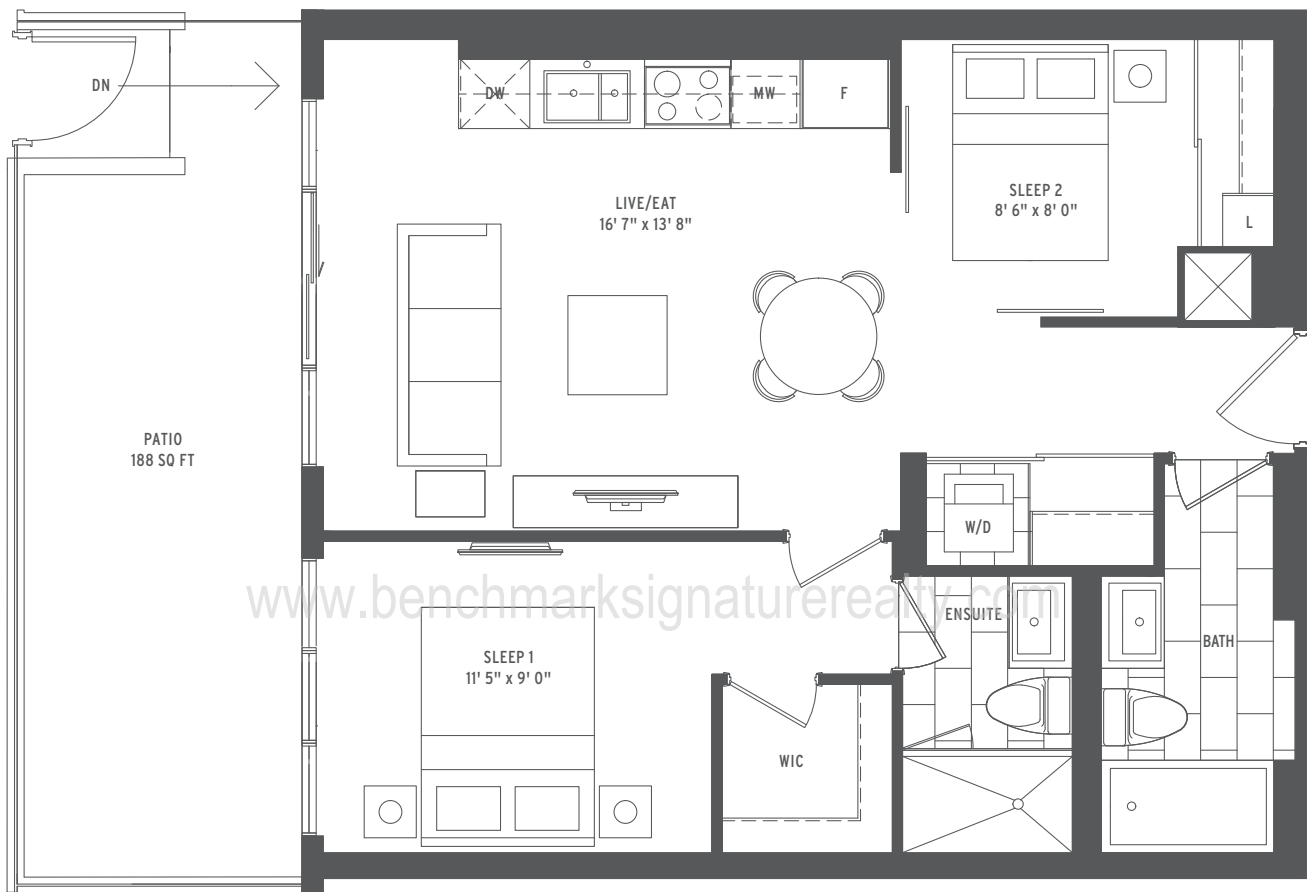

www.benchmarksignaturerealty.com




- 2 BEDROOM
- INTERIOR SQ FT: 708
- EXTERIOR SQ FT: 188
- TOTAL SQ FT: 896

Benchmark Signature Realty INC. Brokerage
1020 Denison Street Unit 113 L3R 3W5 Markham Ontario
Tel 905 604 2299 Fax 905 604 0622
<http://www.benchmarksignaturerealty.com>

All dimensions, specifications, drawings, renderings and floorplans are approximate and are subject to change without notice. Actual dimensions and square footage may vary from that stated herein. Floorplans are not to scale and may be mirror image of what is shown. Window and door locations, size and type may vary without notice. Bulkheads required for construction purposes have not been indicated. Tile patterns may vary. Furniture and island not included. Balcony, terrace and/or patio square footage is approximate, not included in the suite area and may vary depending on floor level, location and other factors, and is subject to change without notice. E. & O. E. January 9, 2017.

PROMPT

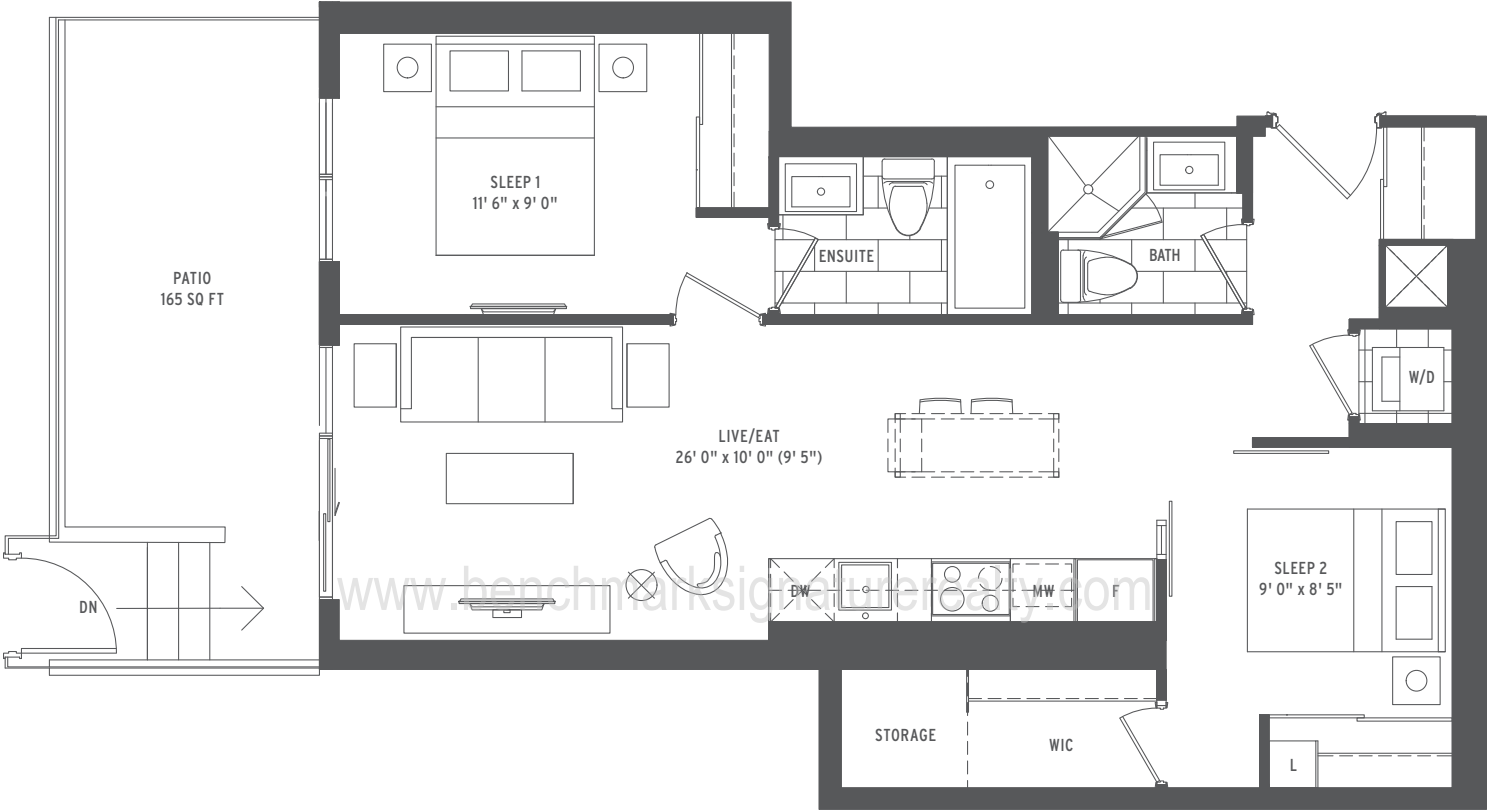


| | |
|---------|---------------------|
| ● ● ● ● | 2 BEDROOM |
| ● ● ● ● | INTERIOR SQ FT: 777 |
| ● ● ● ● | EXTERIOR SQ FT: 165 |
| ● ● ● ● | TOTAL SQ FT: 942 |

Benchmark Signature Realty INC. Brokerage
1020 Denison Street Unit 113 L3R 3W5 Markham Ontario
Tel 905 604 2299 Fax 905 604 0622
<http://www.benchmarksignaturerealty.com>

All dimensions, specifications, drawings, renderings and floorplans are approximate and are subject to change without notice. Actual dimensions and square footage may vary from that stated herein. Floorplans are not to scale and may be mirror image of what is shown. Window and door locations, size and type may vary without notice. Bulkheads required for construction purposes have not been indicated. Tile patterns may vary. Furniture and island not included. Balcony, terrace and/or patio square footage is approximate, not included in the suite area and may vary depending on floor level, location and other factors, and is subject to change without notice. E. & O. E. January 9, 2017.

QUICK

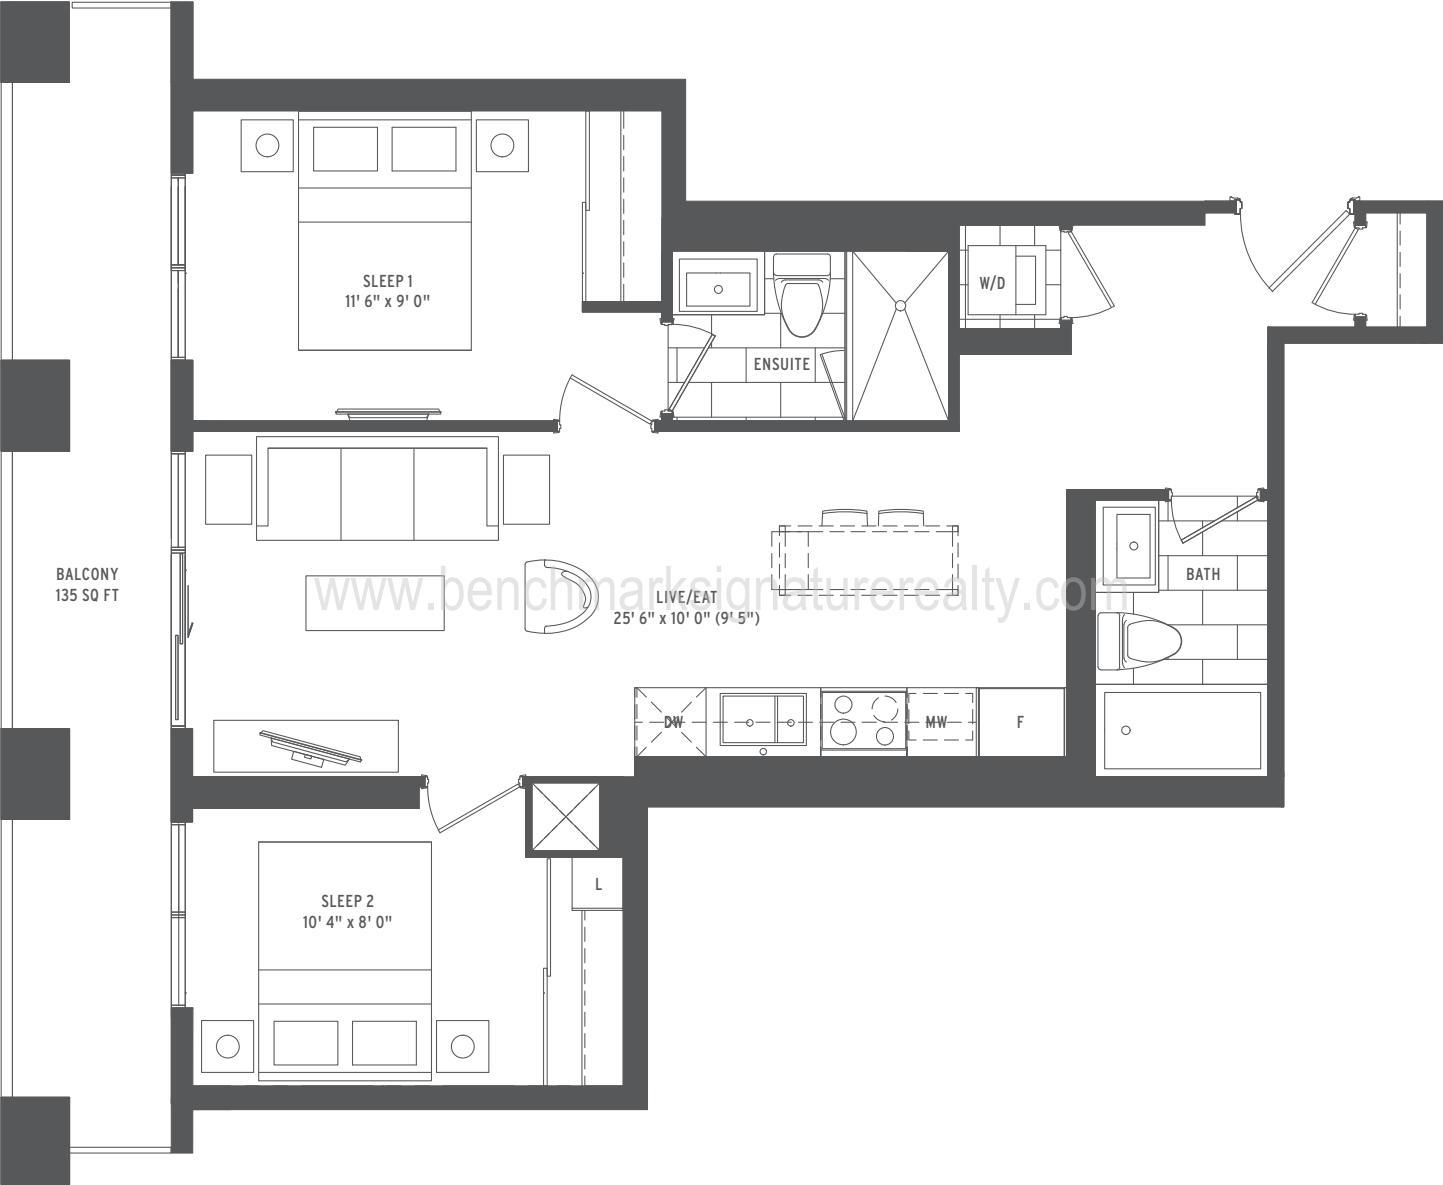


| | |
|---------|---------------------|
| ● ● ● ● | 2 BEDROOM |
| ● ● ● ● | INTERIOR SQ FT: 741 |
| ● ● ● ● | EXTERIOR SQ FT: 135 |
| ● ● ● ● | TOTAL SQ FT: 876 |

Benchmark Signature Realty INC. Brokerage
1020 Denison Street Unit 113 L3R 3W5 Markham Ontario
Tel 905 604 2299 Fax 905 604 0622
<http://www.benchmarksignaturerealty.com>

All dimensions, specifications, drawings, renderings and floorplans are approximate and are subject to change without notice. Actual dimensions and square footage may vary from that stated herein. Floorplans are not to scale and may be mirror image of what is shown. Window and door locations, size and type may vary without notice. Bulkheads required for construction purposes have not been indicated. Tile patterns may vary. Furniture and island not included. Balcony, terrace and/or patio square footage is approximate, not included in the suite area and may vary depending on floor level, location and other factors, and is subject to change without notice. E. & O. E. January 9, 2017.

RATE

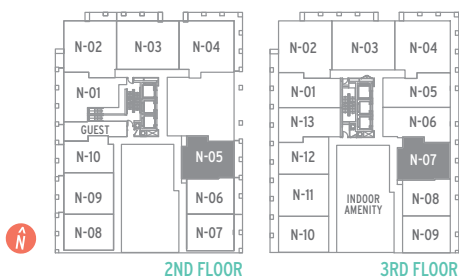


- 2 BEDROOM
- INTERIOR SQ FT: 697
- EXTERIOR SQ FT: 85
- TOTAL SQ FT: 782

Benchmark Signature Realty INC. Brokerage
1020 Denison Street Unit 113 L3R 3W5 Markham Ontario
Tel 905 604 2299 Fax 905 604 0622
<http://www.benchmarksignaturerealty.com>

All dimensions, specifications, drawings, renderings and floorplans are approximate and are subject to change without notice. Actual dimensions and square footage may vary from that stated herein. Floorplans are not to scale and may be mirror image of what is shown. Window and door locations, size and type may vary without notice. Bulkheads required for construction purposes have not been indicated. Tile patterns may vary. Furniture and island not included. Balcony, terrace and/or patio square footage is approximate, not included in the suite area and may vary depending on floor level, location and other factors, and is subject to change without notice. E. & O. E. January 9, 2017.

FLY2


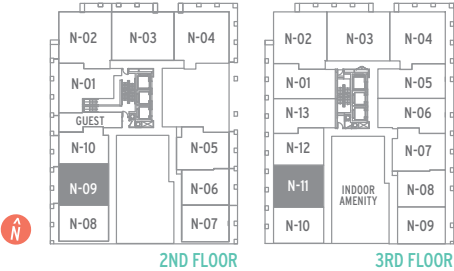


- 2 BEDROOM
- INTERIOR SQ FT: 708
- EXTERIOR SQ FT: 85
- TOTAL SQ FT: 793

Benchmark Signature Realty INC. Brokerage
1020 Denison Street Unit 113 L3R 3W5 Markham Ontario
Tel 905 604 2299 Fax 905 604 0622
<http://www.benchmarksignaturerealty.com>

All dimensions, specifications, drawings, renderings and floorplans are approximate and are subject to change without notice. Actual dimensions and square footage may vary from that stated herein. Floorplans are not to scale and may be mirror image of what is shown. Window and door locations, size and type may vary without notice. Bulkheads required for construction purposes have not been indicated. Tile patterns may vary. Furniture and island not included. Balcony, terrace and/or patio square footage is approximate, not included in the suite area and may vary depending on floor level, location and other factors, and is subject to change without notice. E. & O. E. January 9, 2017.

RUSH

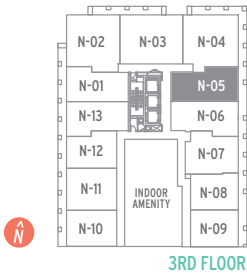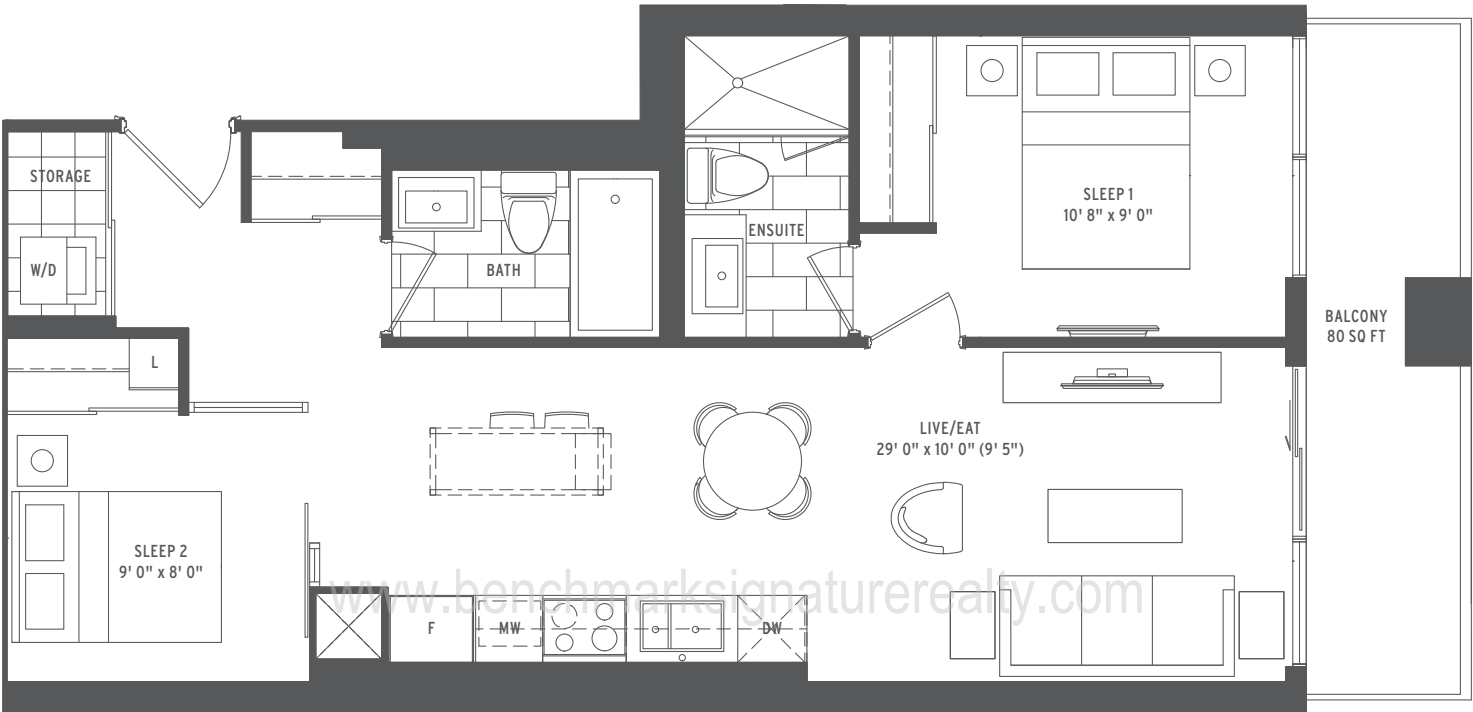


- 2 BEDROOM
- INTERIOR SQ FT: 728
- EXTERIOR SQ FT: 80
- TOTAL SQ FT: 808

Benchmark Signature Realty INC. Brokerage
1020 Denison Street Unit 113 L3R 3W5 Markham Ontario
Tel 905 604 2299 Fax 905 604 0622
<http://www.benchmarksignaturerealty.com>

All dimensions, specifications, drawings, renderings and floorplans are approximate and are subject to change without notice. Actual dimensions and square footage may vary from that stated herein. Floorplans are not to scale and may be mirror image of what is shown. Window and door locations, size and type may vary without notice. Bulkheads required for construction purposes have not been indicated. Tile patterns may vary. Furniture and island not included. Balcony, terrace and/or patio square footage is approximate, not included in the suite area and may vary depending on floor level, location and other factors, and is subject to change without notice. E. & O. E. January 9, 2017.

BOOST

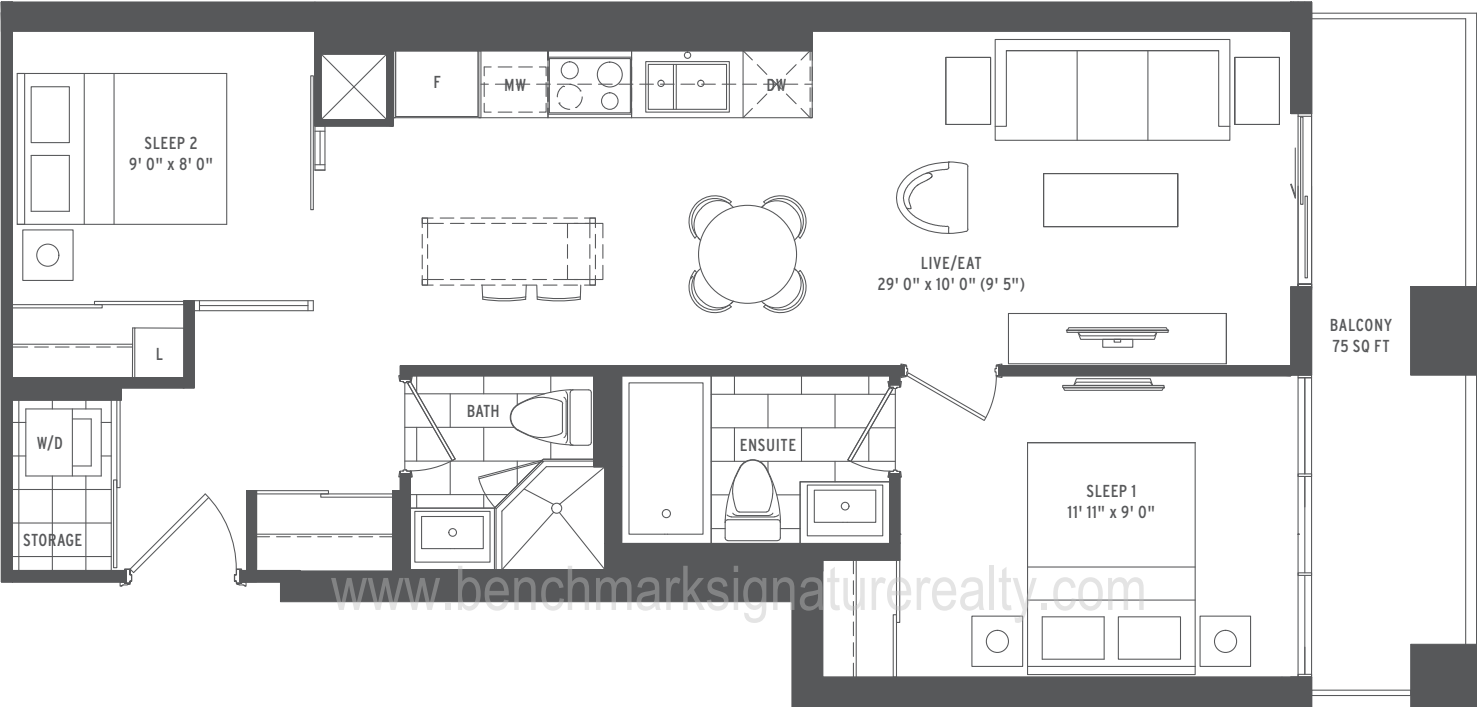


- 2 BEDROOM
- INTERIOR SQ FT: 713
- EXTERIOR SQ FT: 75
- TOTAL SQ FT: 788

Benchmark Signature Realty INC. Brokerage
1020 Denison Street Unit 113 L3R 3W5 Markham Ontario
Tel 905 604 2299 Fax 905 604 0622
<http://www.benchmarksignaturerealty.com>

All dimensions, specifications, drawings, renderings and floorplans are approximate and are subject to change without notice. Actual dimensions and square footage may vary from that stated herein. Floorplans are not to scale and may be mirror image of what is shown. Window and door locations, size and type may vary without notice. Bulkheads required for construction purposes have not been indicated. Tile patterns may vary. Furniture and island not included. Balcony, terrace and/or patio square footage is approximate, not included in the suite area and may vary depending on floor level, location and other factors, and is subject to change without notice. E. & O. E. January 9, 2017.

BREEZE

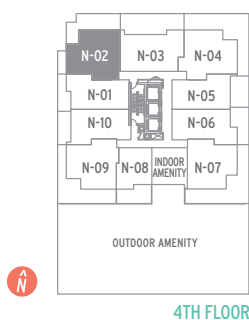


- 2 BEDROOM
- INTERIOR SQ FT: 773
- EXTERIOR SQ FT: 335
- TOTAL SQ FT: 1108

Benchmark Signature Realty INC. Brokerage
1020 Denison Street Unit 113 L3R 3W5 Markham Ontario
Tel 905 604 2299 Fax 905 604 0622
<http://www.benchmarksignaturerealty.com>

All dimensions, specifications, drawings, renderings and floorplans are approximate and are subject to change without notice. Actual dimensions and square footage may vary from that stated herein. Floorplans are not to scale and may be mirror image of what is shown. Window and door locations, size and type may vary without notice. Bulkheads required for construction purposes have not been indicated. Tile patterns may vary. Furniture and island not included. Balcony, terrace and/or patio square footage is approximate, not included in the suite area and may vary depending on floor level, location and other factors, and is subject to change without notice. E. & O. E. January 9, 2017.

FLEET

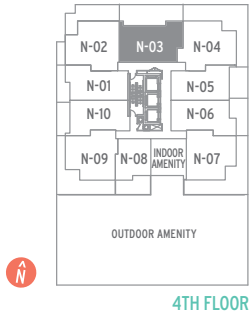


- 2 BEDROOM
- INTERIOR SQ FT: 772
- EXTERIOR SQ FT: 350
- TOTAL SQ FT: 1122

Benchmark Signature Realty INC. Brokerage
1020 Denison Street Unit 113 L3R 3W5 Markham Ontario
Tel 905 604 2299 Fax 905 604 0622
<http://www.benchmarksignaturerealty.com>

All dimensions, specifications, drawings, renderings and floorplans are approximate and are subject to change without notice. Actual dimensions and square footage may vary from that stated herein. Floorplans are not to scale and may be mirror image of what is shown. Window and door locations, size and type may vary without notice. Bulkheads required for construction purposes have not been indicated. Tile patterns may vary. Furniture and island not included. Balcony, terrace and/or patio square footage is approximate, not included in the suite area and may vary depending on floor level, location and other factors, and is subject to change without notice. E. & O. E. January 9, 2017.

GALLOP


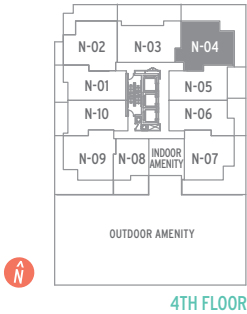


- 2 BEDROOM
- INTERIOR SQ FT: 787
- EXTERIOR SQ FT: 455
- TOTAL SQ FT: 1242

Benchmark Signature Realty INC. Brokerage
1020 Denison Street Unit 113 L3R 3W5 Markham Ontario
Tel 905 604 2299 Fax 905 604 0622
<http://www.benchmarksignaturerealty.com>

All dimensions, specifications, drawings, renderings and floorplans are approximate and are subject to change without notice. Actual dimensions and square footage may vary from that stated herein. Floorplans are not to scale and may be mirror image of what is shown. Window and door locations, size and type may vary without notice. Bulkheads required for construction purposes have not been indicated. Tile patterns may vary. Furniture and island not included. Balcony, terrace and/or patio square footage is approximate, not included in the suite area and may vary depending on floor level, location and other factors, and is subject to change without notice. E. & O. E. January 9, 2017.

SPRINT

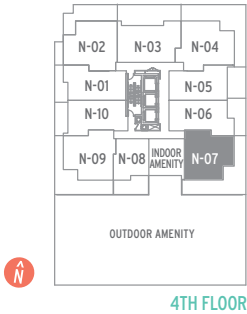
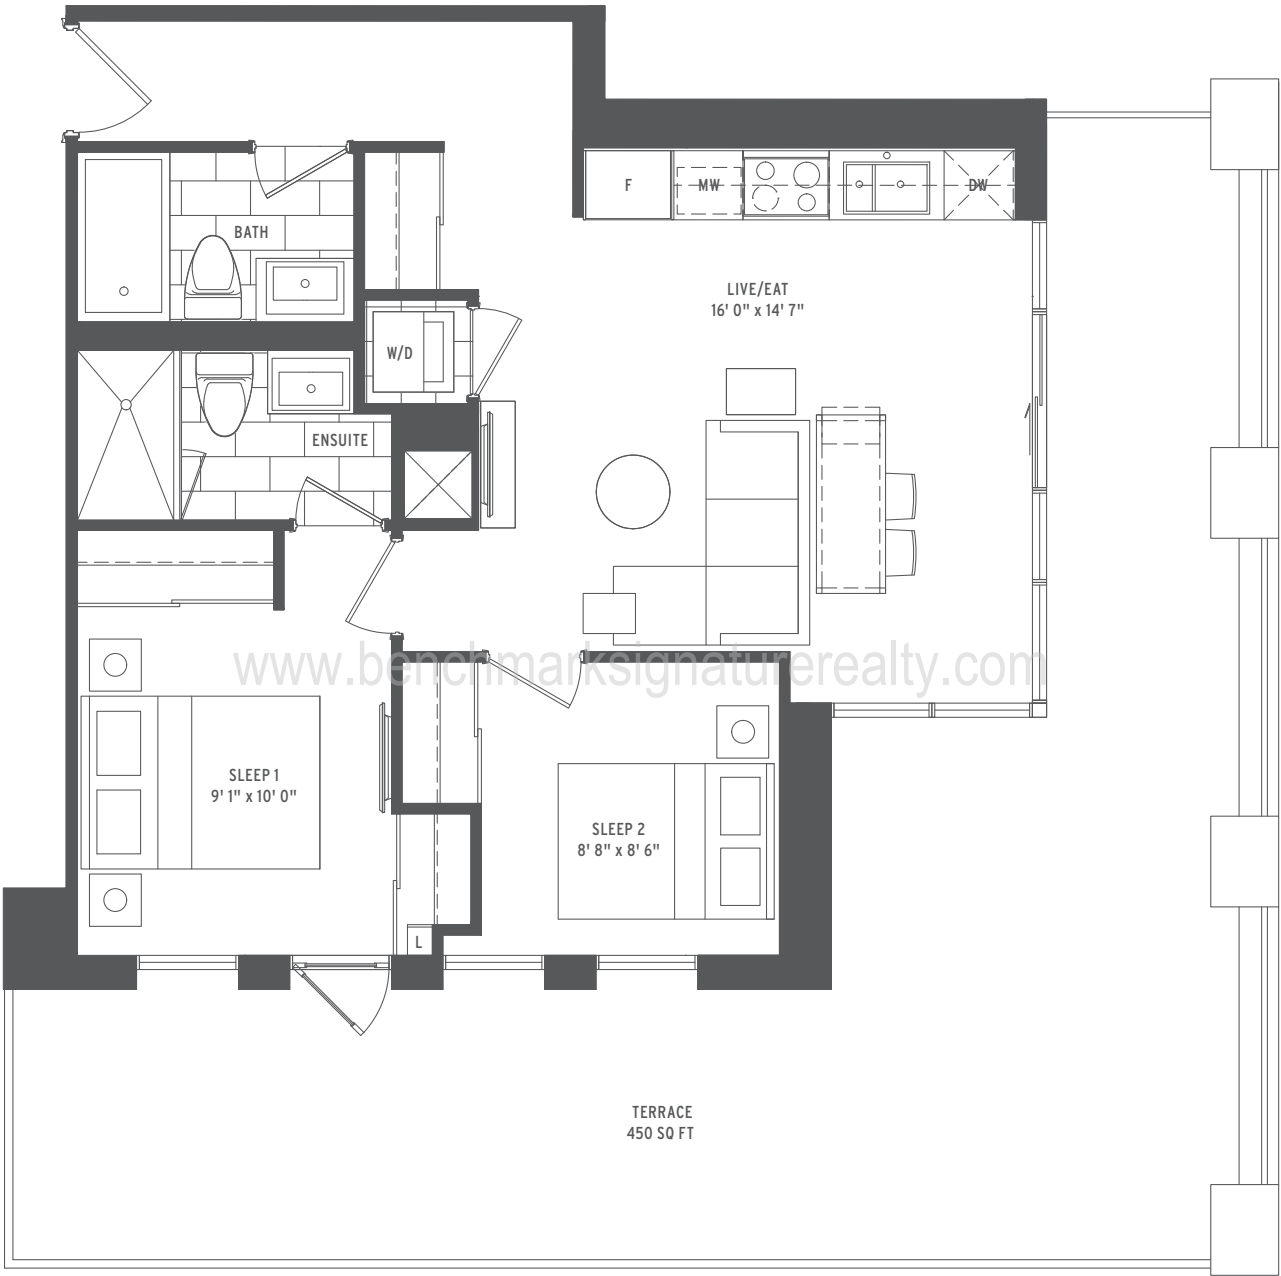


- ○ ○ ○ 2 BEDROOM
- ○ ○ ○ INTERIOR SQ FT: 734
- ○ ○ ○ EXTERIOR SQ FT: 450
- ○ ○ ○ TOTAL SQ FT: 1184

Benchmark Signature Realty INC. Brokerage
1020 Denison Street Unit 113 L3R 3W5 Markham Ontario
Tel 905 604 2299 Fax 905 604 0622
<http://www.benchmarksignaturerealty.com>

All dimensions, specifications, drawings, renderings and floorplans are approximate and are subject to change without notice. Actual dimensions and square footage may vary from that stated herein. Floorplans are not to scale and may be mirror image of what is shown. Window and door locations, size and type may vary without notice. Bulkheads required for construction purposes have not been indicated. Tile patterns may vary. Furniture and island not included. Balcony, terrace and/or patio square footage is approximate, not included in the suite area and may vary depending on floor level, location and other factors, and is subject to change without notice. E. & O. E. January 9, 2017.

TEMPO

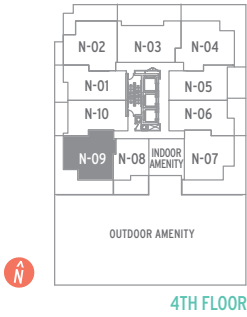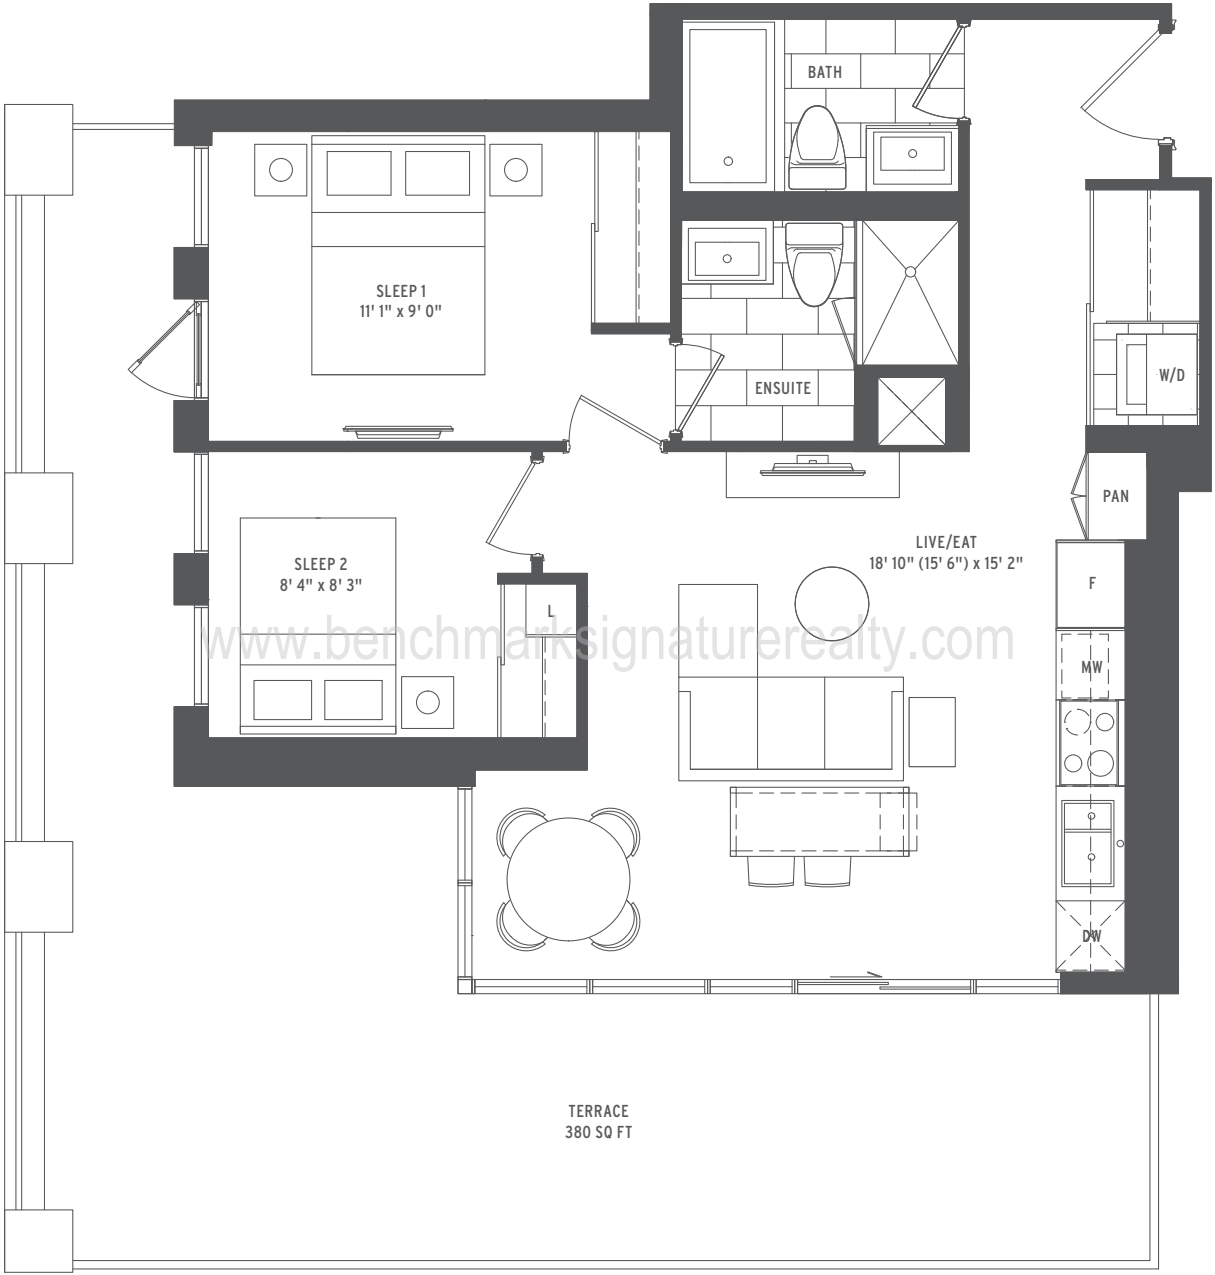

- 2 BEDROOM
- INTERIOR SQ FT: 737
- EXTERIOR SQ FT: 380
- TOTAL SQ FT: 1117

Benchmark Signature Realty INC. Brokerage
1020 Denison Street Unit 113 L3R 3W5 Markham Ontario
Tel 905 604 2299 Fax 905 604 0622
<http://www.benchmarksignaturerealty.com>

All dimensions, specifications, drawings, renderings and floorplans are approximate and are subject to change without notice. Actual dimensions and square footage may vary from that stated herein. Floorplans are not to scale and may be mirror image of what is shown. Window and door locations, size and type may vary without notice. Bulkheads required for construction purposes have not been indicated. Tile patterns may vary. Furniture and island not included. Balcony, terrace and/or patio square footage is approximate, not included in the suite area and may vary depending on floor level, location and other factors, and is subject to change without notice. E. & O. E. January 9, 2017.

SOAR




- 3 BEDROOM
- INTERIOR SQ FT: 1036
- EXTERIOR SQ FT: 240
- TOTAL SQ FT: 1276

Benchmark Signature Realty INC. Brokerage
1020 Denison Street Unit 113 L3R 3W5 Markham Ontario
Tel 905 604 2299 Fax 905 604 0622
<http://www.benchmarksignaturerealty.com>

All dimensions, specifications, drawings, renderings and floorplans are approximate and are subject to change without notice. Actual dimensions and square footage may vary from that stated hereon. Floorplans are not to scale and may be mirror image of what is shown. Window and door locations, size and type may vary without notice. Bulkheads required for construction purposes have not been indicated. Tile patterns may vary. Furniture and island not included. Balcony, terrace and/or patio square footage is approximate, not included in the suite area and may vary depending on floor level, location and other factors, and is subject to change without notice. E. & O. E. January 9, 2017.

TROT

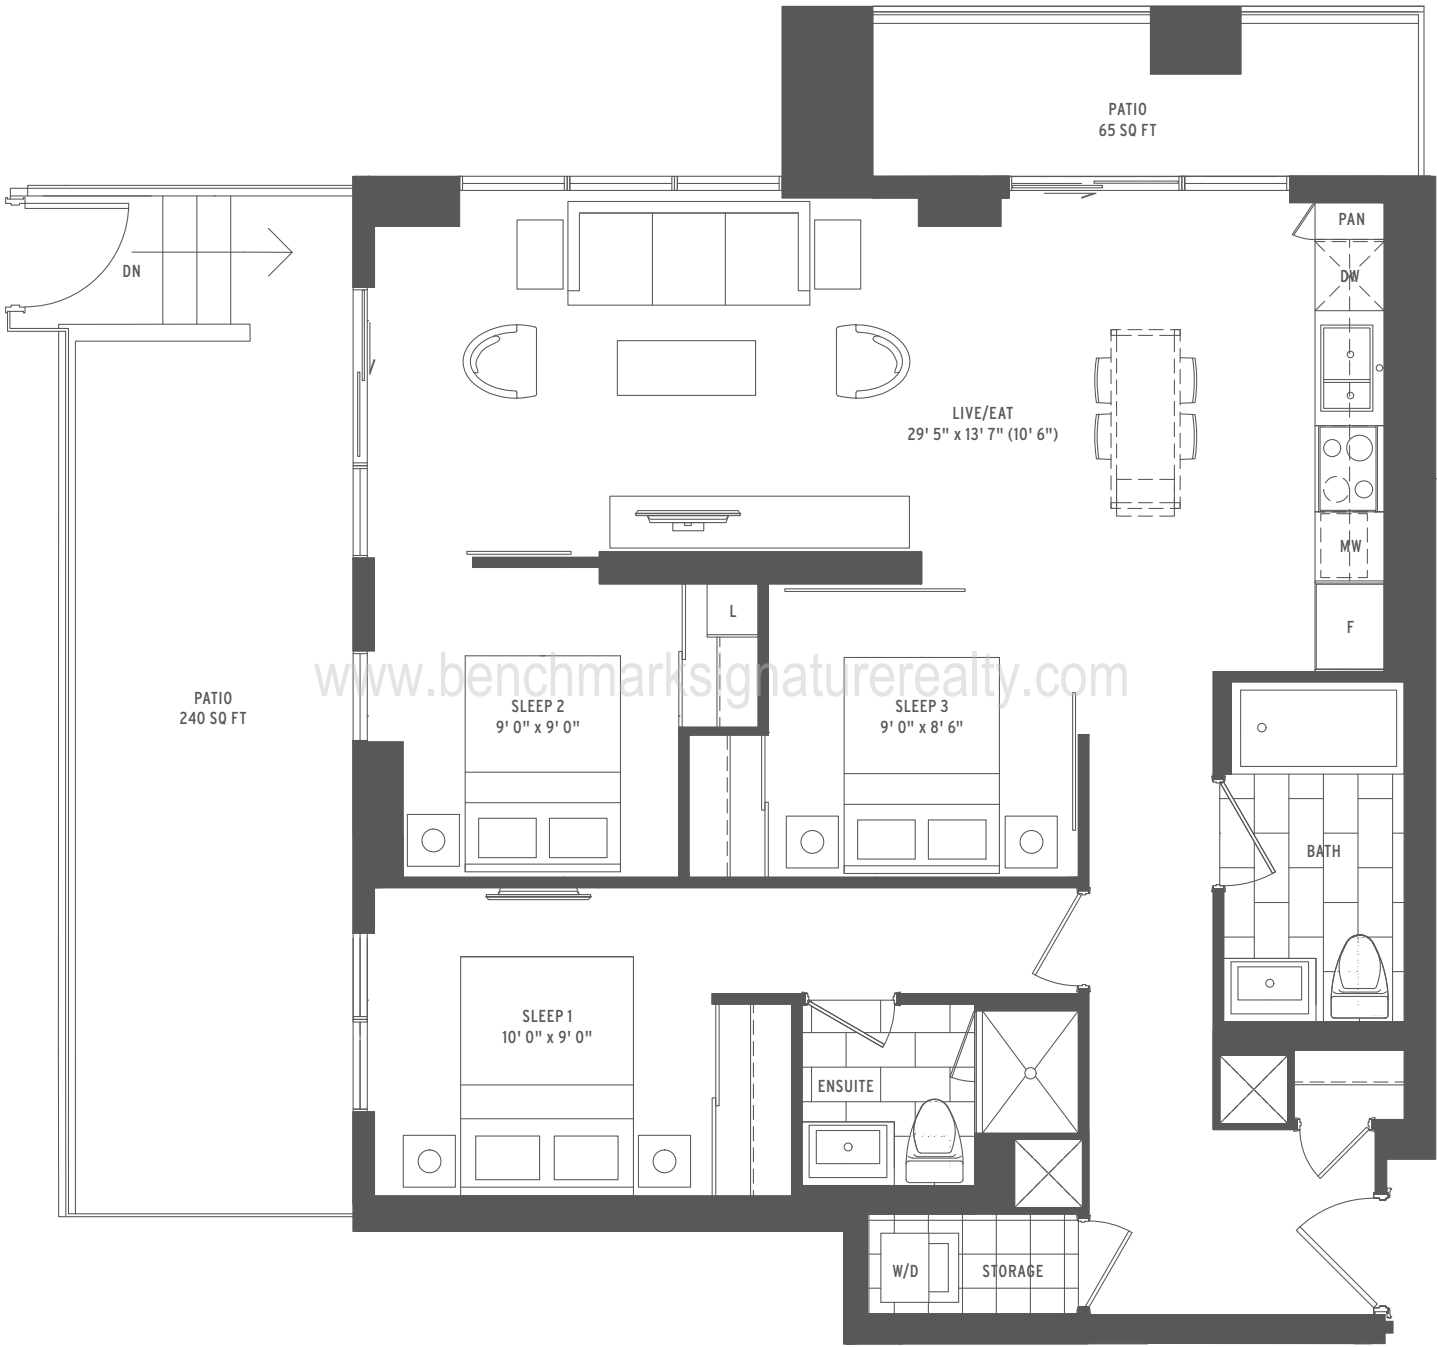

- 3 BEDROOM
- INTERIOR SQ FT: 976
- EXTERIOR SQ FT: 305
- TOTAL SQ FT: 1281

Benchmark Signature Realty INC. Brokerage
1020 Denison Street Unit 113 L3R 3W5 Markham Ontario
Tel 905 604 2299 Fax 905 604 0622
<http://www.benchmarksignaturerealty.com>

All dimensions, specifications, drawings, renderings and floorplans are approximate and are subject to change without notice. Actual dimensions and square footage may vary from that stated herein. Floorplans are not to scale and may be mirror image of what is shown. Window and door locations, size and type may vary without notice. Bulkheads required for construction purposes have not been indicated. Tile patterns may vary. Furniture and island not included. Balcony, terrace and/or patio square footage is approximate, not included in the suite area and may vary depending on floor level, location and other factors, and is subject to change without notice. E. & O. E. January 9, 2017.

TROT2




- 3 BEDROOM
- INTERIOR SQ FT: 976
- EXTERIOR SQ FT: 100
- TOTAL SQ FT: 1076

Benchmark Signature Realty INC. Brokerage
1020 Denison Street Unit 113 L3R 3W5 Markham Ontario
Tel 905 604 2299 Fax 905 604 0622
<http://www.benchmarksignaturerealty.com>

All dimensions, specifications, drawings, renderings and floorplans are approximate and are subject to change without notice. Actual dimensions and square footage may vary from that stated herein. Floorplans are not to scale and may be mirror image of what is shown. Window and door locations, size and type may vary without notice. Bulkheads required for construction purposes have not been indicated. Tile patterns may vary. Furniture and island not included. Balcony, terrace and/or patio square footage is approximate, not included in the suite area and may vary depending on floor level, location and other factors, and is subject to change without notice. E. & O. E. January 9, 2017.

STRIDE

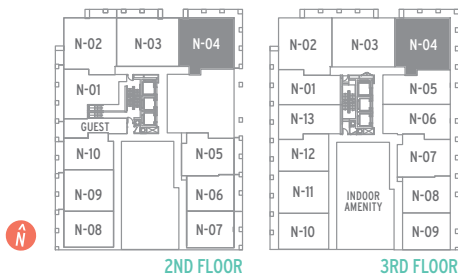


- 3 BEDROOM
- INTERIOR SQ FT: 982
- EXTERIOR SQ FT: 250
- TOTAL SQ FT: 1232

Benchmark Signature Realty INC. Brokerage
1020 Denison Street Unit 113 L3R 3W5 Markham Ontario
Tel 905 604 2299 Fax 905 604 0622
<http://www.benchmarksignaturerealty.com>

All dimensions, specifications, drawings, renderings and floorplans are approximate and are subject to change without notice. Actual dimensions and square footage may vary from that stated herein. Floorplans are not to scale and may be mirror image of what is shown. Window and door locations, size and type may vary without notice. Bulkheads required for construction purposes have not been indicated. Tile patterns may vary. Furniture and island not included. Balcony, terrace and/or patio square footage is approximate, not included in the suite area and may vary depending on floor level, location and other factors, and is subject to change without notice. E. & O. E. January 9, 2017.

VELOCITY


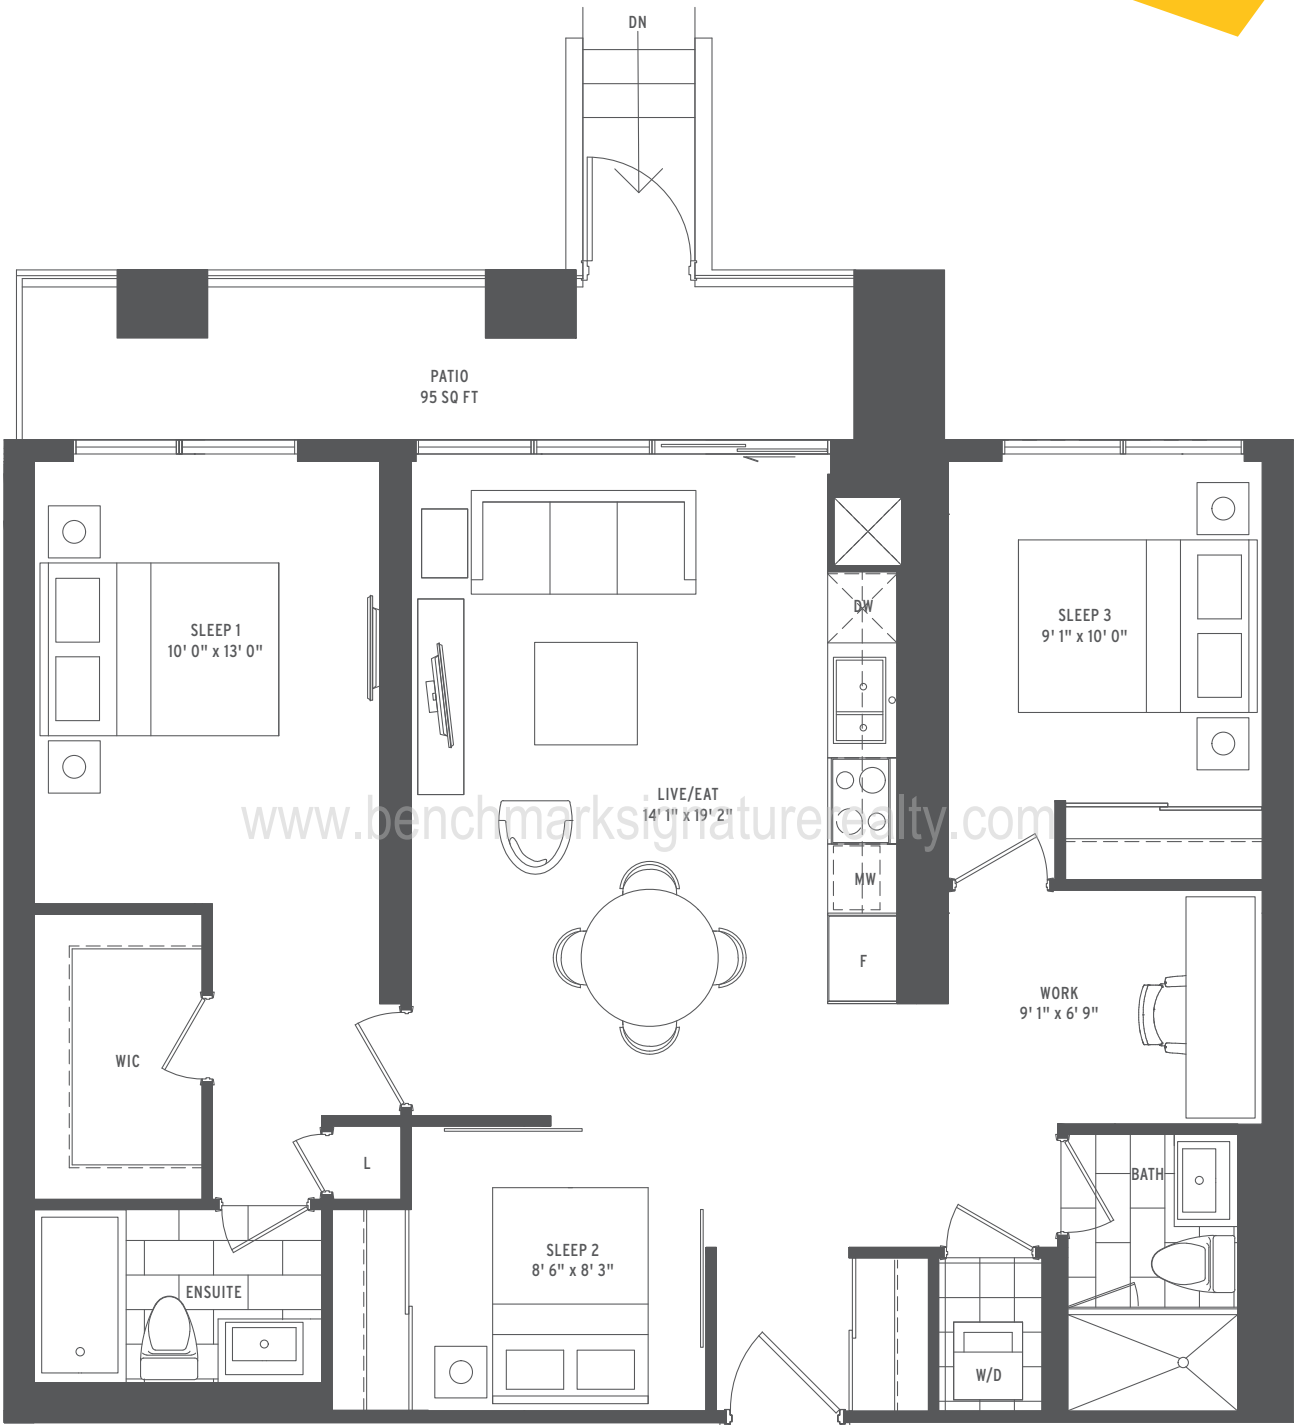


- 3 BEDROOM + DEN
- INTERIOR SQ FT: 1037
- EXTERIOR SQ FT: 95
- TOTAL SQ FT: 1132

Benchmark Signature Realty INC. Brokerage
1020 Denison Street Unit 113 L3R 3W5 Markham Ontario
Tel 905 604 2299 Fax 905 604 0622
<http://www.benchmarksignaturerealty.com>

All dimensions, specifications, drawings, renderings and floorplans are approximate and are subject to change without notice. Actual dimensions and square footage may vary from that stated herein. Floorplans are not to scale and may be mirror image of what is shown. Window and door locations, size and type may vary without notice. Bulkheads required for construction purposes have not been indicated. Tile patterns may vary. Furniture and island not included. Balcony, terrace and/or patio square footage is approximate, not included in the suite area and may vary depending on floor level, location and other factors, and is subject to change without notice. E. & O. E. January 9, 2017.

VELOCITY2

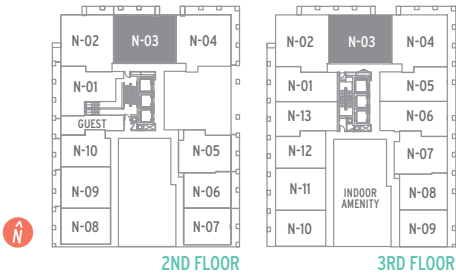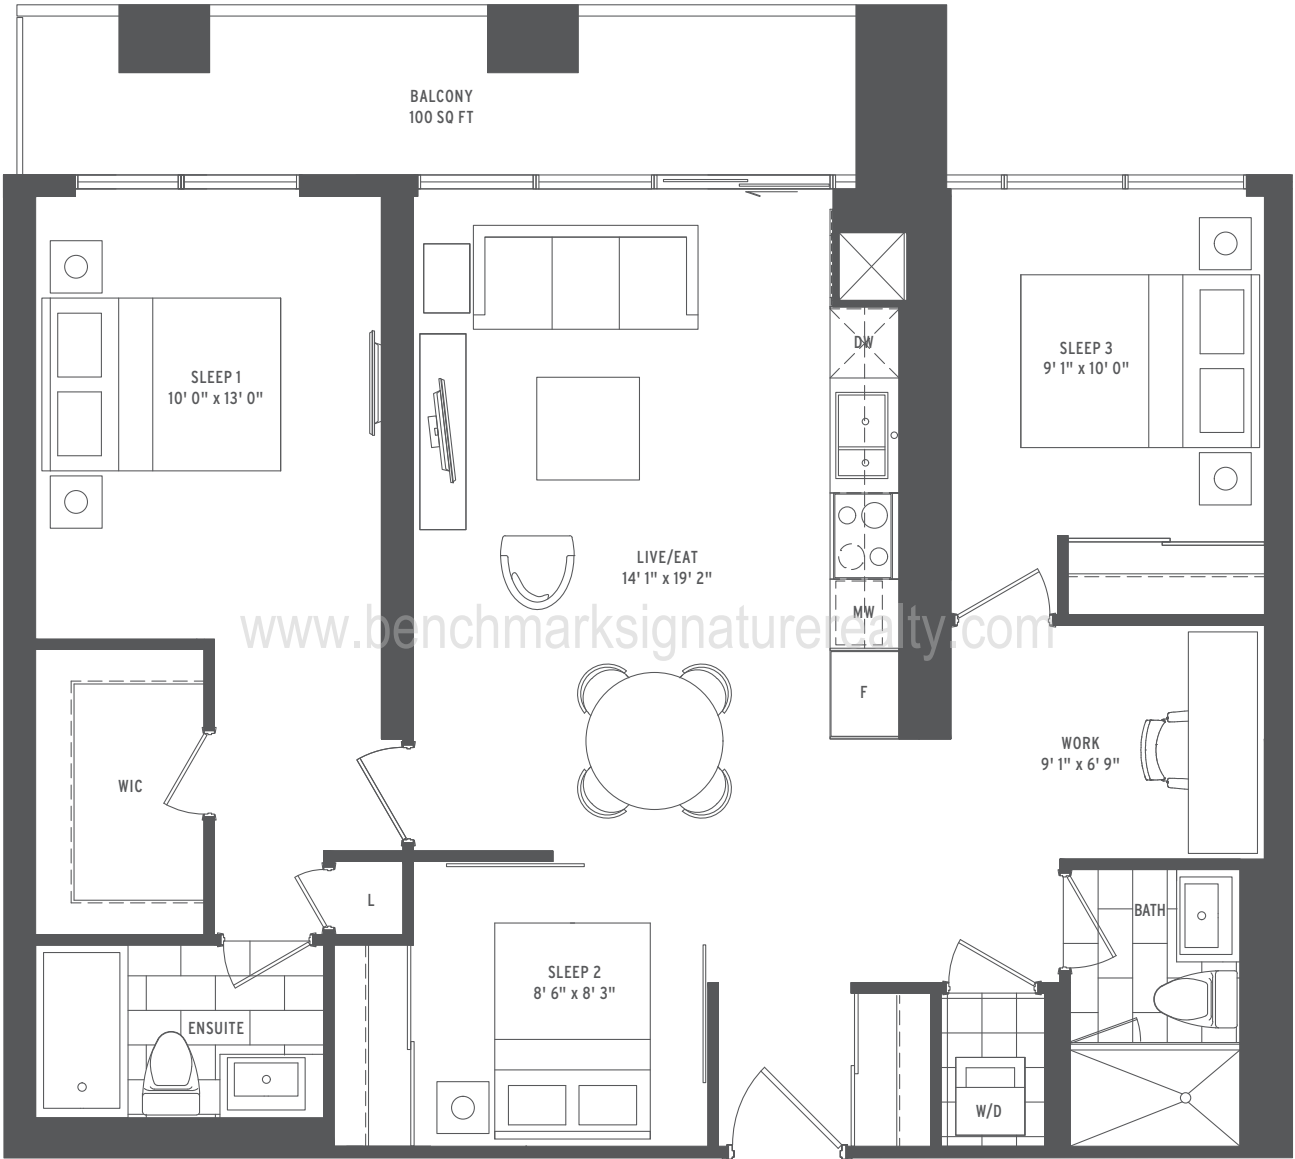

- 3 BEDROOM + DEN
- INTERIOR SQ FT: 1037
- EXTERIOR SQ FT: 100
- TOTAL SQ FT: 1137

Benchmark Signature Realty INC. Brokerage
1020 Denison Street Unit 113 L3R 3W5 Markham Ontario
Tel 905 604 2299 Fax 905 604 0622
<http://www.benchmarksignaturerealty.com>

All dimensions, specifications, drawings, renderings and floorplans are approximate and are subject to change without notice. Actual dimensions and square footage may vary from that stated herein. Floorplans are not to scale and may be mirror image of what is shown. Window and door locations, size and type may vary without notice. Bulkheads required for construction purposes have not been indicated. Tile patterns may vary. Furniture and island not included. Balcony, terrace and/or patio square footage is approximate, not included in the suite area and may vary depending on floor level, location and other factors, and is subject to change without notice. E. & O. E. January 9, 2017.