




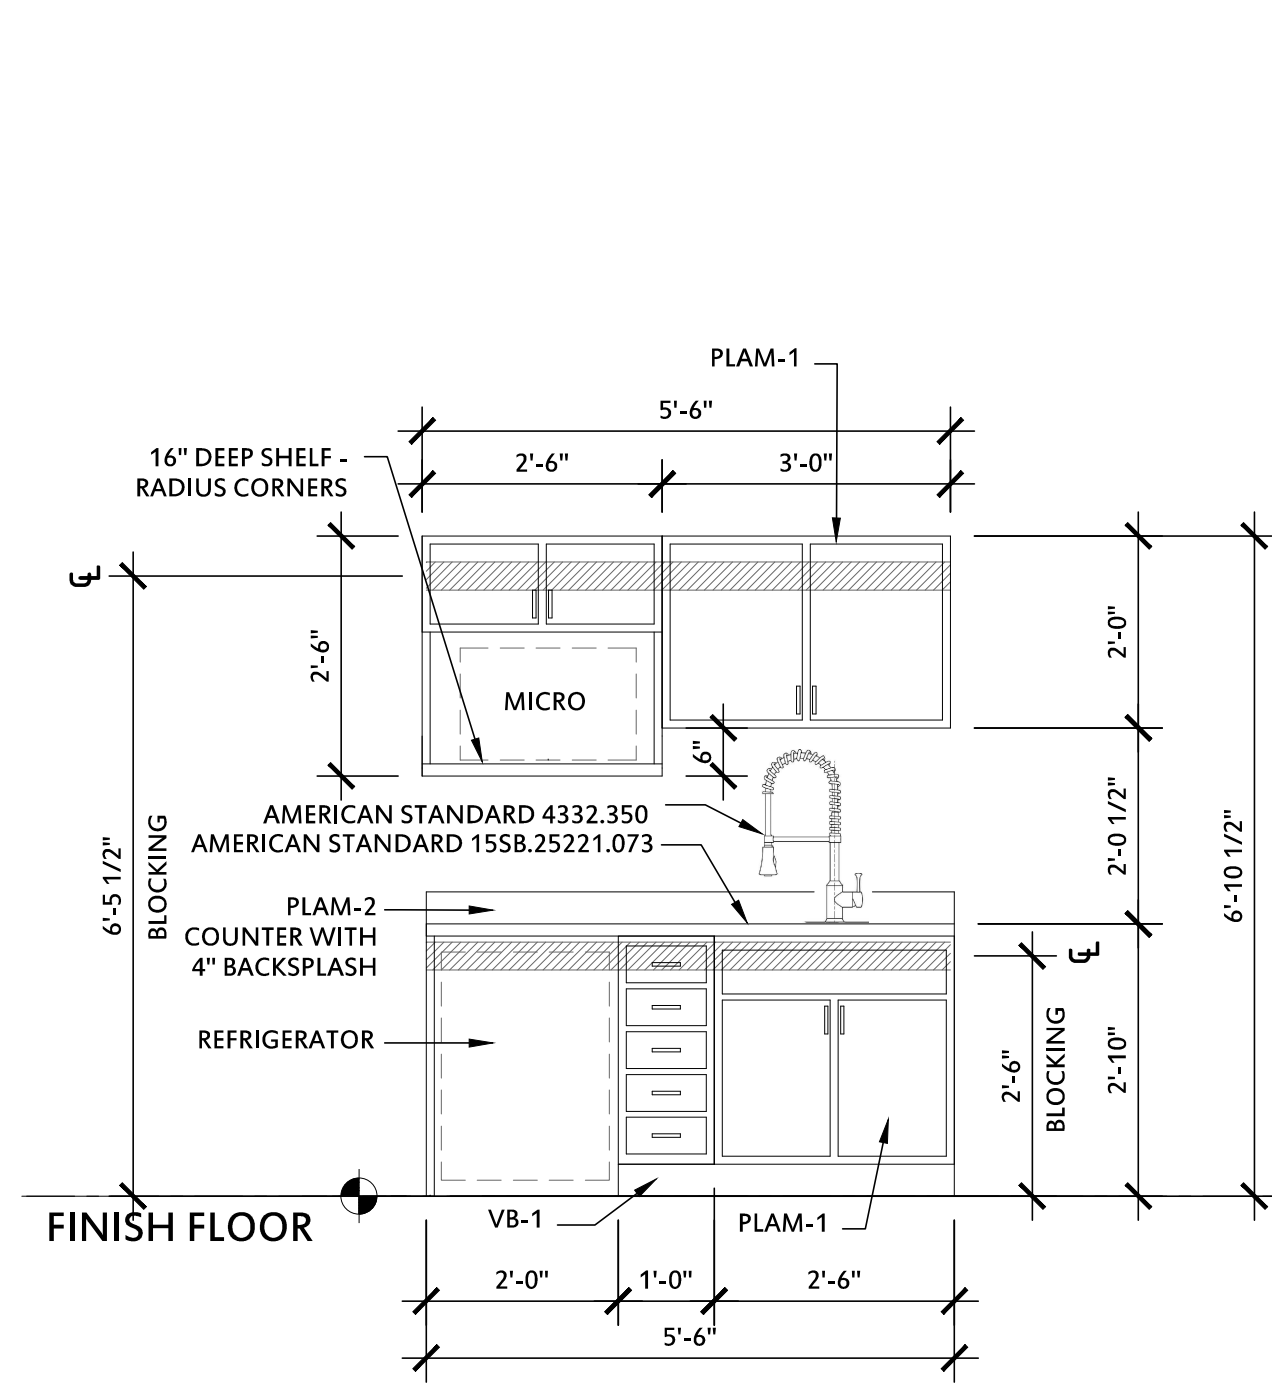


C1 INTERIOR ELEVATION
SCALE: 1/2" = 1'-0"

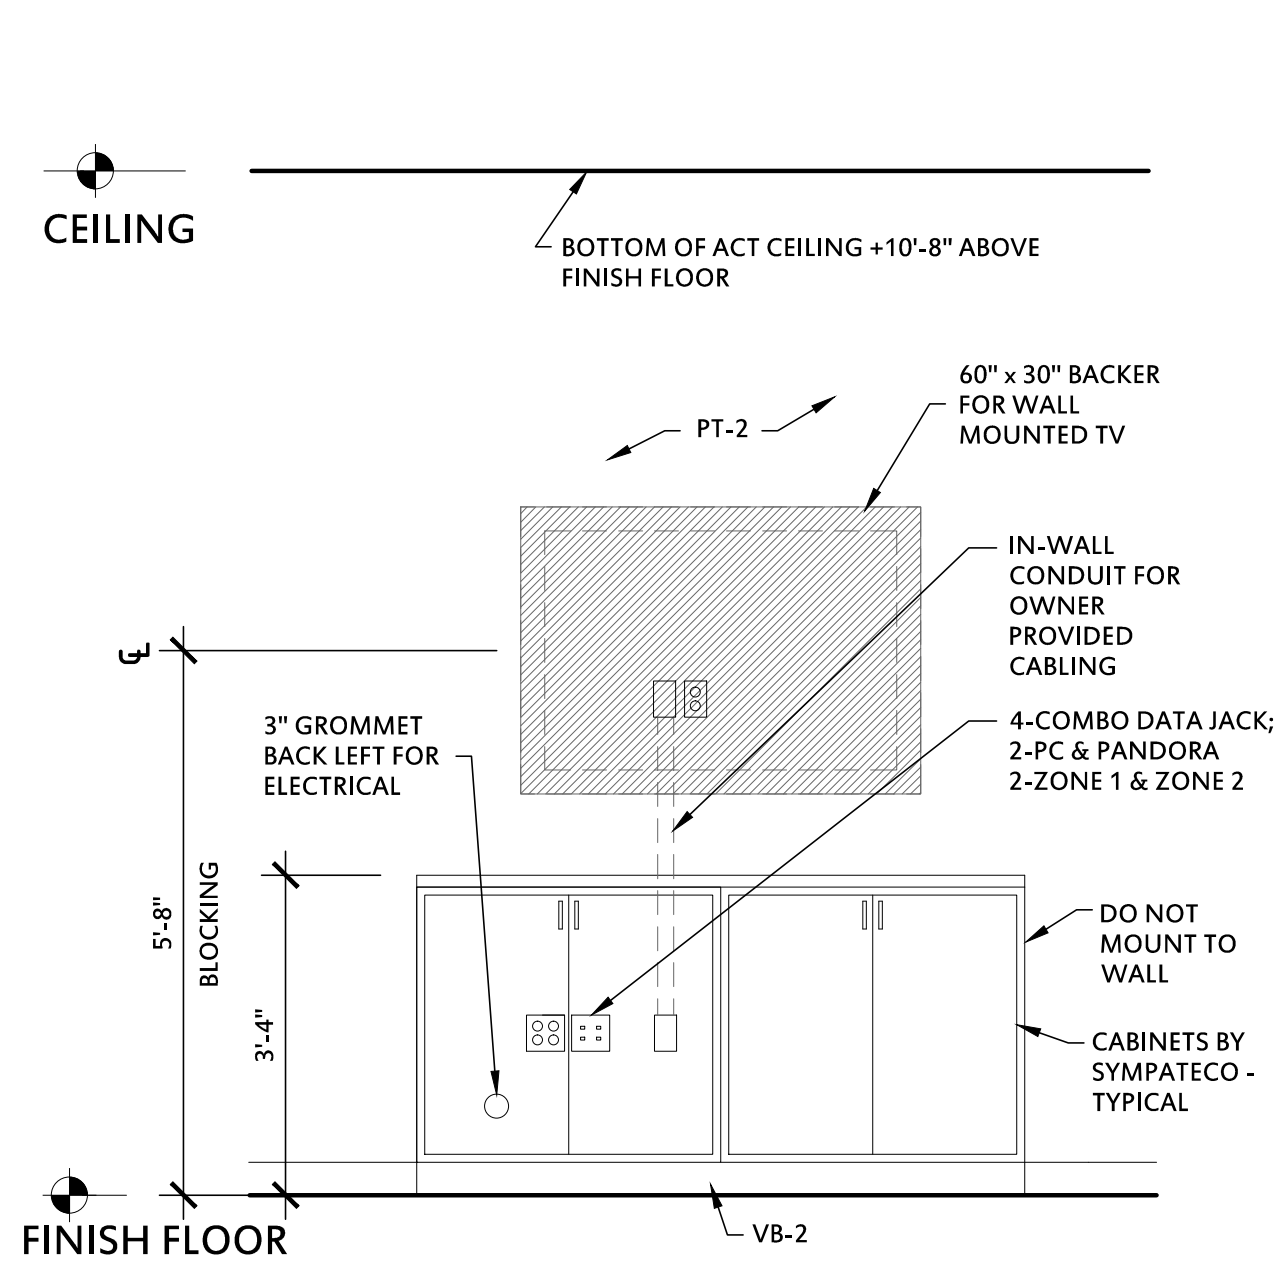


C3 ELEVATION @ MULTI-PURPOSE
SCALE: 1/2" = 1'-0"

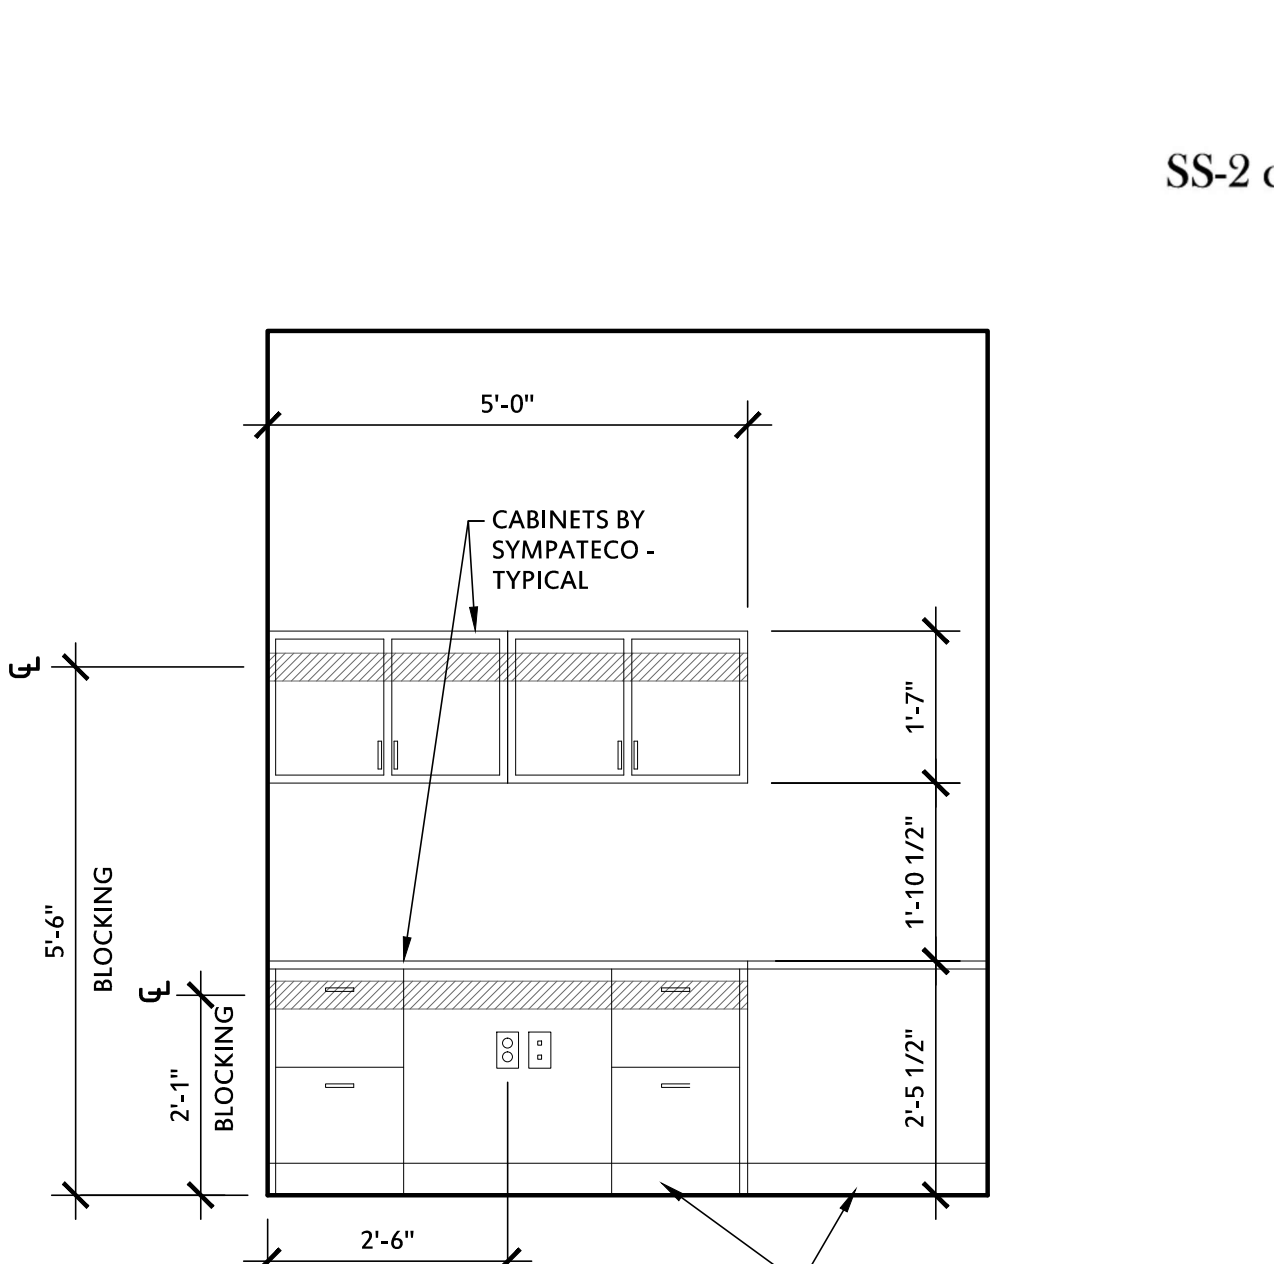


C4 ELEVATION @ OFFICE
SCALE: 1/2" = 1'-0"

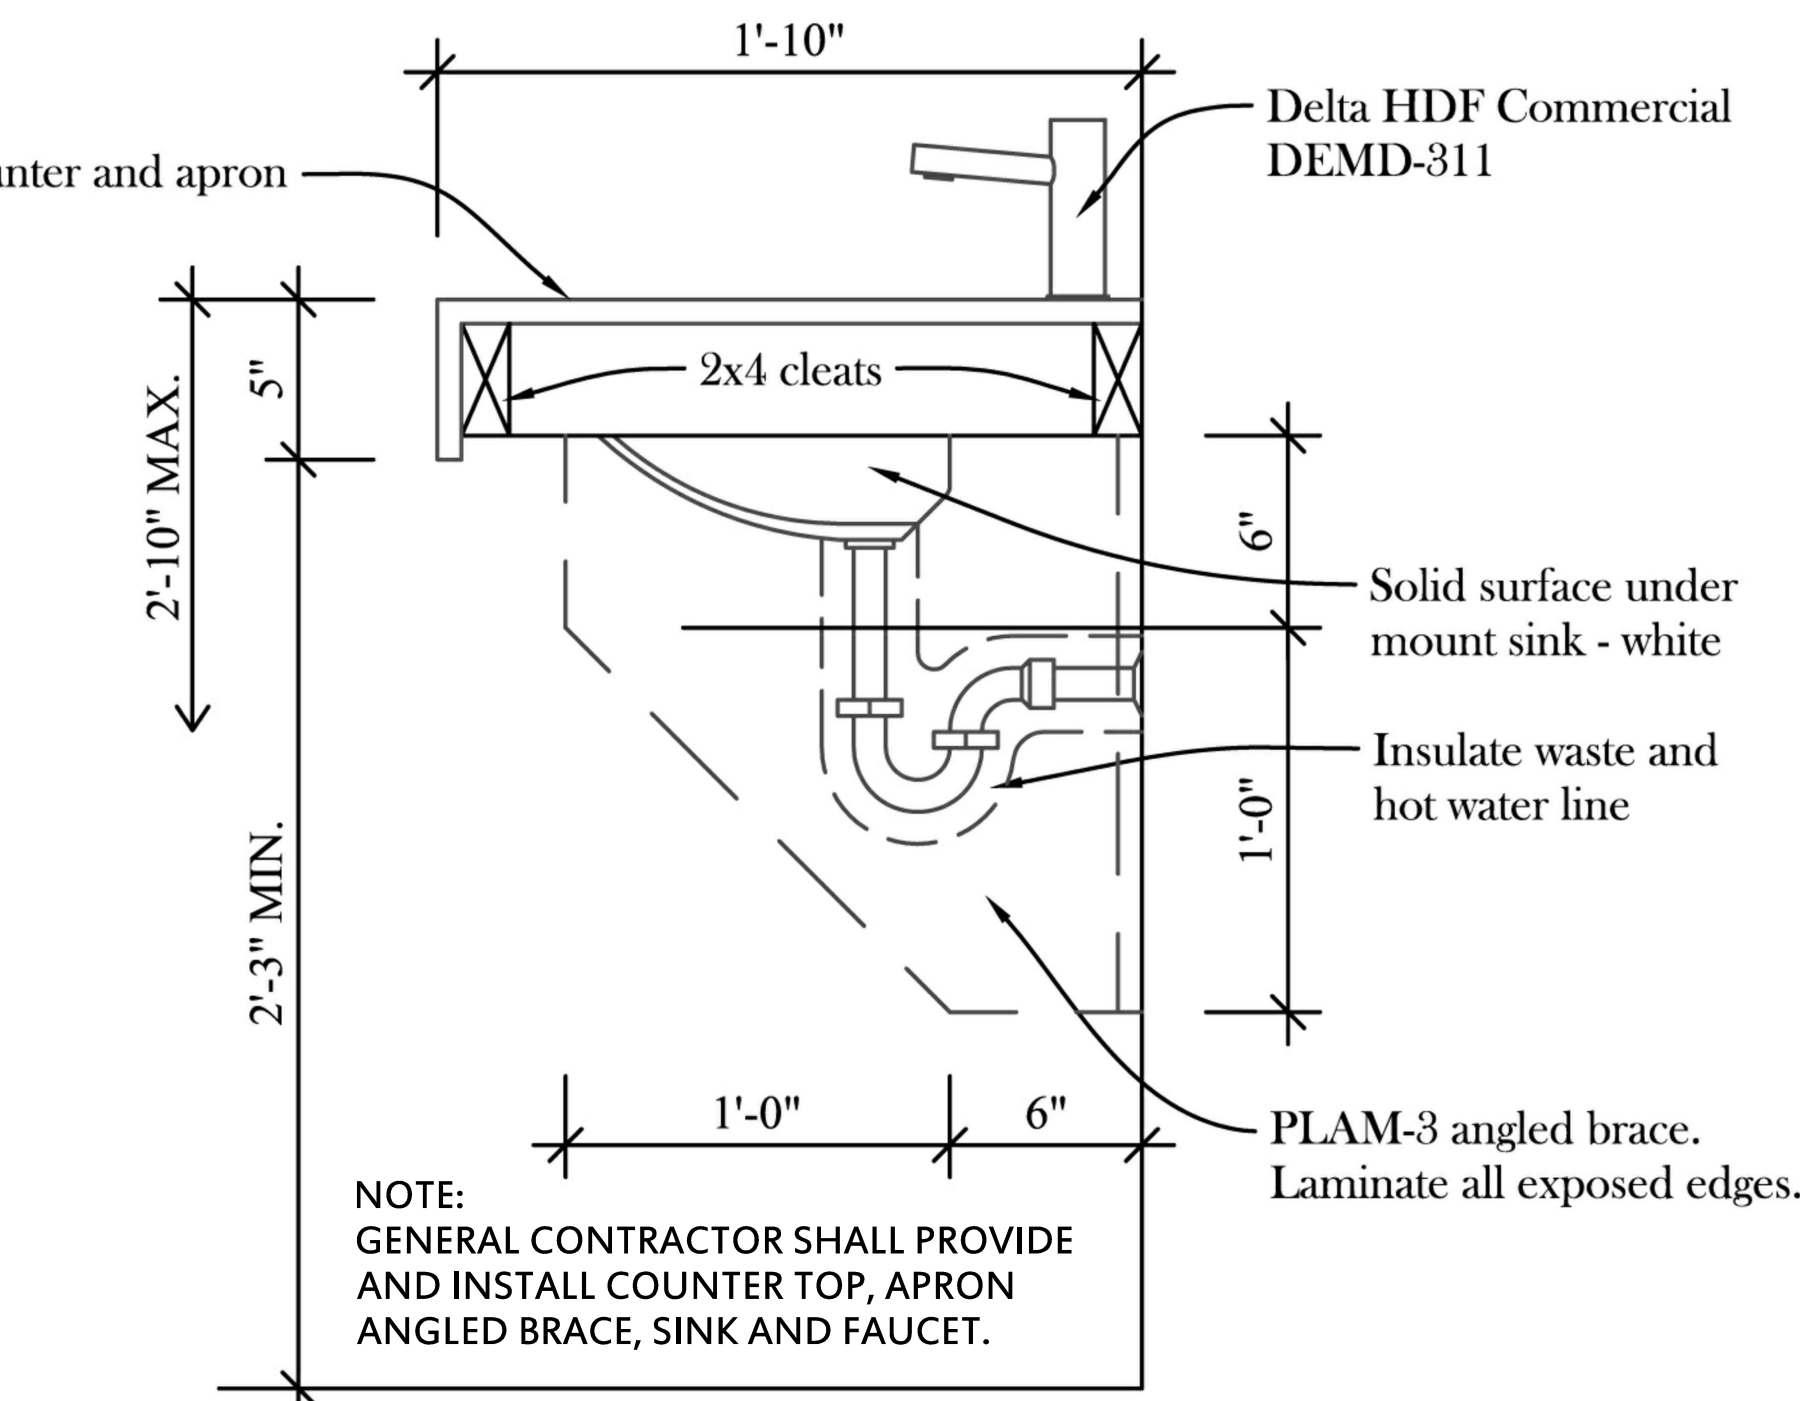


C5 SECTION
SCALE: 6" = 1'-0"

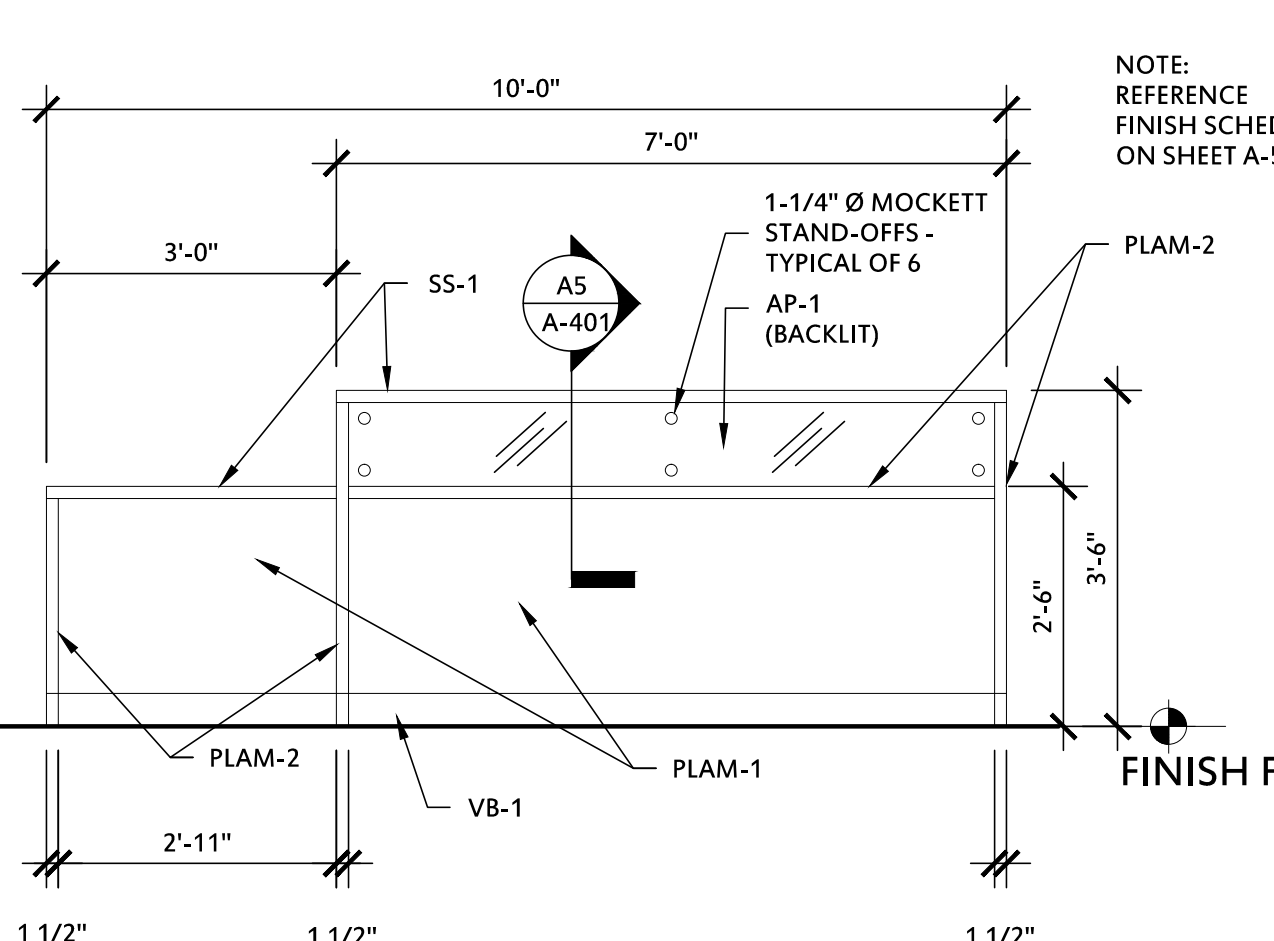


B1 ELEVATION @ CASHWRAP
SCALE: 1/2" = 1'-0"

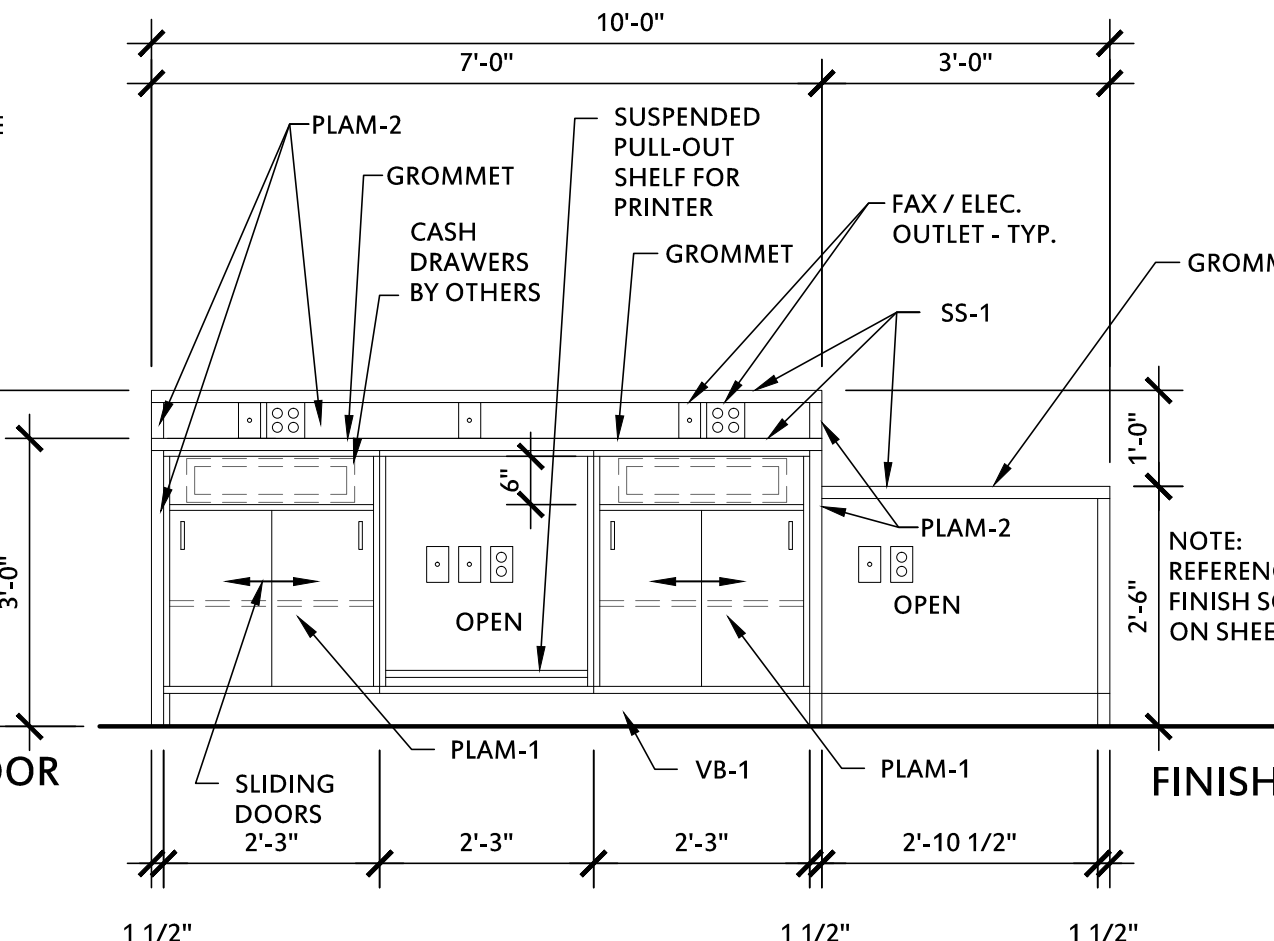


B3 ELEVATION @ CASHWRAP
SCALE: 1/2" = 1'-0"

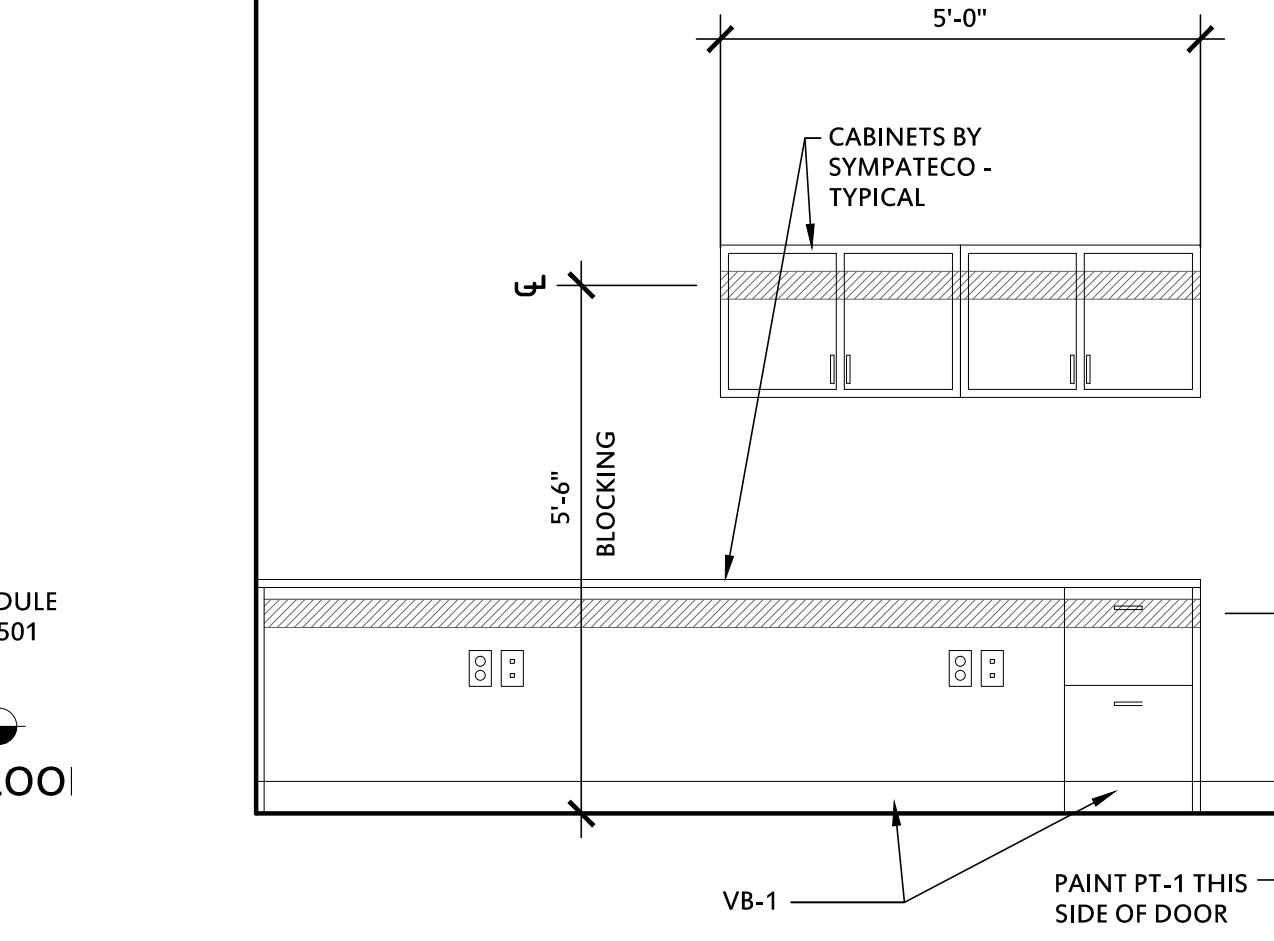


B4 ELEVATION @ OFFICE
SCALE: 1/2" = 1'-0"

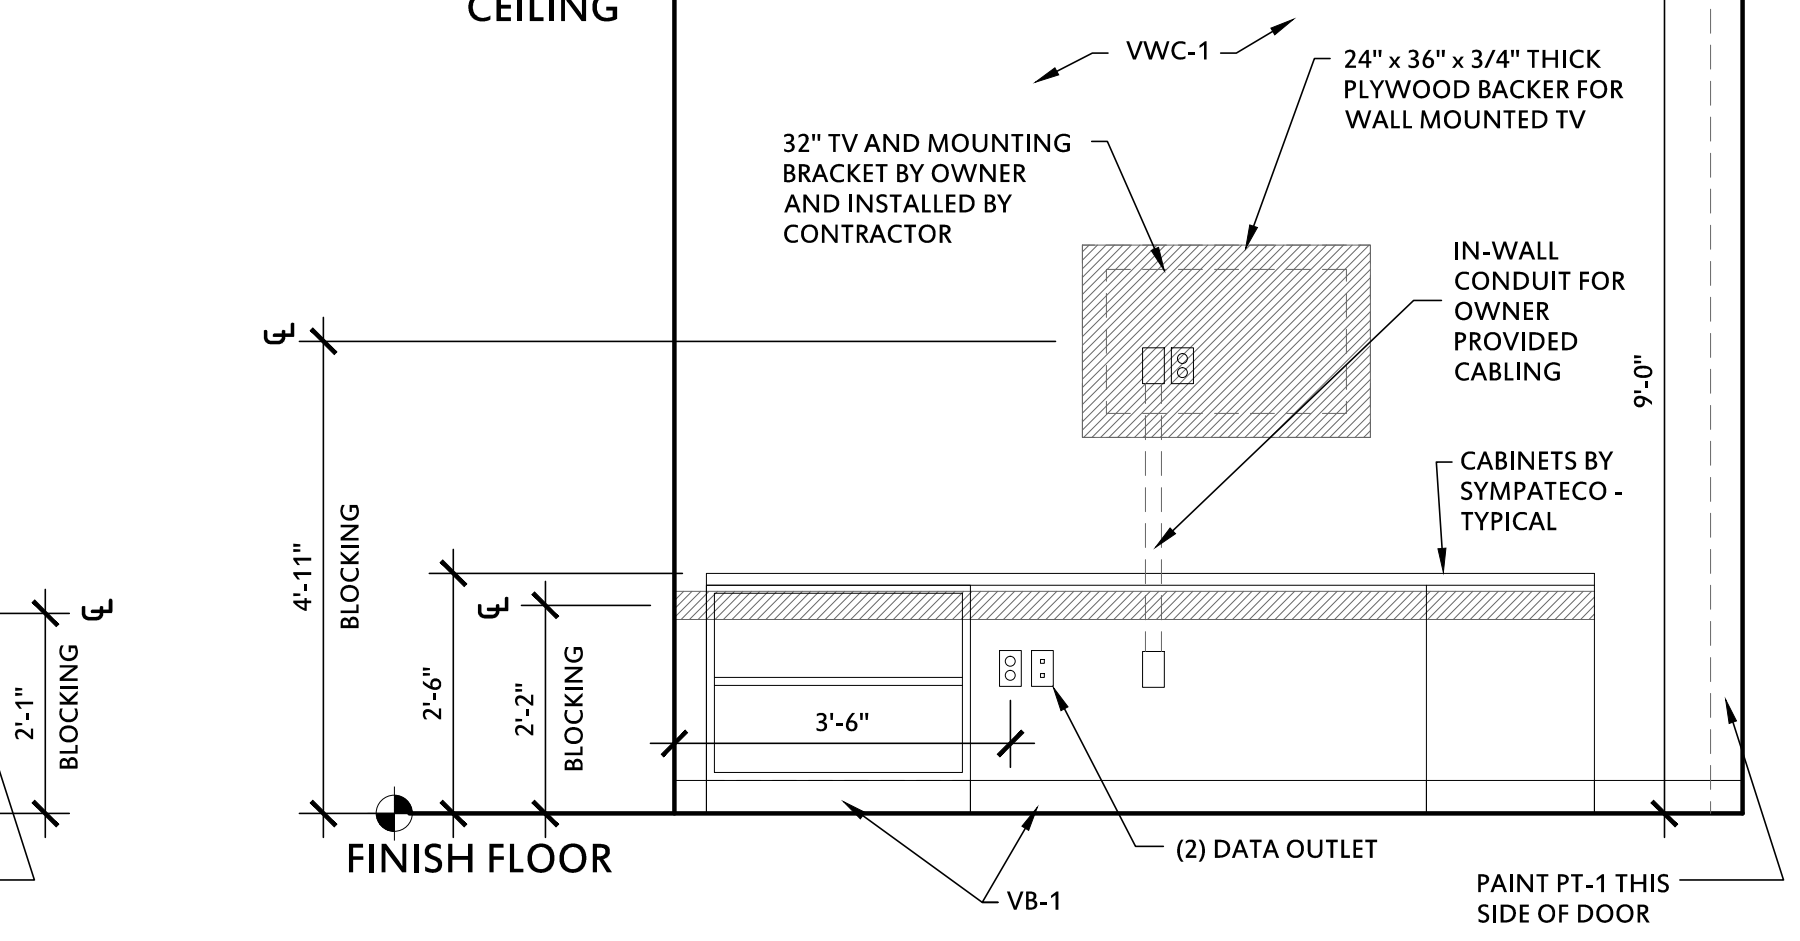


B5 ELEVATION @ CONSULT
SCALE: 1/2" = 1'-0"

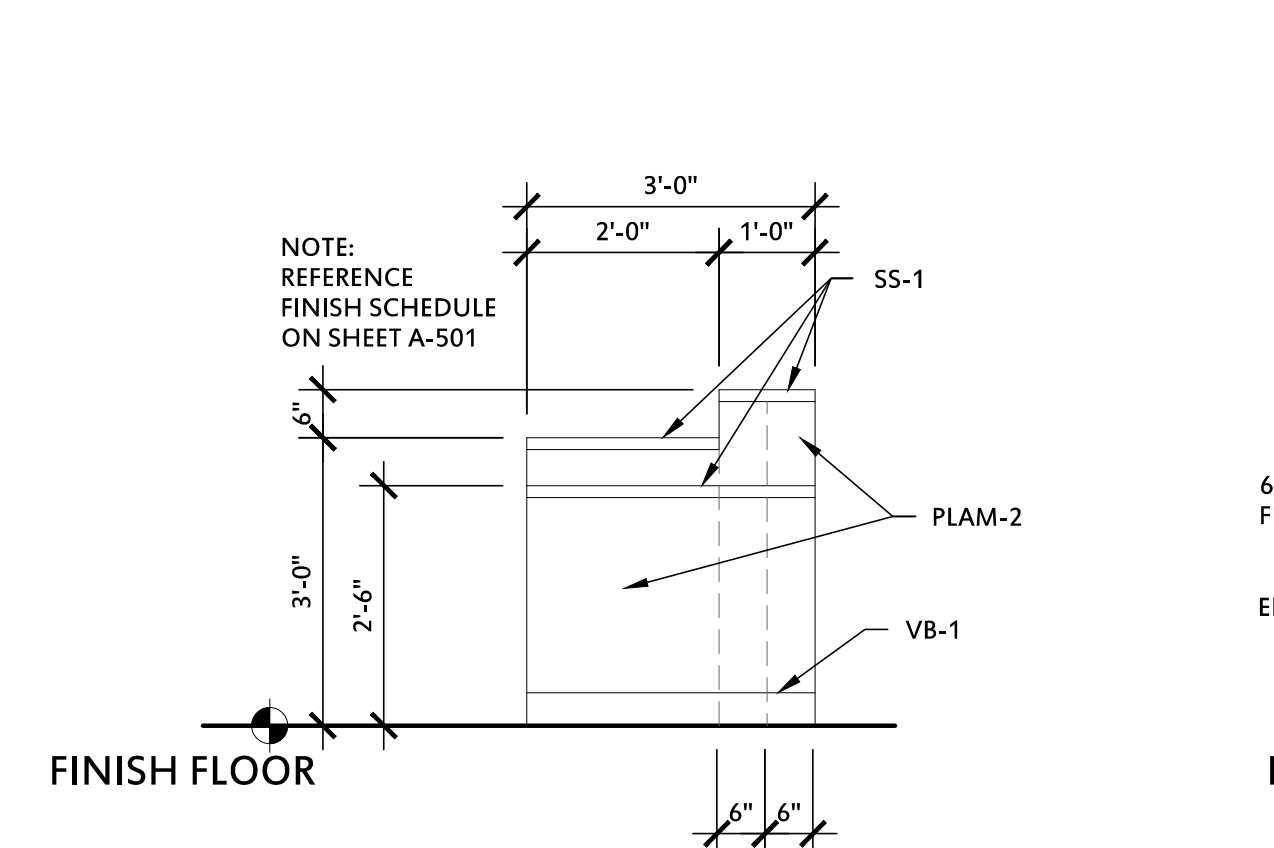


A1 ELEVATION @ CASHWRAP
SCALE: 1/2" = 1'-0"

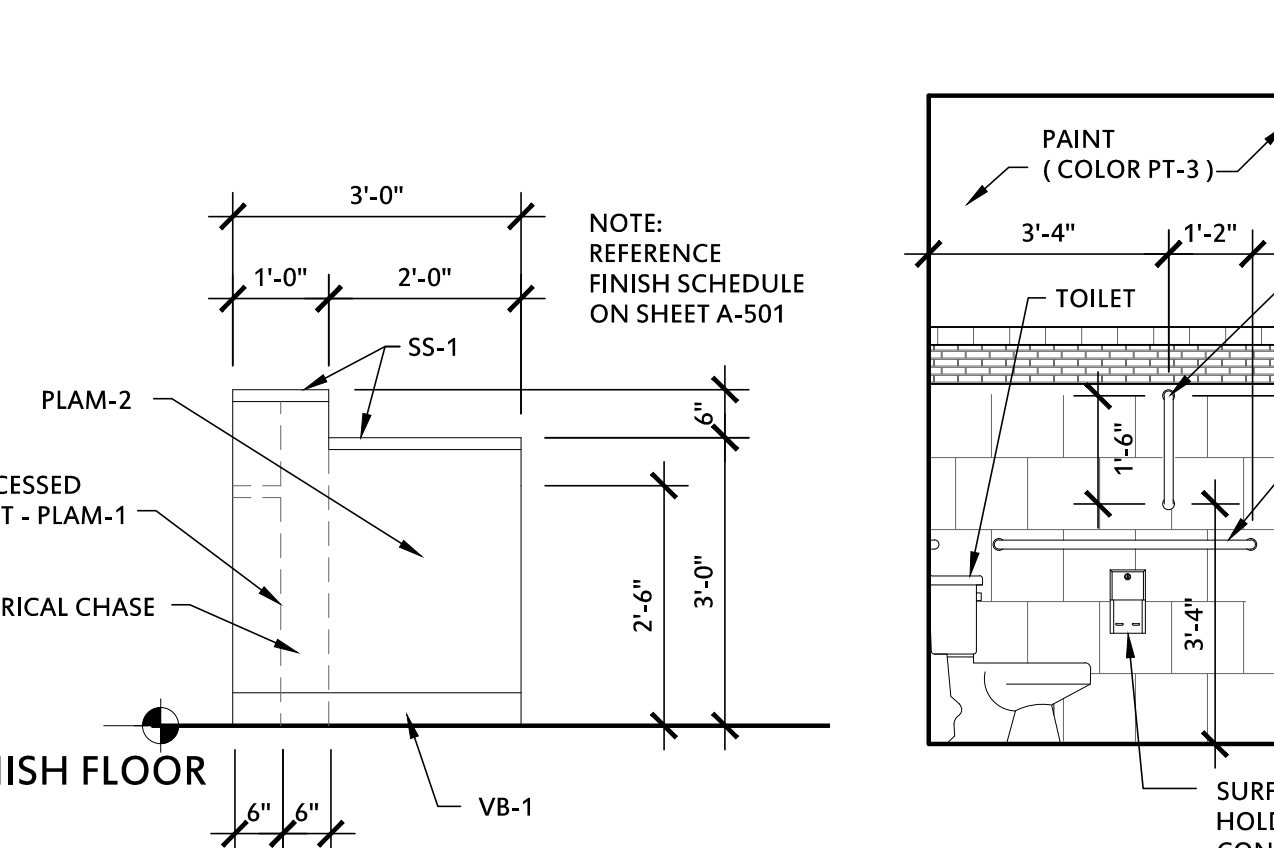

A2 ELEVATION @ CASHWRAP
SCALE: 1/2" = 1'-0"

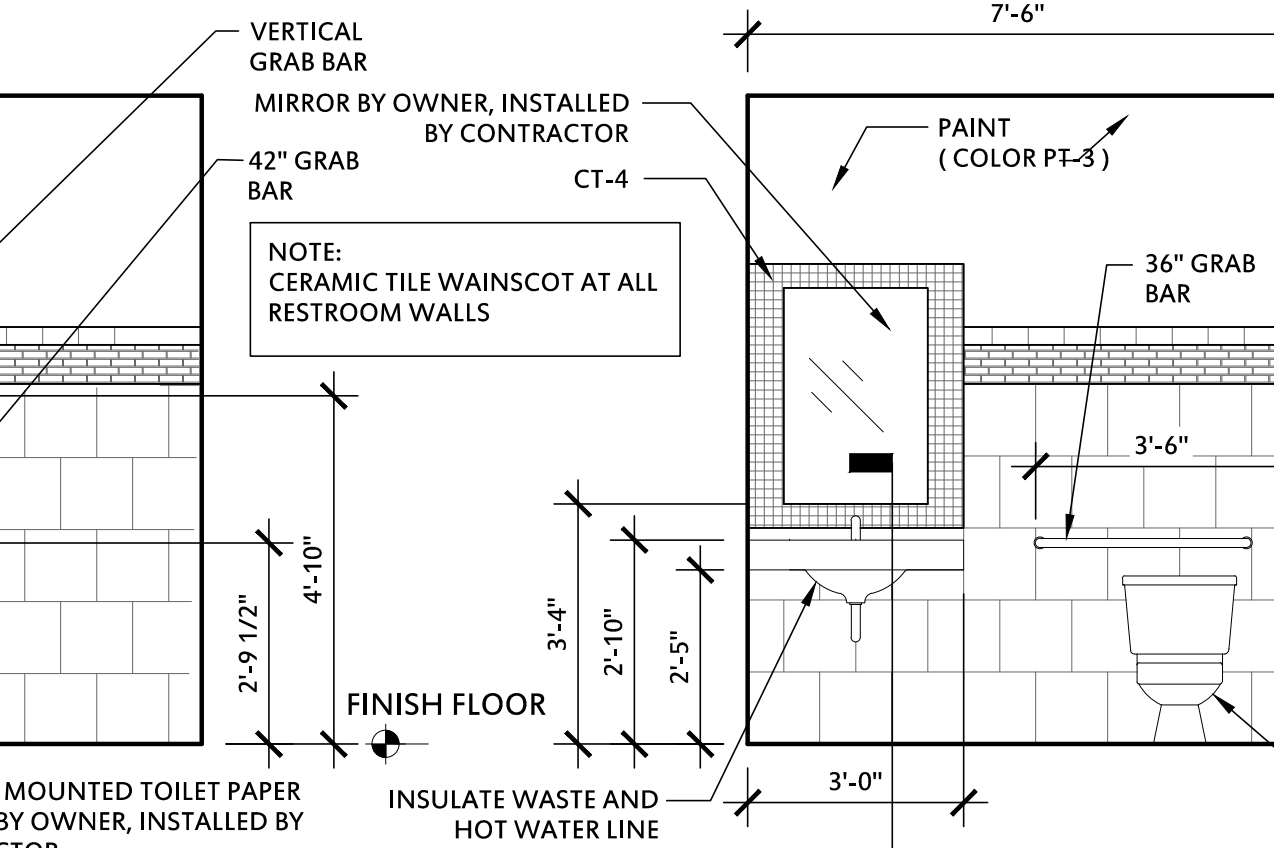

A3 INTERIOR ELEVATIONS @ RESTROOM 110
SCALE: 3/8" = 1'-0"

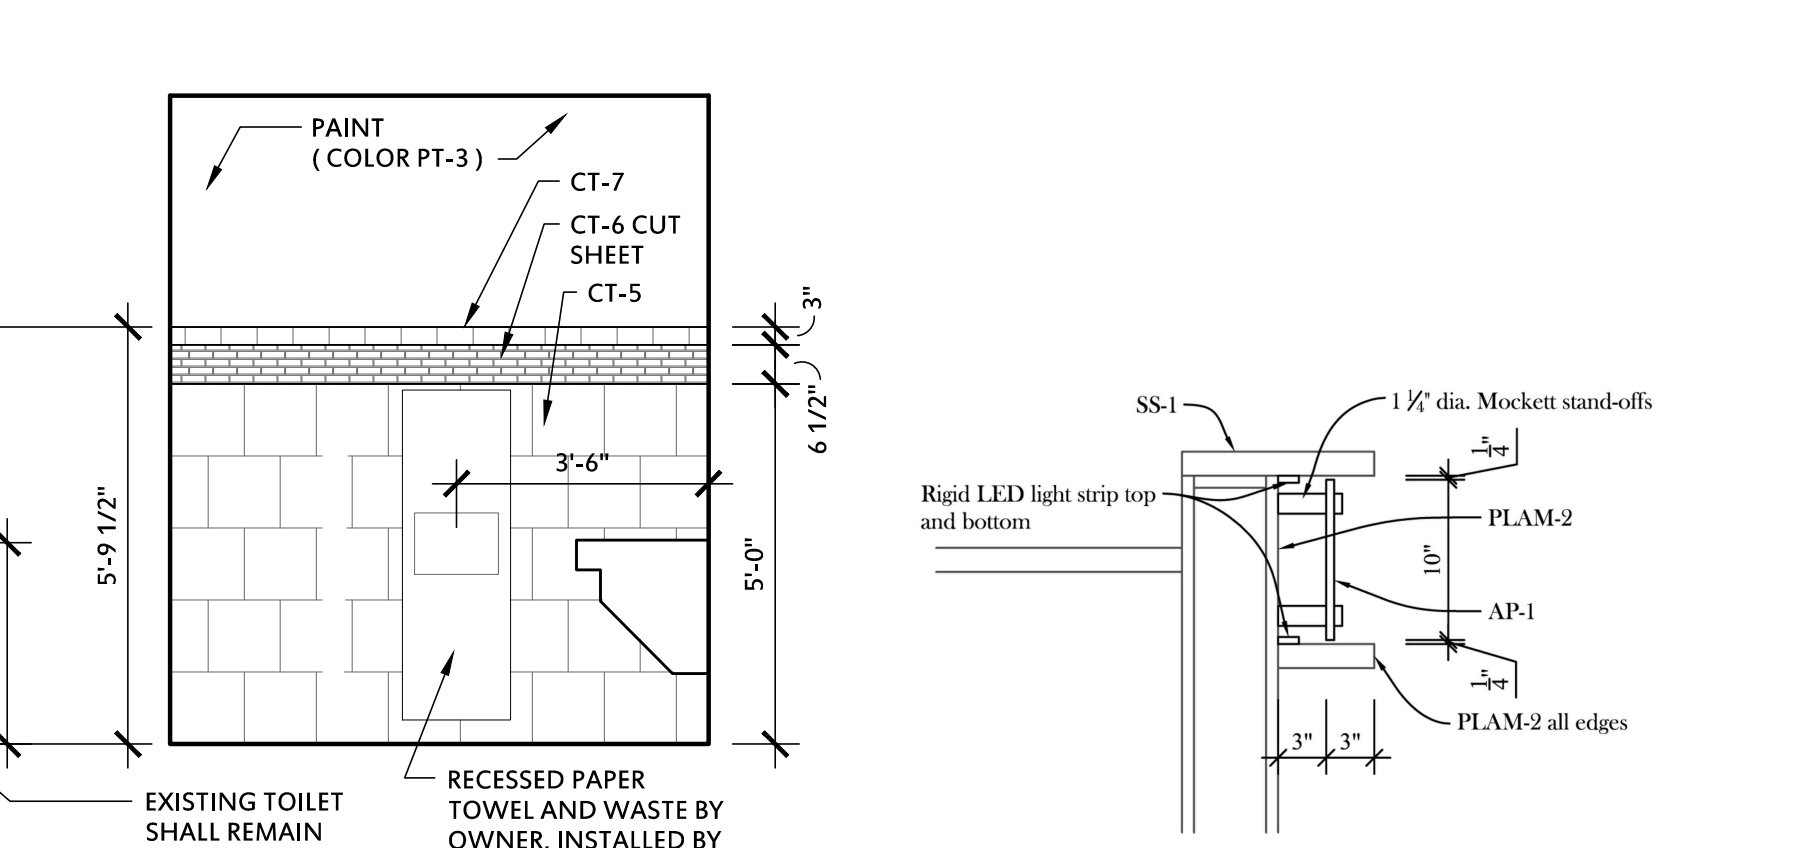

A5 SECTION @ CASHWRAP
SCALE: 1" = 1'-0"

Architect:
Thomas McInerney
ARCHITECT
1208 Marcy Street
Iowa City, Iowa 52240-3331
www.thomasarchitect.com
319-331-0365
thomas@thomasarchitect.com

Thomas Mc Inerney Architect reserves the right to determine a fair and equitable solution to any problems, mistakes, oversights or hidden damage. Please do not hesitate to phone our office at 319-331-0365, especially immediately upon discovery a conflict with the Scope of Work.

Please do not instinctively produce a solution or proceed with work that would result in a change order requiring reimbursement by the owner.

Any solutions outside this policy shall be with prior approval and will be at the contractor's expense.

Project :
TENANT IMPROVEMENTS
for
Profile by Sanford
3010 East 53rd STREET
DAVENPORT, IOWA

Project number: 14.29

Note: © COPYRIGHT 2014
UNAUTHORIZED COPYING,
DISCLOSURE OR CONSTRUCTION
WITHOUT WRITTEN PERMISSION
BY THOMAS MCINERNEY, ARCHITECT,
IS PROHIBITED.

Issue date:

Date	Description
SEP 3, 2014	REVIEW
SEP 15, 2014	REVISIONS
SEP 25, 2014	REVISIONS
SEP 26, 2014	CITY REVISIONS

Sheet Title:
**INTERIOR
ELEVATIONS &
SECTIONS**

Sheet Number:

A-401