

Architect:

Thomas McInerney

ARCHITECT

1208 Marcy Street
Iowa City, Iowa 52240-3331
www.thomasarchitect.com
319-331-0365
thomas@thomasarchitect.com

Thomas Mc Inerney Architect reserves the right to determine a fair and equitable solution to any problems, mistakes, oversights or hidden damage. Please do not hesitate to phone our office at 319-331-0365, especially immediately upon discovery a conflict with the Scope of Work.

Please do not instinctively produce a solution or proceed with work that would result in a change order requiring reimbursement by the owner.

Any solutions outside this policy shall be with prior approval and will be at the contractor's expense.

Project :
TENANT IMPROVEMENTS
for

Profile by Sanford

1250 NW 128th Street
Suite #130
CLIVE, IOWA

Project number: 14.09

Note: © COPYRIGHT 2014
UNAUTHORIZED COPYING, DISCLOSURE
OR CONSTRUCTION WITHOUT WRITTEN
PERMISSION
BY THOMAS MCINERNEY, ARCHITECT,
IS PROHIBITED.

Issue date:


Date	Description
24.03.2014	REVIEW
Apr 8, 2014	REVIEW

Sheet Title:


INTERIOR
ELEVATIONS &
SECTIONS

Sheet Number:


A-401

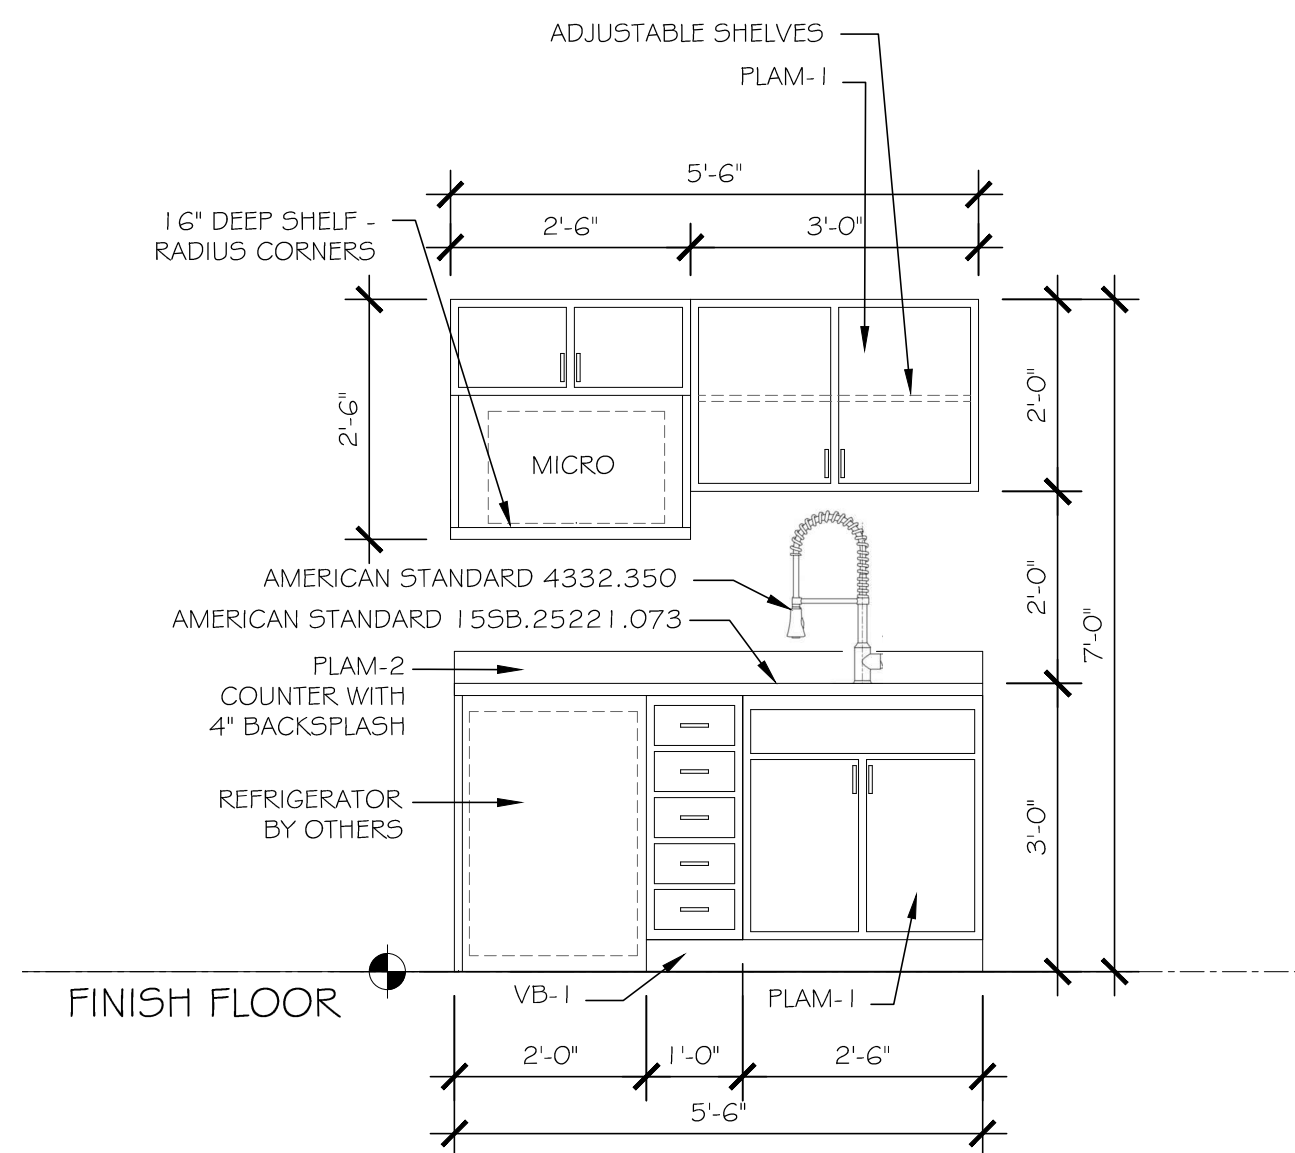


C1 INTERIOR ELEVATION
SCALE: 1/2" = 1'-0"

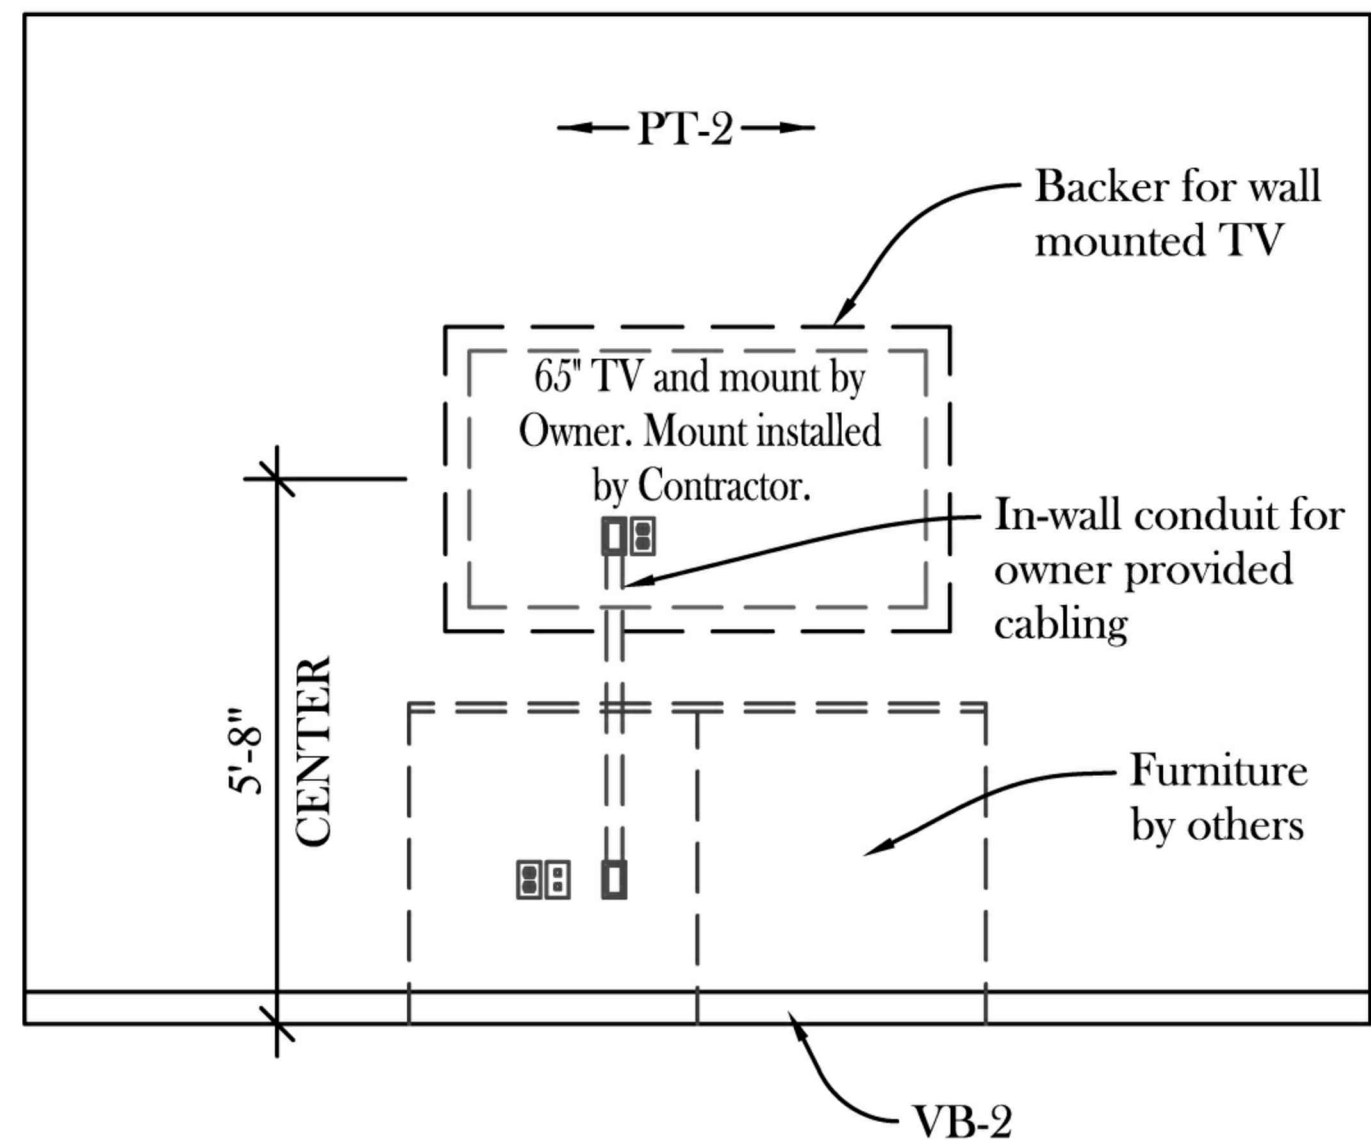


C3 ELEVATION @ MULTI-PURPOSE
SCALE: 1/2" = 1'-0"

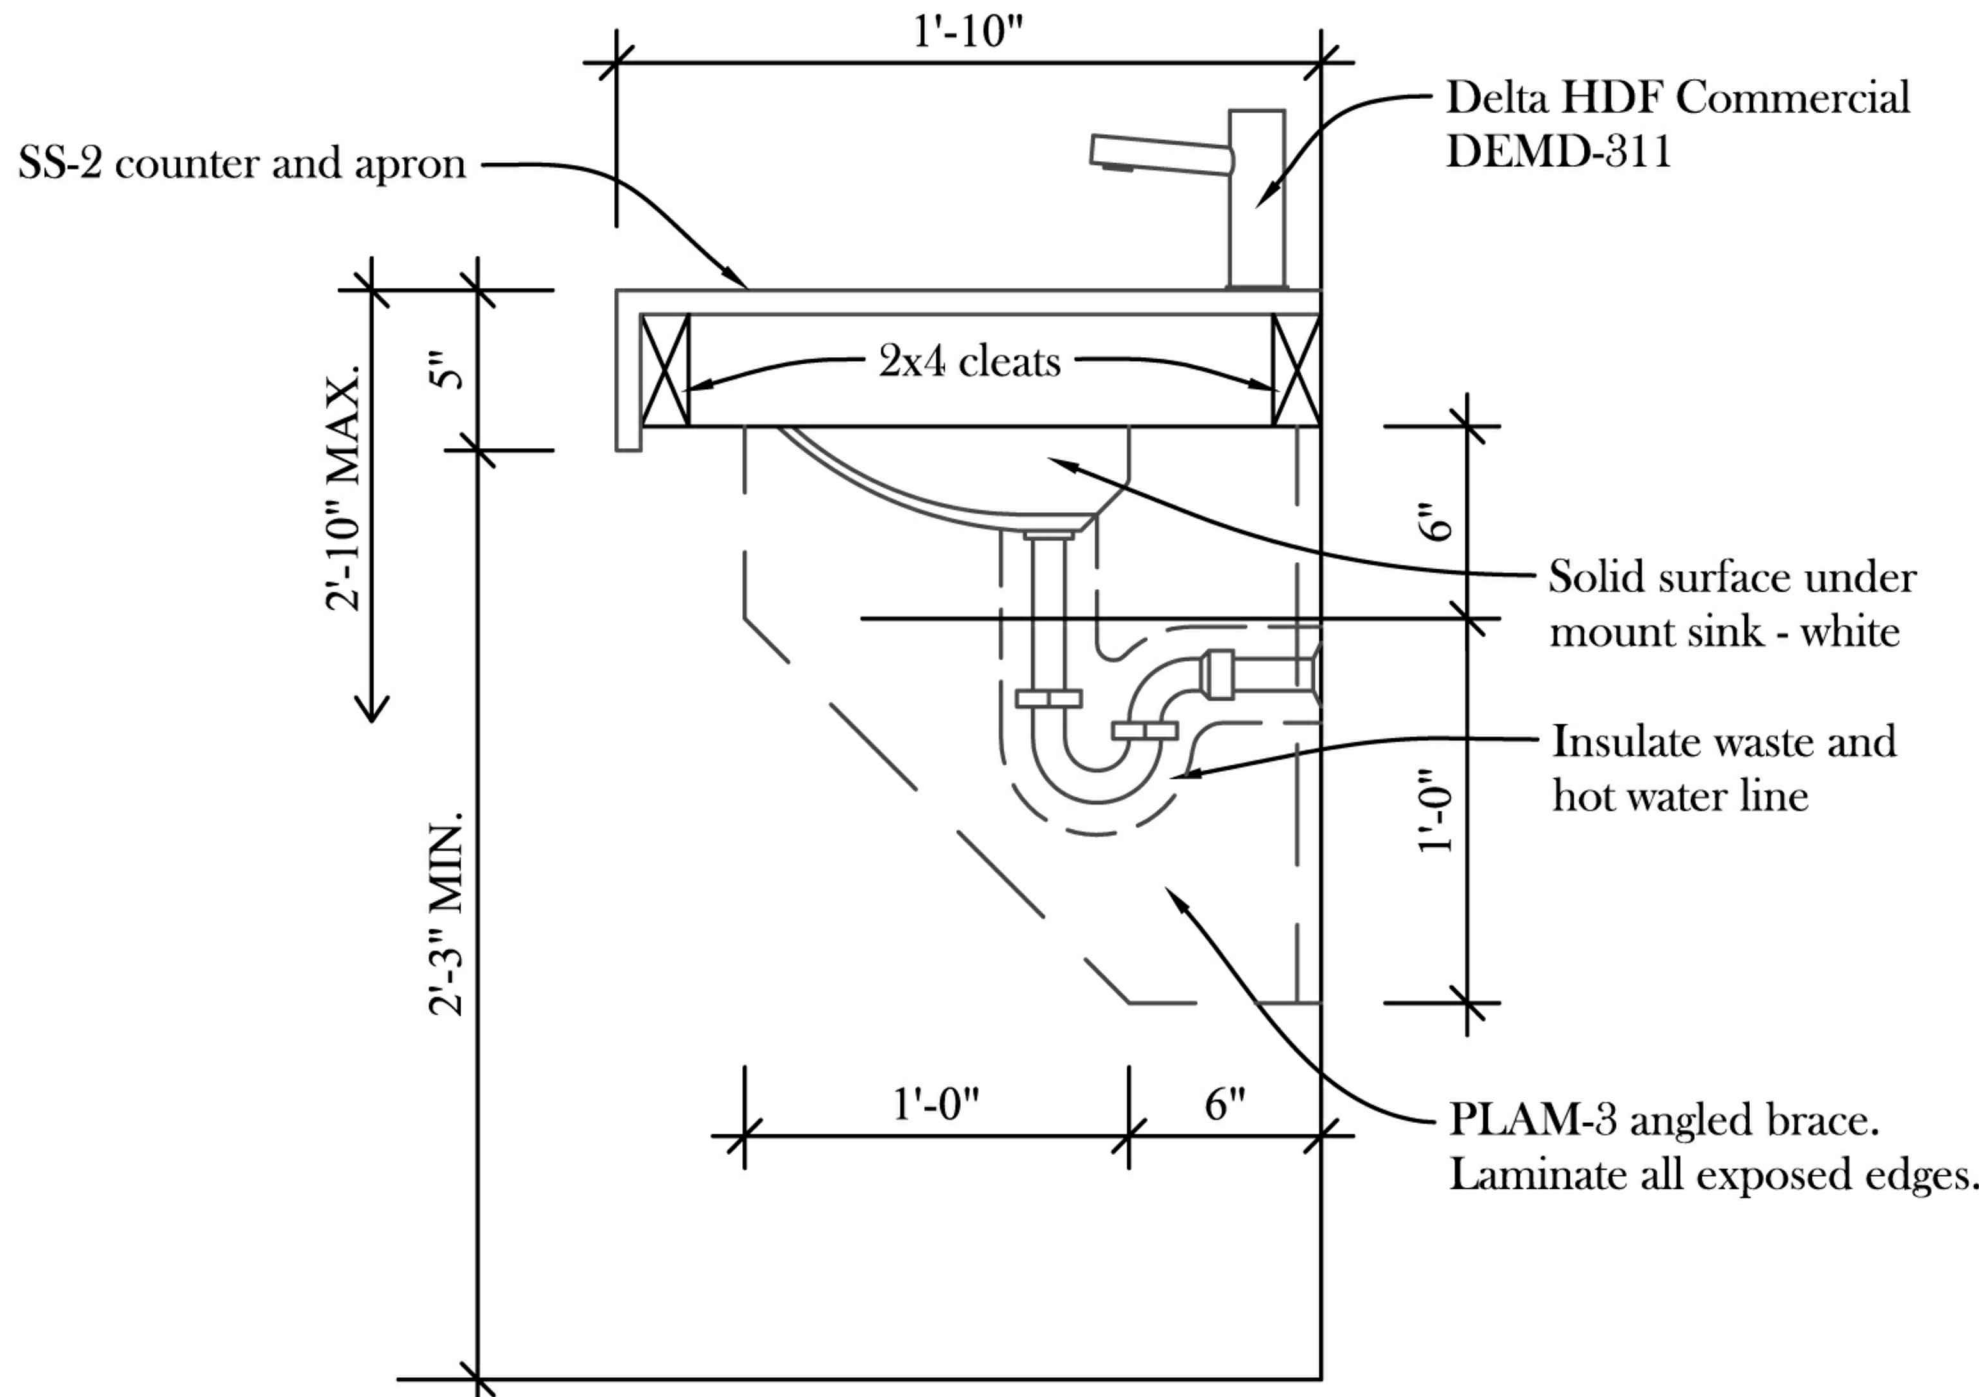


C5 SECTION
SCALE: 6" = 1'-0"

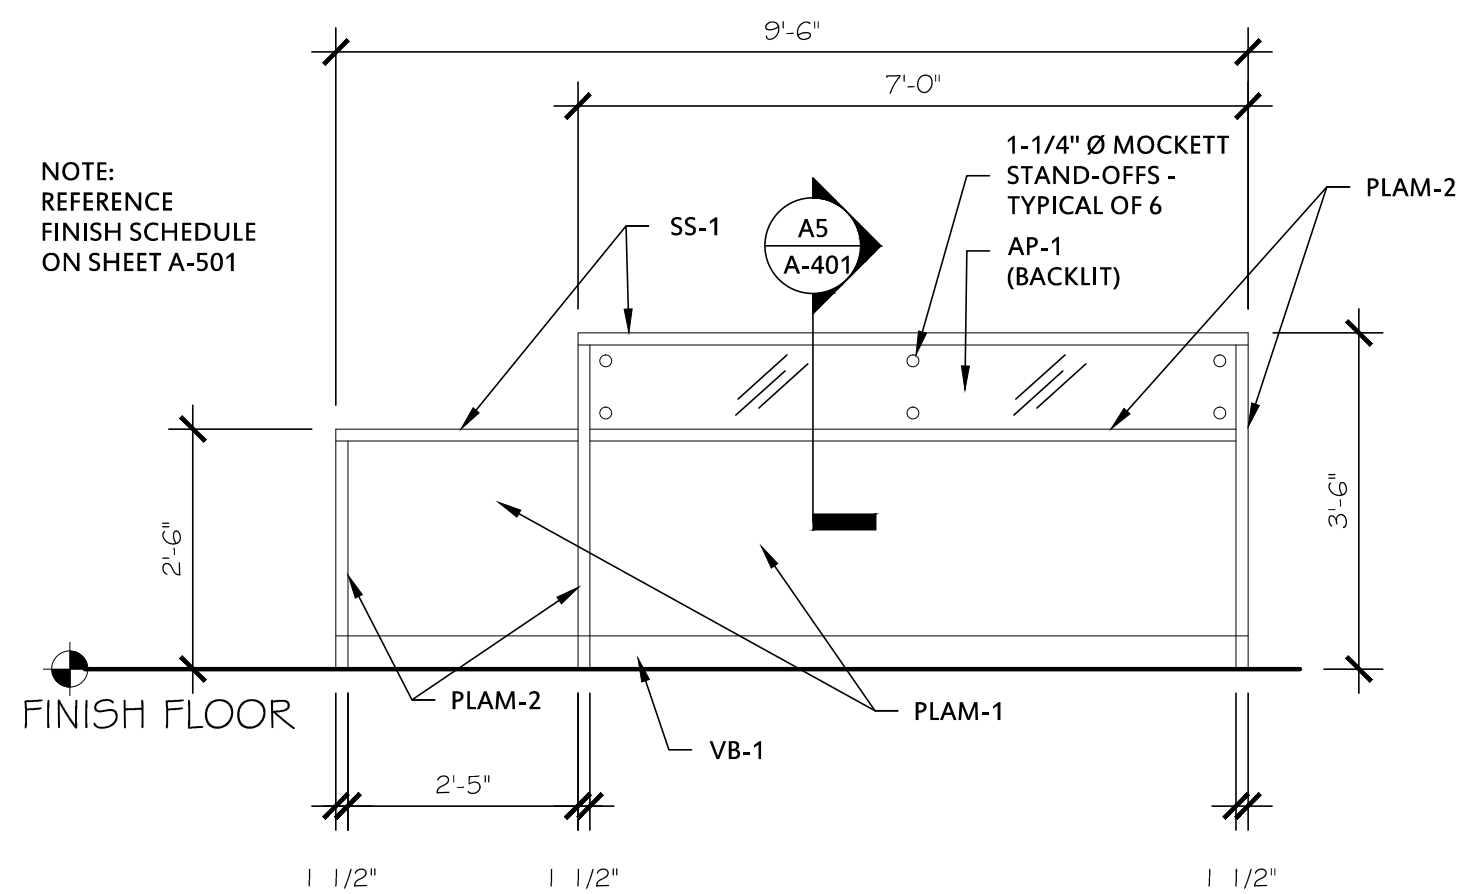


B1 ELEVATION @ CASHWRAP
SCALE: 1/2" = 1'-0"

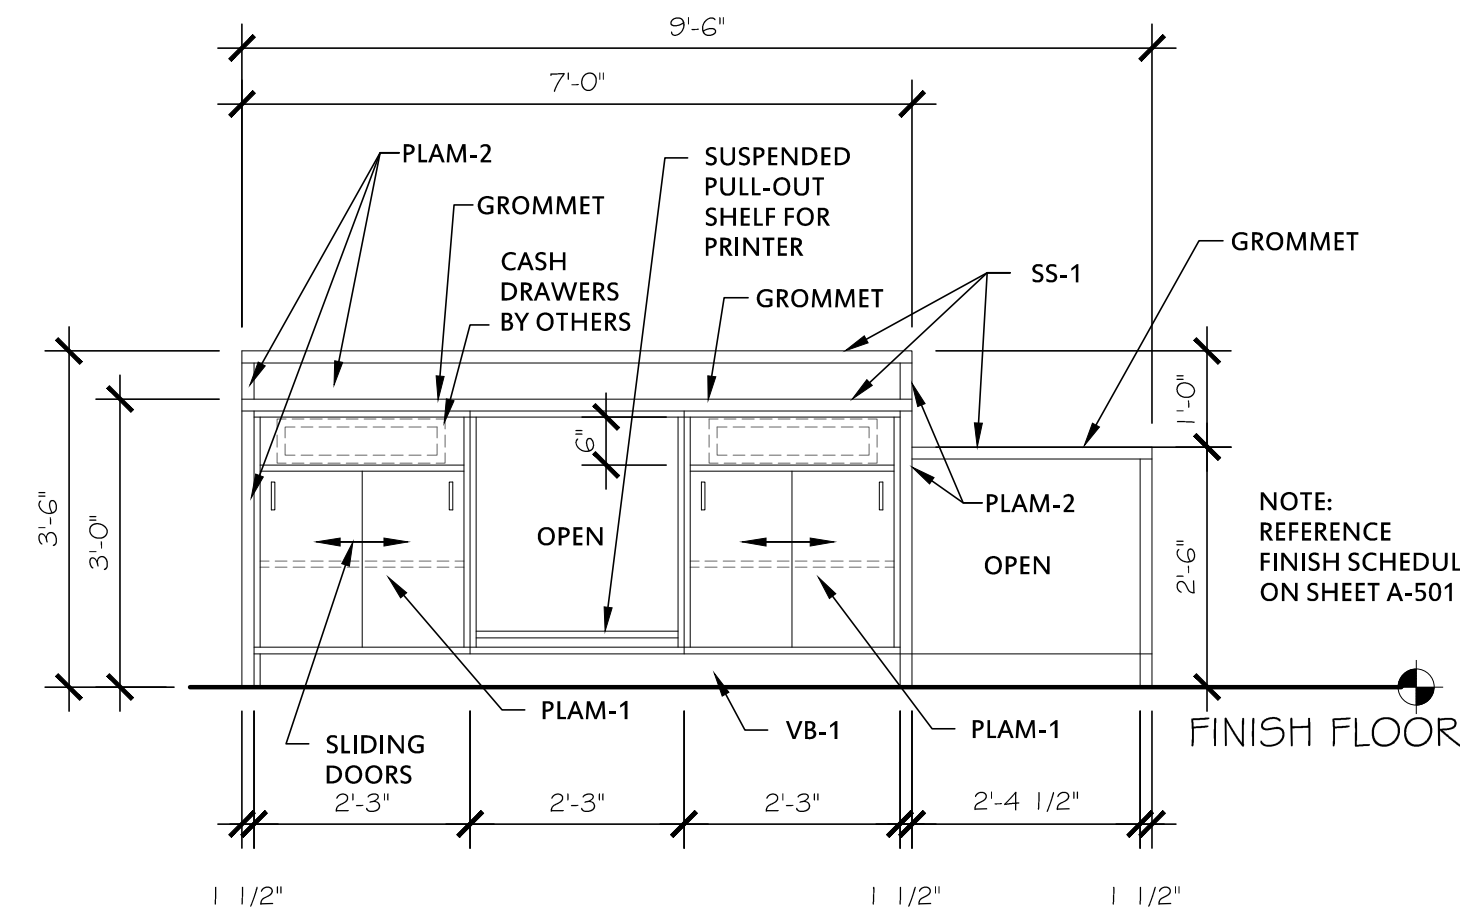


B3 ELEVATION @ CASHWRAP
SCALE: 1/2" = 1'-0"

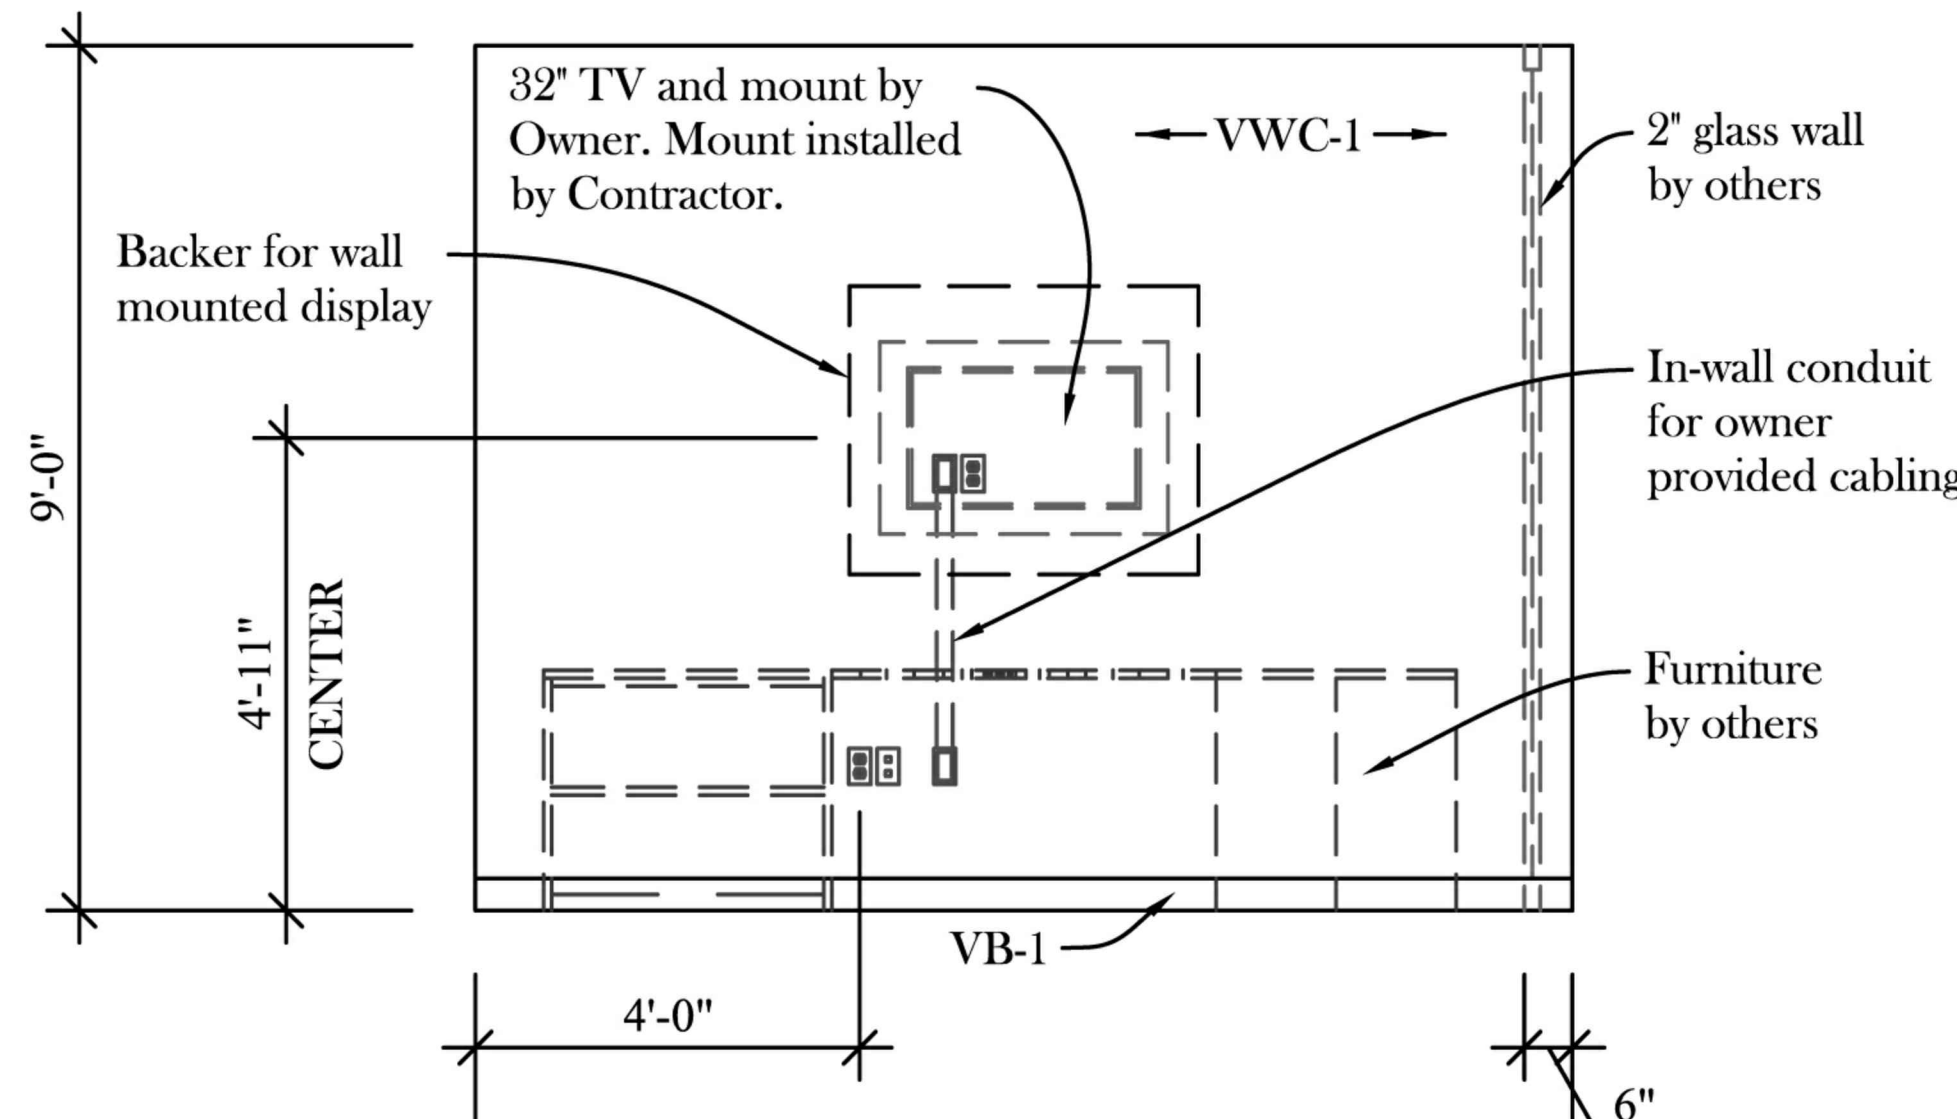


B5 ELEVATION @ CONSULT TYPICAL
SCALE: 1/2" = 1'-0"

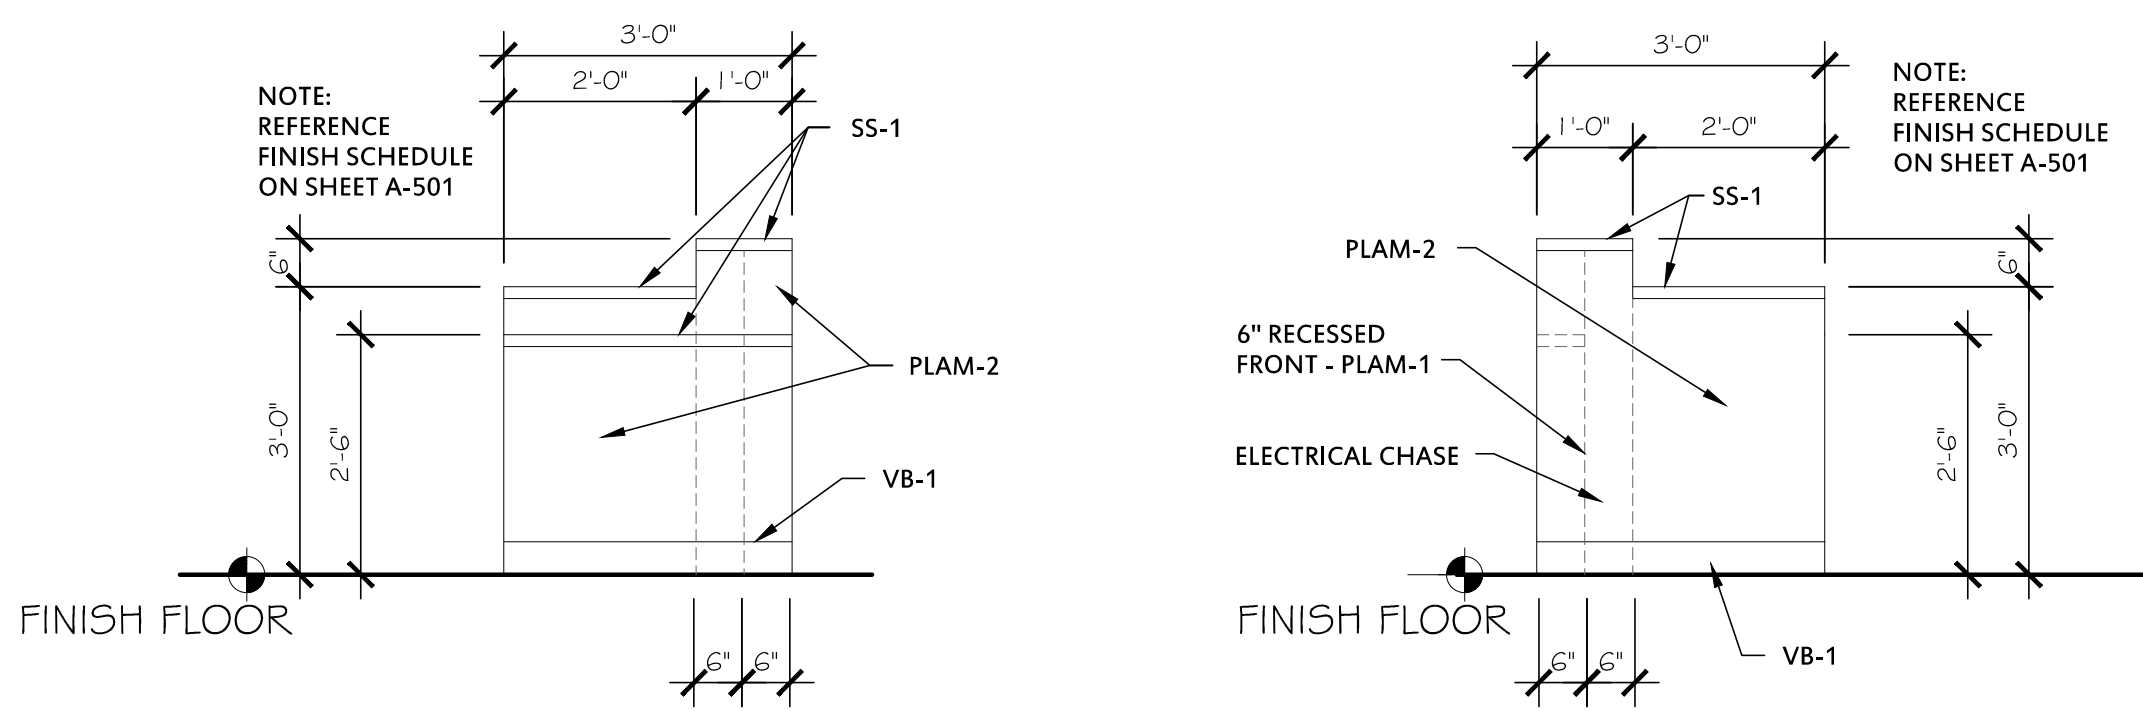


A1 ELEVATION @ CASHWRAP
SCALE: 1/2" = 1'-0"

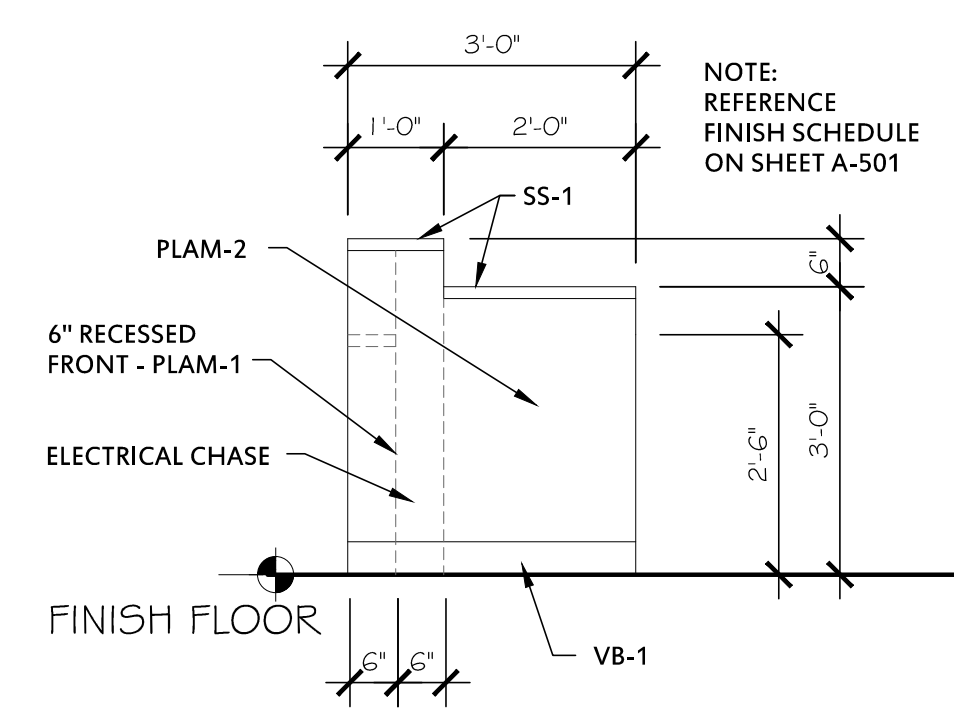

A2 ELEVATION @ CASHWRAP
SCALE: 1/2" = 1'-0"

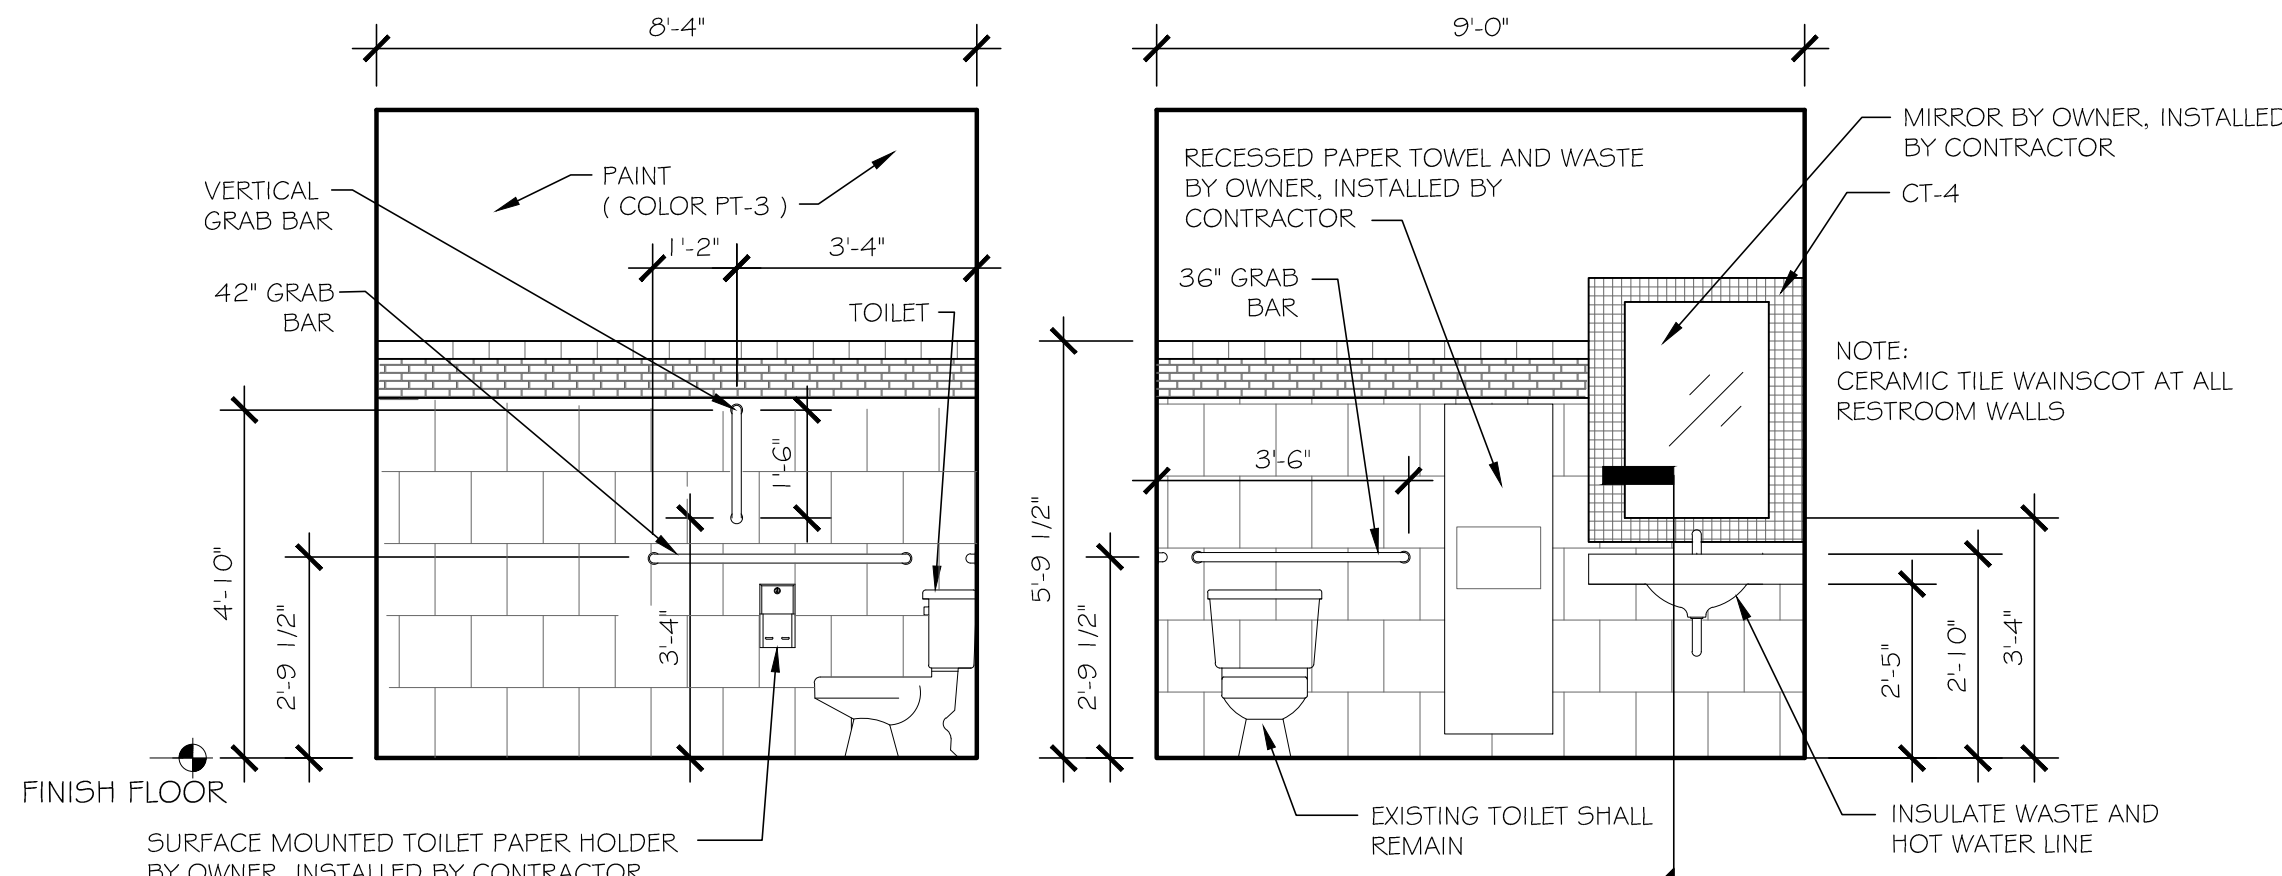

A3 INTERIOR ELEVATIONS @ WOMEN'S RR
SCALE: 3/8" = 1'-0"

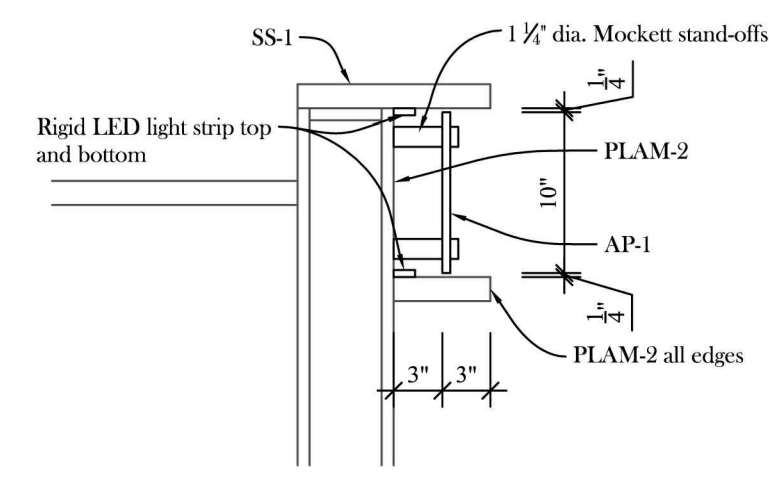

A5 SECTION @ CASHWRAP
SCALE: 1" = 1'-0"