

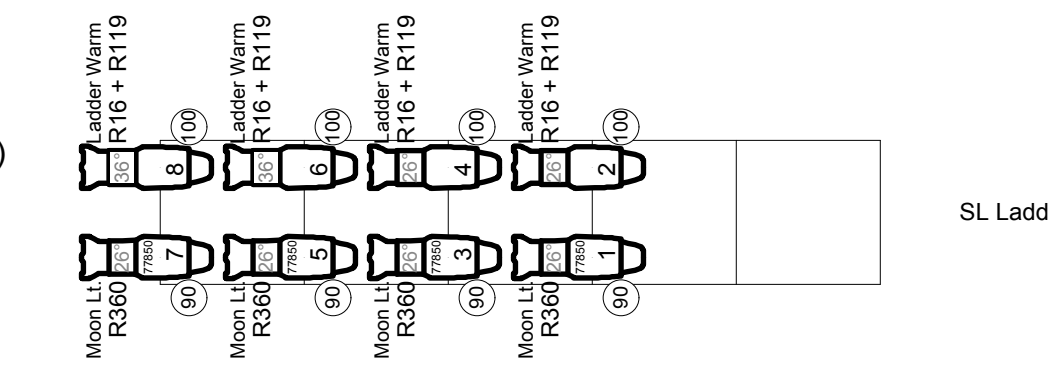
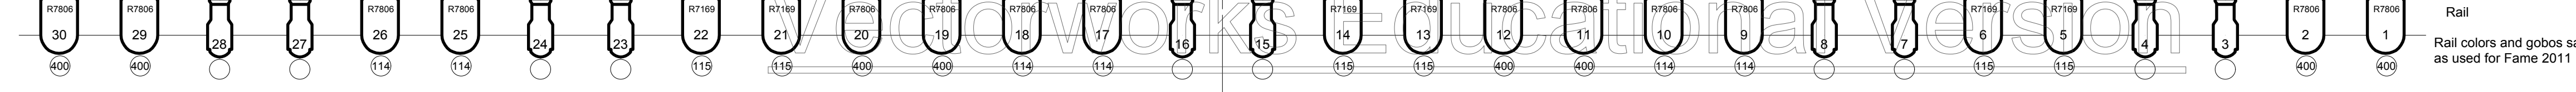
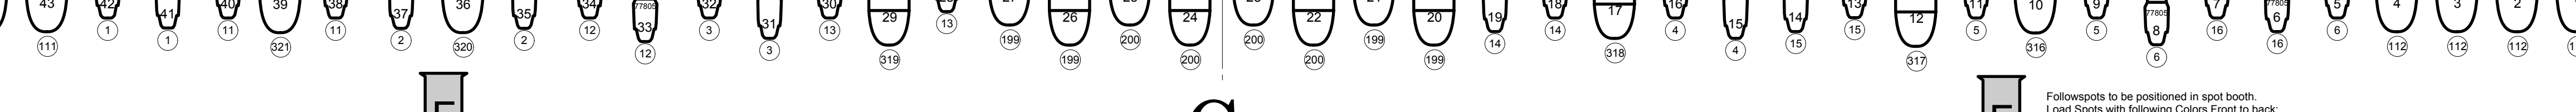
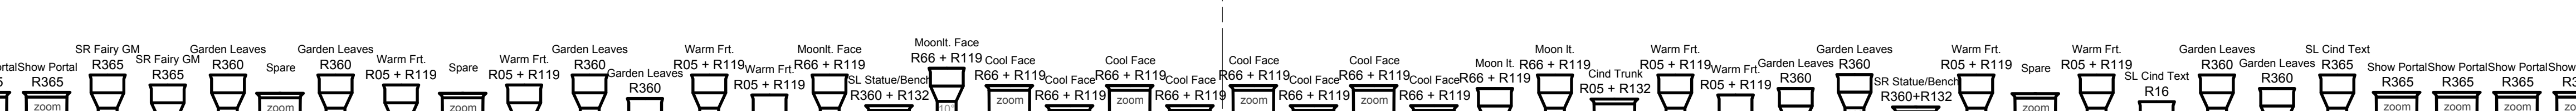
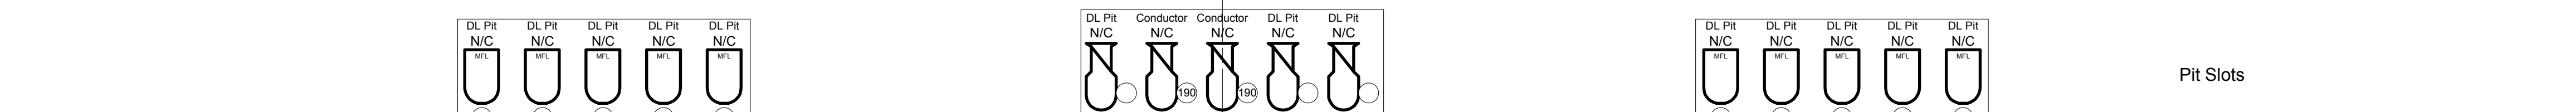
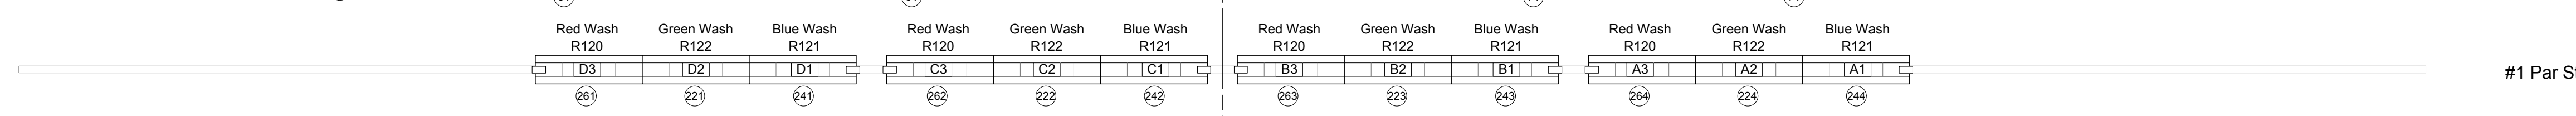
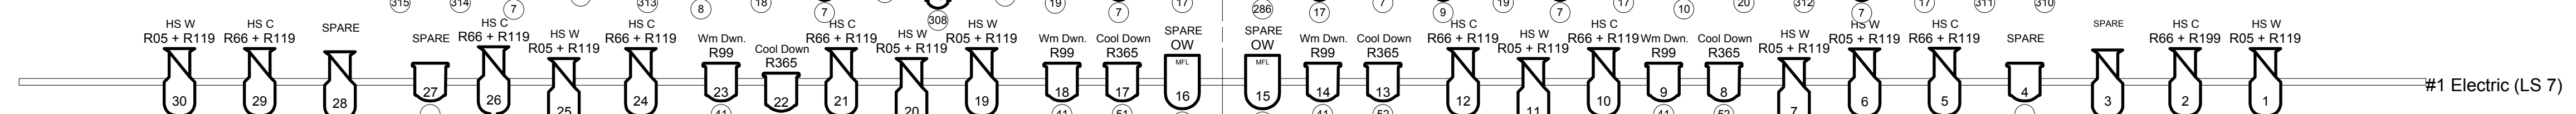
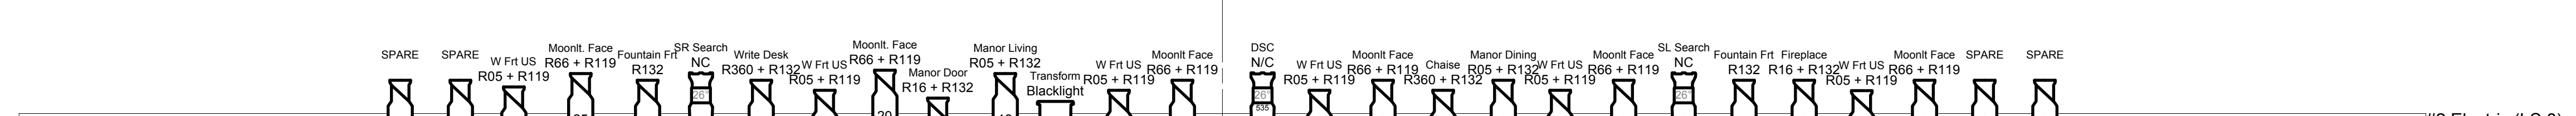
 
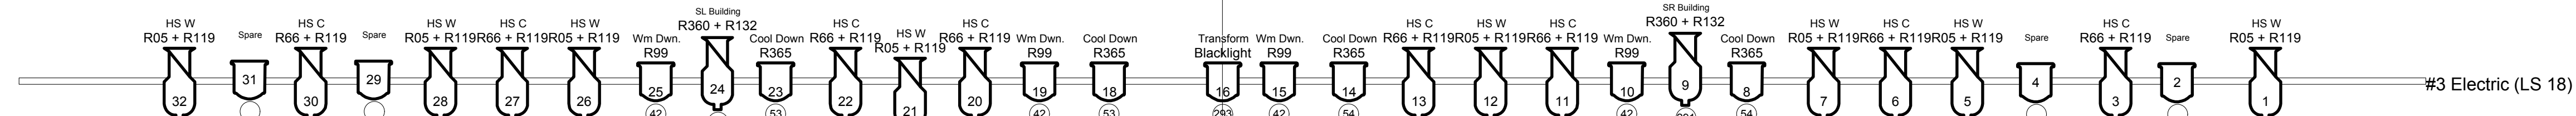
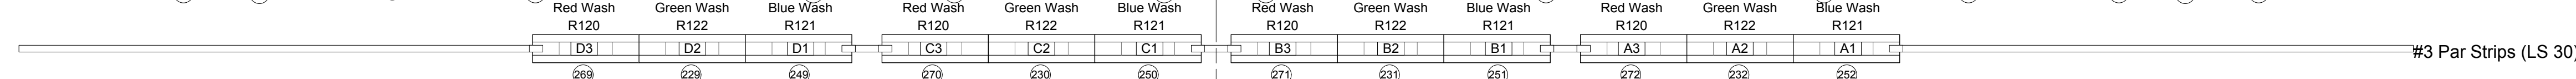
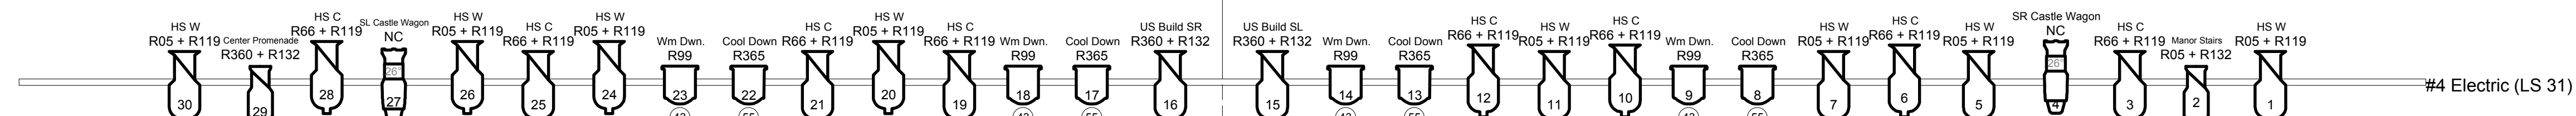
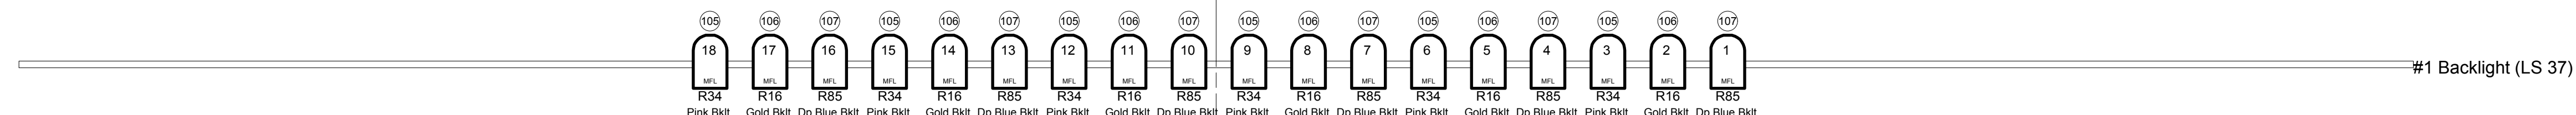
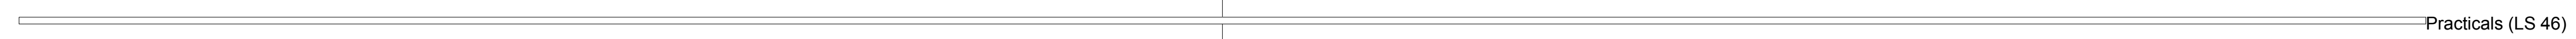
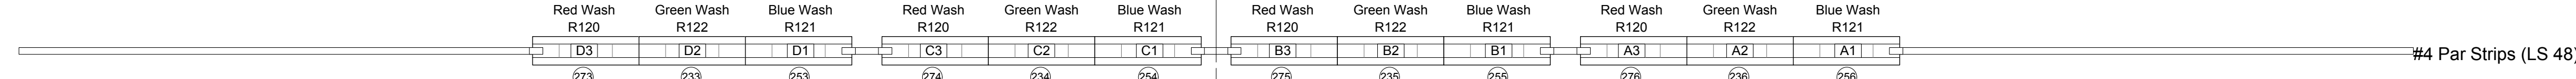
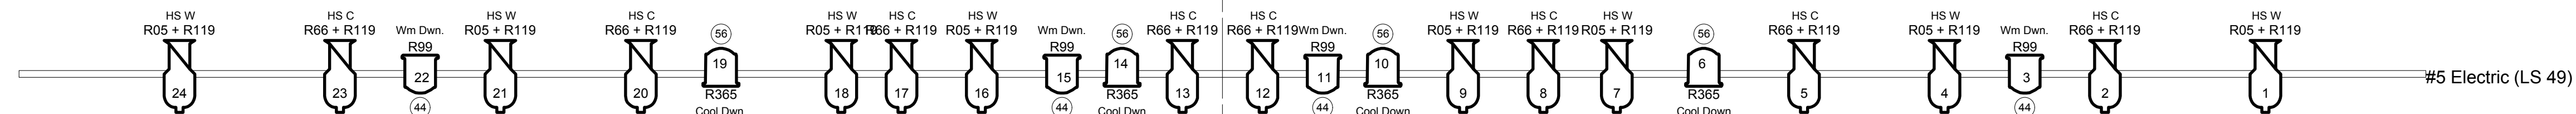
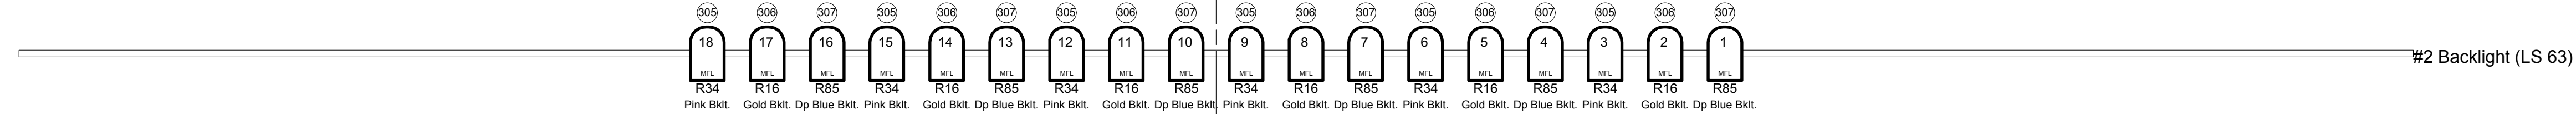
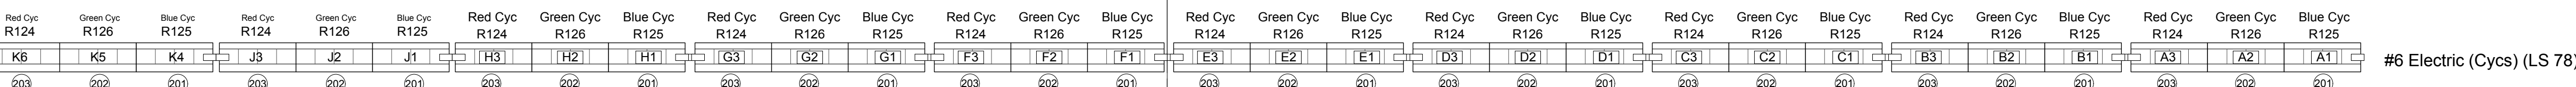



CYC

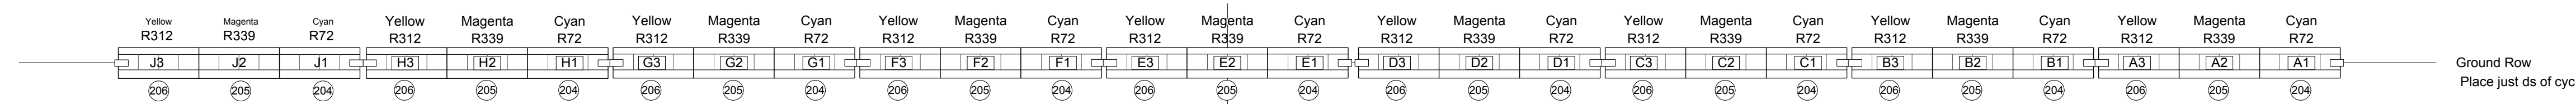


SR Ladder 5

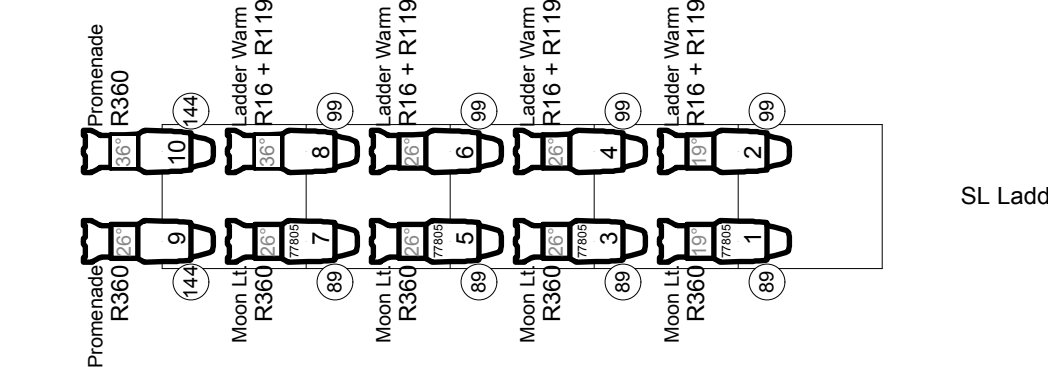


SR Ladder 4

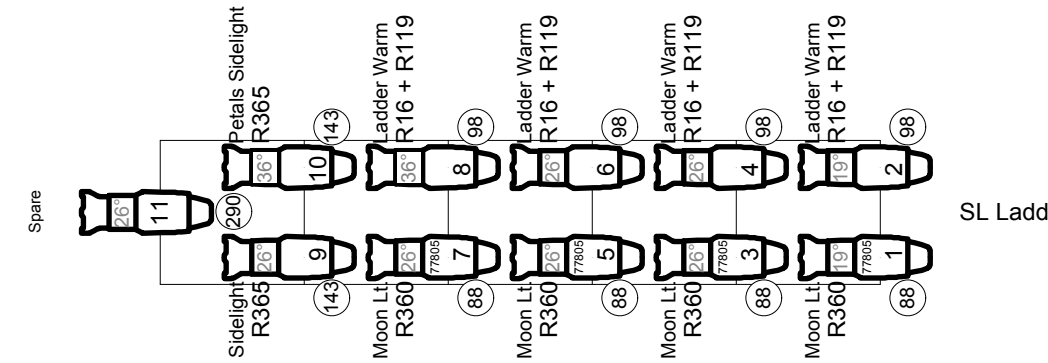

SR Ladder 3

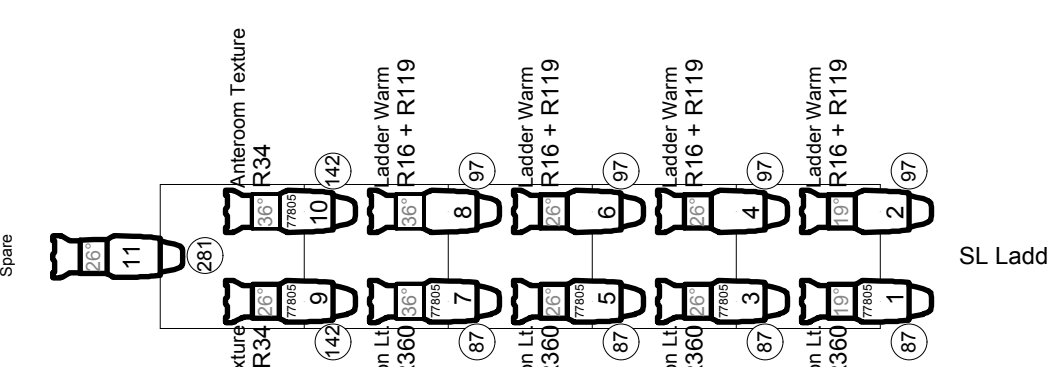


SR Ladder 2

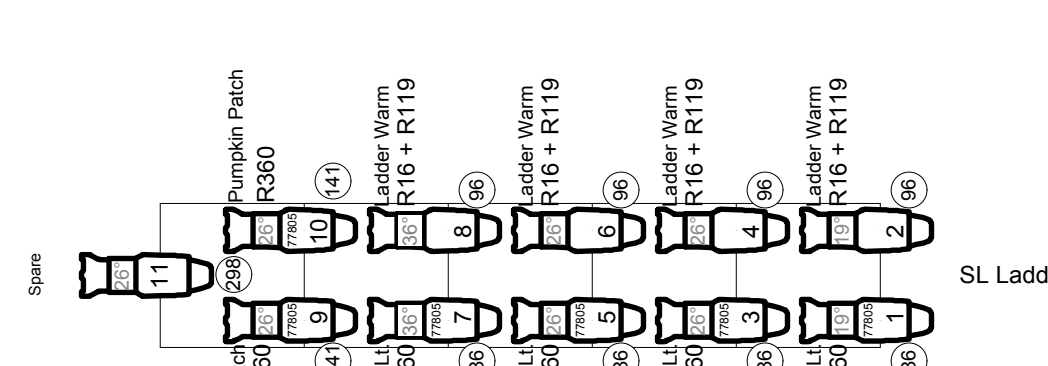

SR Ladder 1



SR Pocket Boom

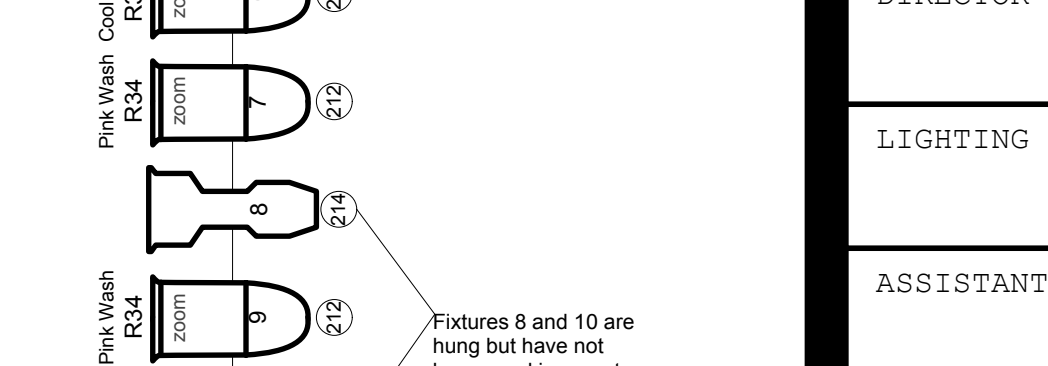


SR Box Boom

INSTRUMENTS

- Par 64 MFL - 1kw
- Berkey - 750w
- 8" Fresnels - 1kw
- Alt 360Q 6x12 - 750w
- Source 4 36deg
- Source 4 26deg
- Source 4 19deg
- Alt 360Q 6x9 - 750w
- Alt 360Q 6x22 - 750w
- StrandCentury 6x12 - 750w
- 12x12 Axial - 1kw
- Colortran Zoom - 1kw
- Source 4 10deg - 750w
- 10x12 Axial - 1kw
- 8" Striplight
- 6" Cyc Light

LEGEND

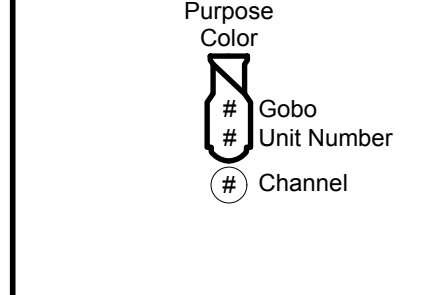

THIS DRAWING REPRESENTS VISUAL CONCEPTS AND CONSTRUCTION SUGGESTIONS ONLY. THE DESIGNER IS UNQUALIFIED TO DETERMINE THE ELECTRICAL OR STRUCTURAL APPROPRIATENESS OF THIS DESIGN AND WILL NOT ASSUME THE RESPONSIBILITY FOR IMPROPER ENGINEERING, CONSTRUCTION, OR USE. ALL MATERIALS AND CONSTRUCTION MUST MEET THE MOST STRINGENT LOCAL FIRE SAFETY CODES.

LIGHT PLOT	
VENUE	ARTPARK
PRODUCTION	CINDERELLA
DIRECTOR	RANDY KRAMER
LIGHTING DESIGNER	LYNNE M. KOSCIELNIAK
ASSISTANT TO THE LIGHTING DESIGNER	Dyan Burlingame
DRAWN BY	L. M. Koscielniak
SCALE	3/8" = 1'-0"
DATE	July 27, 2012