


2011 LAYOUT PLAN FOR CLEAR LAKE TOWNSHIP PARK

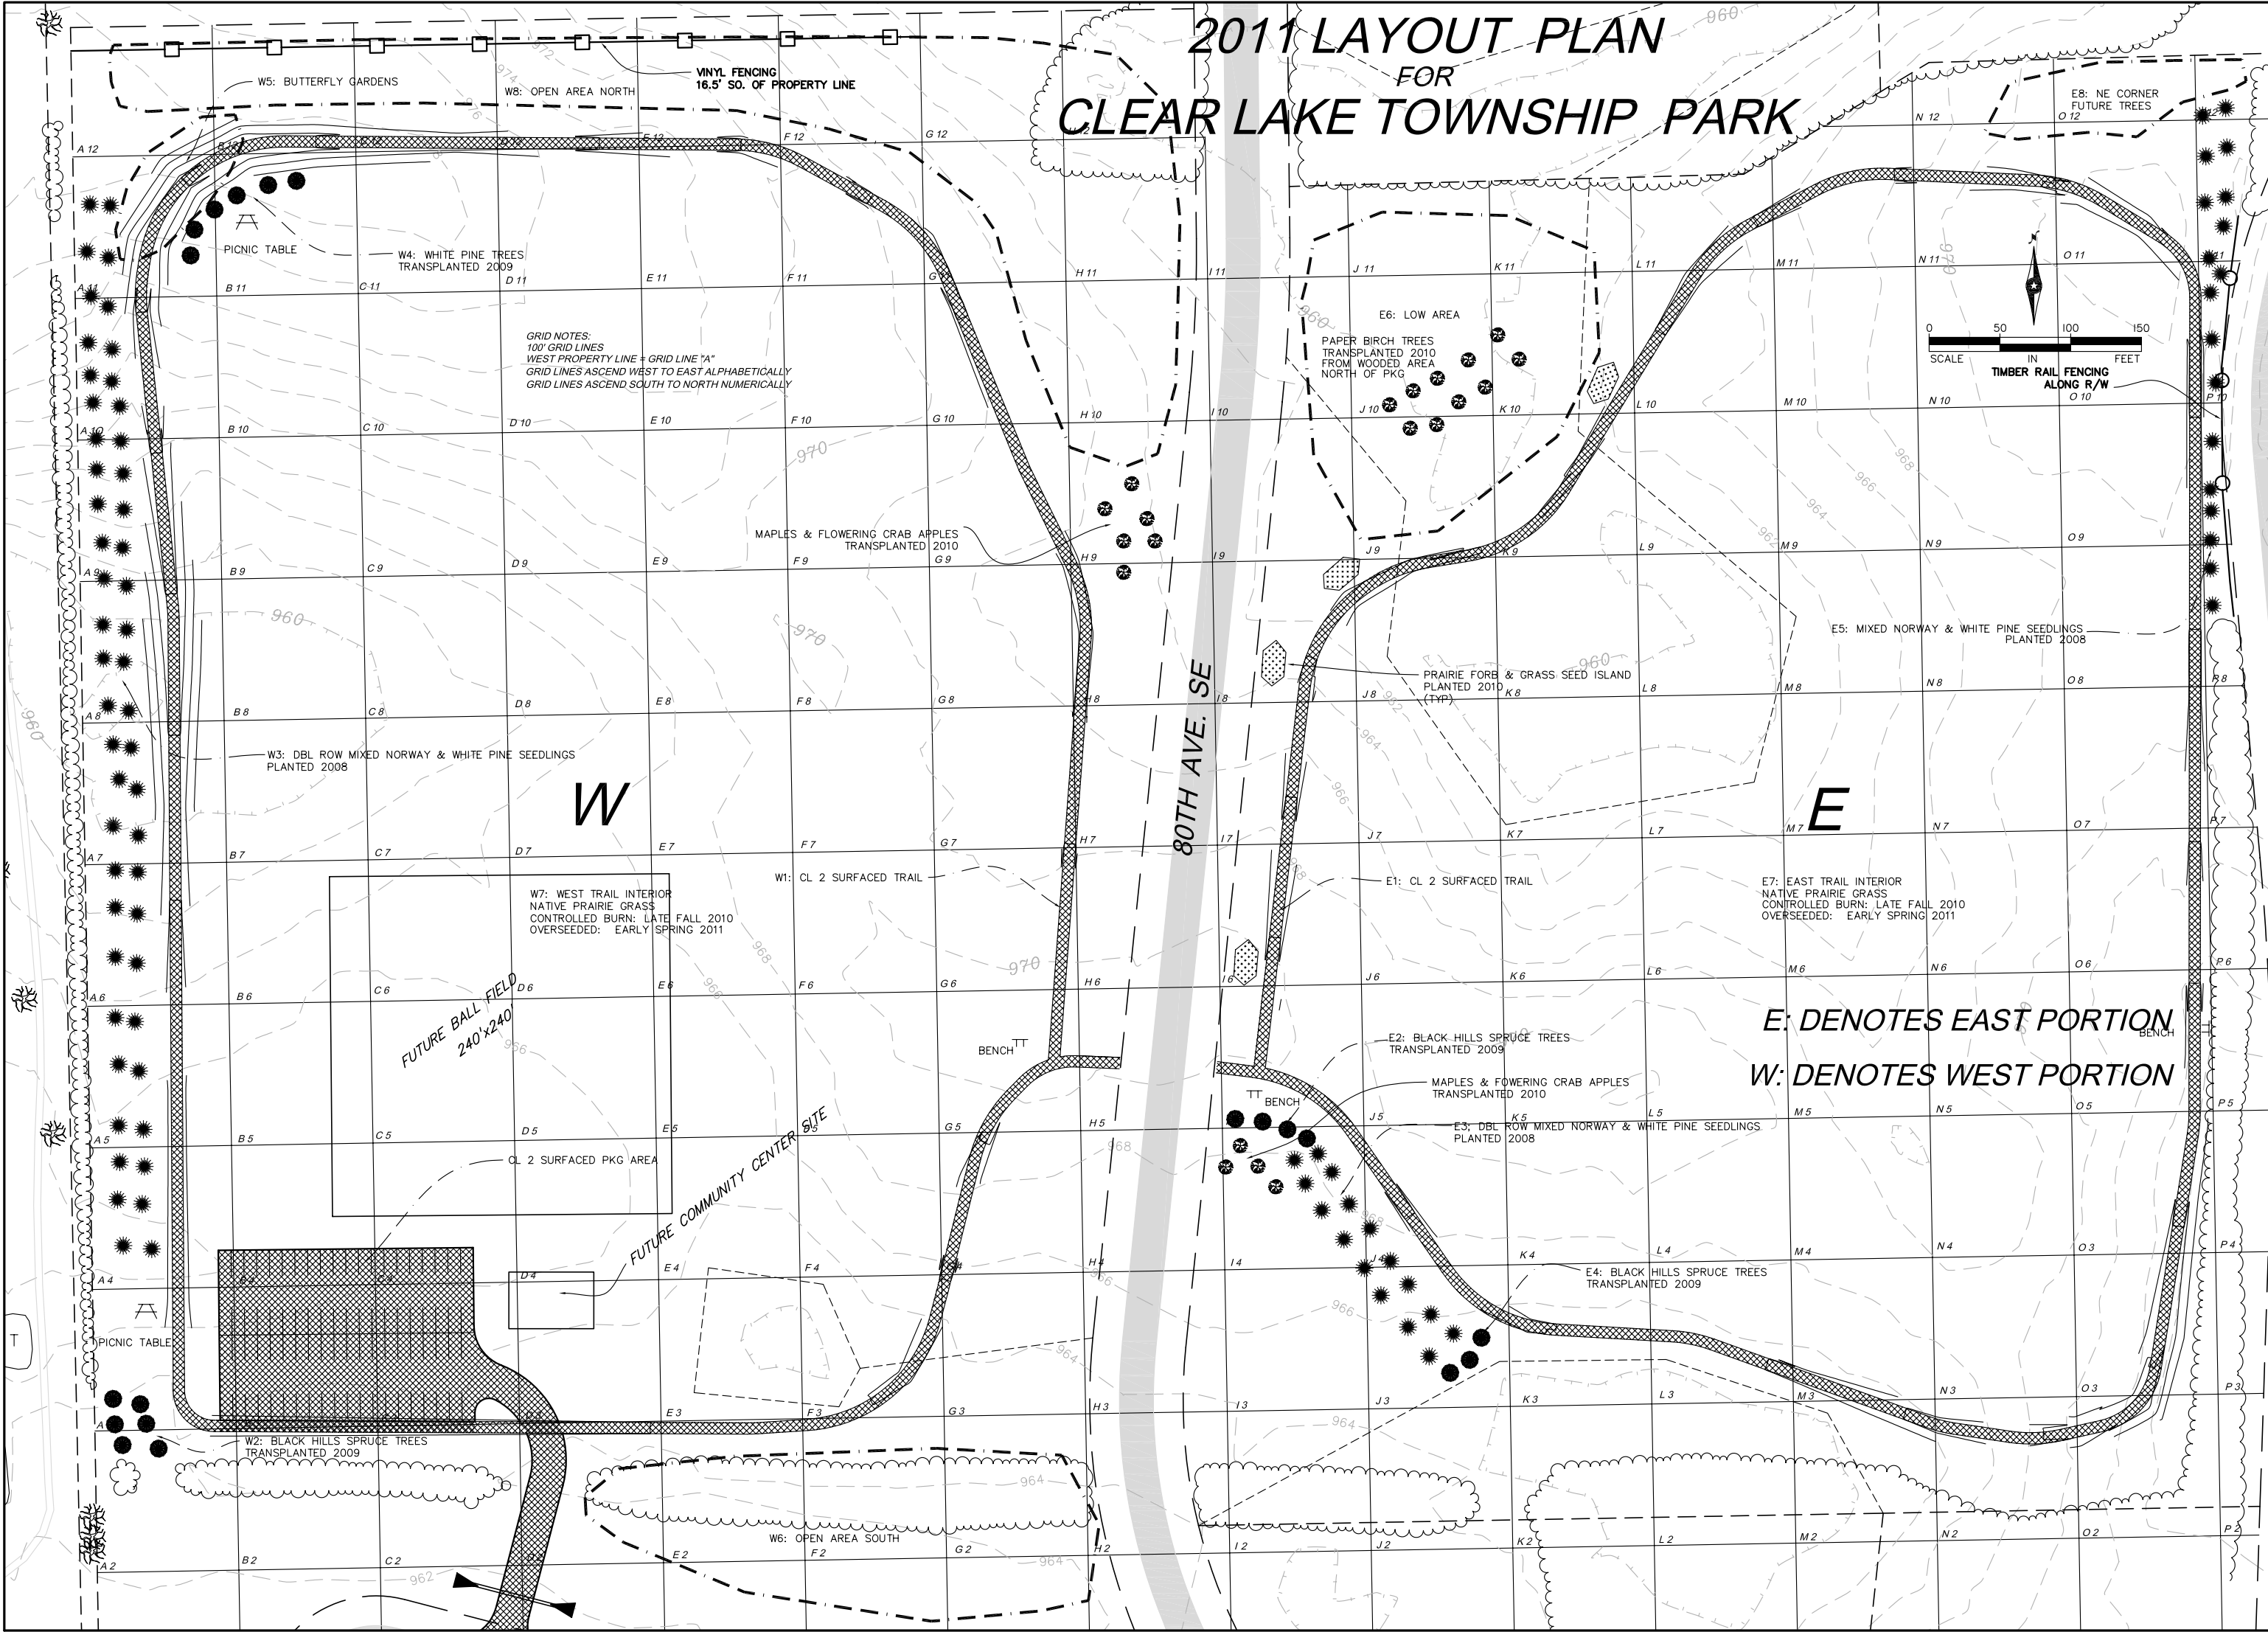

REV NO.	DATE	DESCRIPTION

DATE: 14 Jan 10
DESIGN BY: EYK
DRAWN BY: JRH/EYK
CHECKED BY: EYK
DWG FILE: 09park.dwg
FILE NO.: 06-0230.00

I hereby certify that this plan, specification, or report was prepared by me or under my direct supervision and that I am a duly Licensed Professional Engineer under the laws of the State of Minnesota.

Signed: T. VanderEyk
Date: _____
Reg. No. 19914

BOGART, PEDERSON & ASSOCIATES, INC.
LAND SURVEYING
CIVIL ENGINEERING
MAPPING
1076 1ST STREET, BECKER, MN 55306
TEL: 763 262 6822 FAX: 763 262 8844

**CLEAR LAKE TOWNSHIP
SHERBURNE COUNTY, MN
PARK LAYOUT**

SHEET NO.
1

1