


2020

3069

3052Twin PRAIRIE

3030 Slider

12x20 Concrete Patio

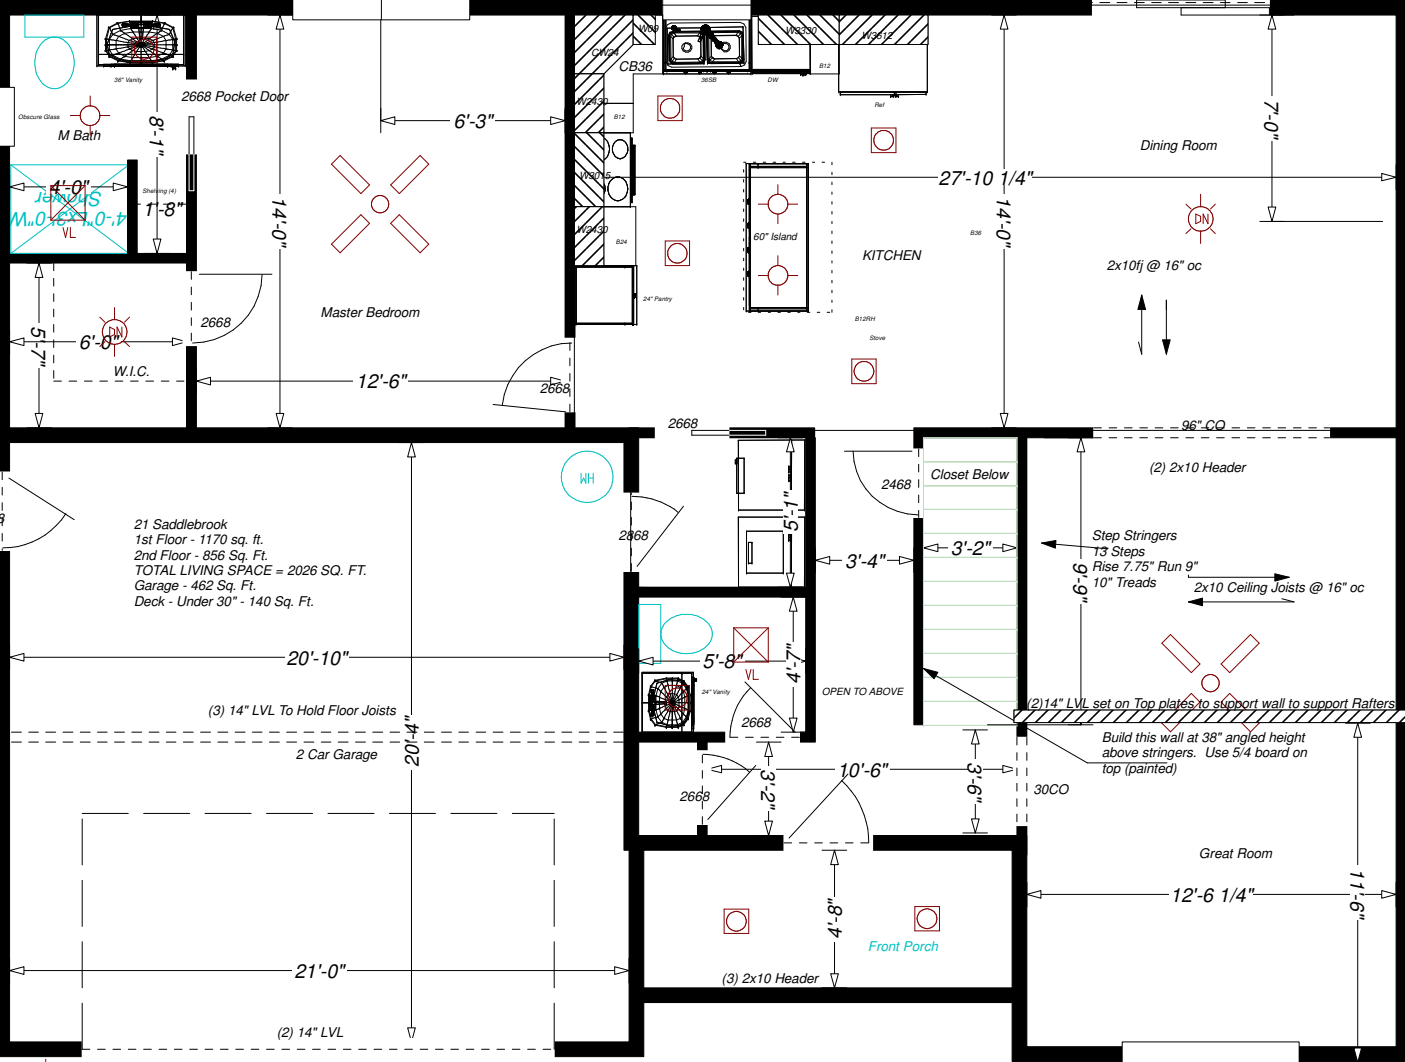

3052 TWIN