
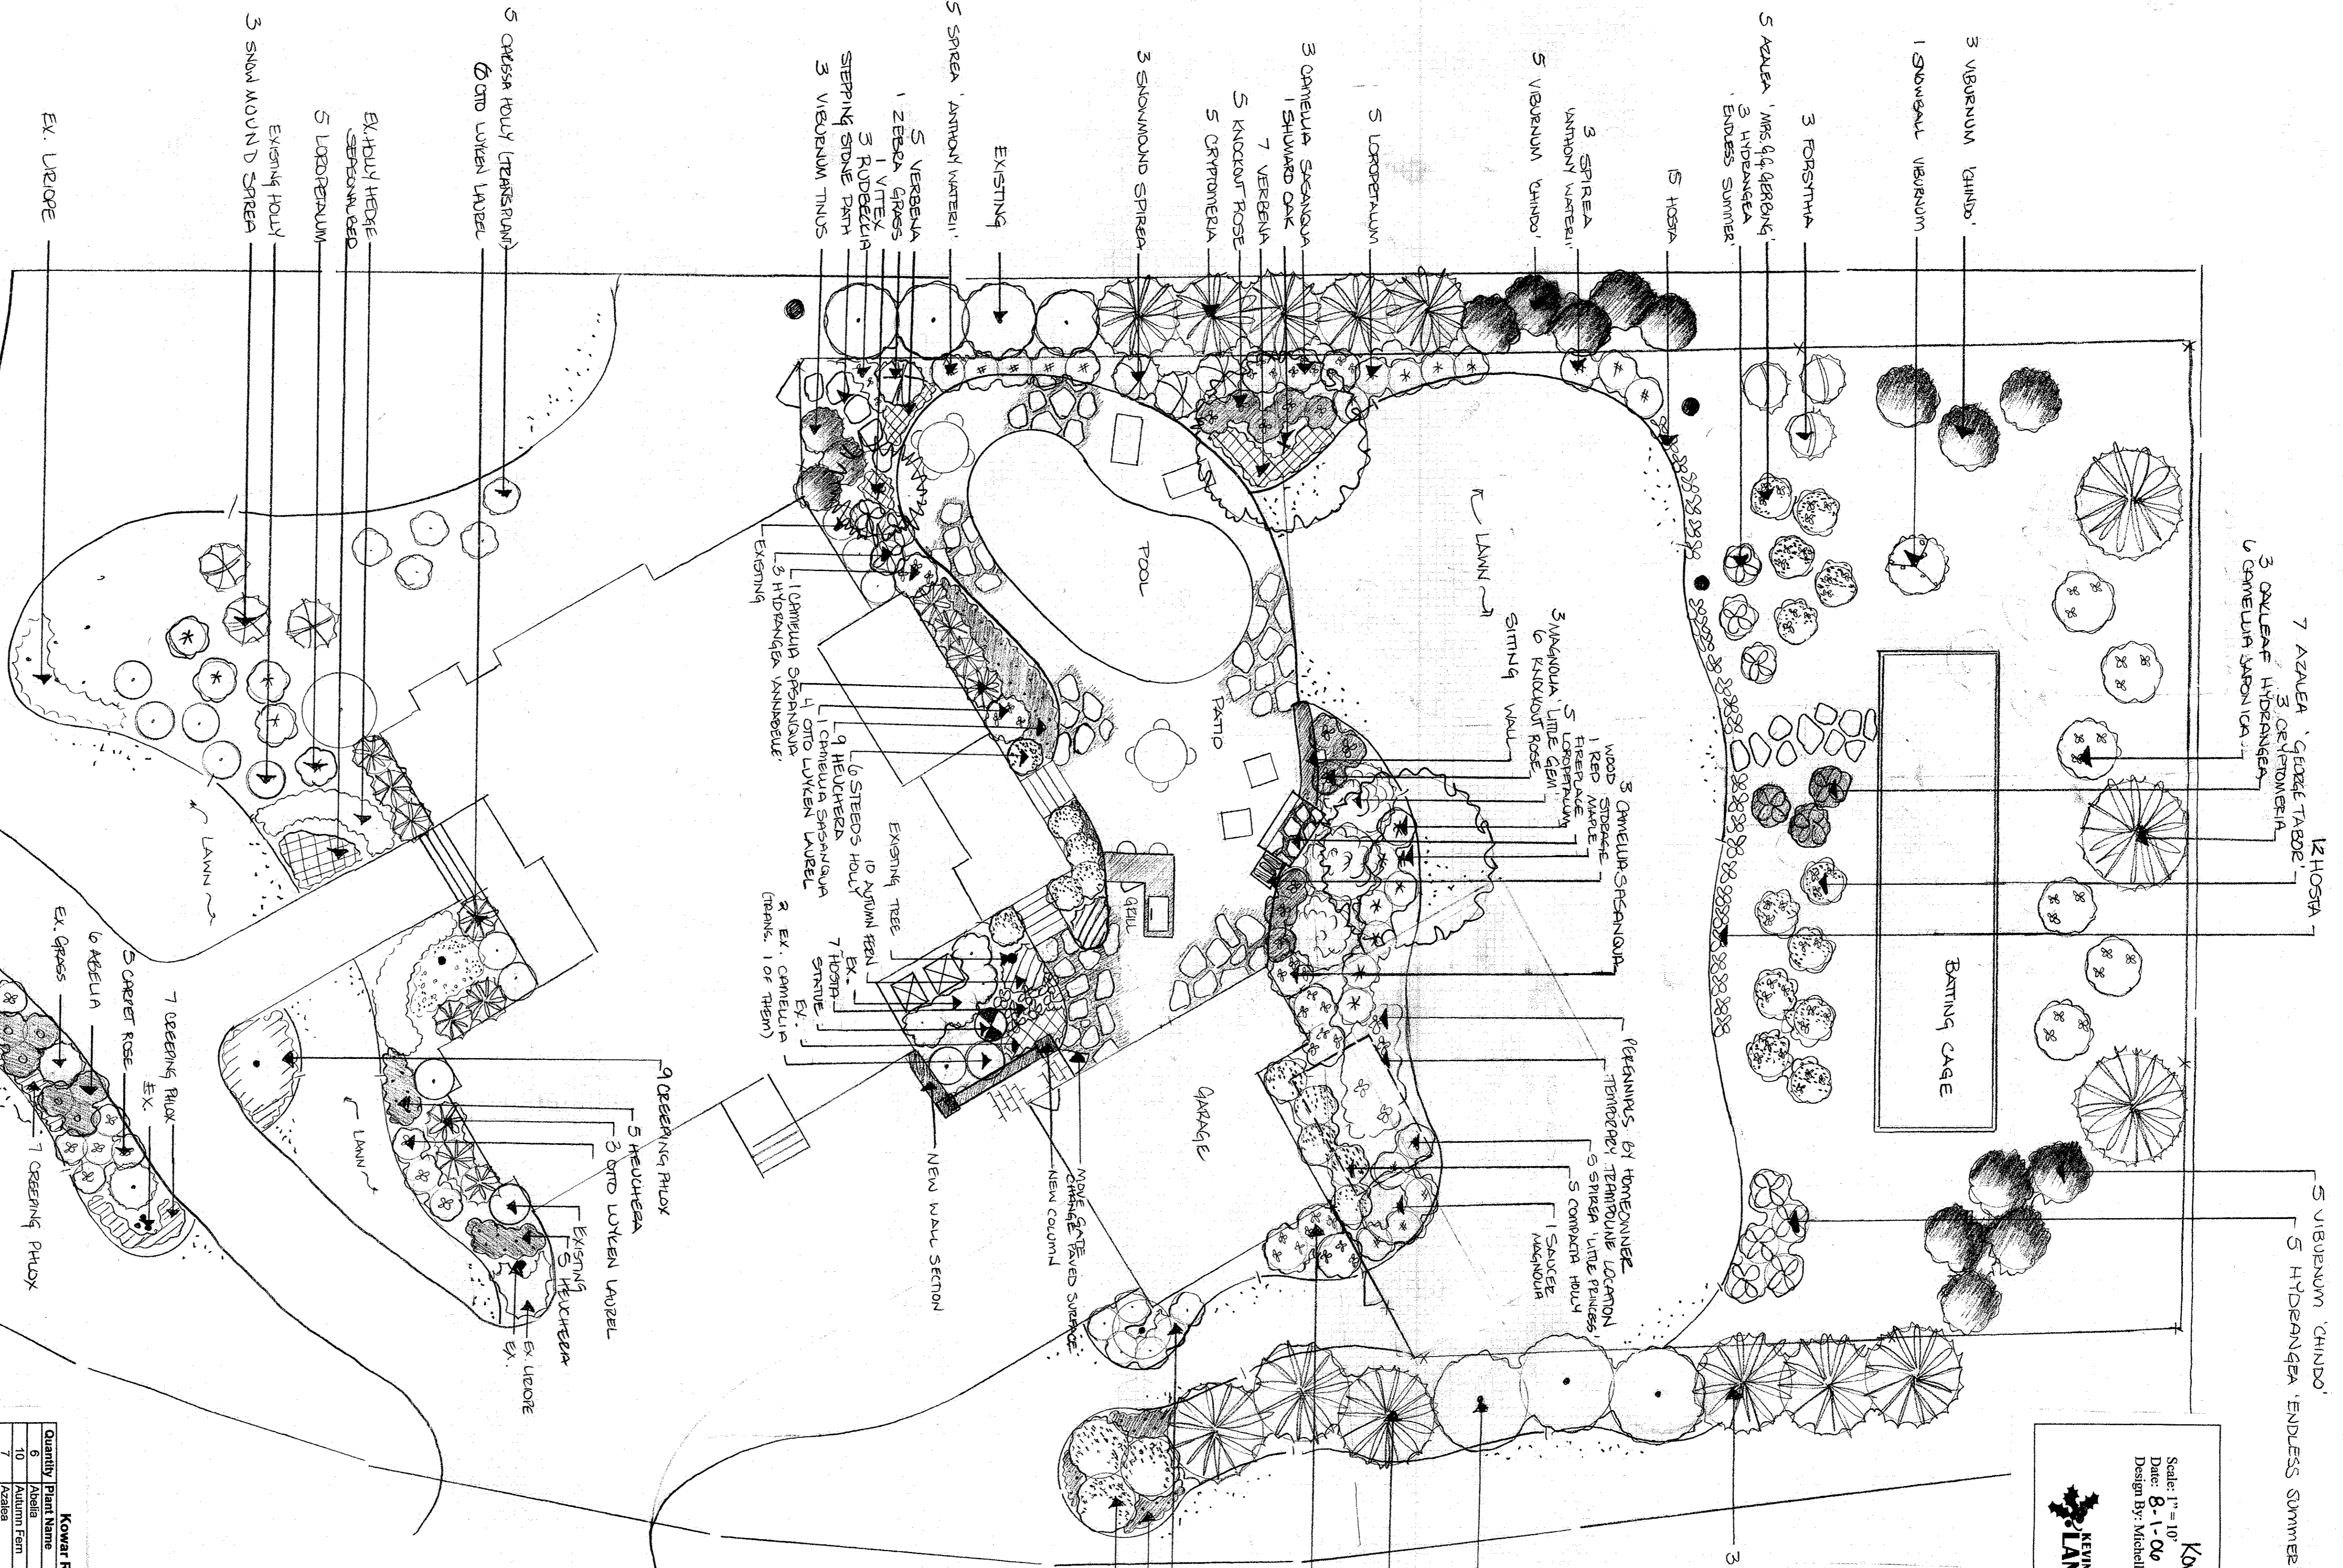


**Kevin James Landscape, Inc.**  
 Scale: 1" = 10'  
 Date: 8-1-06  
 Design By: Michelle Edens Long



Kevin James Landscape, Inc.  
 Design Agreement  
 This design is sole property of Kevin James Landscape, Inc. and may not be duplicated or installed by anyone other than Kevin James Landscape, Inc.  
 The design must be surrendered upon request. Failure to do so or installation of design by anyone other than Kevin James Landscape, Inc. will result in an appropriate design fee.



**Kevin Residence Plant List**

Quantity	Plant Name	Variety	Minimum Size
6	Azalea	Kelley'scope	3 Gallon
10	Autumn Fern		1 Gallon
7	Azalea	George Tabor	3 Gallon
6	Azalea	Mrs. G.G. Gortling	3 Gallon
6	Camellia japonica	Kramer's Supreme	7 Gallon
11	Camellia sasanqua	Violet & Showa no sake	7 Gallon
10	Garage Rose	Pink	3 Gallon
20	Creeping Phlox	Pink	3 Gallon
5	Hydrangea		1 Pint
3	Hydrangea japonica		3 Gallon
3	Hydrangea		3 Gallon
28	Heuchera	Palace Purple	11 Quart
3	Holly	Emily Bruner	6" - 7"
32	Holly	Francis Williams	1 Gallon
3	Hydrangea	Annabelle	3 Gallon
8	Hydrangea	Endless Summer	3 Gallon
11	Knockout Rose	Red	3 Gallon
17	Loxopetalum chinensis	Ruby	3 Gallon
3	Madroña	Little Gem	3 Gallon
3	Manfredi Hydrangea	Alce	6" - 7"
13	Manfredi Hydrangea	Alce	3 Gallon
1	Red Maple	October Glory	2" B & B
3	Rudbeckia	Goldstrum	11 Quart
1	Saucer Magnolia		15 Gallon
1	Shumard Oak	2" B & B	7 Gallon
1	Snowball Viburnum		3 Gallon
6	Snowmound Spirea	Anthony Waterli	3 Gallon
8	Spirea	Little Princess	3 Gallon
5	Spirea		3 Gallon
6	Spirea Holly	Parade Homestead	3 Gallon
17	Spirea	Chips	7 Gallon
13	Viburnum	Spring Bouquet	17 Gallon
3	Viburnum tinus		15 Gallon
1	Wick		3 Gallon
1	Zebra Grass		3 Gallon