


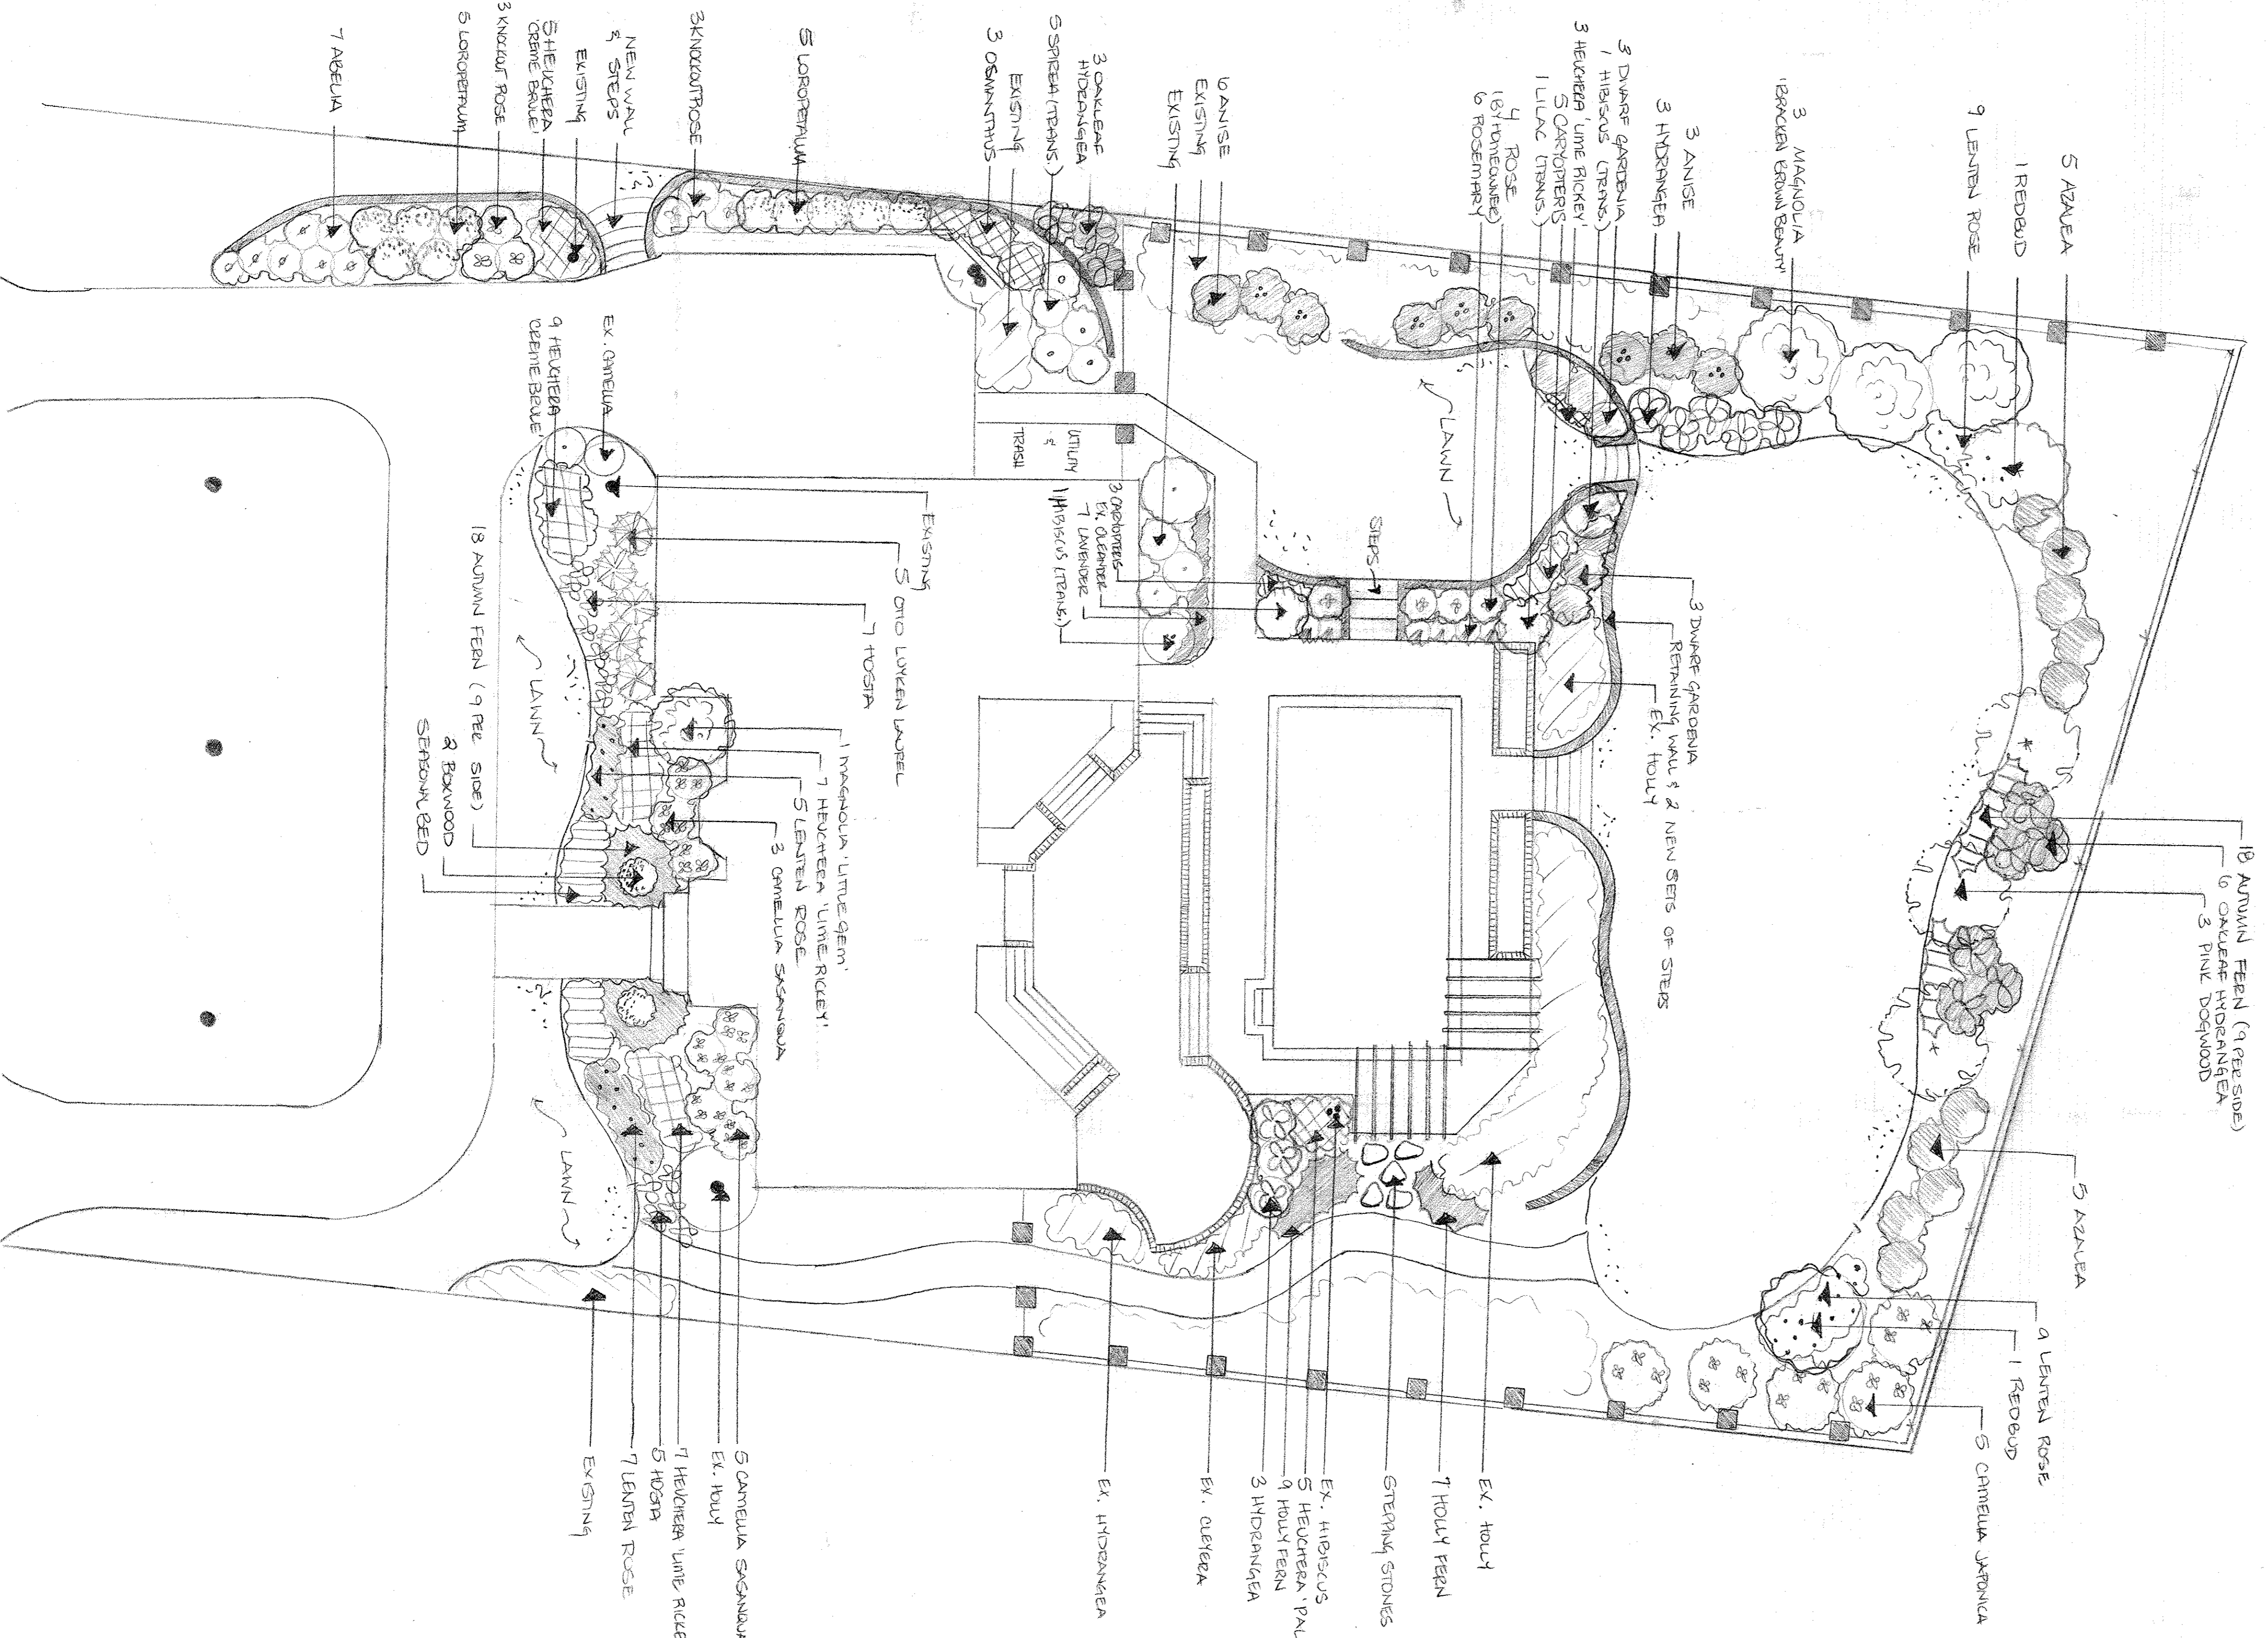

Kevin James Landscape, Inc.
 Design Agreement
 This design is sole property of Kevin James Landscape, Inc. and may not be duplicated or installed by anyone other than Kevin James Landscape, Inc.
 The design must be surrendered upon request. Failure to do so or installation of design by anyone other than Kevin James Landscape, Inc. will result in an appropriate design fee.



Cowell Residence Plant List

Plant Name	Variety	Minimum Size	Quantity
Abelia	Ward Grass	3 Gallon	7
Anise		5 Gallon	9
Autumn Fern		1 Gallon	36
Azalea	George Jabor	3 Gallon	10
Boxwood	Winter Gem	5 Gallon	2
Camellia Japonica	Kramer's Supreme	7 Gallon	5
Camellia sasanqua	Shi Shi Gashira	7 Gallon	8
Canoyperis	Longwood Blue	1 Gallon	8
Dwarf Gardenia	Klein's Hardy	3 Gallon	6
Heuchera	Crème Brule'	1 Quart	14
Heuchera	Lime Ricky	1 Quart	17
Holly Fern	Palace Purple	1 Quart	5
Hosta	Frances Williams	1 Gallon	16
Hydrangea	Endless Summer	1 Gallon	12
Knockout Rose	Red	3 Gallon	6
Lavender	Wilsted	3 Gallon	6
Lenten Rose	Royal Heritage	1 Gallon	7
Corpedalum chinensis	Ruby	3 Gallon	30
Magnolia	Bracken Brown Beauty	3 Gallon	10
Magnolia	Little Gem	6" - 7"	3
Oakleaf Hydrangea	Alice	3 Gallon	1
Osmantbus fragrans		7 Gallon	9
Oto Lyken Laurel		5 Gallon	3
Pink Dogwood		6" - 7"	5
Redbud	Forest Pansy	6" - 7"	3
Rose	By Homeowner	8" - 7"	2
Rosemary		3 Gallon	4
		1 Gallon	6