

Architect:



ITEMS SHOWN ARE DIAGRAMMATIC AND ARE SHOWN FOR THE LIMITED PURPOSE OF INDICATING PROPOSED LOCATIONS OF THE DESIGN. CONTRACTORS SHALL PROVIDE WORK IN ACCORDANCE WITH ALL APPLICABLE CODES AND REGULATIONS REQUIRED BY THE AUTHORITY HAVING JURISDICTION. CONTRACTOR SHALL COORDINATE THE INSTALLATION OF NEW SYSTEMS WITH EXISTING SYSTEMS.

Thomas McInerney Architect reserves the right to determine a fair and equitable solution to any problems, mistakes, oversights or hidden damage. Please do not hesitate to phone our office at 319-331-0365, especially immediately upon discovery a conflict with the Scope of Work.

Please do not instinctively produce a solution or proceed with work that would result in a change order requiring reimbursement by the owner.

Any solutions outside this policy shall be with prior approval and will be at the franchisee's or contractor's expense.

Project :

Ironside
Apparel & Promotions Inc.

240 Prospect PL SW
Cedar Rapids, Iowa

Project number: 11.06

Note: © COPYRIGHT
UNAUTHORIZED COPYING,
DISCLOSURE OR CONSTRUCTION
WITHOUT WRITTEN PERMISSION
BY THOMAS MCINERNEY, ARCHITECT,
IS PROHIBITED.

Issue date:




Date	Description
2011.05.27	Permit Application
2011.06.24	Add Urinal
2011.07.01	Revisions - Permit
2011.07.24	Construction Drawings

Sheet Title:

Plans and Details

Sheet Number:

A-101

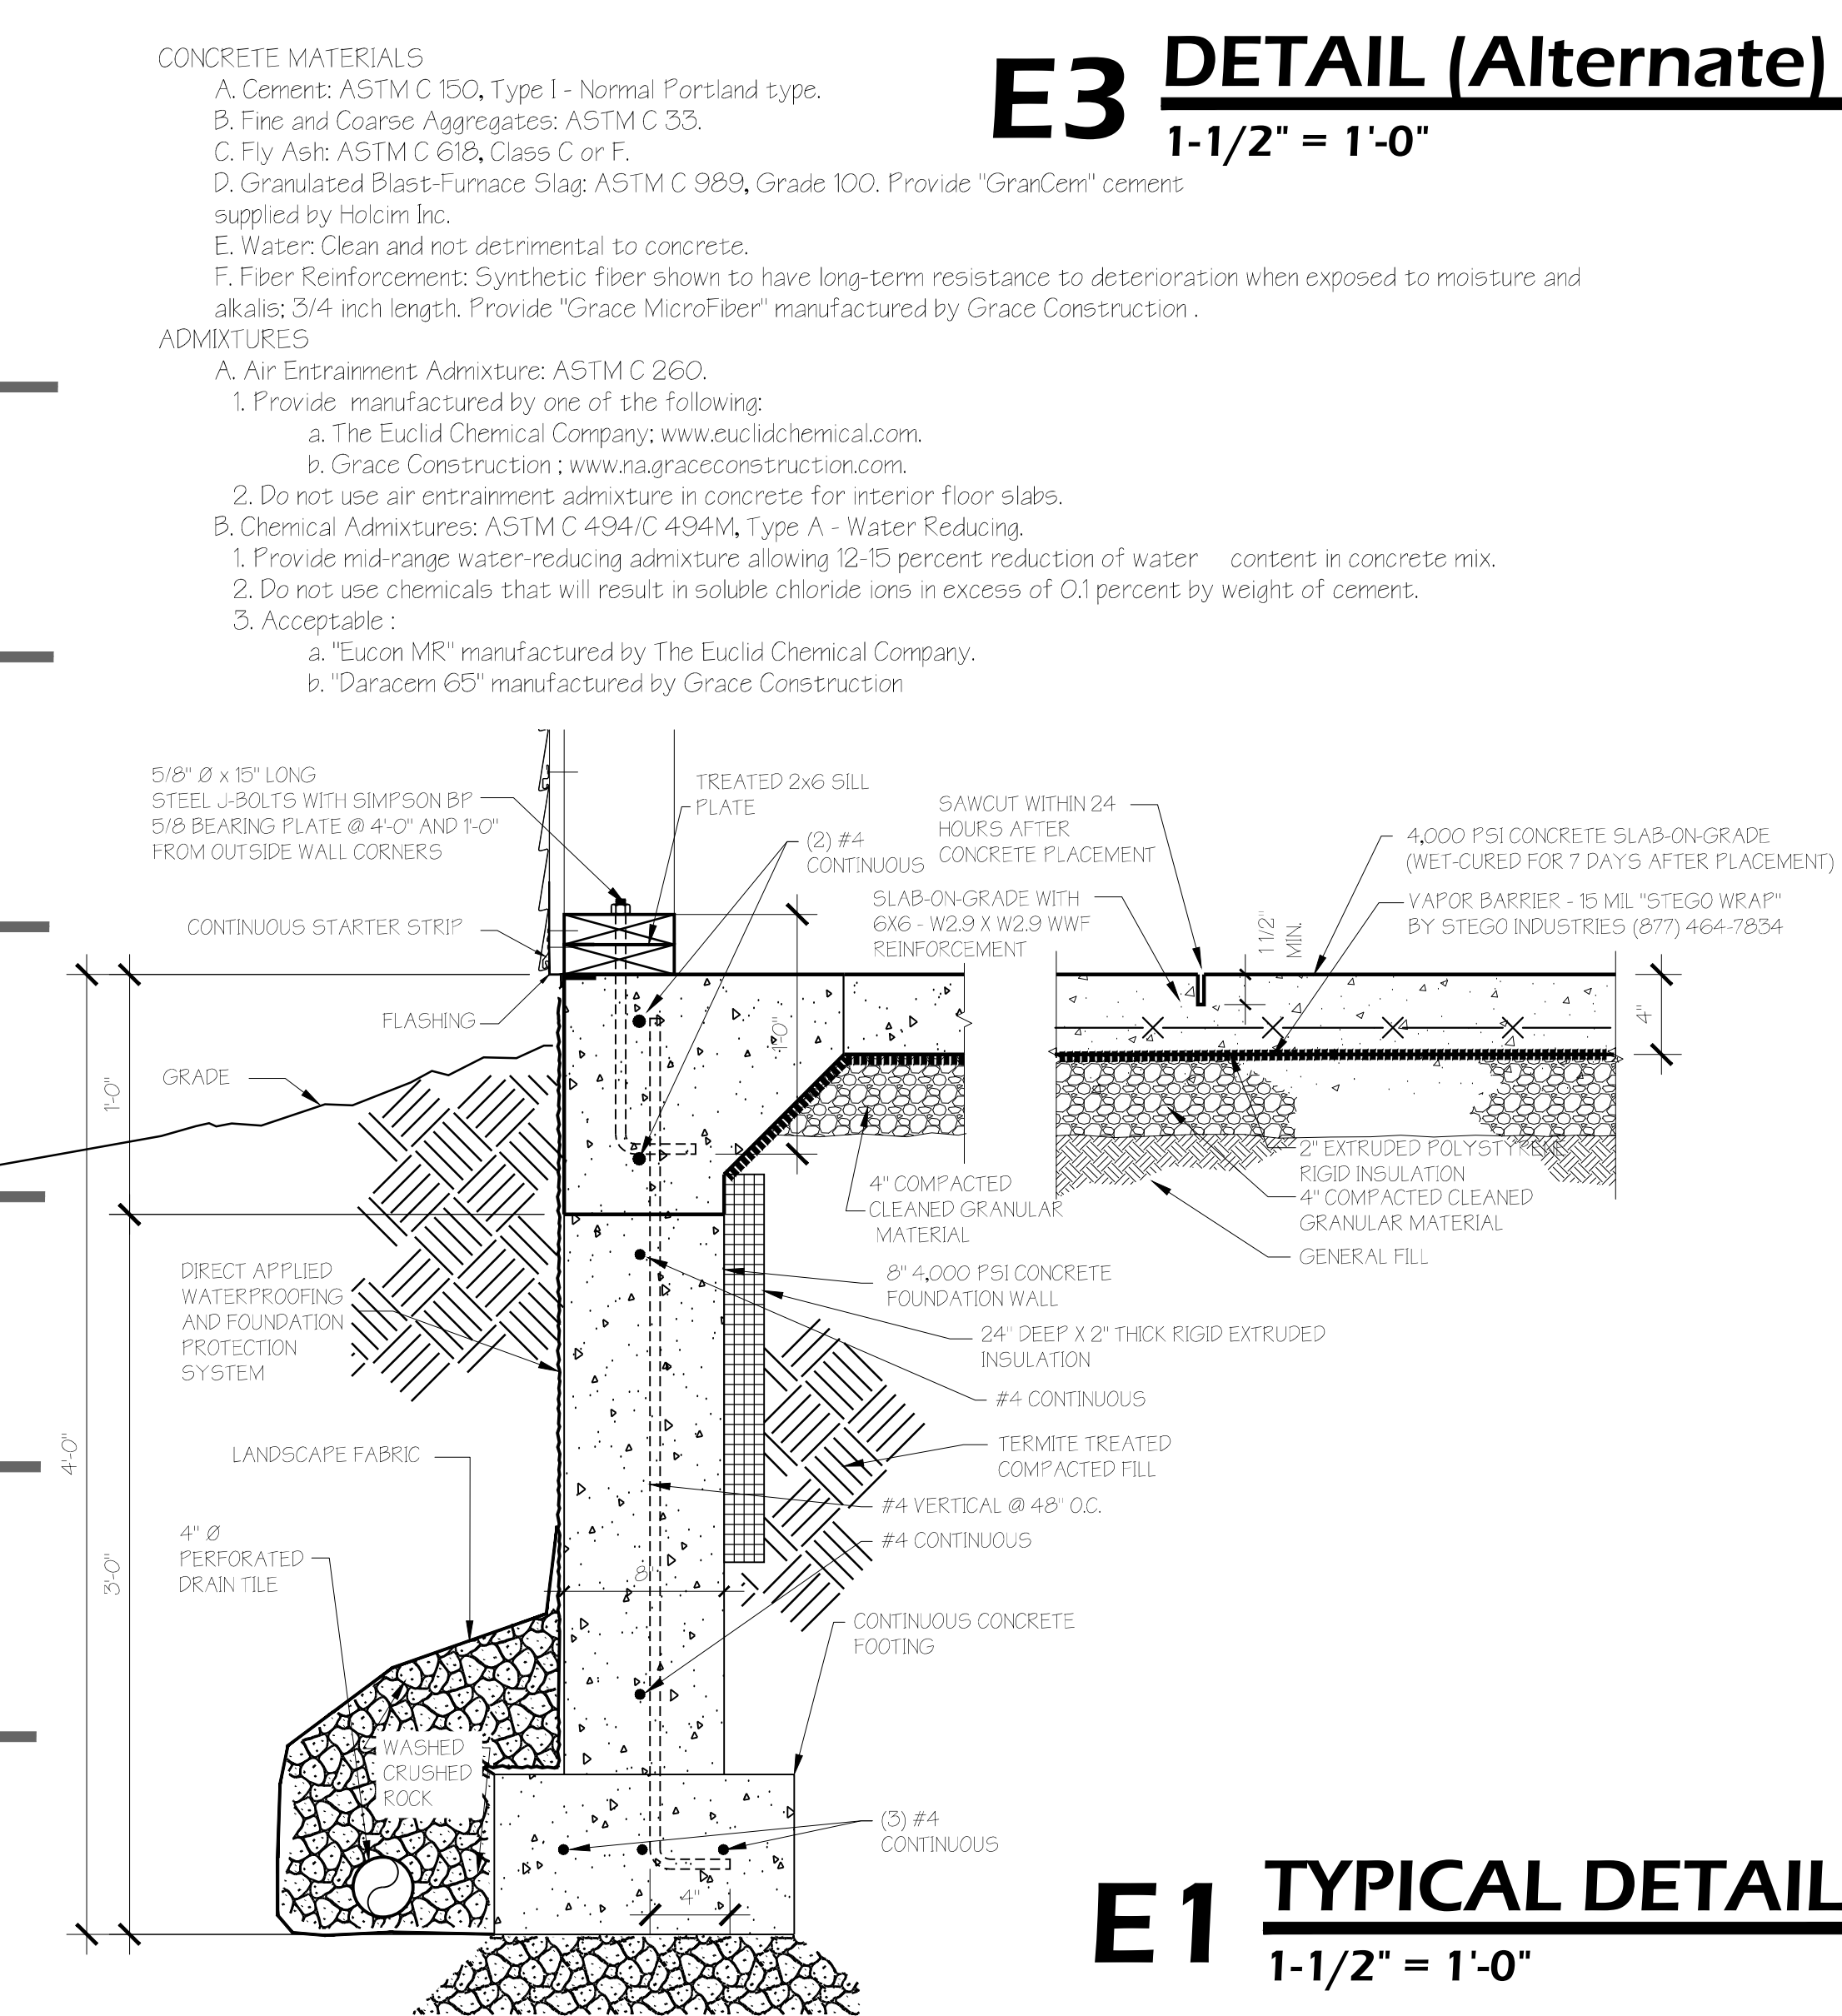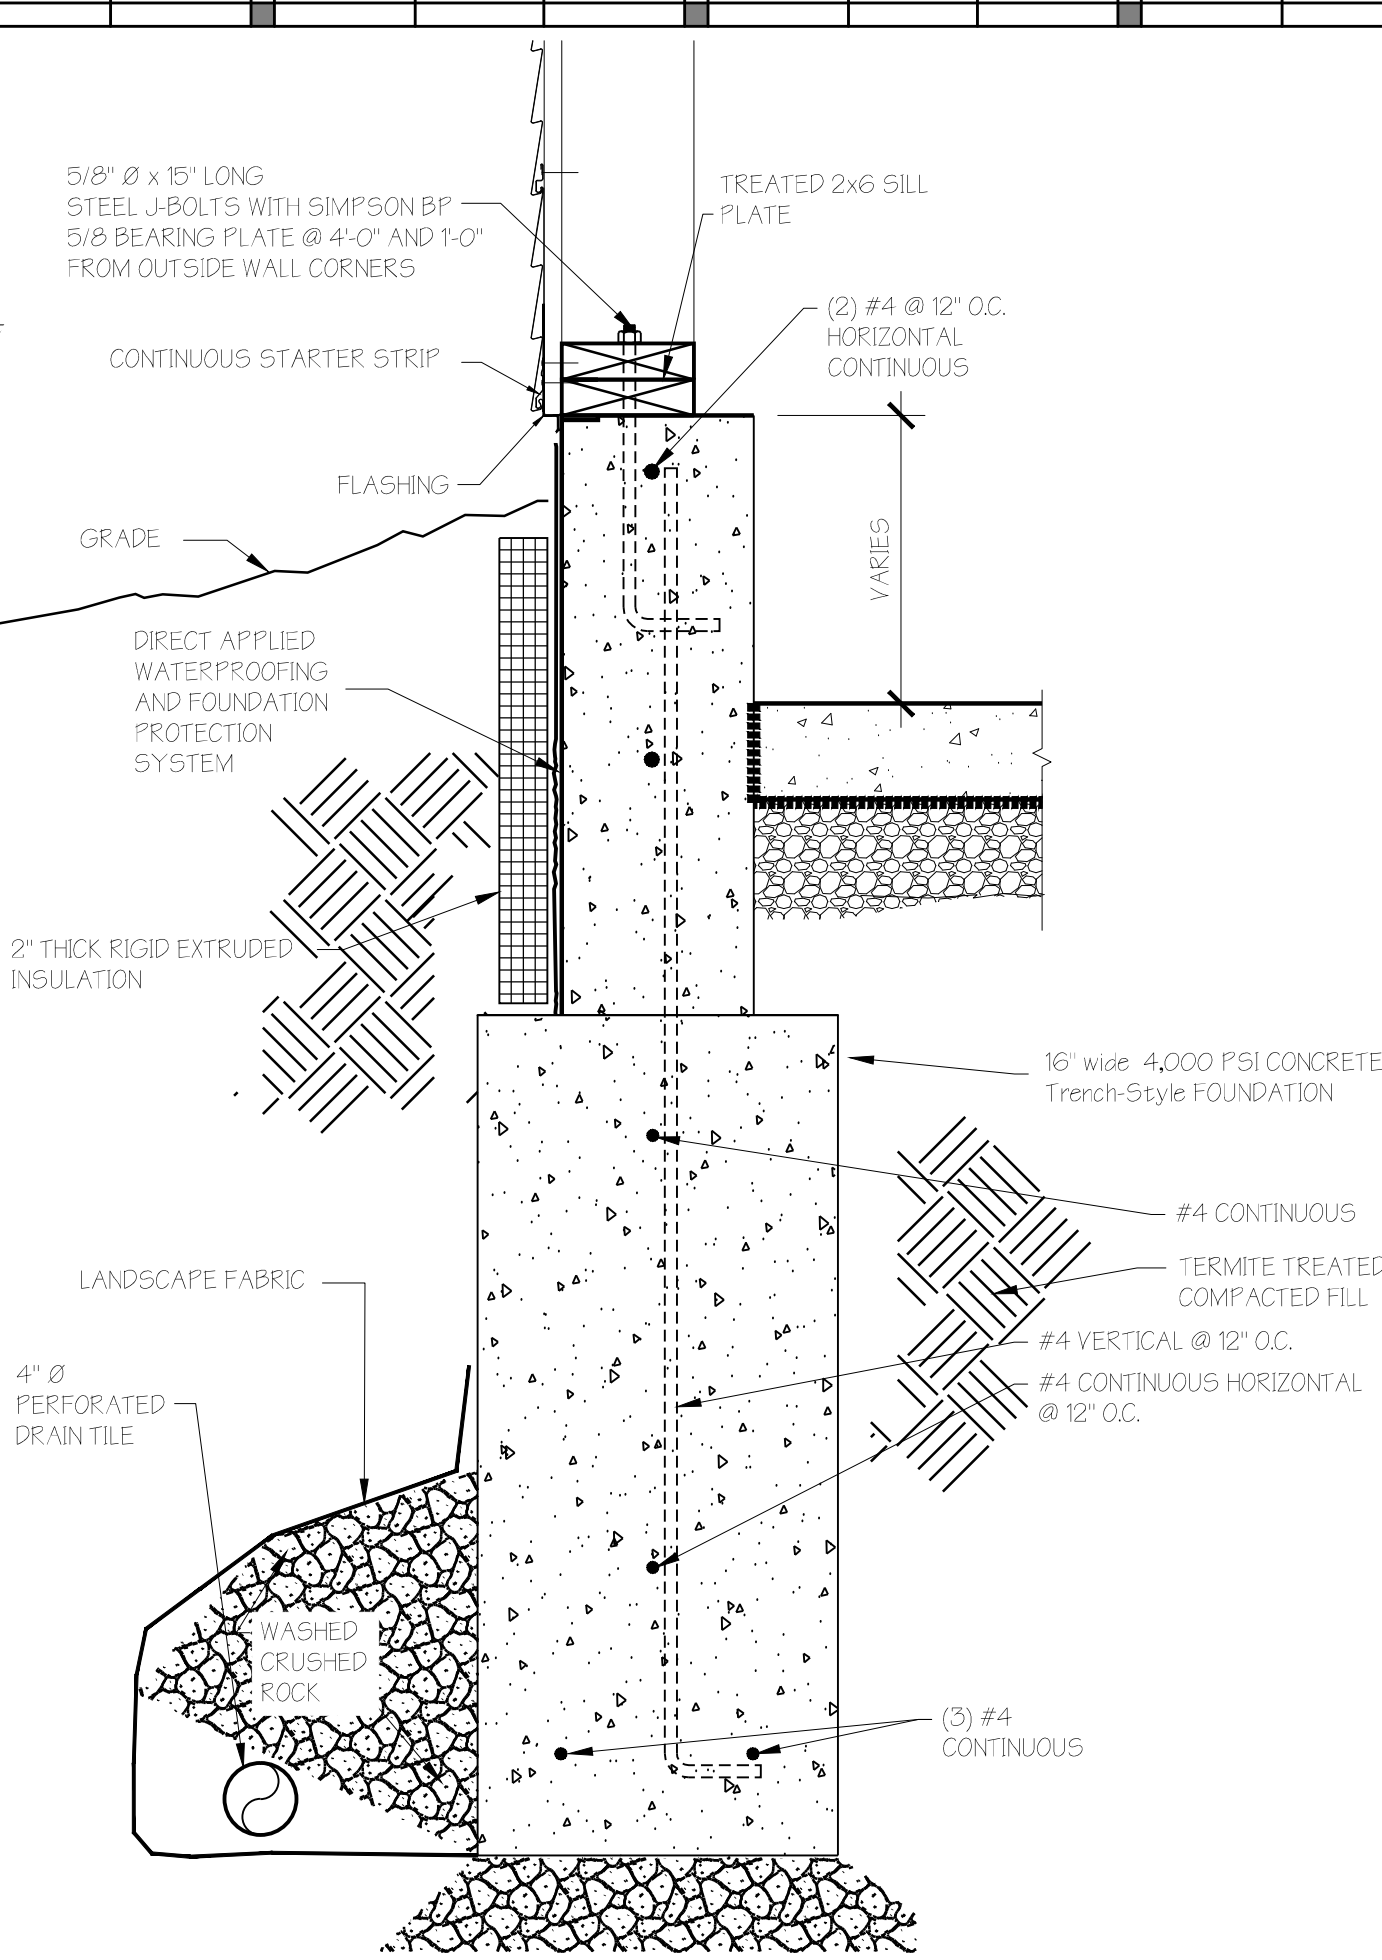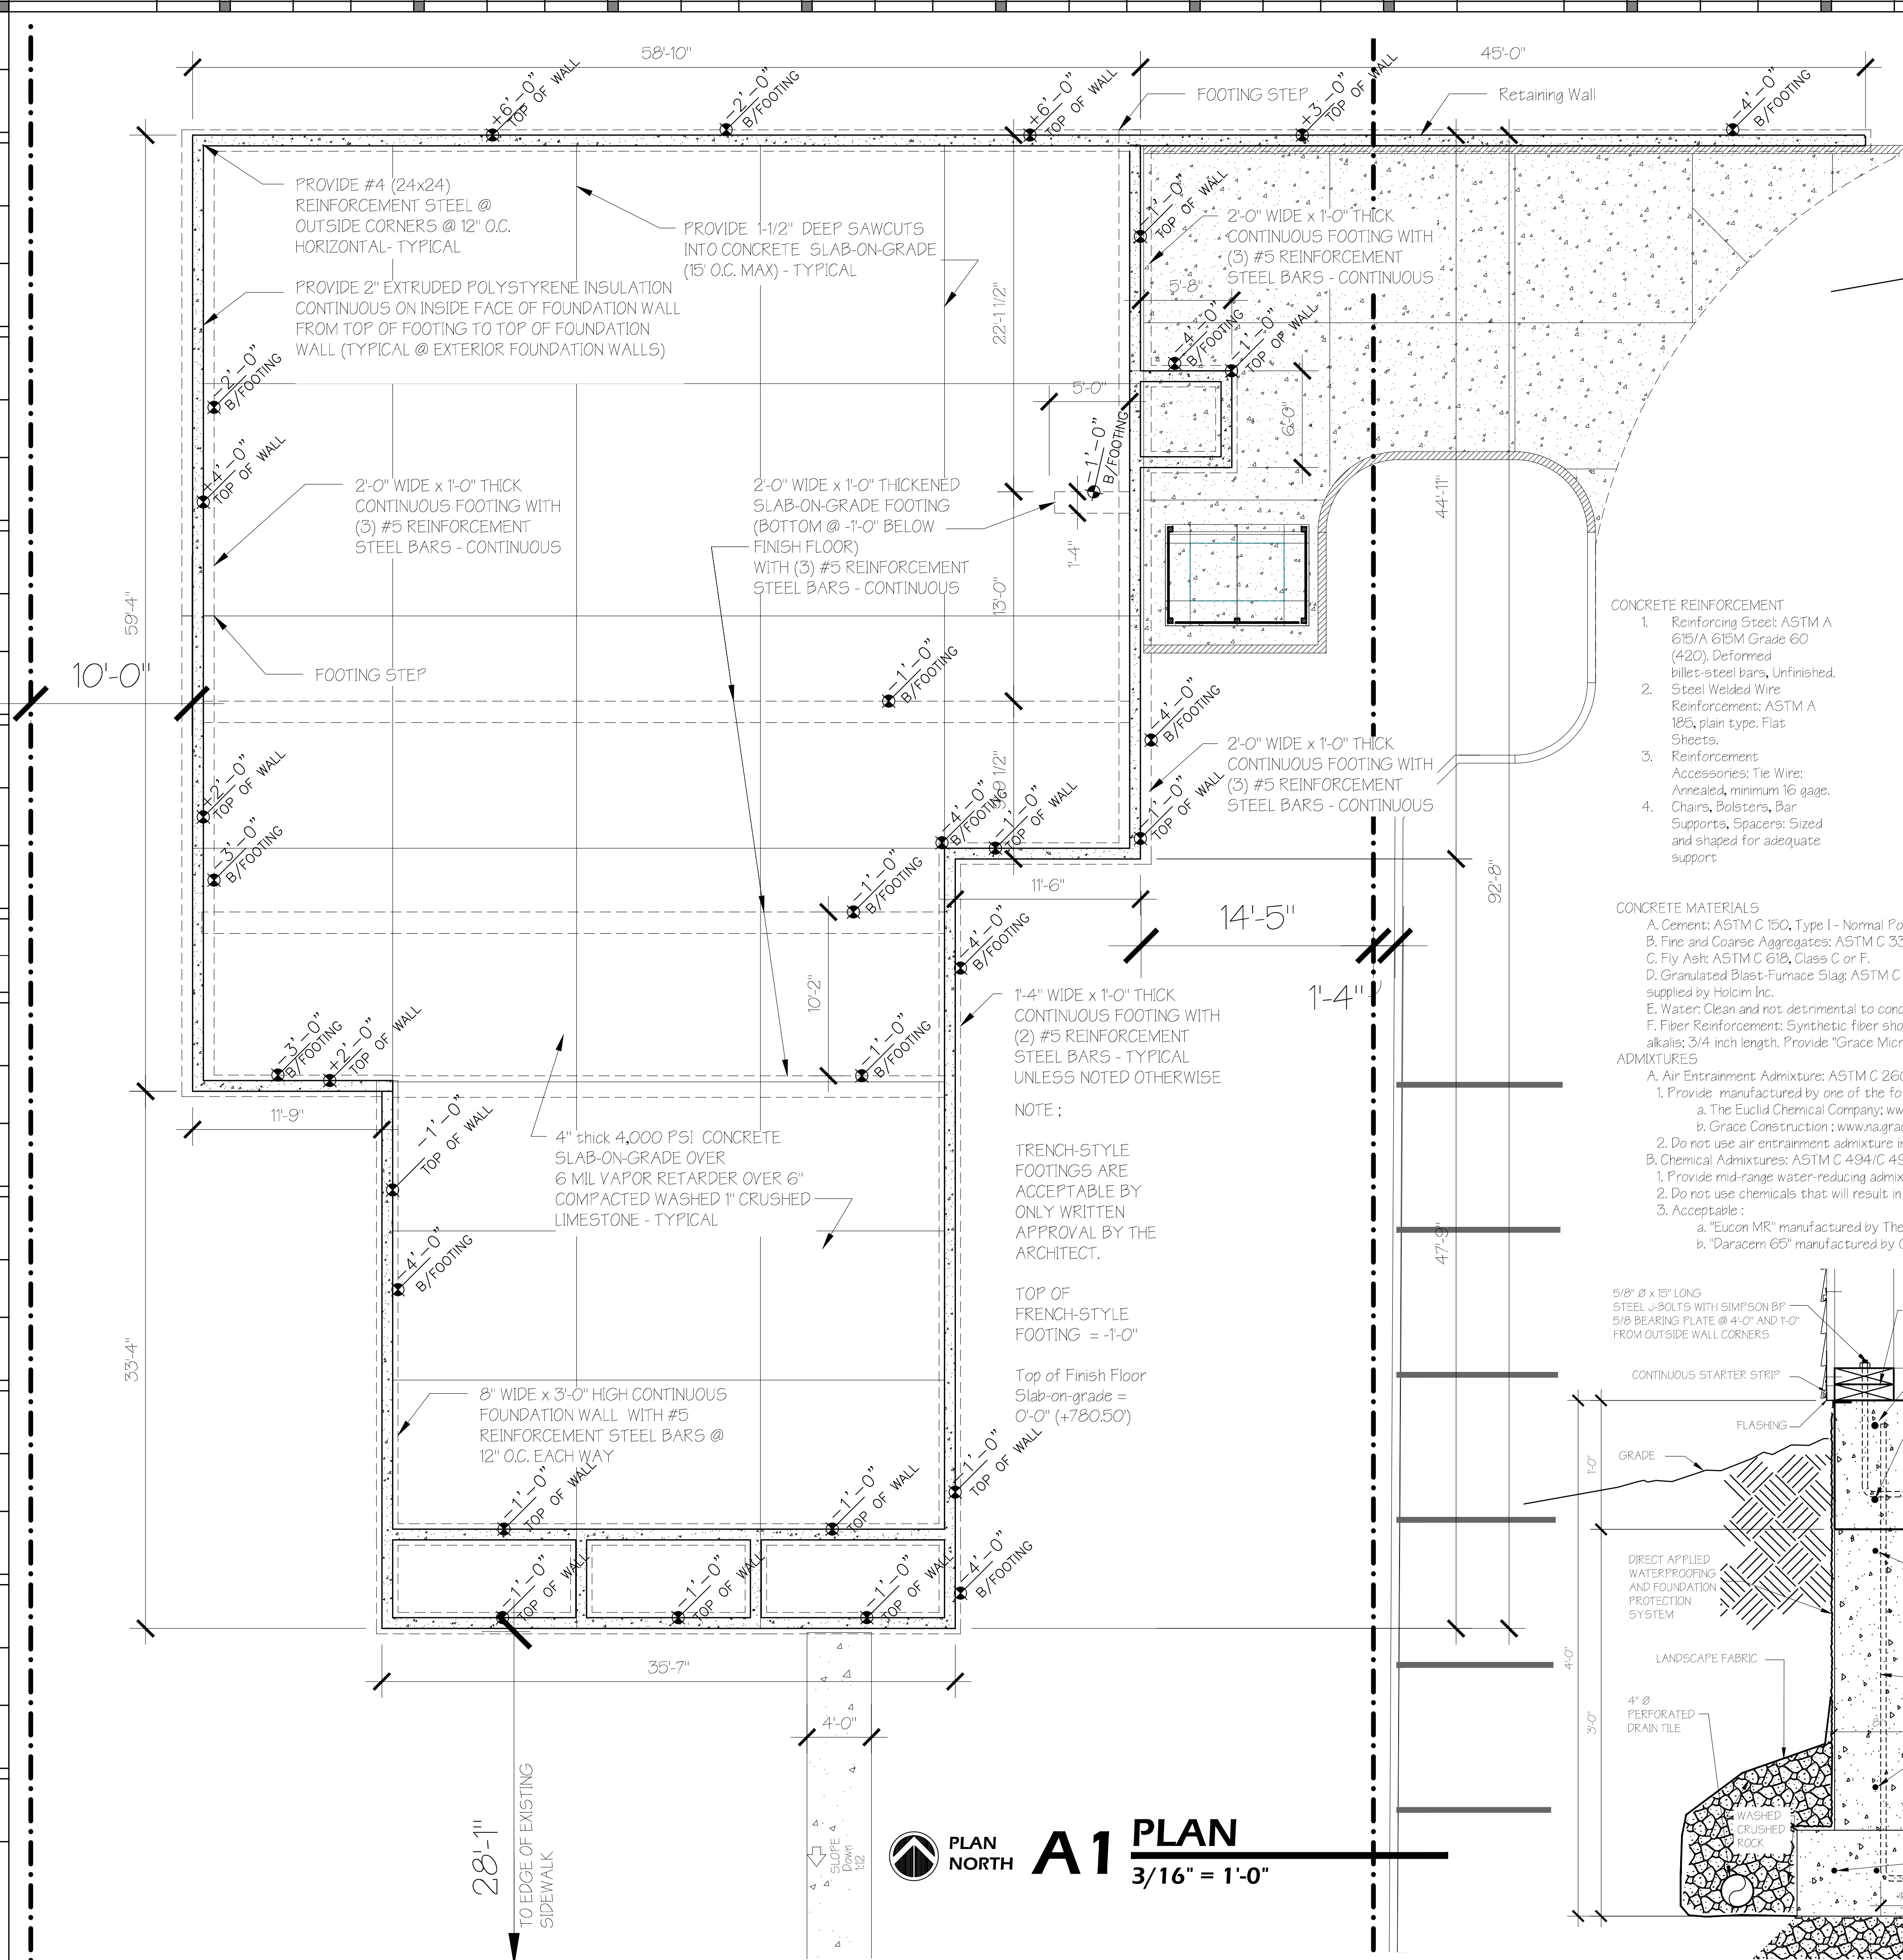

C:\Users\Thomas\Documents\11.06_Ironside\1106_ssite-09.dwg, 8/2/2011 5:05:42 PM, Thomas McInerney Architect, Copyright 2011