

Architect:

Thomas McInerney
ARCHITECT
 1208 Marion Street
 Iowa City, Iowa 52242-5331
 www.thomasmcinerney.com
 319-331-4040
 thomasmc@thomasmc.com
 thomasmc.com

ITEMS SHOWN ARE DIAGRAMMATIC AND ARE SHOWN FOR THE LIMITED PURPOSE OF INDICATING PROPOSED LOCATIONS OF THE DESIGN. CONTRACTORS SHALL PROVIDE WORK IN ACCORDANCE WITH ALL APPLICABLE CODES AND REGULATIONS REQUIRED BY THE AUTHORITY HAVING JURISDICTION. THE CONTRACTOR SHALL COORDINATE THE INSTALLATION OF NEW SYSTEMS WITH EXISTING SYSTEMS.

Thomas McInerney Architect reserves the right to determine a fair and equitable solution to any problems, mistakes, oversights or hidden damage. Please do not hesitate to phone our office at 319-331-0365, especially immediately upon discovery a conflict with the Scope of Work.

Please do not instinctively produce a solution or proceed with work that would result in a change order requiring reimbursement by the owner. Any solutions outside this policy shall be with prior approval and will be at the contractor's expense.

Project:

House Addition
 6400 White Gate
 Marion, Iowa

Project number: 12.16

Note: © COPYRIGHT 2012
 UNAUTHORIZED COPYING,
 DISCLOSURE OR CONSTRUCTION
 WITHOUT WRITTEN PERMISSION
 BY THOMAS MCINERNEY, ARCHITECT,
 IS PROHIBITED.

Issue date:

Date	Description
6/5/2012	move addition 5' east

Sheet Title:

PLAN

Sheet Number:

A-110

DOOR AND FRAME SCHEDULE


Number	ROOM	Style	SIZE-PR WxH (NOTES)
510	GARAGE	Hinged - Single	2'-8" x 6'-8"
512	OFFICE	Hinged - Single	2'-6" x 6'-8"
520	GREAT ROOM	Hinged - Exterior-French	PR 3'-0" x 6'-8"
521	GREAT ROOM	Casual Opening	9'-0" x 6'-8"

WINDOW SCHEDULE

Number	SIZE	Sill Height	TOP OF WINDOW	TYPE	NOTES
235	2'-9" x 5'-5"	1'-3"	6'-8"	Double Hung	
234	4'-5" x 5'-5"	1'-3"	6'-8"	Standard	
233	2'-9" x 5'-5"	1'-3"	6'-8"	Double Hung	
232	2'-9" x 5'-5"	1'-3"	6'-8"	Standard	
246	4'-5" x 5'-5"	1'-3"	6'-8"	Standard	
245	2'-9" x 5'-5"	1'-3"	6'-8"	Double Hung	
244	2'-9" x 5'-5"	1'-3"	6'-8"	Double Hung	
243	4'-5" x 5'-5"	1'-3"	6'-8"	Standard	
242	2'-9" x 5'-5"	1'-3"	6'-8"	Double Hung	
240	2'-9" x 5'-5"	3'-3"	6'-8"	Double Hung	

AREA SCHEDULE

Number	Room Name	Net Area
100	CLOSET	9 SF
101	GARAGE	930 SF
102	GREAT ROOM	708 SF
103	FAMILY ROOM	230 SF
104	FORMAL DINING	168 SF
105	RESTROOM	39 SF
106	STAIRS	75 SF
107	OFFICE	137 SF
108	MASTER BEDROOM	232 SF
109	FORMAL DINING	171 SF
110	MASTER BEDROOM	359 SF
111	HALLWAY	197 SF
112	KITCHEN	161 SF
113	OLD LAUNDRY	124 SF
118	NEW PANTRY	80 SF
		3,620 SF

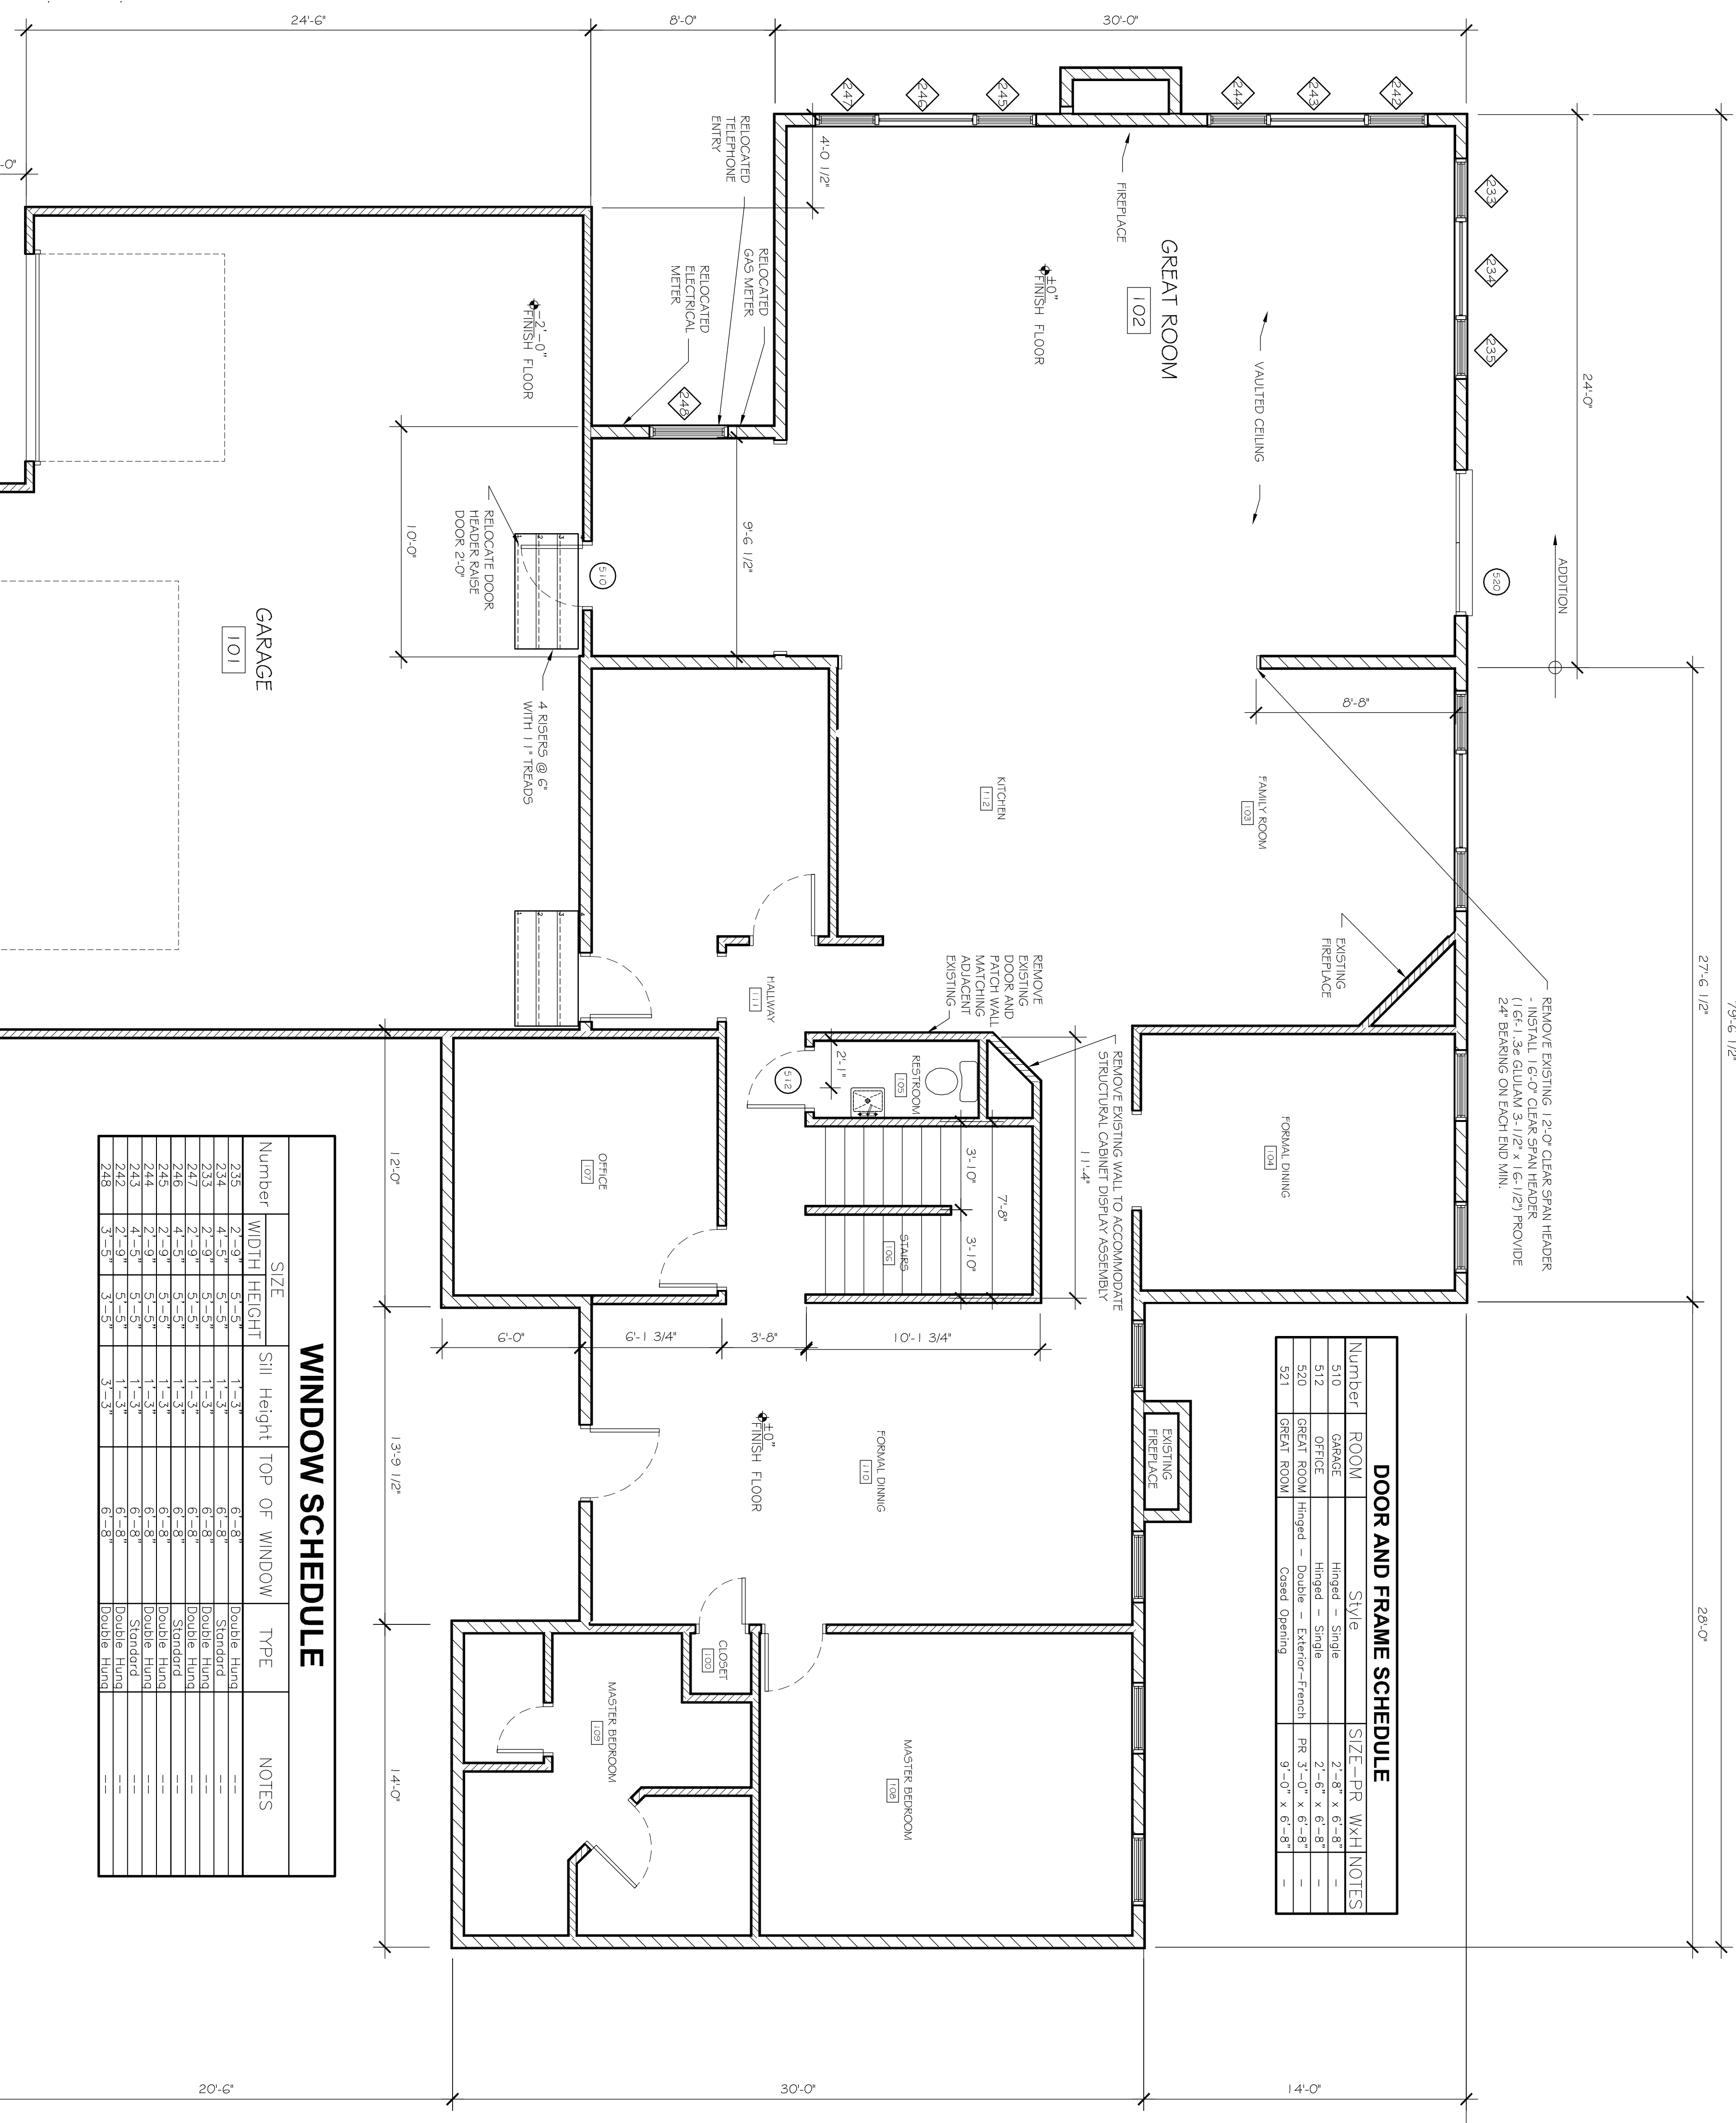

A4
 PLAN
 SCALE: 1/4" = 1'-0"

