




SHORT Residence

Scale: 1" = 10'
 Date: 2-19-08
 Design By: Michelle Edens Long





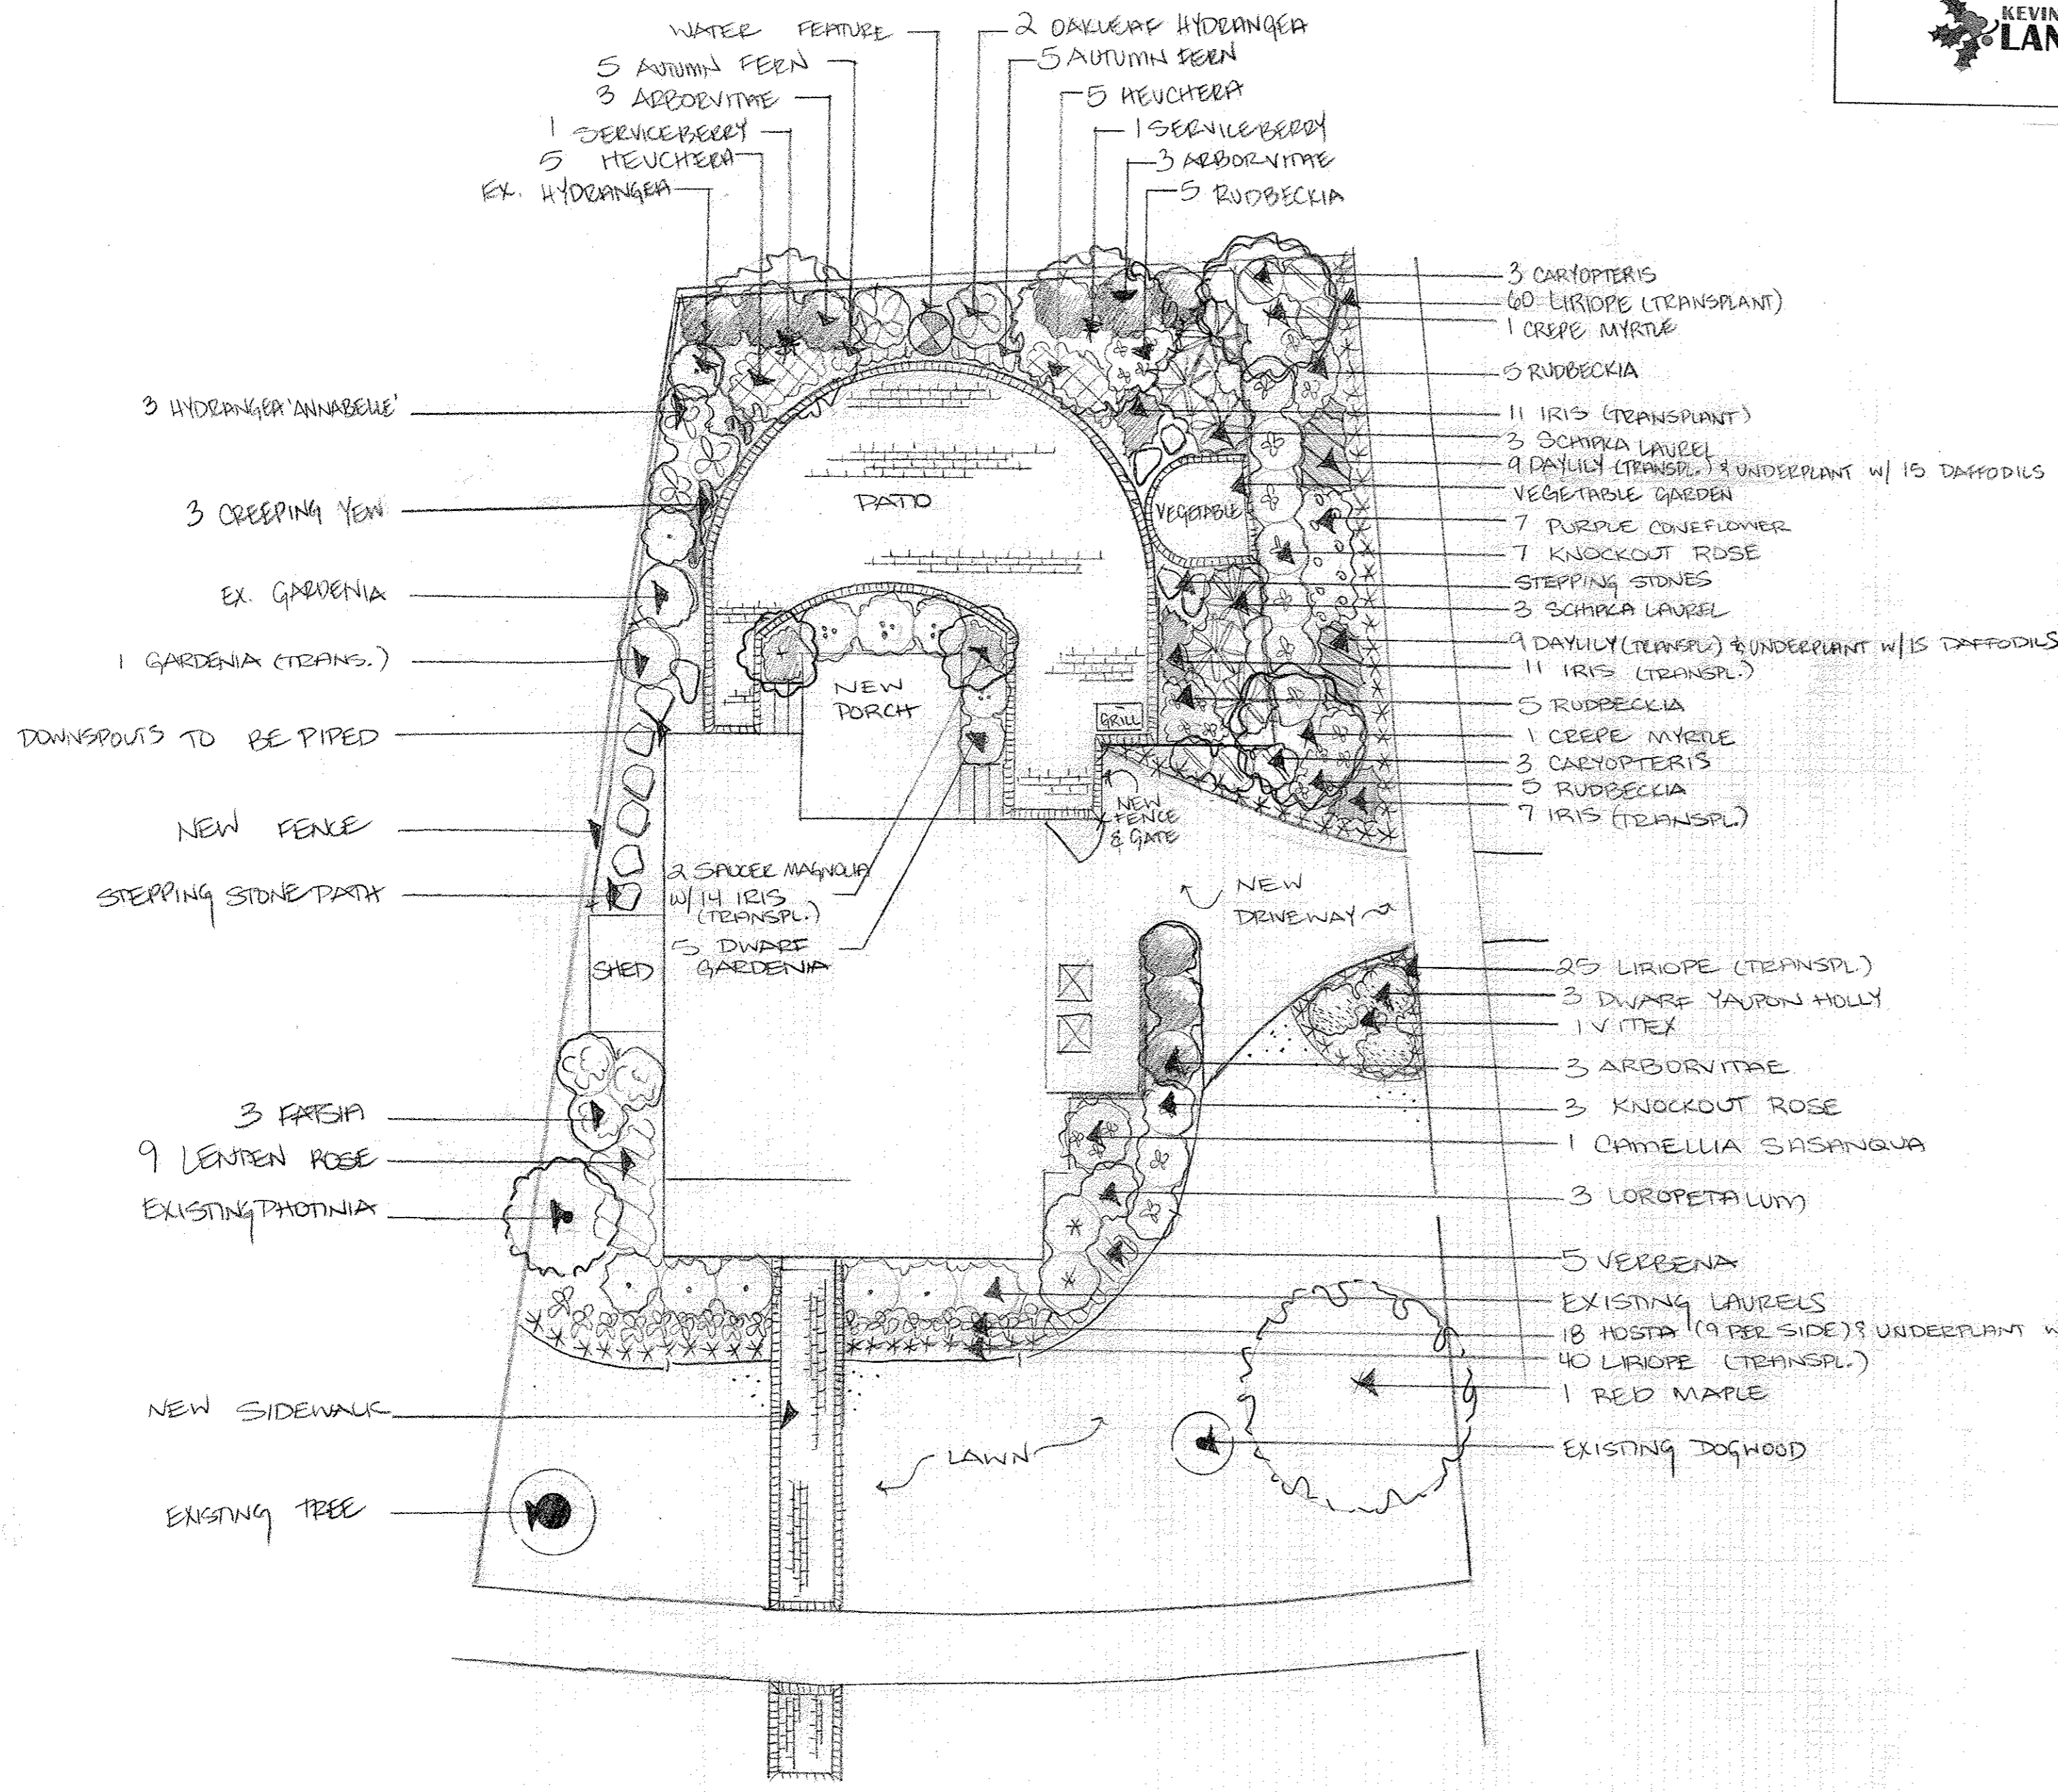

Short Residence Plant List

Plant Name	Variety	Minimum Size	Quantity
Arborvitae	Emerald Green	6' - 7'	9
Autumn Fern		1 Gallon	10
Camellia sasanqua	Yuletide	7 Gallon	1
Caryopteris	Longwood Blue	1 Gallon	6
Creeping Yew		3 Gallon	3
Crepe Myrtle	Muskogee	6' - 7'	2
Daffodils		Bulbs	60
Dwarf Gardenia	Kleim's Hardy	3 Gallon	5
Dwarf Yaupon Holly		3 Gallon	3
Fatsia		3 Gallon	3
Heuchera	Crème Brule'	1 Gallon	10
Hosta	Frances Williams	1 Gallon	18
Hydrangea	Annabelle	3 Gallon	3
Knockout Rose	Red	3 Gallon	10
Lenten Rose	Royal Heritage	1 Gallon	9
Loropetalum chinensis	Ruby	3 Gallon	3
Oakleaf Hydrangea	Alice	3 Gallon	2
Purple Coneflower		1 Gallon	7
Red Maple	October Glory	2" B & B	1
Rudbeckia	Goldstrum	1 Gallon	20
Saucer Magnolia		15 Gallon	2
Schipka Laurel		7 Gallon	6
Serviceberry		2" B & B	2
Verbena	Purple Homestead	1 Gallon	5
Vitex		15 Gallon	1

Transplant			
Daylily			18
Gardenia			1
Iris			43
Liriope			125

Kevin James Landscape, Inc.
 Design Agreement

This design is sole property of Kevin James Landscape, Inc. and may not be duplicated or installed by anyone other than Kevin James Landscape, Inc.

The design must be surrendered upon request. Failure to do so or installation of design by anyone other than Kevin James Landscape, Inc. will result in an appropriate design fee.