


A HEADER DETAIL OF ROUGH OPENING
SCALE: NTS

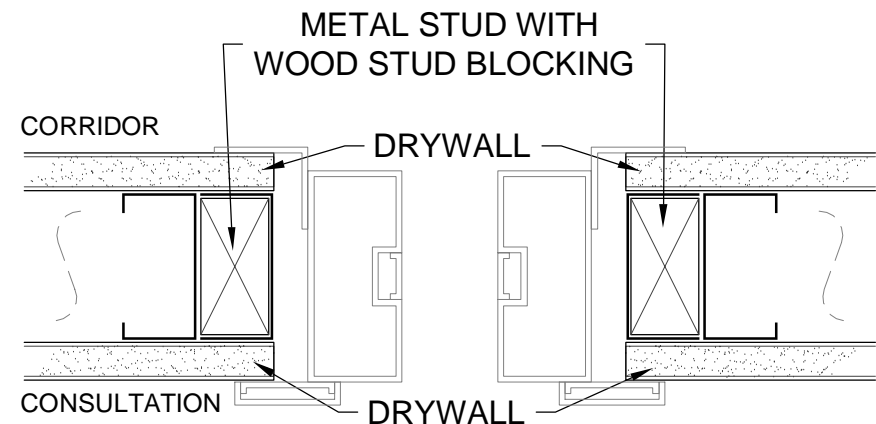


B JAMB DETAIL OF ROUGH OPENING
SCALE: NTS

- ROUGH OPENING IS FRAMED WITH METAL STUDS -METAL STUDS REQUIRE CONTINUOUS WOOD BLOCKING
- EDGE OF STUDS SHOULD BE FLUSH WITH THE DRYWALL AND CARE SHOULD BE TAKEN TO MAKE SURE THAT THE DRYWALL IS SQUARE AND PLUMB.

CRITICAL: ROUGH OPENING SIZE
85 1/4" WIDE x 100 3/8" HIGH

- KEEP DRYWALL SCREWS 12" AWAY FROM HEADER OPENING BECAUSE THEY CAN "POP" WHEN DOOR IS INSTALLED.
- DOOR ASSEMBLY CONSISTS OF ONE FIXED DOOR AND ONE SLIDING DOOR SUSPENDED ON TRACK.

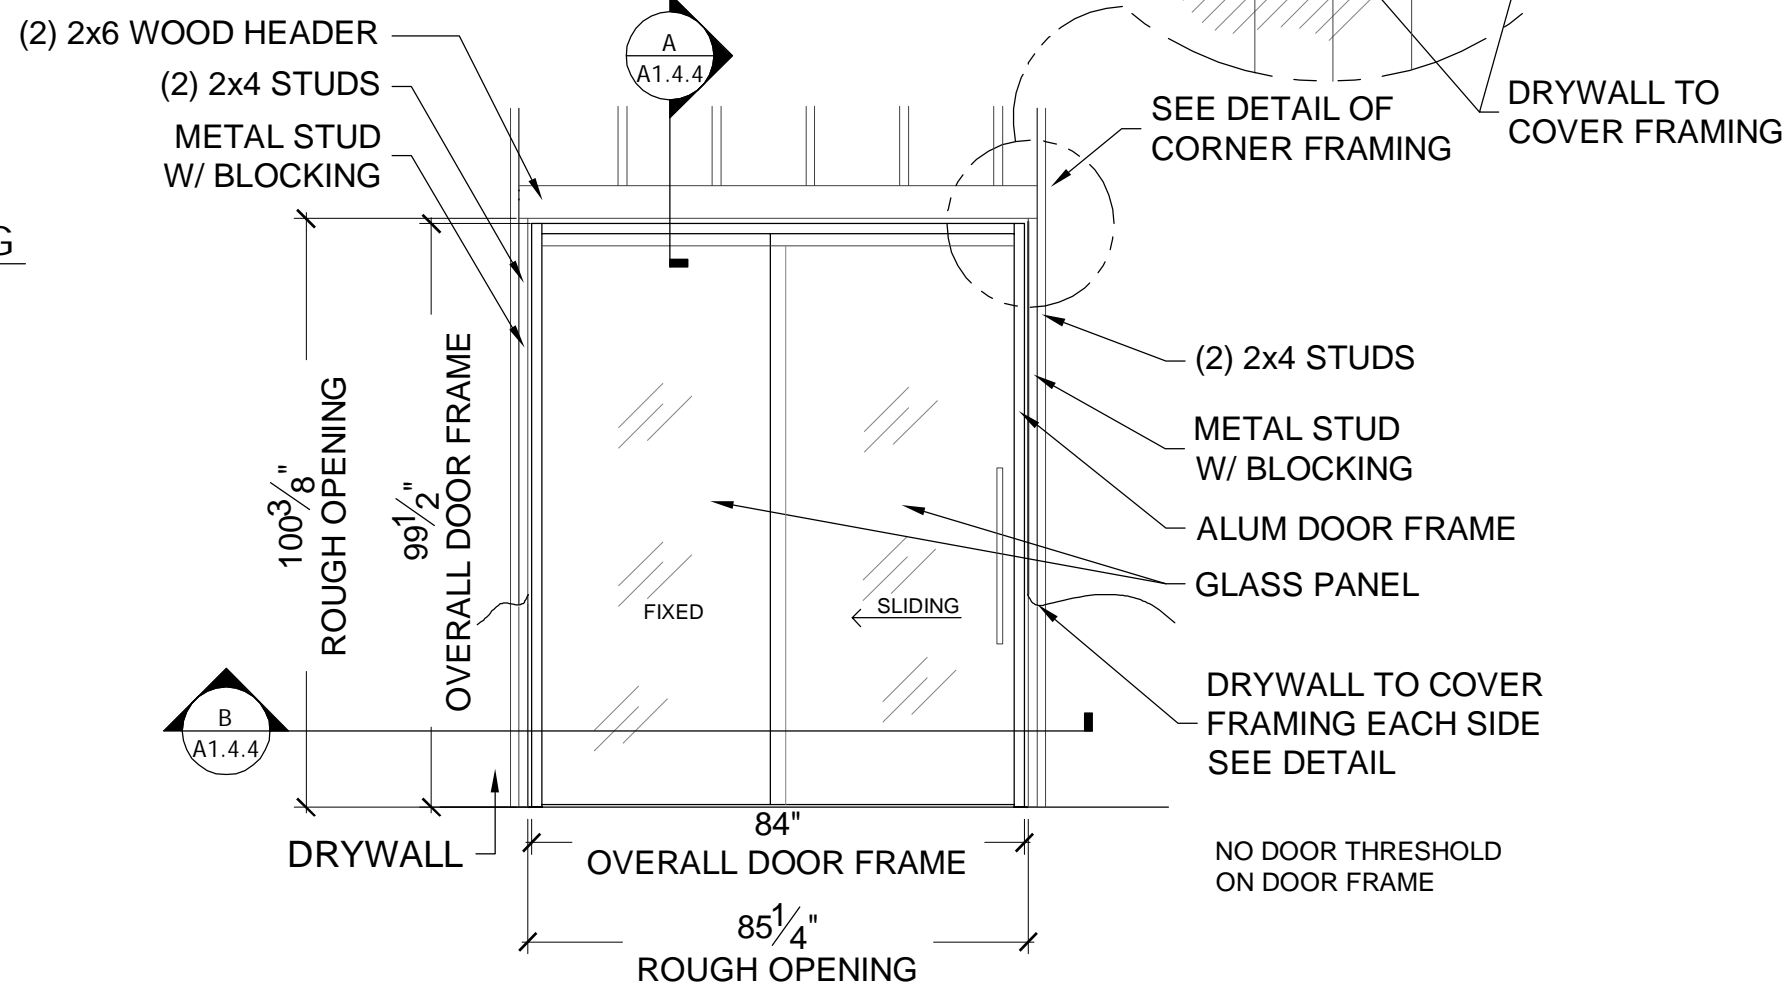

1 SLIDING DOOR ELEVATION
SCALE: 3/8" = 1'-0"

NOTE: DOOR ASSEMBLY PROVIDED WITH TEMPERED GLASS

RIGHT-HANDED ELEVATION SHOWN FOR REFERENCE.
SEE PLAN FOR OPERABLE PANEL LOCATION

REVISIONS		
DESC	DATE	INTL
-	-	-
-	-	-
-	-	-

©2014 SYMPATECO, INC.

THESE PLANS ARE COPYRIGHTED AND ARE SPECIFICALLY PROVIDED FOR USE BY THE OWNER AND DESIGNED FOR CONSTRUCTION BY SI, INC. AND ARE INTENDED FOR NO OTHER PURPOSE. PERMISSION FOR USE OF THIS DOCUMENT IN PART OR WHOLE WITHOUT WRITTEN CONSENT OF SYMPATECO, INC. IS PROHIBITED.

SYMPATECO, INC.
11625 I STREET
OMAHA, NE 68137

CONTACTS:
JESSICA TORRES
Designer
1-800-652-1923, Ext. 1803

JENNA WILEY
Designer
1-800-652-1923, Ext. 1801

DRAWN BY:

SANFORD™
HEALTH

SHOPPING CENTER NAME
STREET ADDRESS + SUITE
CITY, STATE ZIP

PROJECT:
PS-XX-###
PROJECT NAME

RELEASE DATE
####/####/####

SHEET NO.