










Located in the community with Japanese culture.

AM

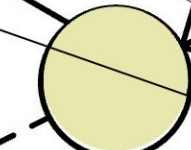


PM




Downtown Los Angeles




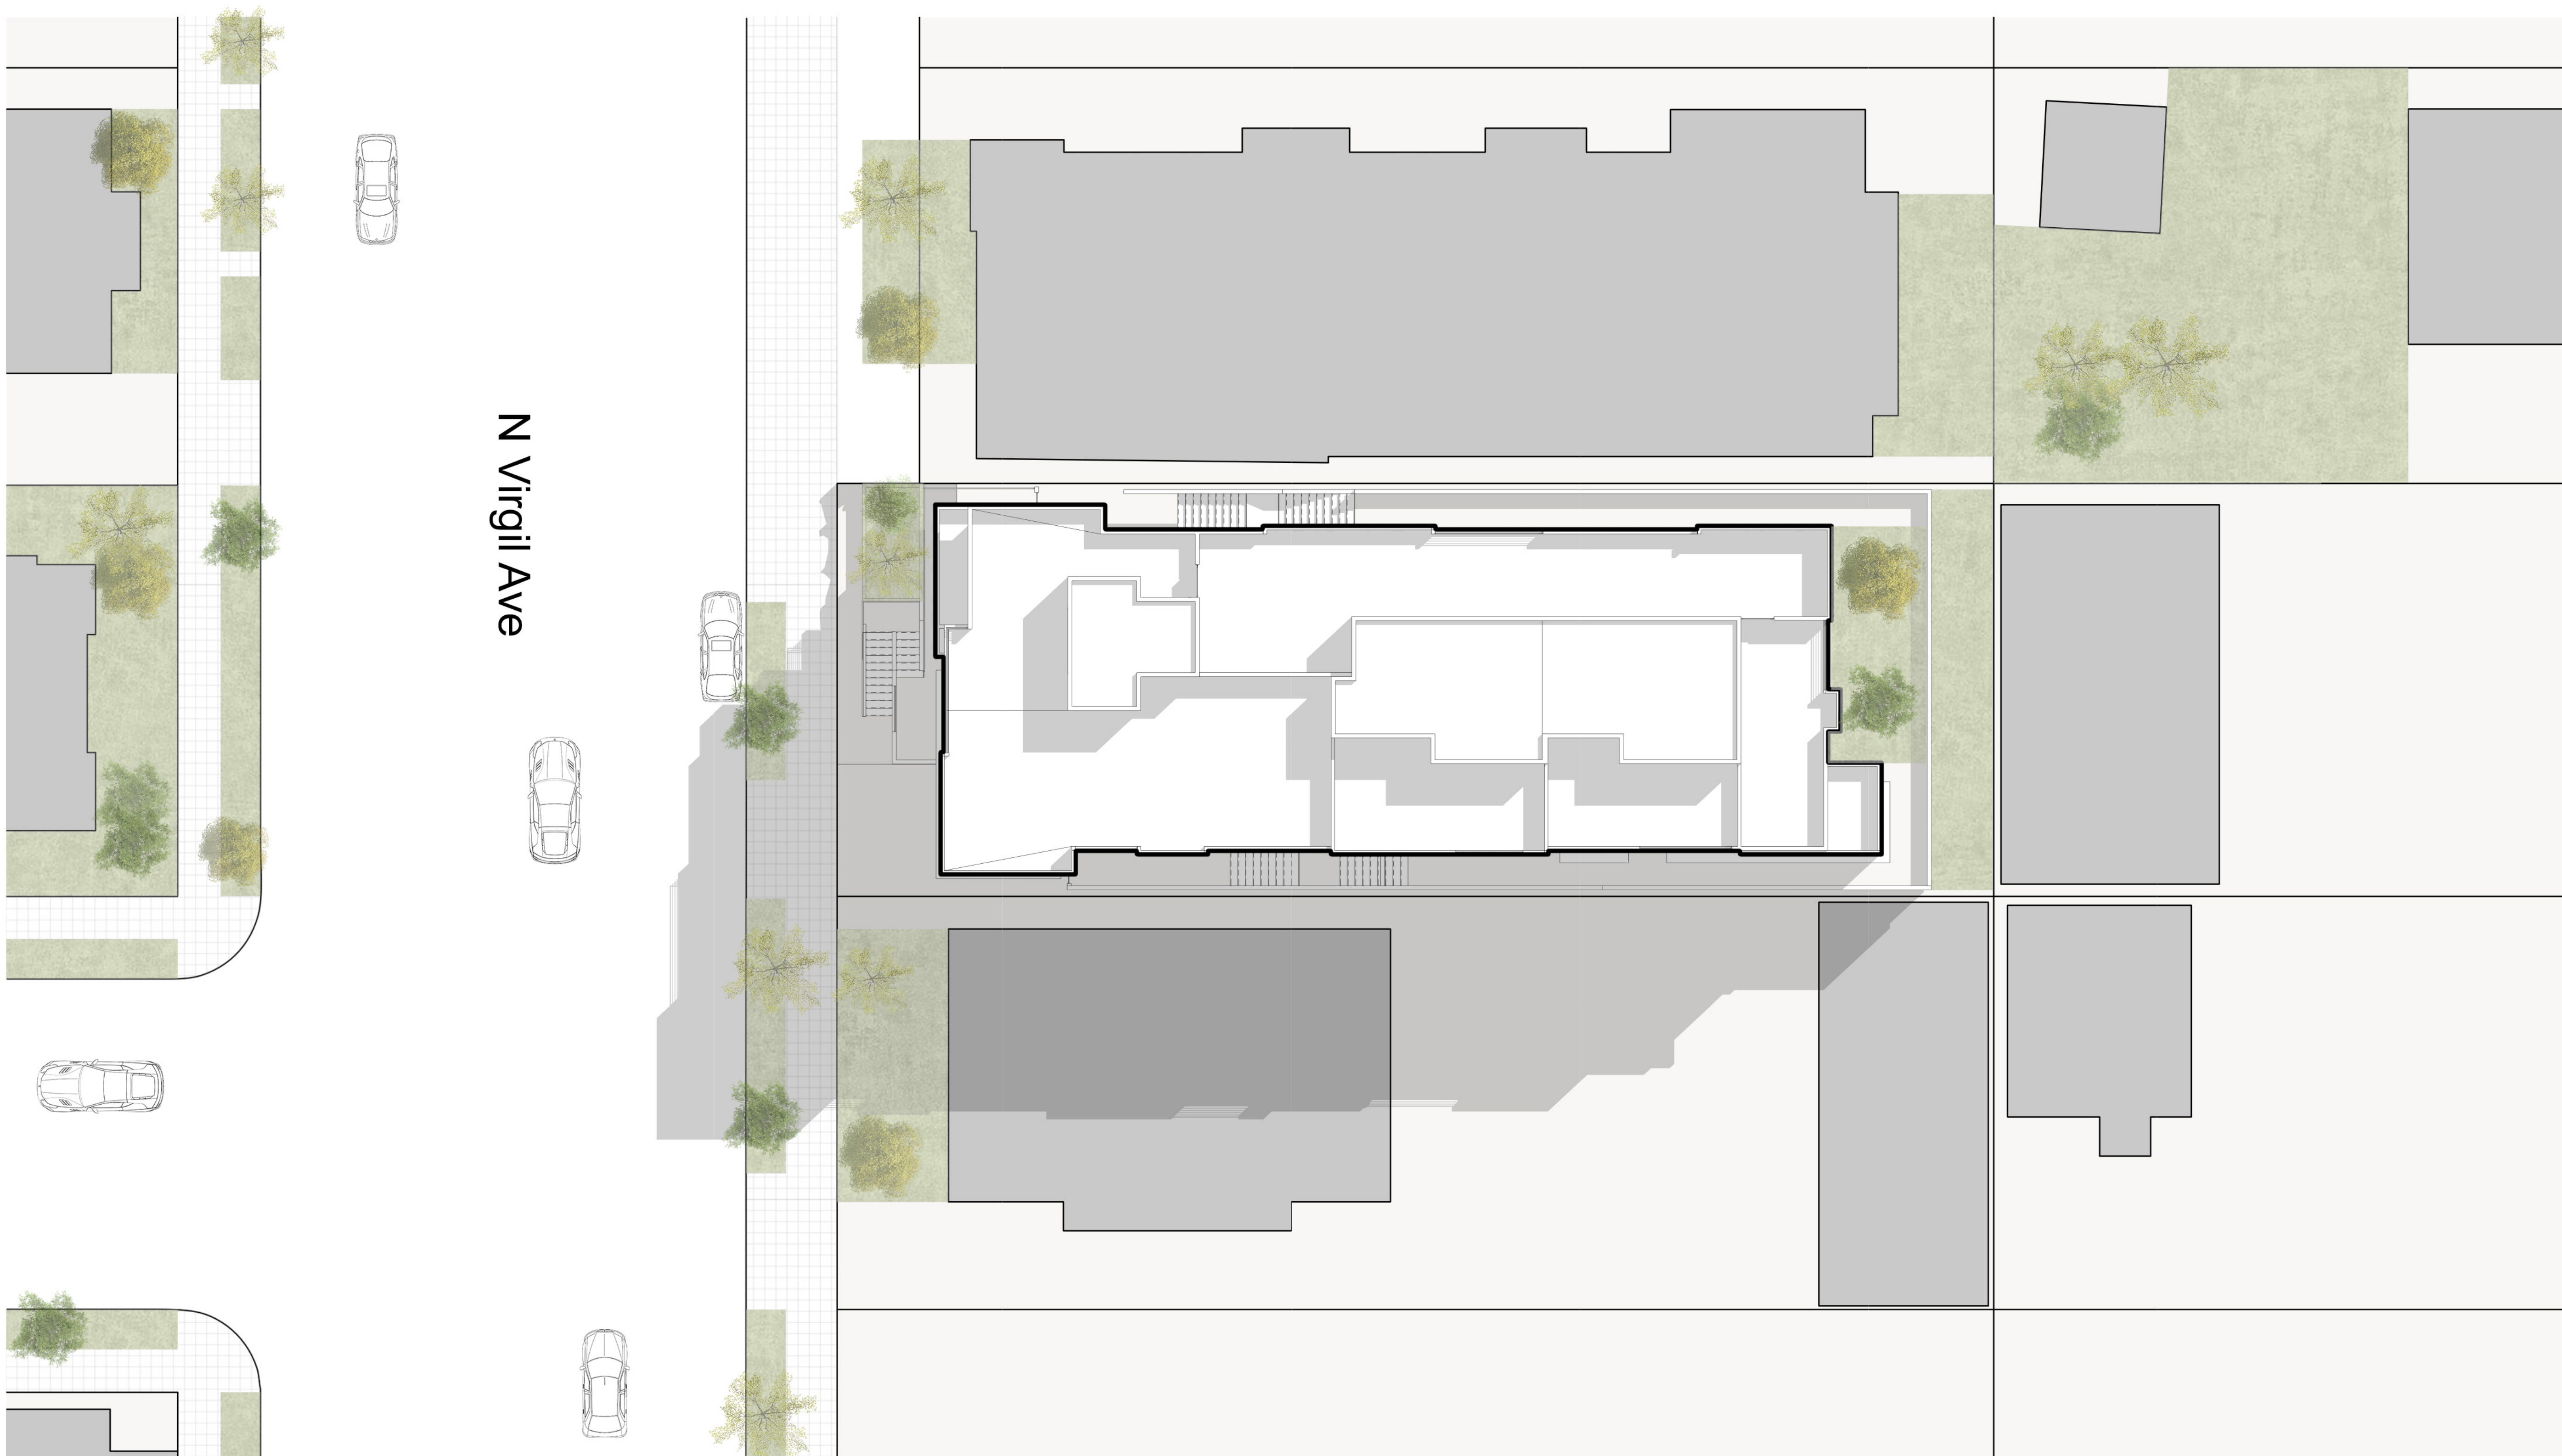

SITE PLAN


16-UNIT TRANSIT-ORIENTED COMMUNITY
AFFORDABLE APARTMENT BUILDING

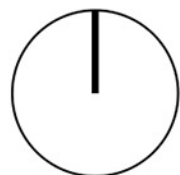

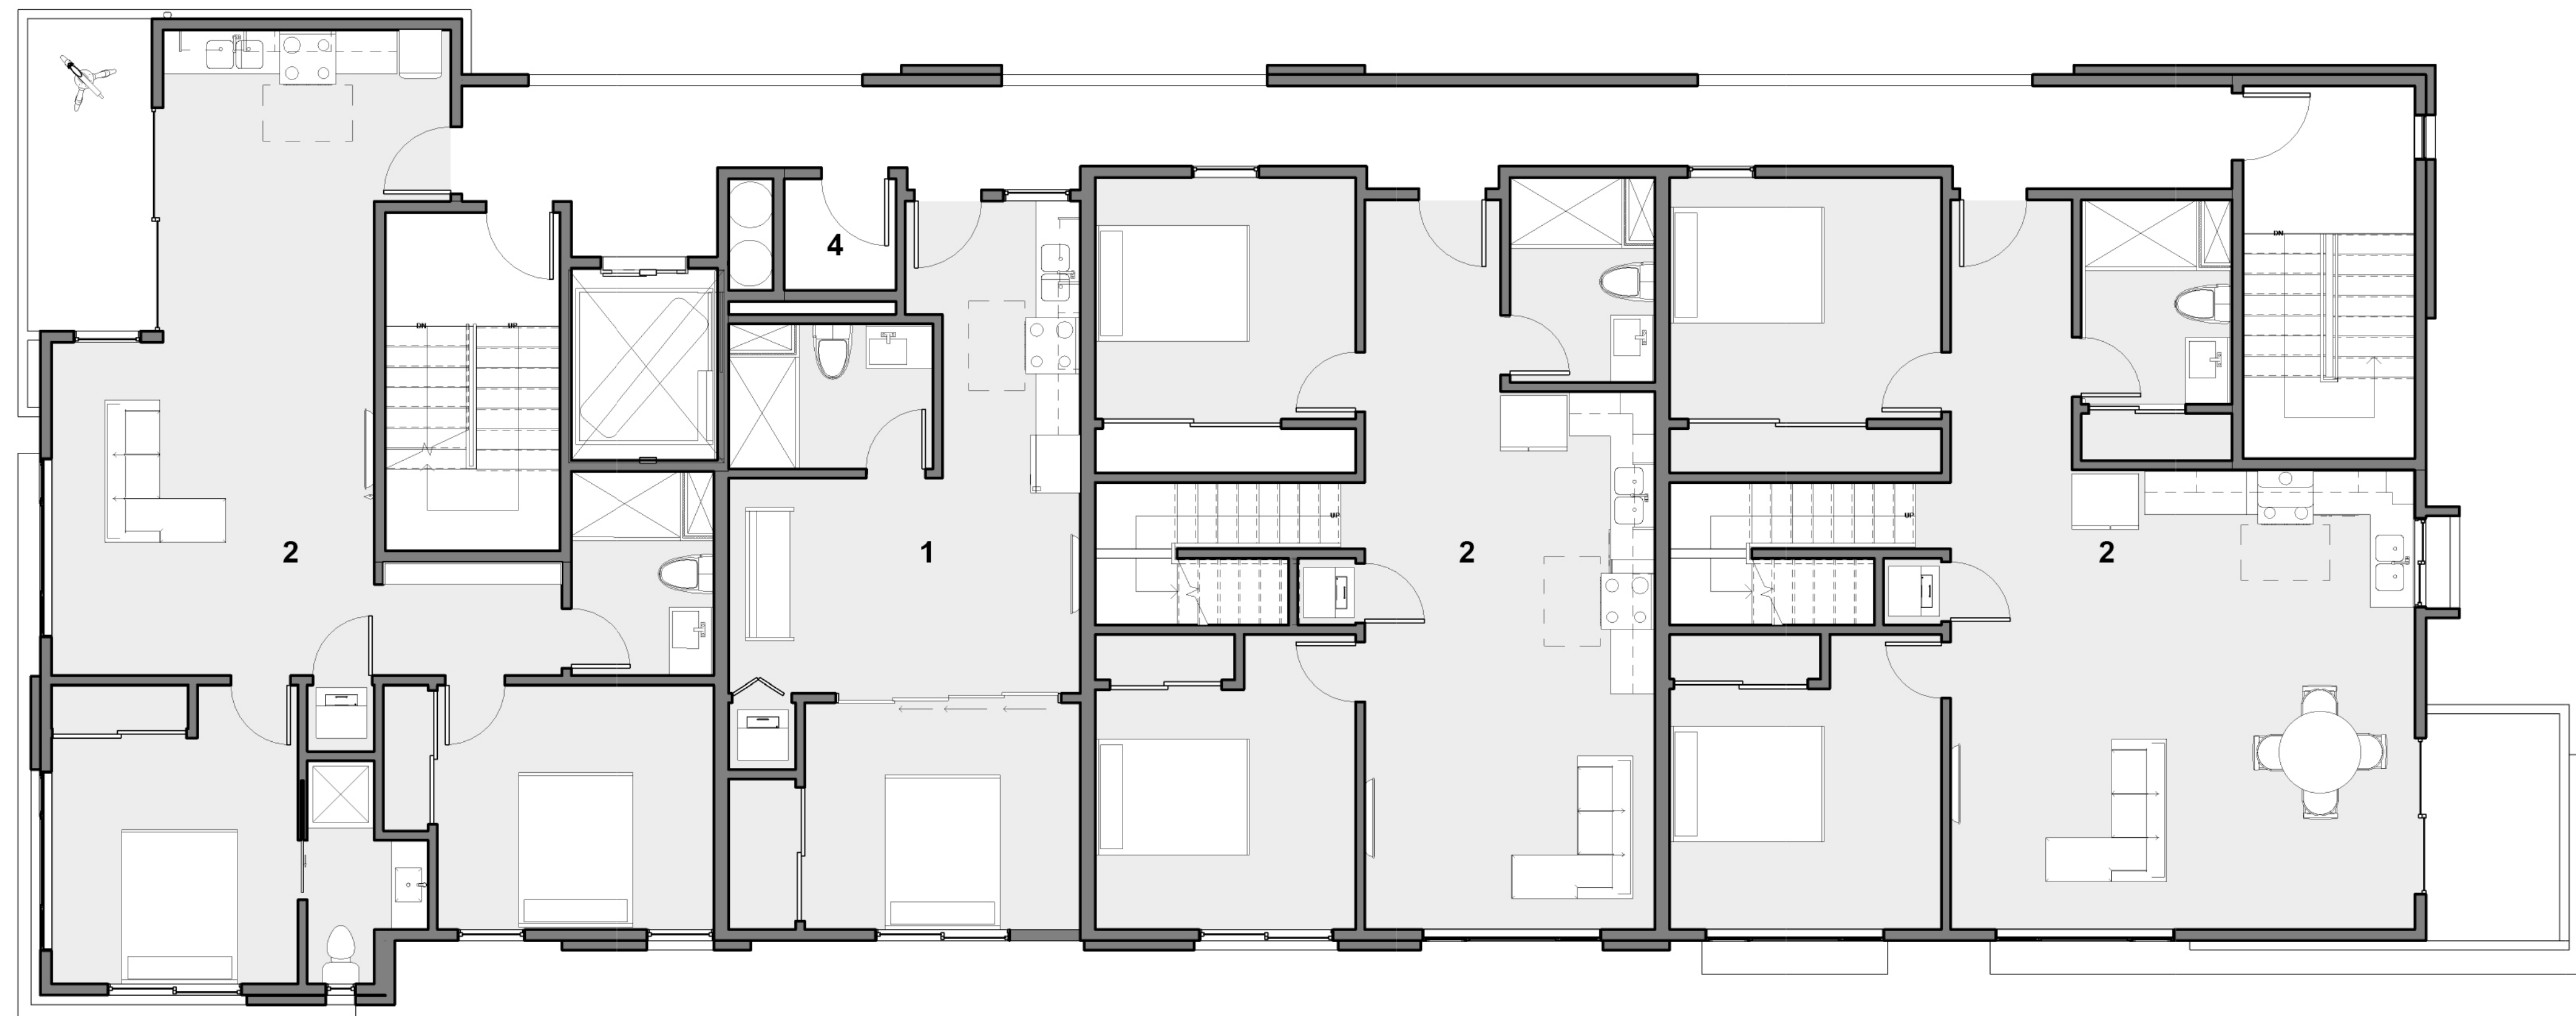


TYPICAL FLOOR PLAN

0 4 8 16 32

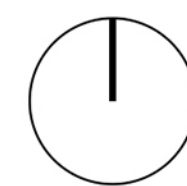


- 1. ONE - BEDROOM UNIT
- 2. TWO - BEDROOM UNIT
- 3. TRASH CHUTE

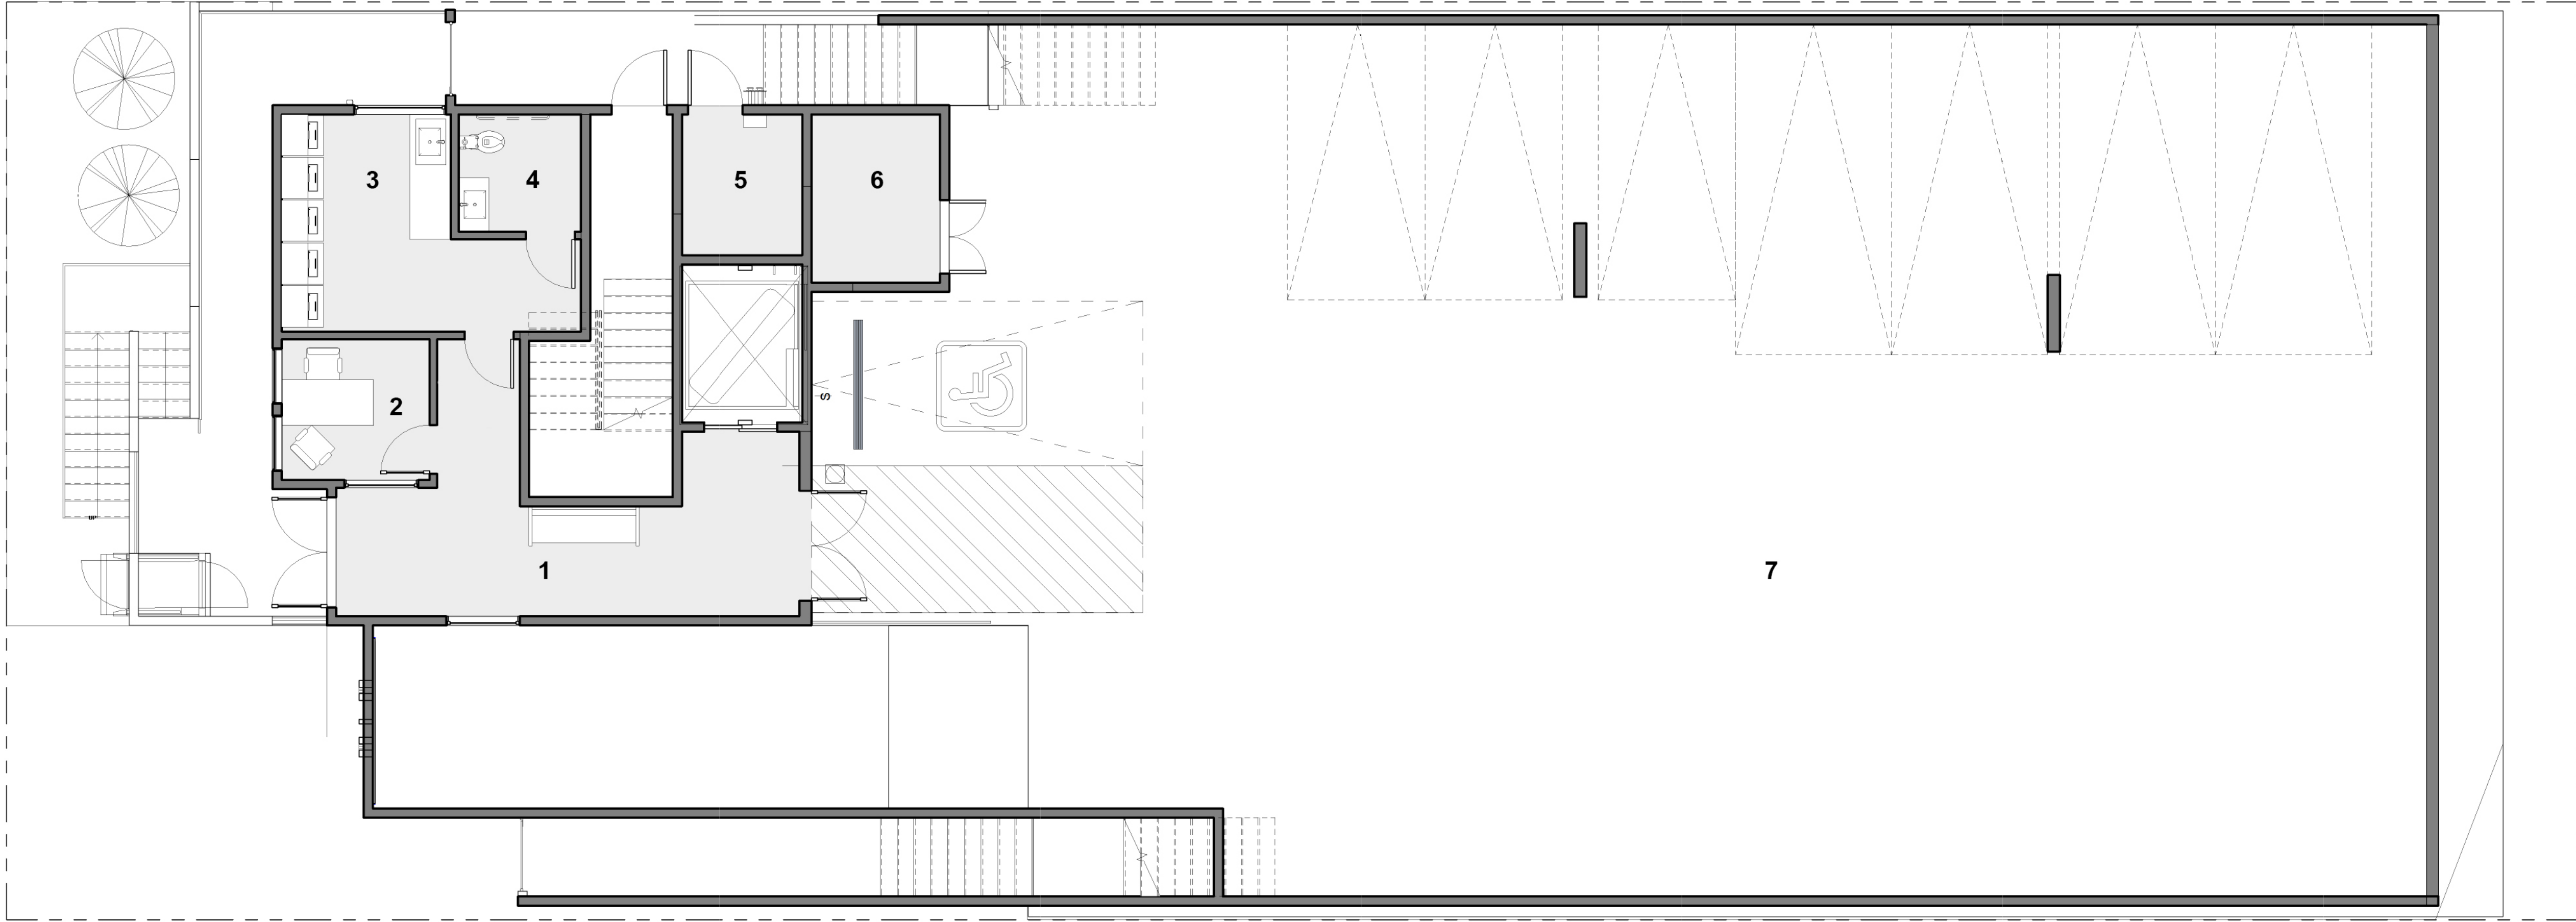

PARKING PLAN



- 1. LOBBY
- 2. OFFICE
- 3. LAUNDRY
- 4. RESTROOM
- 5. MECHANICAL ROOM
- 6. TRASH ROOM
- 7. PARKING

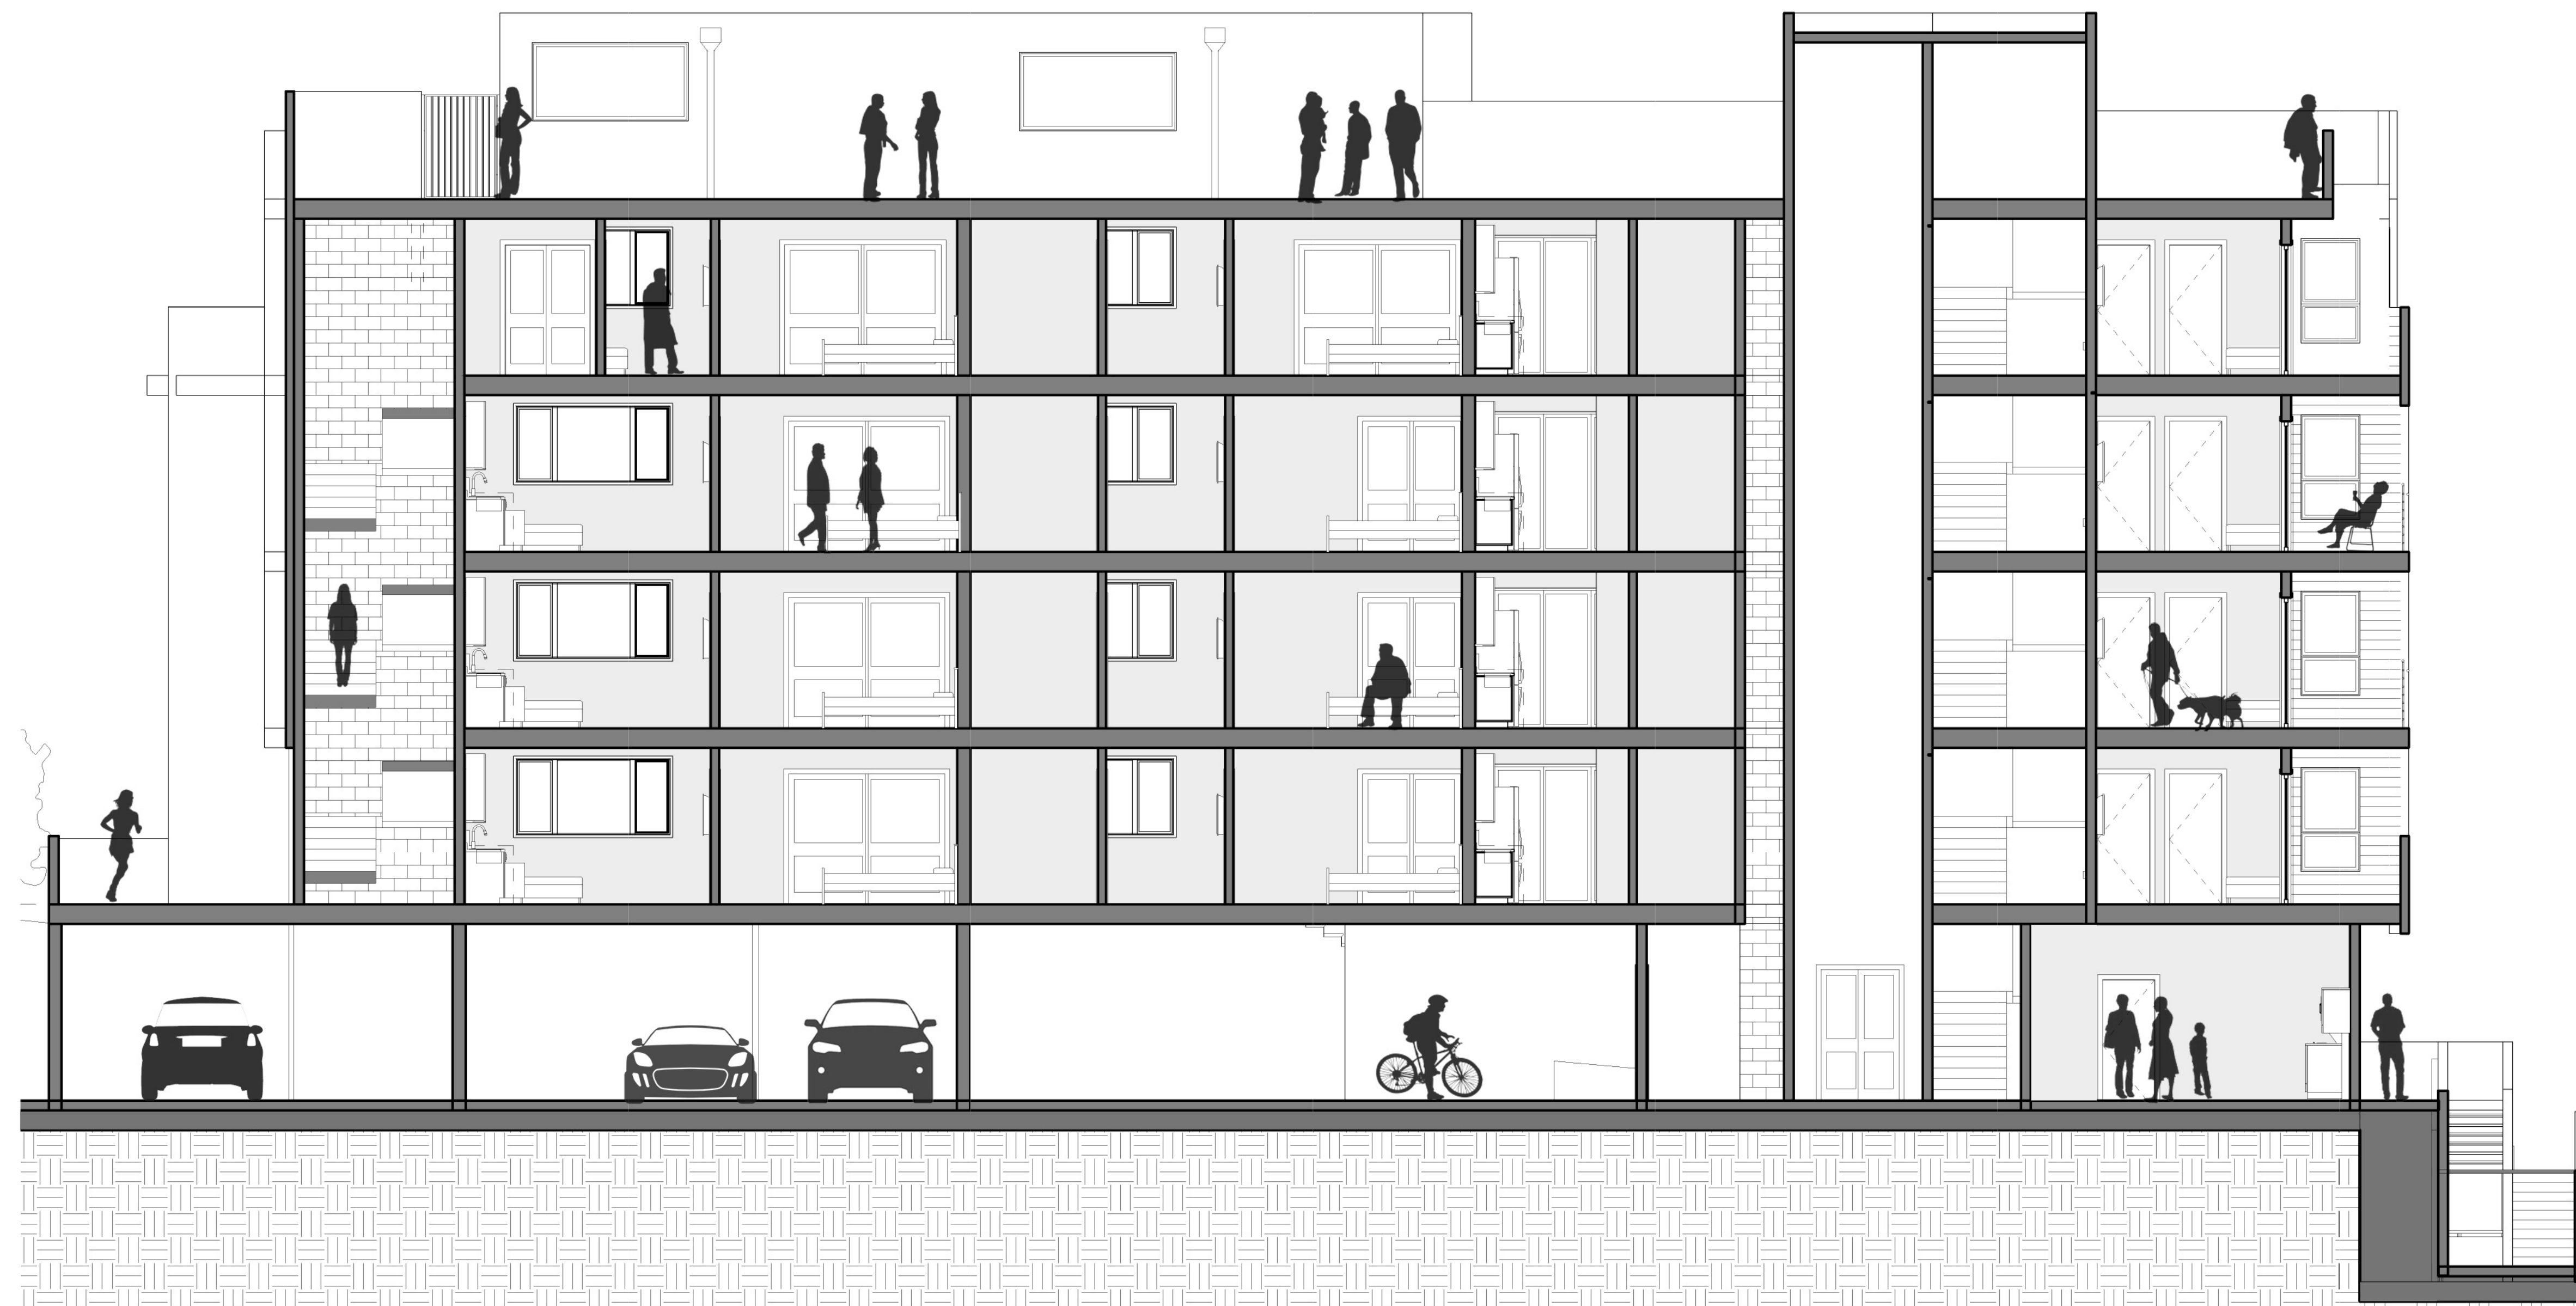

SECTION

0 4 8 16 32