


Kevin James Landscape, Inc.
 Design Agreement
 This design is sole property of Kevin James Landscape, Inc. and may not be duplicated or installed by anyone other than Kevin James Landscape, Inc.
 The design must be surrendered upon request. Failure to do so or installation of design by anyone other than Kevin James Landscape, Inc. will result in an appropriate design fee.

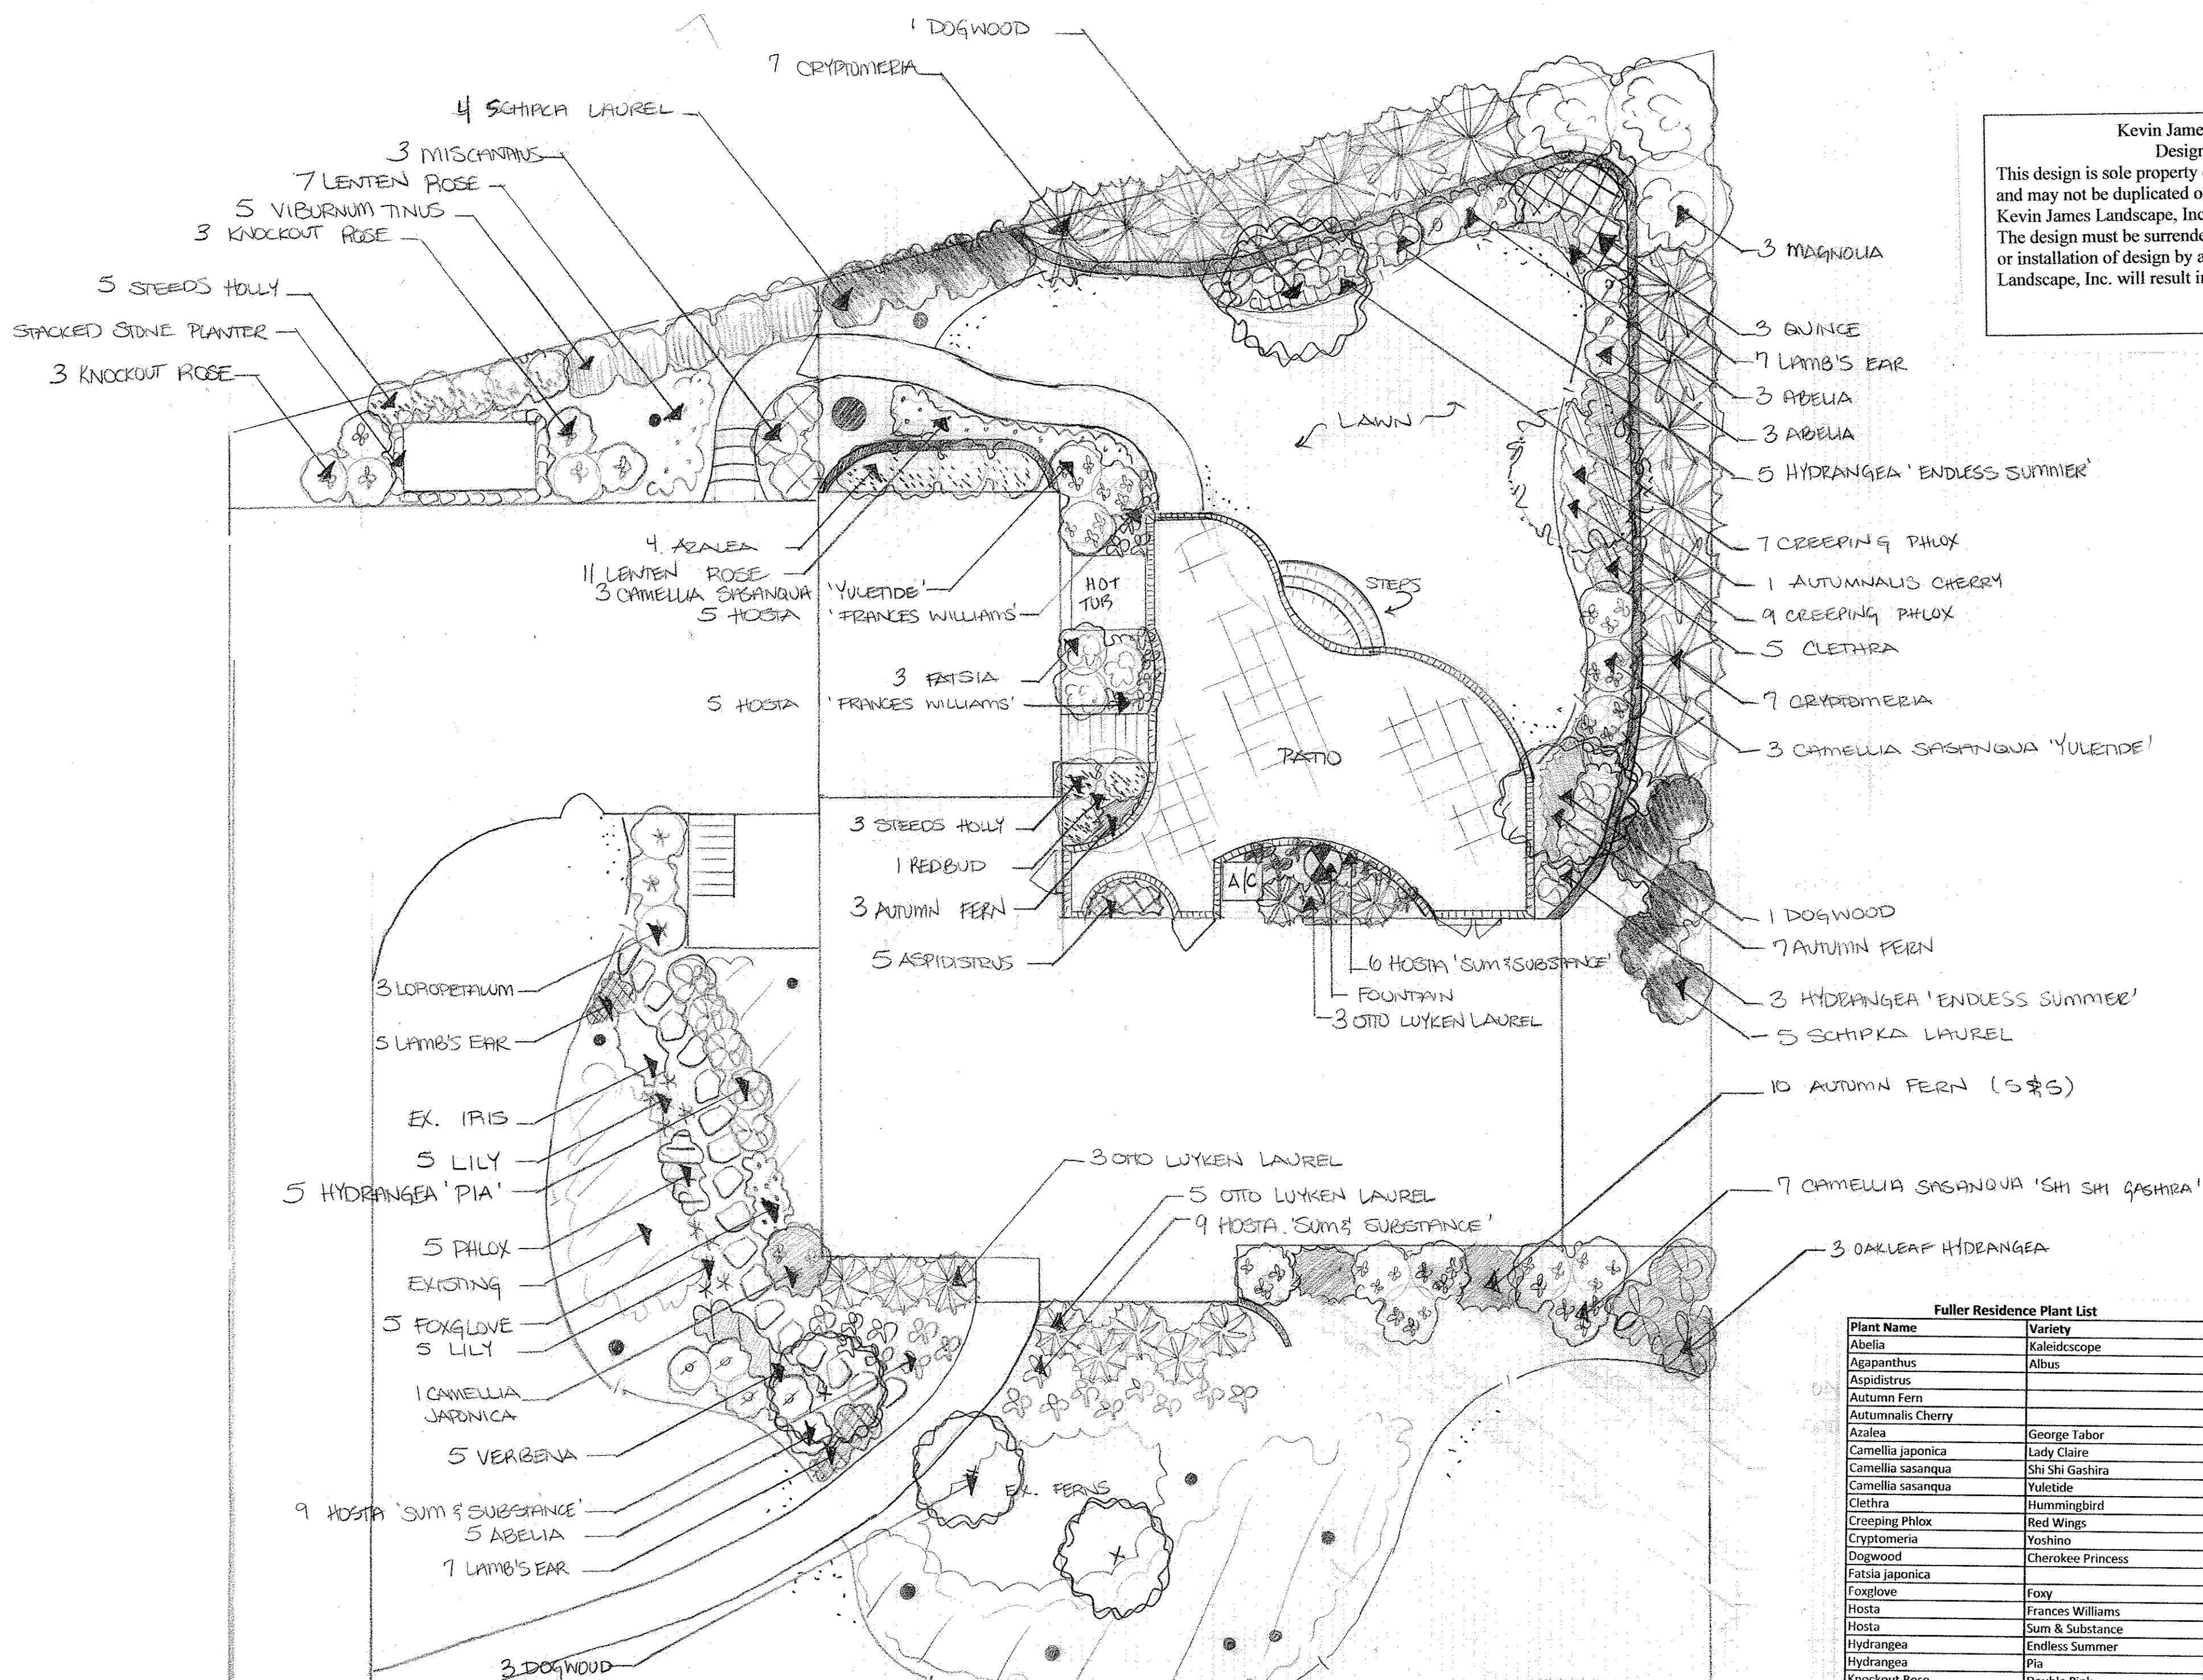

FULLER Residence
 Scale: 1" = 10'
 Date: 3-17-08
 Design By: Michelle Edens Long

Fuller Residence Plant List

Plant Name	Variety	Minimum Size	Quantity
Abelia	Kaleidoscope	3 Gallon	11
Agapanthus	Albus	1 Gallon	10
Aspidistrus		1 Gallon	5
Autumn Fern		1 Gallon	20
Autumnalis Cherry		2" B & B	1
Azalea	George Tabor	3 Gallon	4
Camellia japonica	Lady Claire	7 Gallon	1
Camellia sasanqua	Shi Shi Gashira	7 Gallon	7
Camellia sasanqua	Yuletide	7 Gallon	6
Clethra	Hummingbird	3 Gallon	5
Creeping Phlox	Red Wings	1 Pint	16
Cryptomeria	Yoshino	8' - 9'	14
Dogwood	Cherokee Princess	7' - 8'	5
Fatsia japonica		3 Gallon	3
Foxglove	Foxy	1 Gallon	5
Hosta	Frances Williams	1 Gallon	8
Hosta	Sum & Substance	1 Gallon	24
Hydrangea	Endless Summer	3 Gallon	8
Hydrangea	Pia	3 Gallon	5
Knockout Rose	Double Pink	3 Gallon	6
Lamb's Ear	Silver Carpet	1 Gallon	19
Lenten Rose	Royal Heritage	1 Gallon	18
Loropetalum chinensis	Ruby	3 Gallon	3
Magnolia	Bracken Brown Beauty	8' - 9'	3
Miscanthus	Morning Light	3 Gallon	3
Oakleaf Hydrangea	Alice	3 Gallon	3
Otto Luyken Laurel		5 Gallon	11
Phlox	Miss Candy	1 Gallon	5
Quince	Red	3 Gallon	3
Redbud	Forest Pansy	7' - 8'	1
Schipka Laurel		7 Gallon	9
Steeds Holly		3 Gallon	8
Verbena	Purple Homestead	1 Gallon	5
Viburnum tinus	Spring Bouquet	3 Gallon	5